

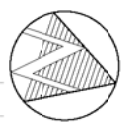


tebord.dgn (Transit City Border) NOV2009

CADD FILE NAME: L:\work\113000\113149\02a-CAD\02a-05 - Civil\Plates ERP\Sheet\7s trk plan prof 100819 07.dgn

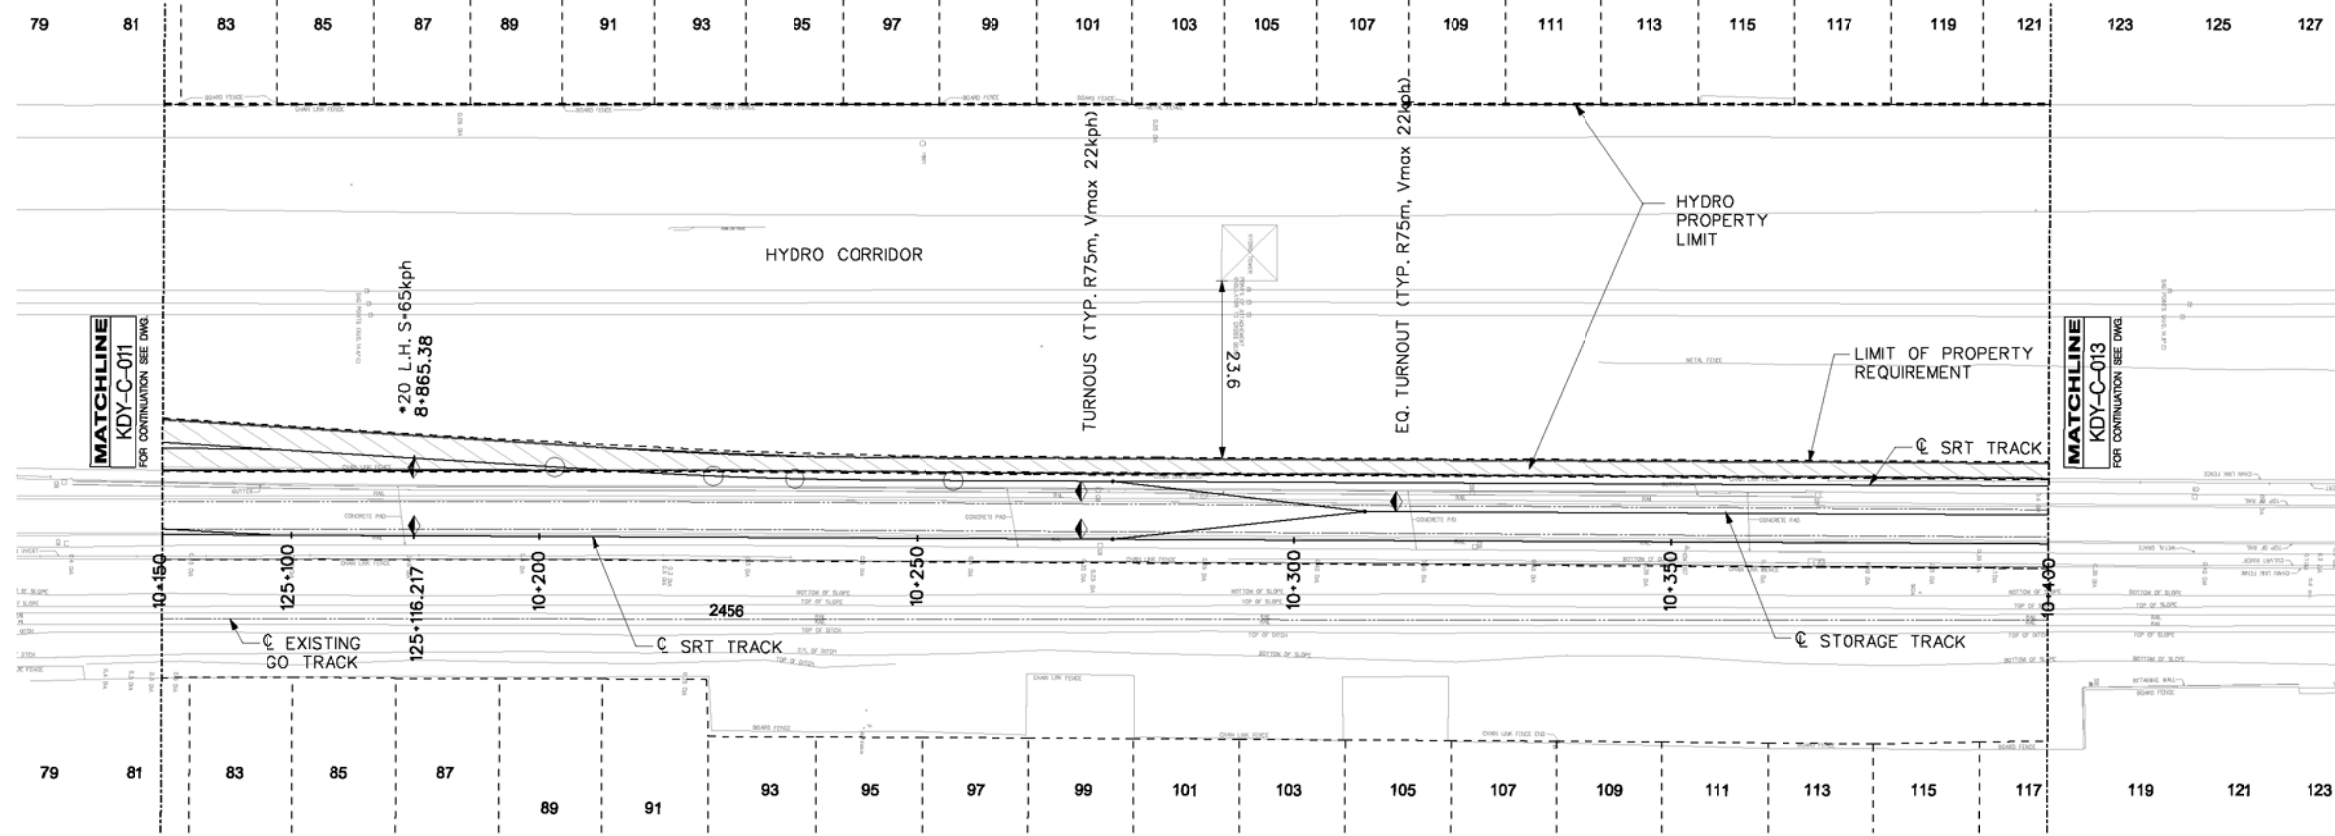

LEGEND	
---	ALIGNMENT CL
---	TRACK CL
---	STRUCTURE
---	PERMANENT PROPERTY REQUIREMENT
---	TEMPORARY PROPERTY REQUIREMENT
---	PROPERTY LINE

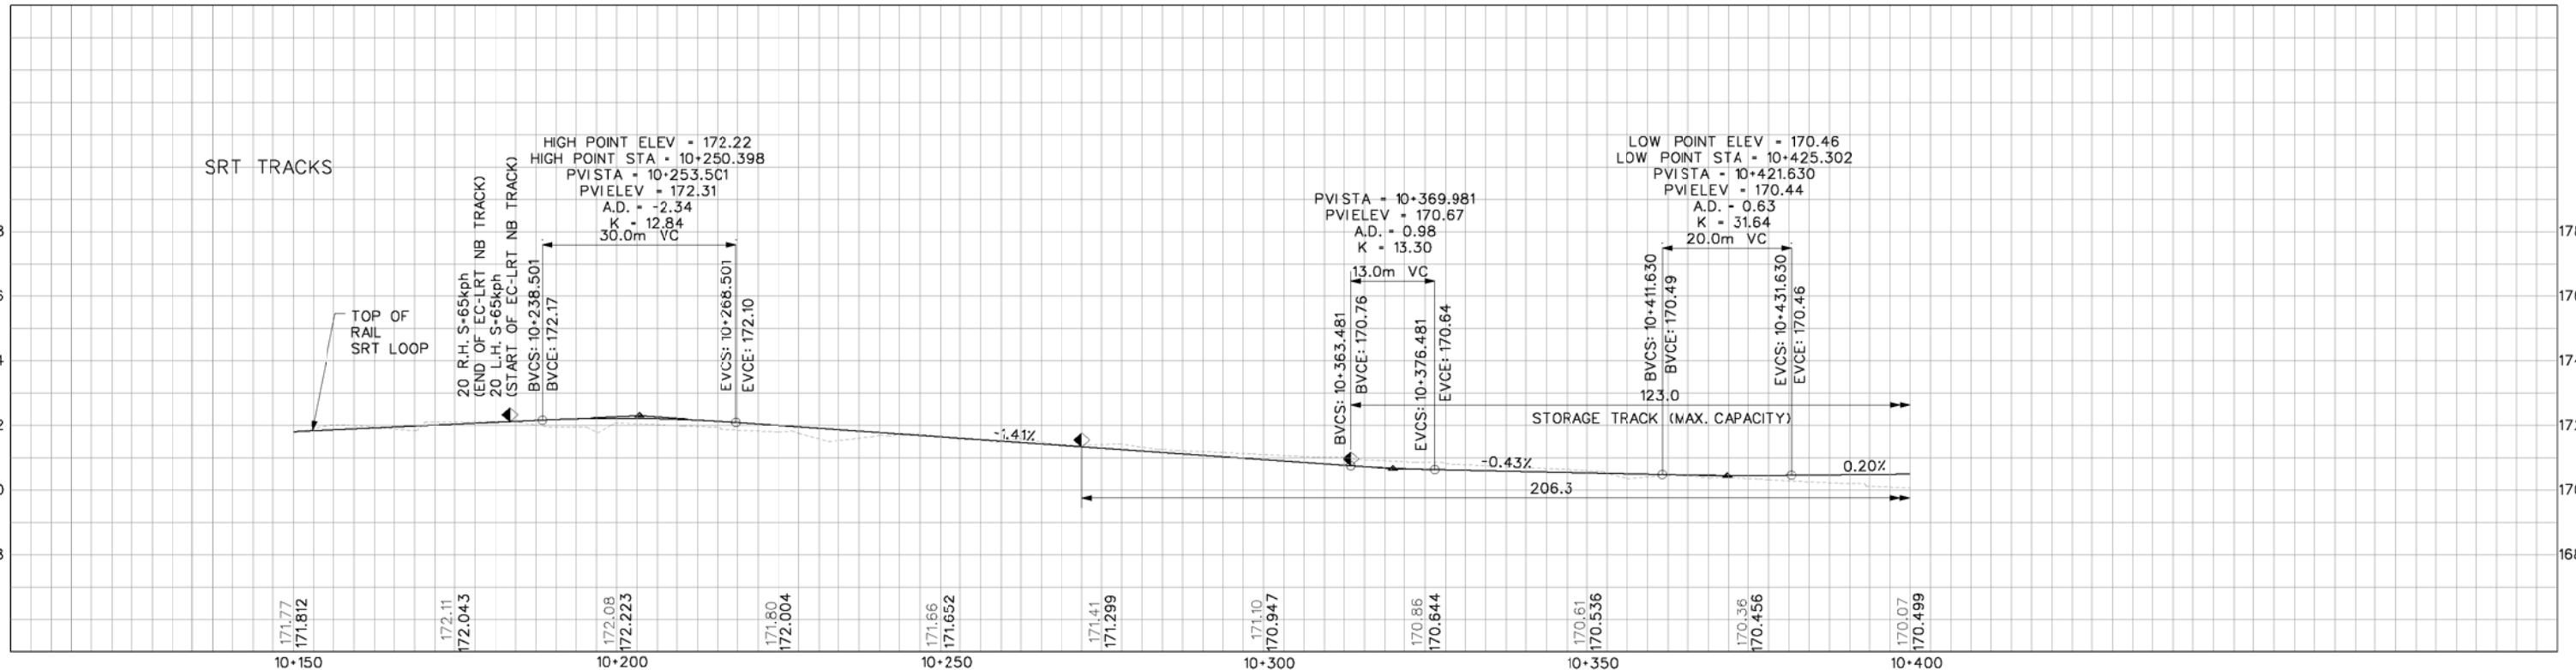

BLDG. REF. No.

FILE

SHEET No.

DRAWING No.

REVISIONS	REVISIONS
△	△
△	△
△	△




AECOM

DRAWN	J.A.R.I.C.O.	YYYY/MM/DD	2010/09/24
CHECKED	R.P.E.T.T.I.G.R.E.W.	2010/09/24	
CORRECT			
SCALE	1:500	0 5 10 15 20m	
	1:100	0 1 2 3 4m	


KENNEDY STATION REDEVELOPMENT		Plot Date: 9/24/2010	
CONCEPTUAL DESIGN		 TORONTO TRANSIT COMMISSION TRANSIT CITY	
OPTION "A1-FINAL-100702"			
PLAN & PROFILE - SRT TRACKS (5)		Dwg. No.	Sheet No.
FROM STA. 10+150 TO STA. 10+400		KDY-C-012	12

tebord.dgn (Transit City Border) NOV2009

CADD FILE NAME: L:\work\113000\11349\02a-CAD\02a-05 - Civil\Plates ERP\Sheet\7s trk plan prof 100819 07 S.dgn

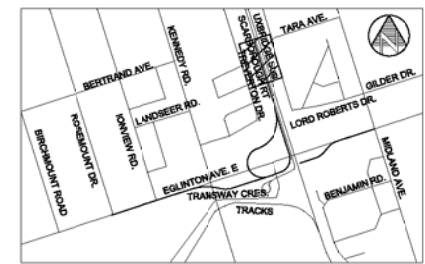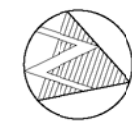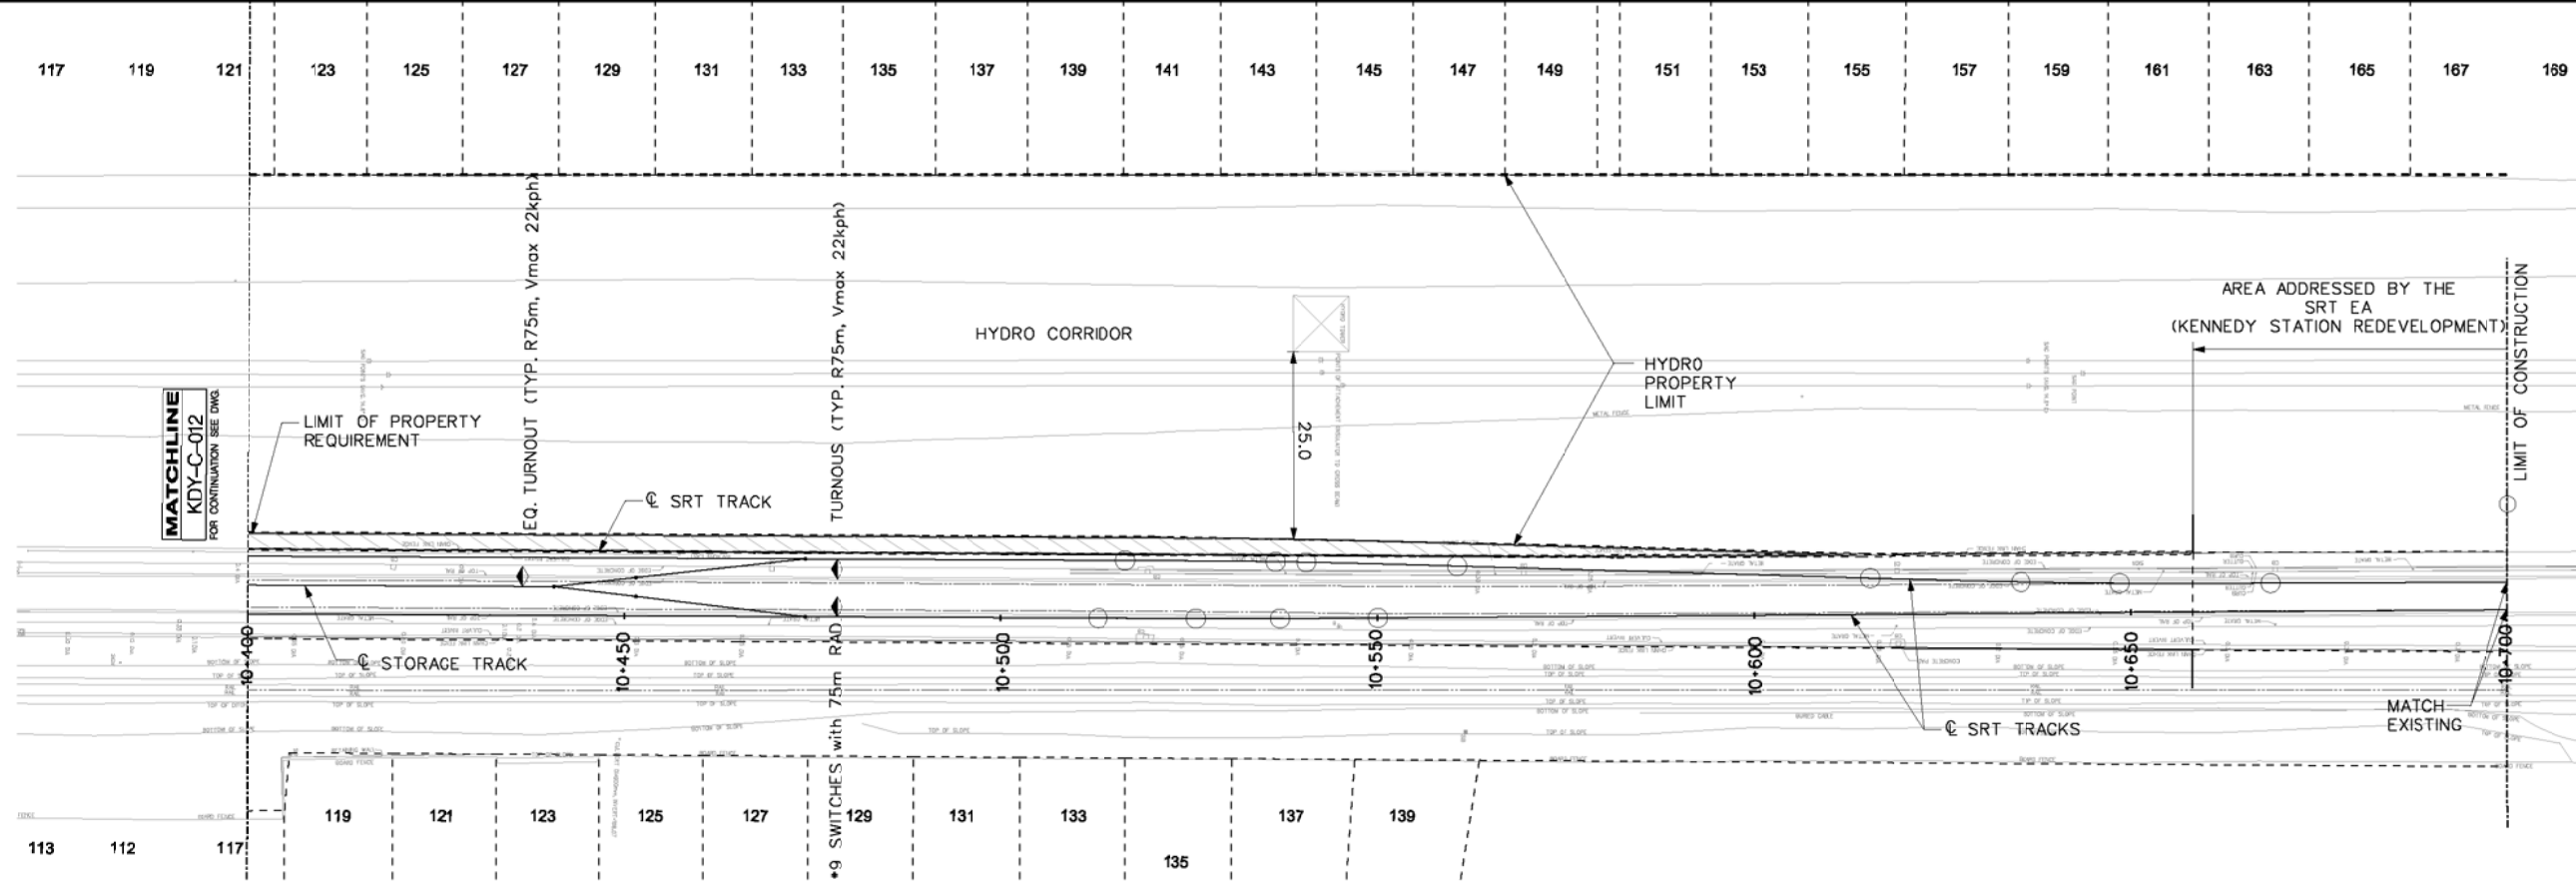

LEGEND	
-----	ALIGNMENT CL
-----	TRACK CL
-----	STRUCTURE
-----	PERMANENT PROPERTY REQUIREMENT
-----	TEMPORARY PROPERTY REQUIREMENT
-----	PROPERTY LINE

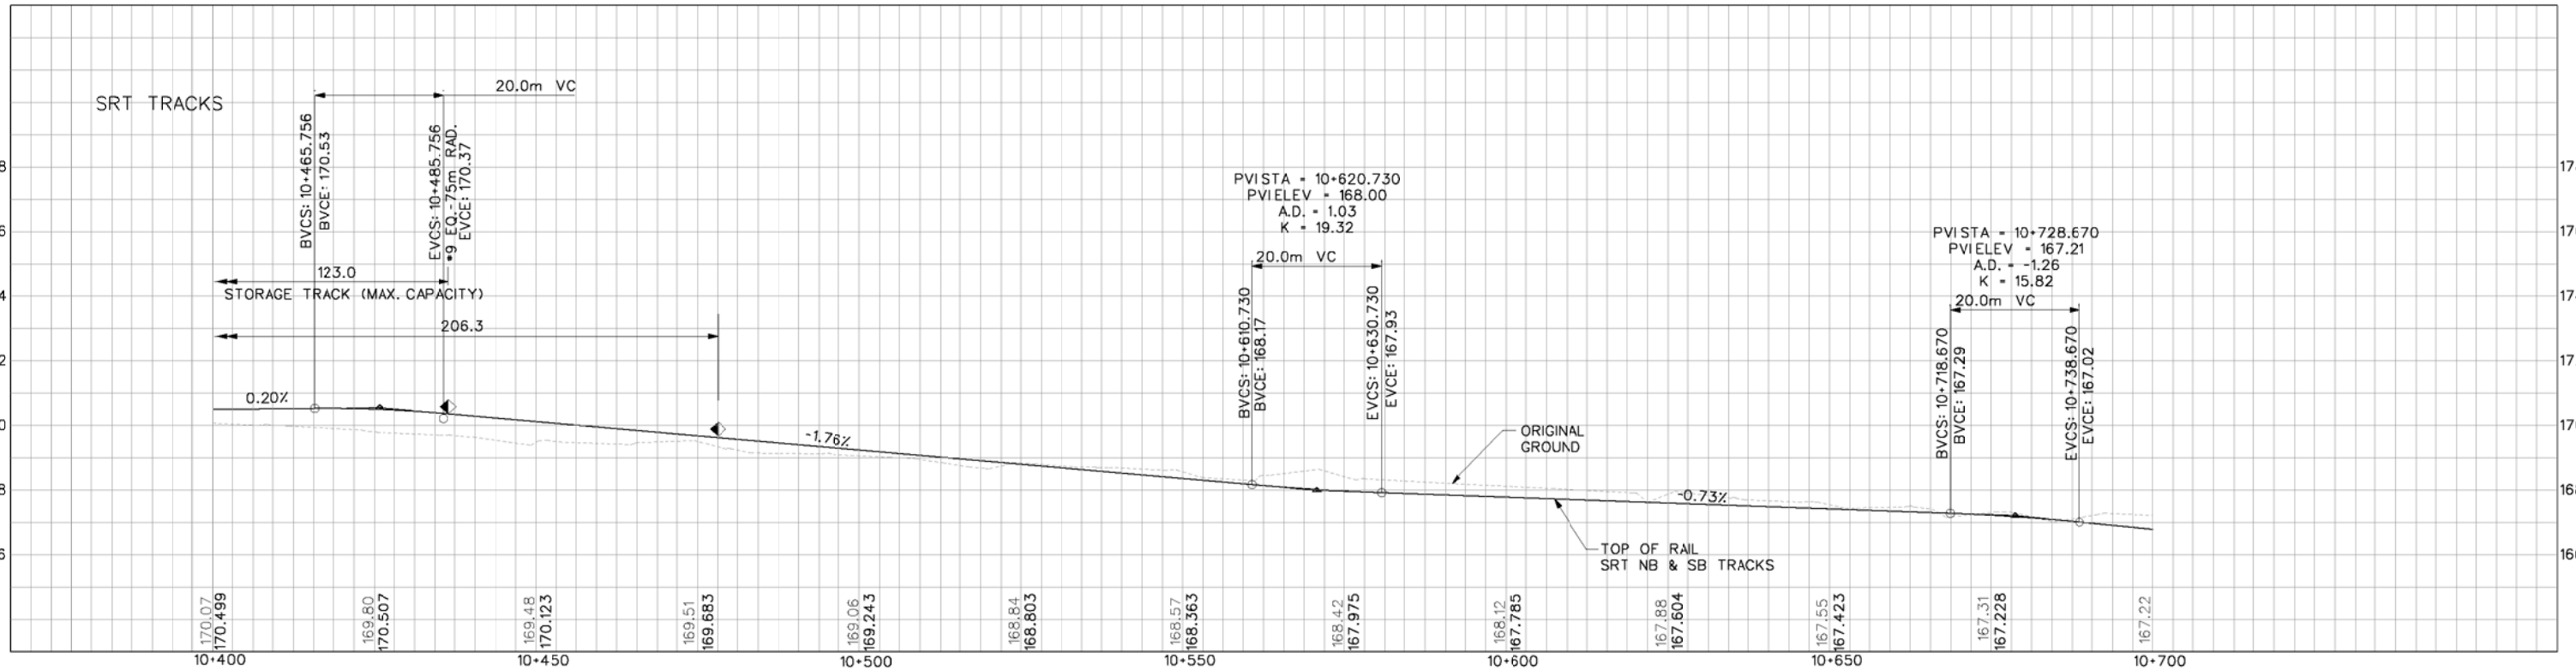

BLDG. REF. No.

FILE

SHEET No.

DRAWING No.

REVISIONS	REVISIONS
△	△
△	△
△	△



AECOM

DRAWN	J. ARICO	YYYY/MM/DD	2010/09/24
CHECKED	R. PETTIGREW	2010/09/24	
CORRECT			
SCALE	1:500	0 5 10 20m	
	1:100	0 1 2 3 4m	

KENNEDY STATION REDEVELOPMENT		Plot Date: 9/24/2010	
CONCEPTUAL DESIGN OPTION "A1-FINAL-100702"		 TORONTO TRANSIT COMMISSION TRANSIT CITY	
PLAN & PROFILE – SRT TRACKS (6) FROM STA. 10+400 TO STA. 10+700		Dwg. No. KDY-C-013	Sheet No. 13

teboard.dgn (Transit City Border) NOV2009



CADD FILE NAME: L:\work\113000\11349\02a-CAD\02a-05 - Civil\Plates ERP\Sheet\7s trk plan prof 100819 08.dgn

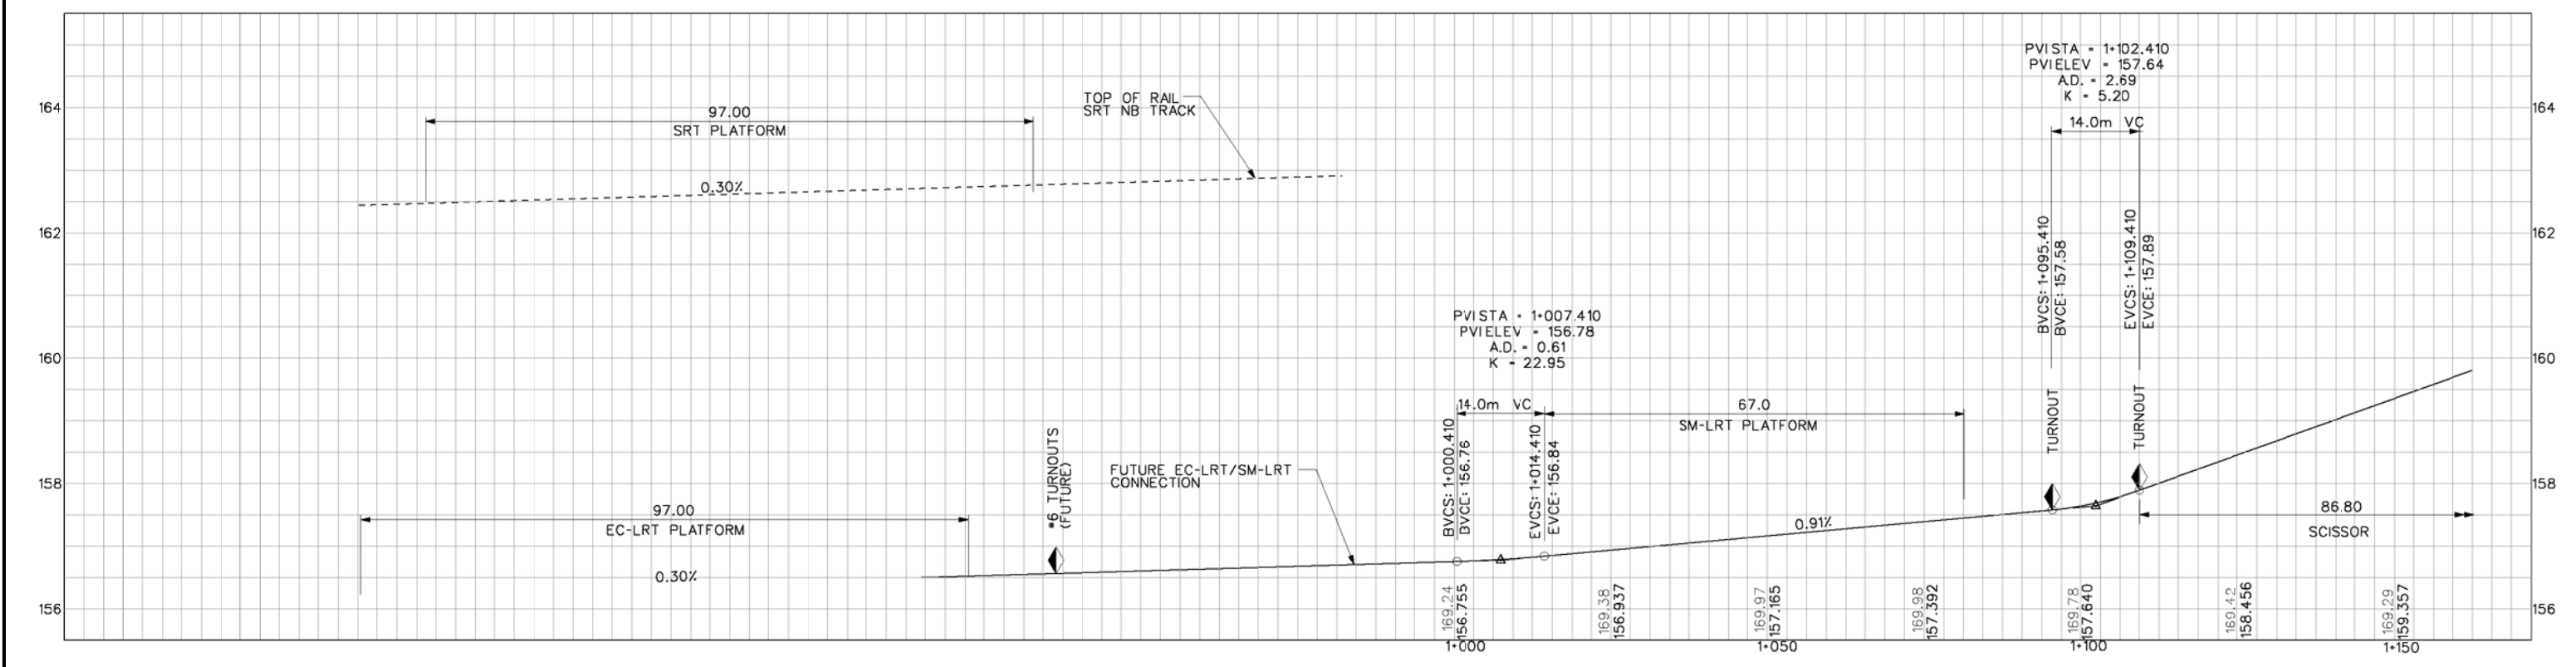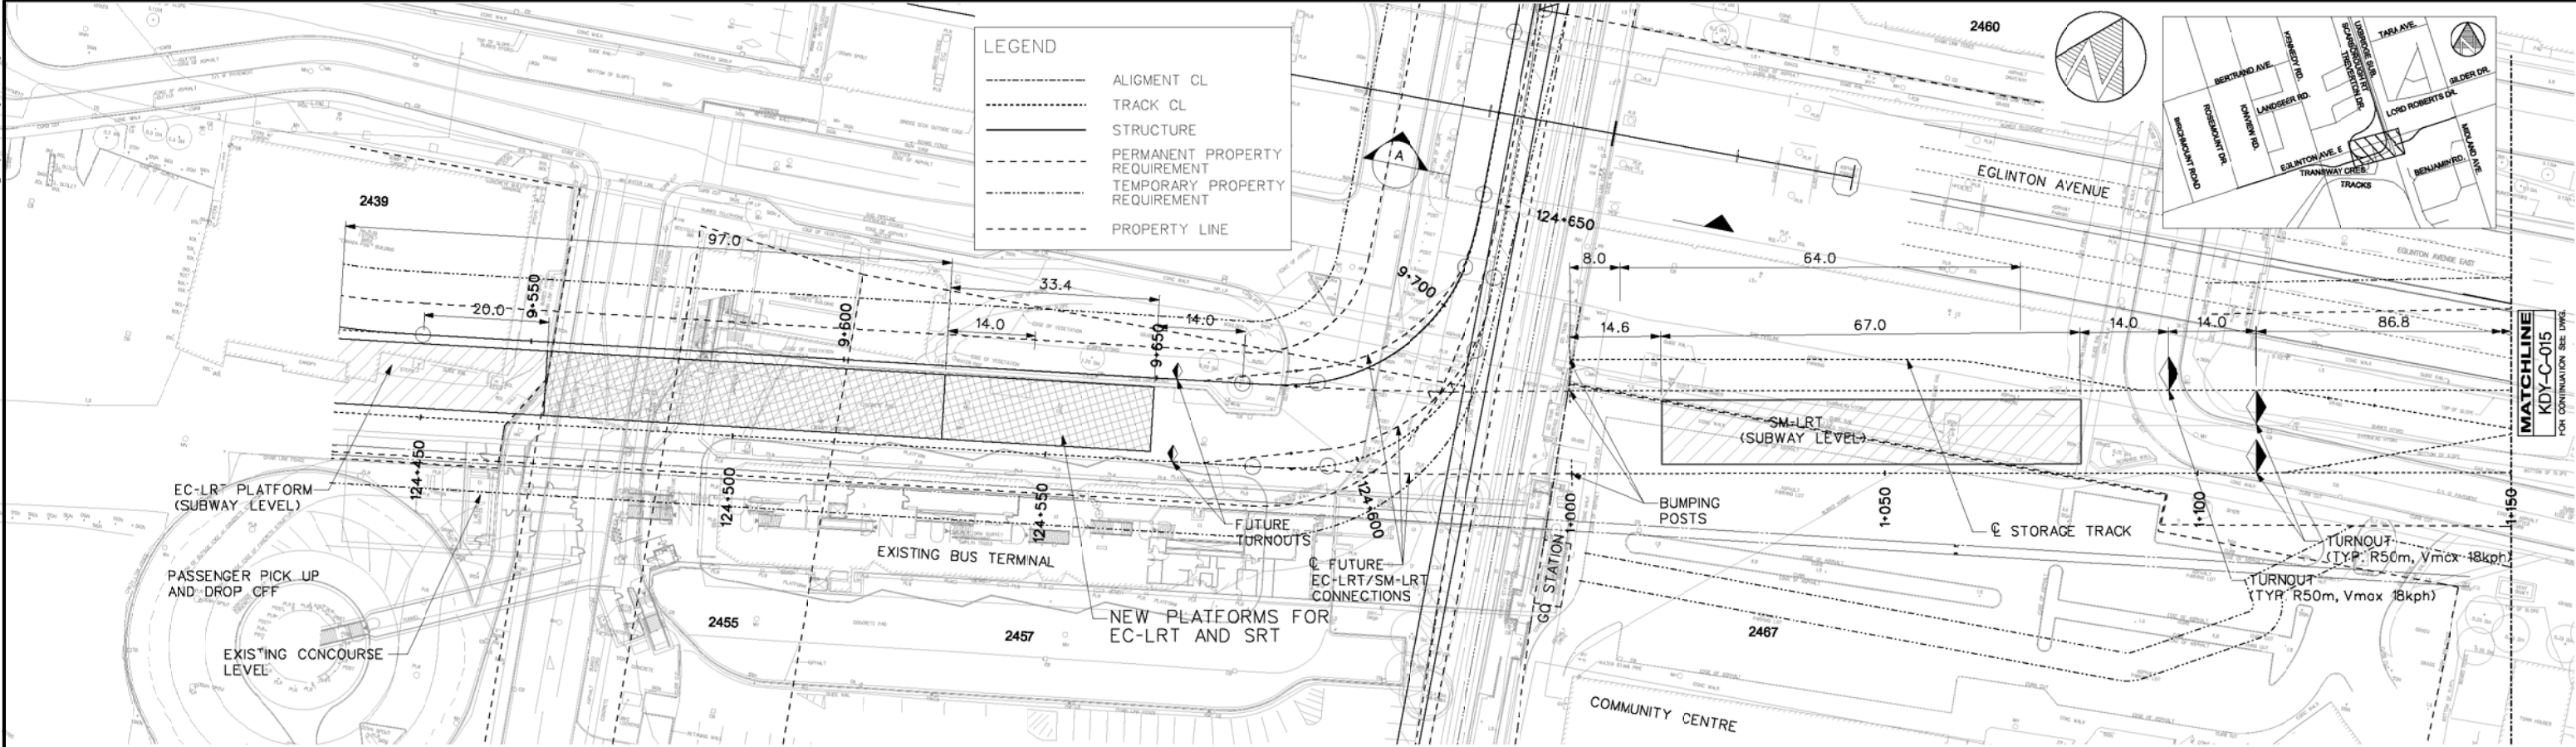


DRAWING No.	REVISIONS	REVISIONS	AECOM	DRAWN: J. ARICO CHECKED: R. PETTIGREW CORRECT: _____ SCALE: 1:500 1:100	KENNEDY STATION REDEVELOPMENT CONCEPTUAL DESIGN OPTION "A1-FINAL-100702" PLAN & PROFILE-FUT. SM-LRT TRACKS (1) FROM STA 1+000 TO STA 1+150	Plot Date: 9/24/2010
						TORONTO TRANSIT COMMISSION TRANSIT CITY
						Dwg. No. KDY-C-014
						Sheet No. 14

tebord.dgn (Transit City Border) NOV2009

CADD FILE NAME: L:\work\113000\113149\02a-CAD\02a-05 - Civil\Plates ERP\Sheet\7s trk plan prof 100819_08 S.dgn

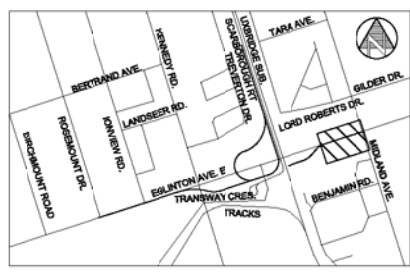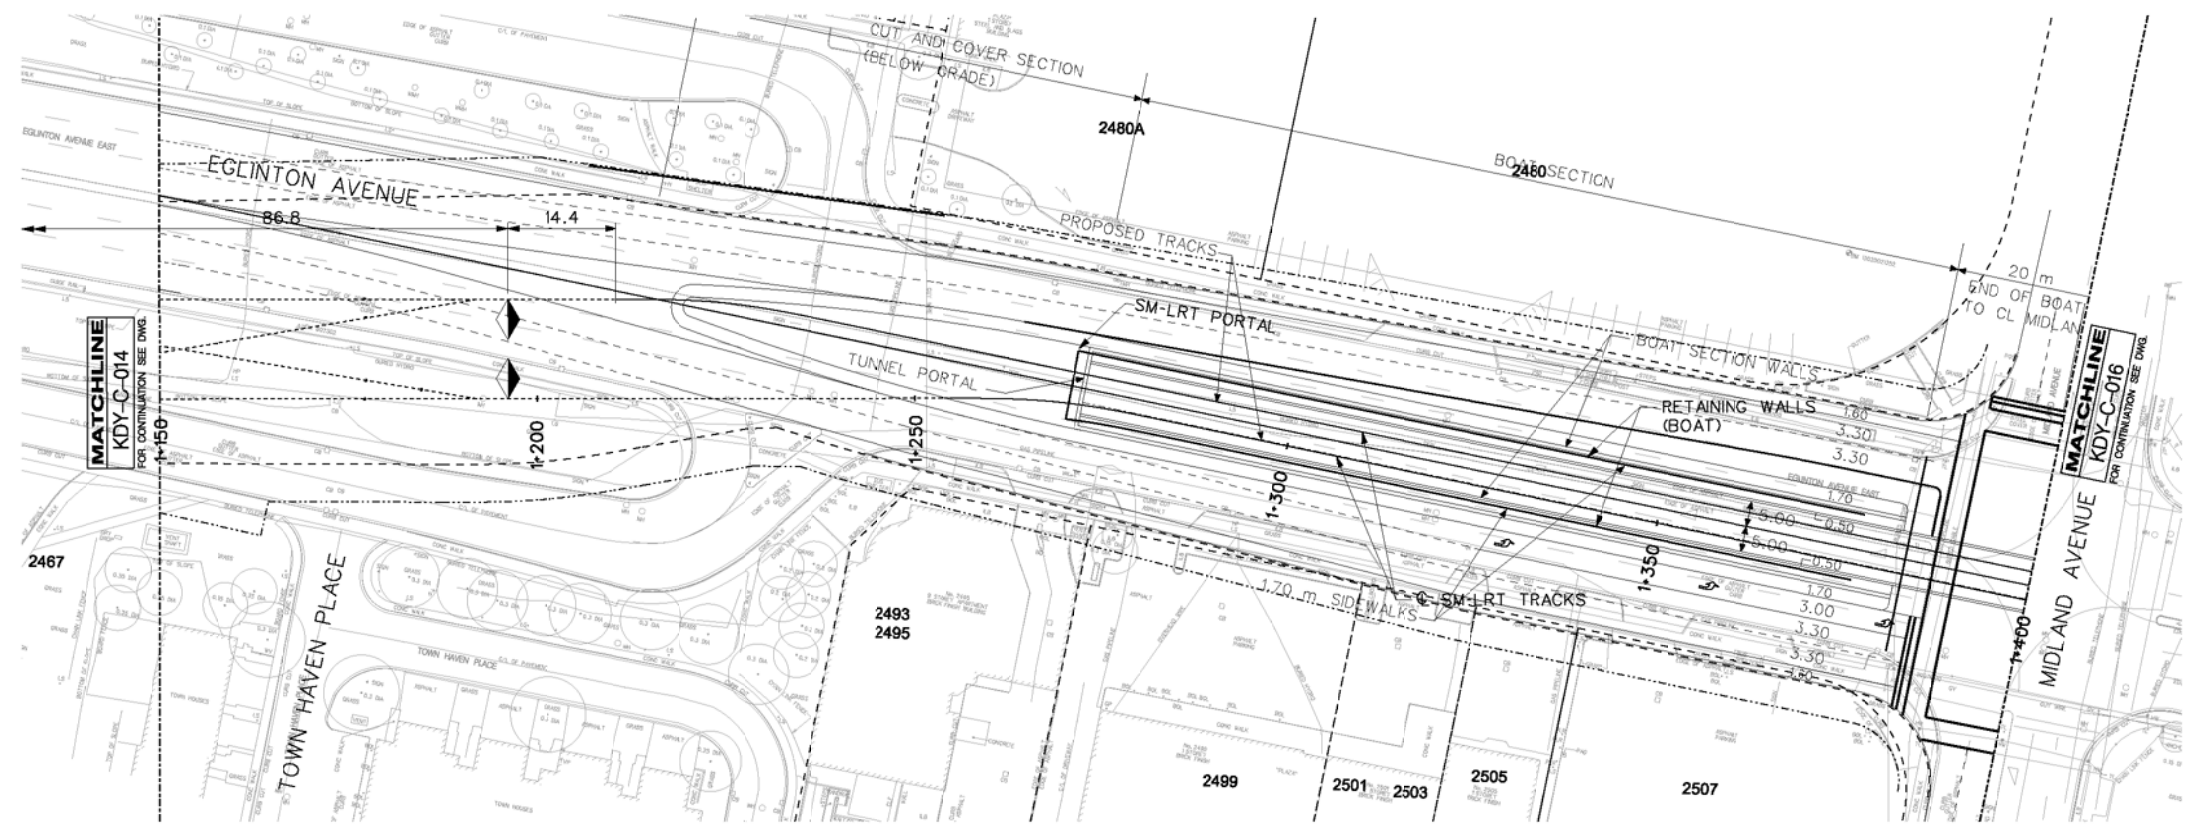

LEGEND	
	ALIGNMENT CL
	TRACK CL
	STRUCTURE
	PERMANENT PROPERTY REQUIREMENT
	TEMPORARY PROPERTY REQUIREMENT
	PROPERTY LINE

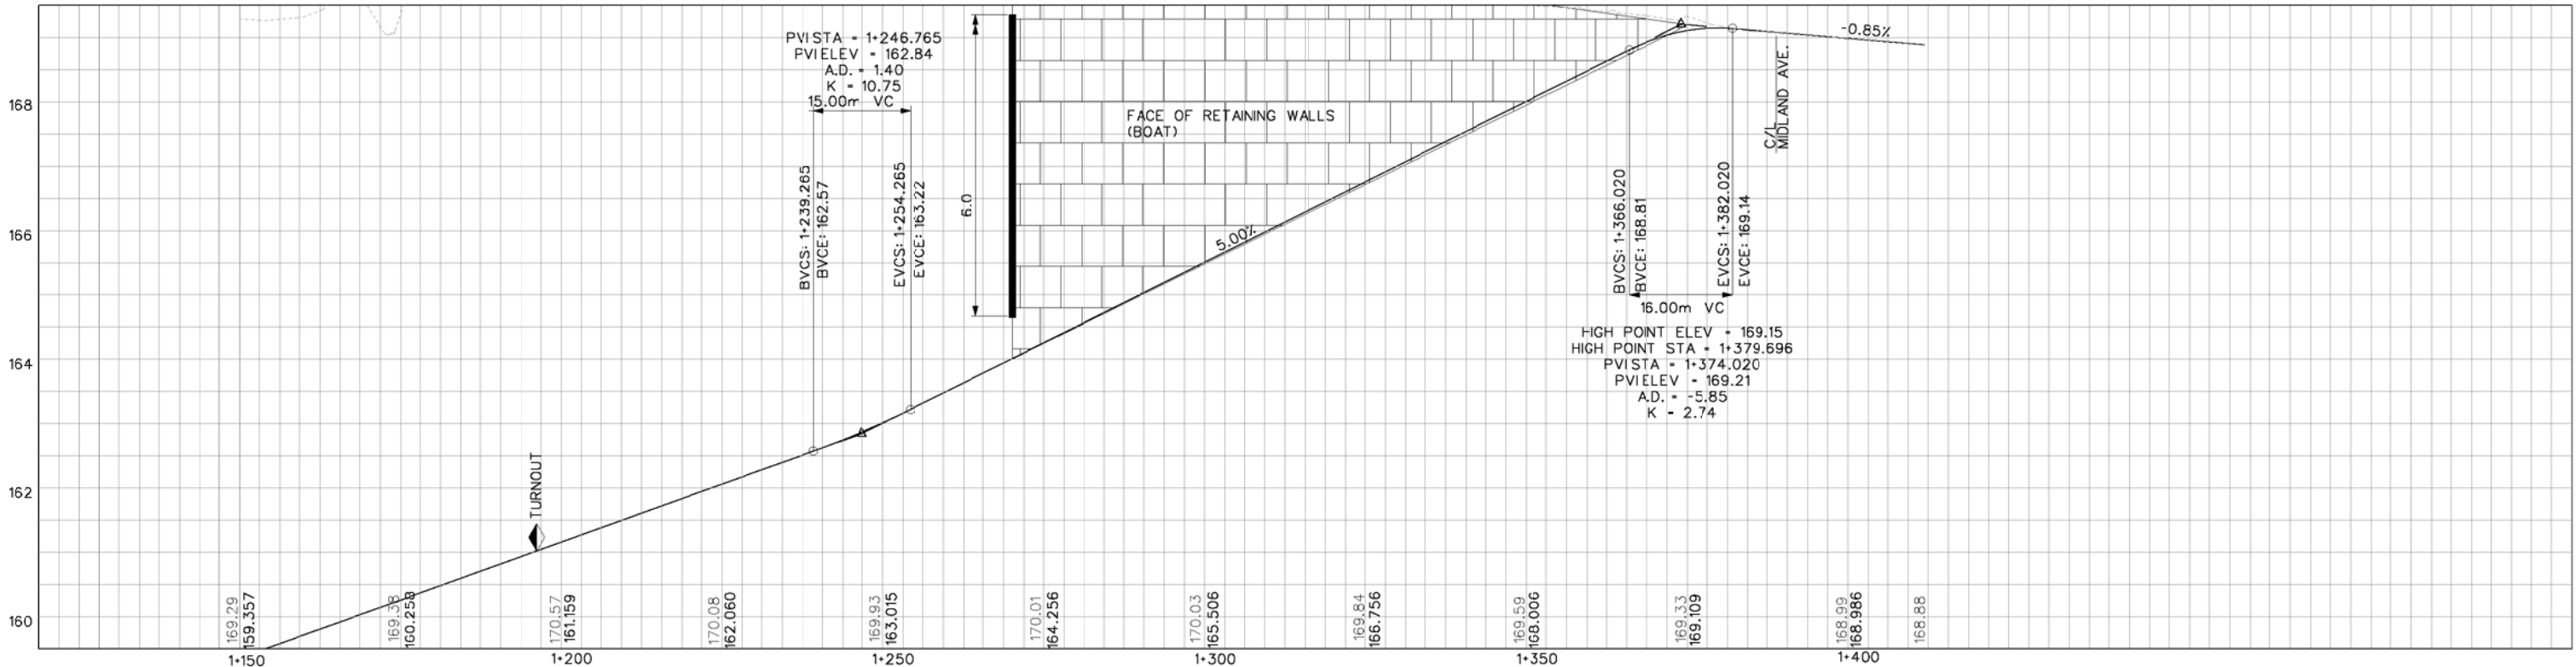

BLDG. REF. No.

FILE

SHEET No.

DRAWING No.

REVISIONS	REVISIONS




DRAWN	J. ARICO	2010/09/24
CHECKED	R. PETTIGREW	2010/09/24
CORRECT		
SCALE		

KENNEDY STATION REDEVELOPMENT
CONCEPTUAL DESIGN
OPTION "A1-FINAL-100702"
PLAN & PROFILE-FUT. SM-LRT TRACKS (2)
FROM STA. 1+150 TO STA. 1+400

Plot Date:	9/24/2010
TORONTO TRANSIT COMMISSION TRANSIT CITY	
Dwg. No.	KDY-C-015
Sheet No.	15

tebord.dgn (Transit City Border) NOV2009

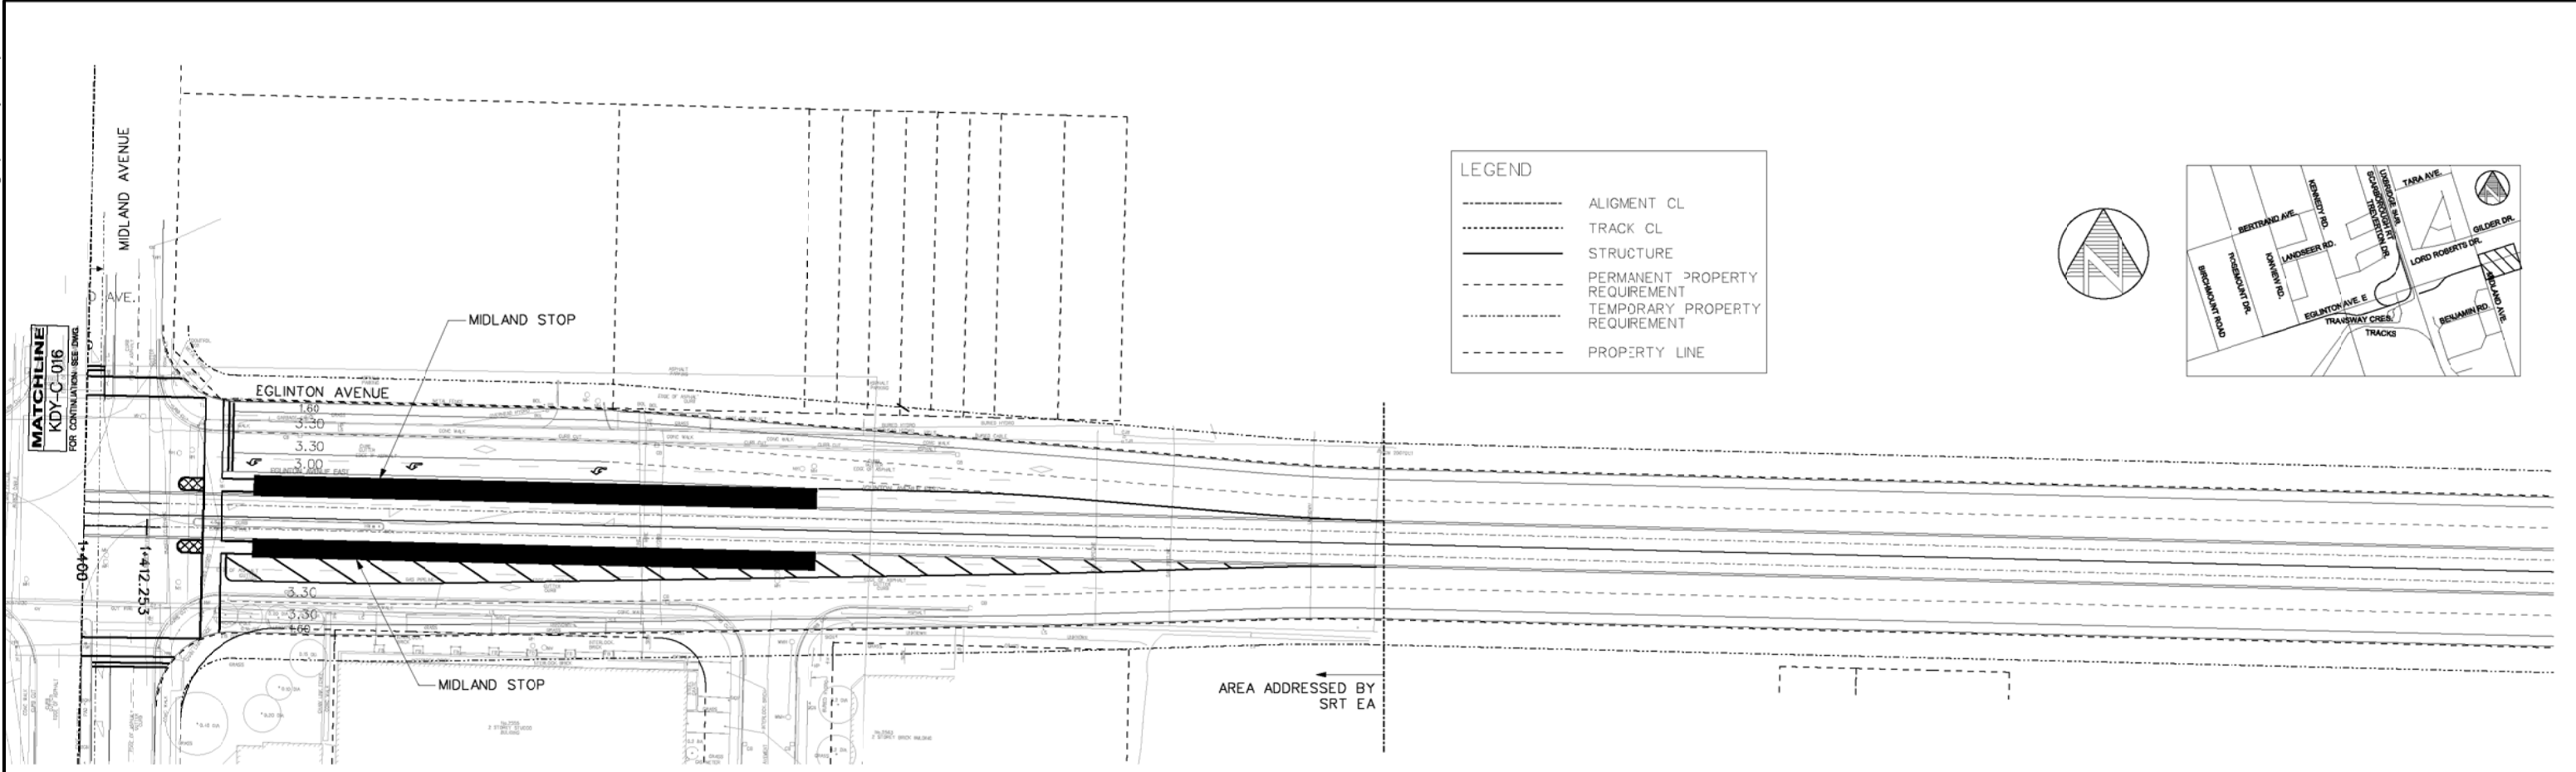

BLDG. REF. No.

FILE

SHEET No.

DRAWING No.



DRAWING No.	REVISIONS	REVISIONS		DRAWN: J. ARICO CHECKED: R. PETTIGREW CORRECT: _____ SCALE: 1:500 1:100	KENNEDY STATION REDEVELOPMENT CONCEPTUAL DESIGN OPTION "A1-FINAL-100702" PLAN & PROFILE-EC-LRT TRACKS (7) FROM STA. 123+500 TO STA. 123+900	Plot Date: 9/24/2010
						TORONTO TRANSIT COMMISSION TRANSIT CITY
						Dwg. No. KDY-C-016 Sheet No. 16

tebord1.dgn (Transit City Border) NOV2009


BLDG. REF. No.

FILE

SHEET No.


DRAWING No.

CADD FILE NAME: L:\work\113000\113149\02a-CAD\02a-05 - Civil\Plates ERP\Sheet\7s trk sect 100819 10.dgn

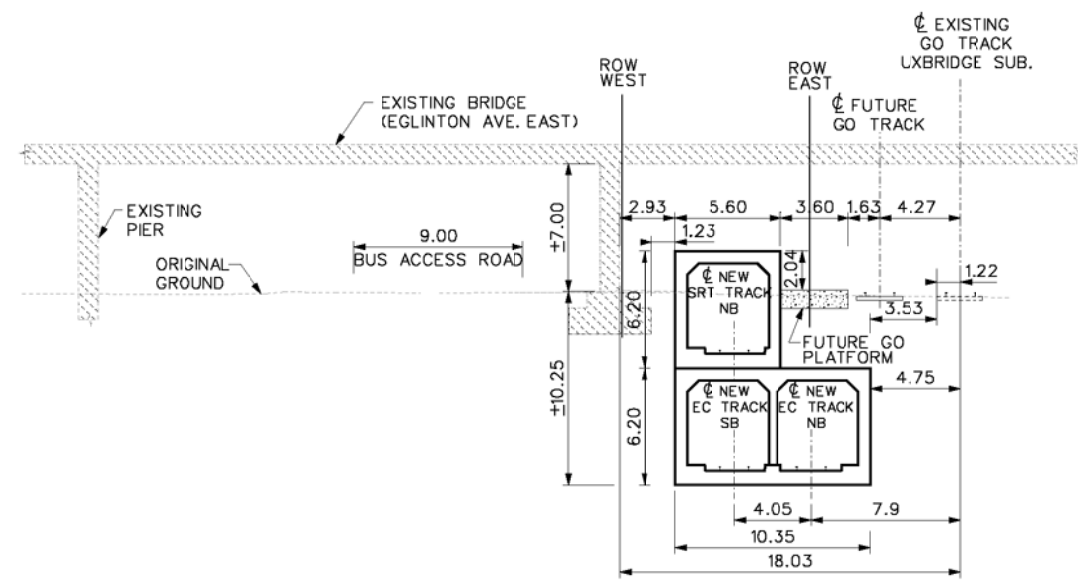


SECTION
SRT TRACK NB AND EC TRACK NB AND SB

A
100819

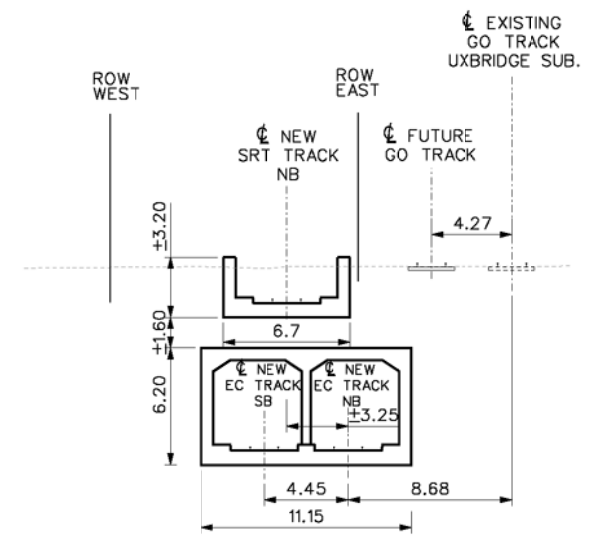


SECTION
SRT TRACK NB AND EC TRACK NB AND SB

B
100819

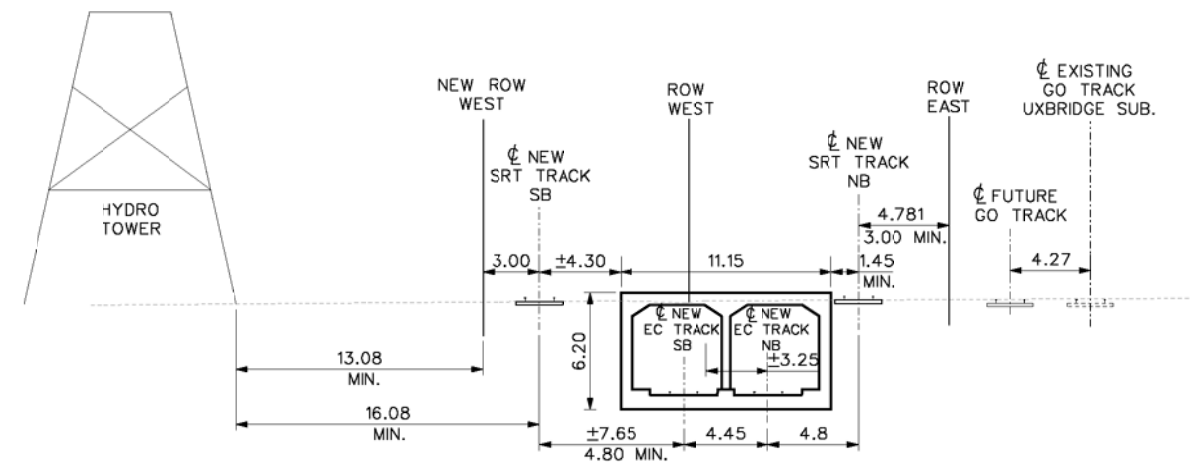

SECTION
SRT TRACK NB & SB AND EC TRACK NB & SB

C
100819

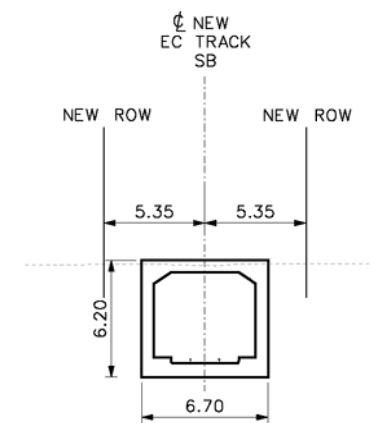

SECTION
EC TRACK SB

D
100819

REVISIONS	REVISIONS
△	△
△	△
△	△



DRAWN	J. ARICO	YYYY/MM/DD
CHECKED	R. PETTIGREW	2010/09/24
CORRECT		
SCALE	1:200	0 1 2 3 4 5 8m

KENNEDY STATION REDEVELOPMENT

CONCEPTUAL DESIGN
OPTION "A1-FINAL-100702"
TYPICAL SECTIONS

Plot Date:	9/24/2010
TORONTO TRANSIT COMMISSION TRANSIT CITY	
Dwg. No.	KDY-C-017
Sheet No.	17

tbordt.dgn (Transit City Border) NOV2009

CADD FILE NAME: c:\3-33015779-scarboroughrapidtransit\cadd\ dgn\current design\civil\plates\SRT Conversion\SRT PP STN 10+800 to 11+150.dgn

LEGEND

ALIGNMENT CL




TRACK CL

STRUCTURE

FENCE LINE

CATENARY POLE

PROPERTY LINE

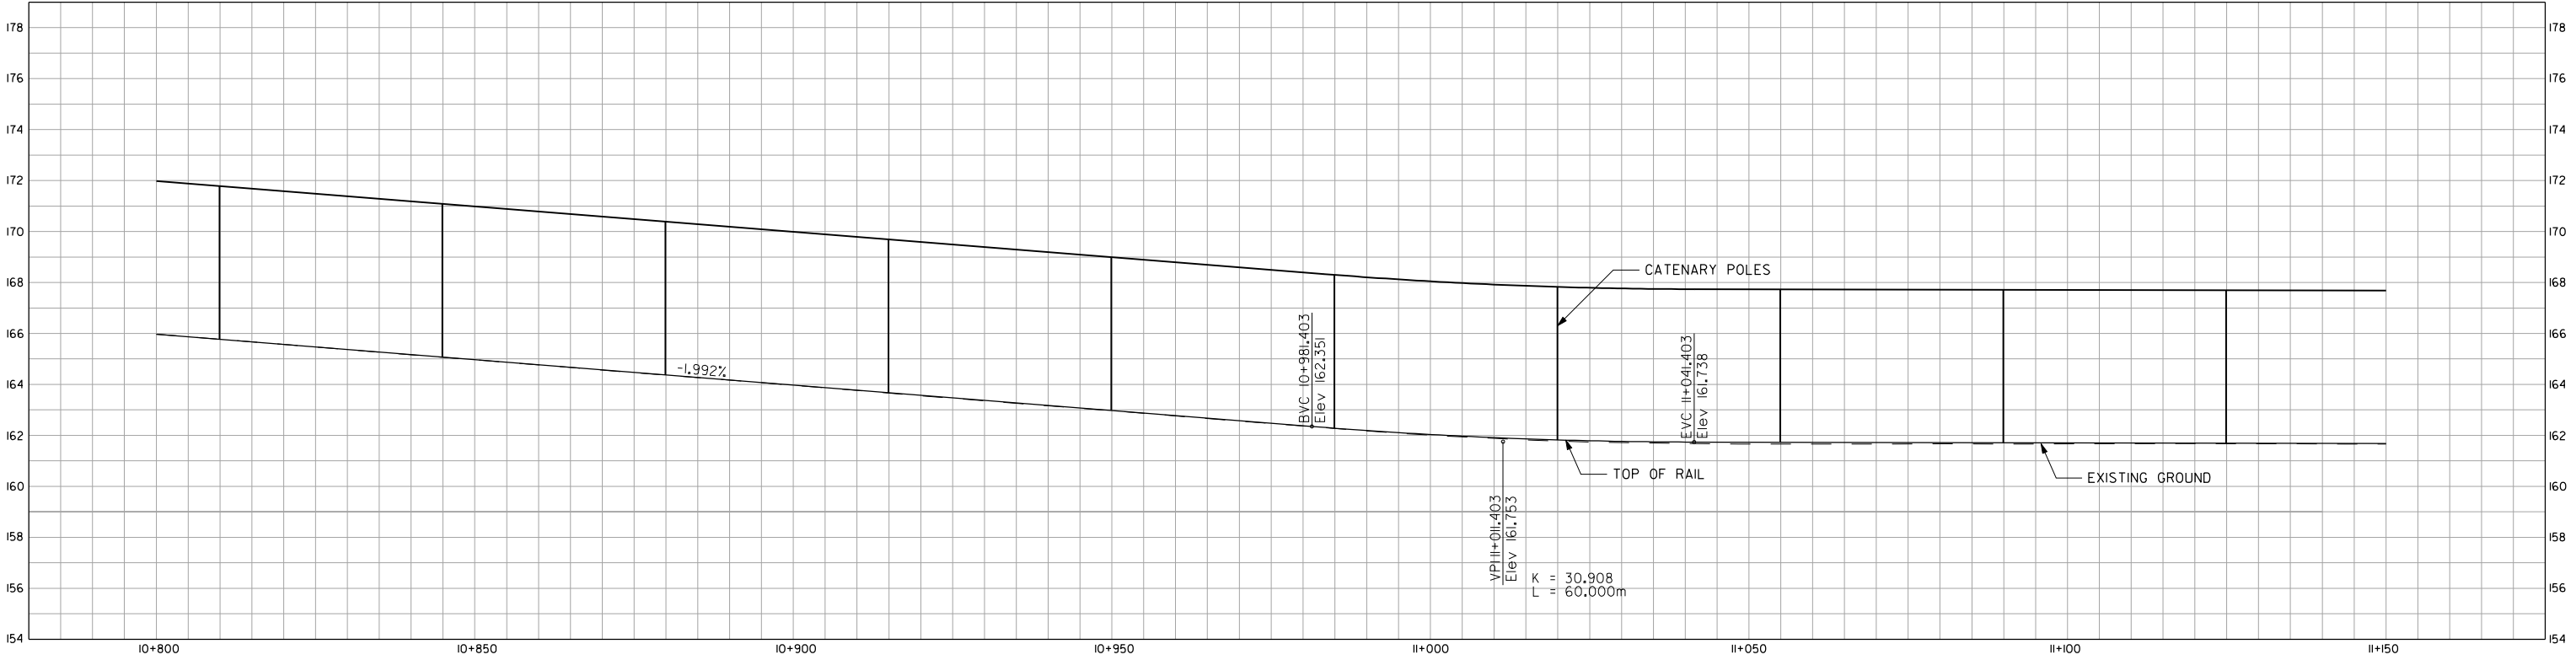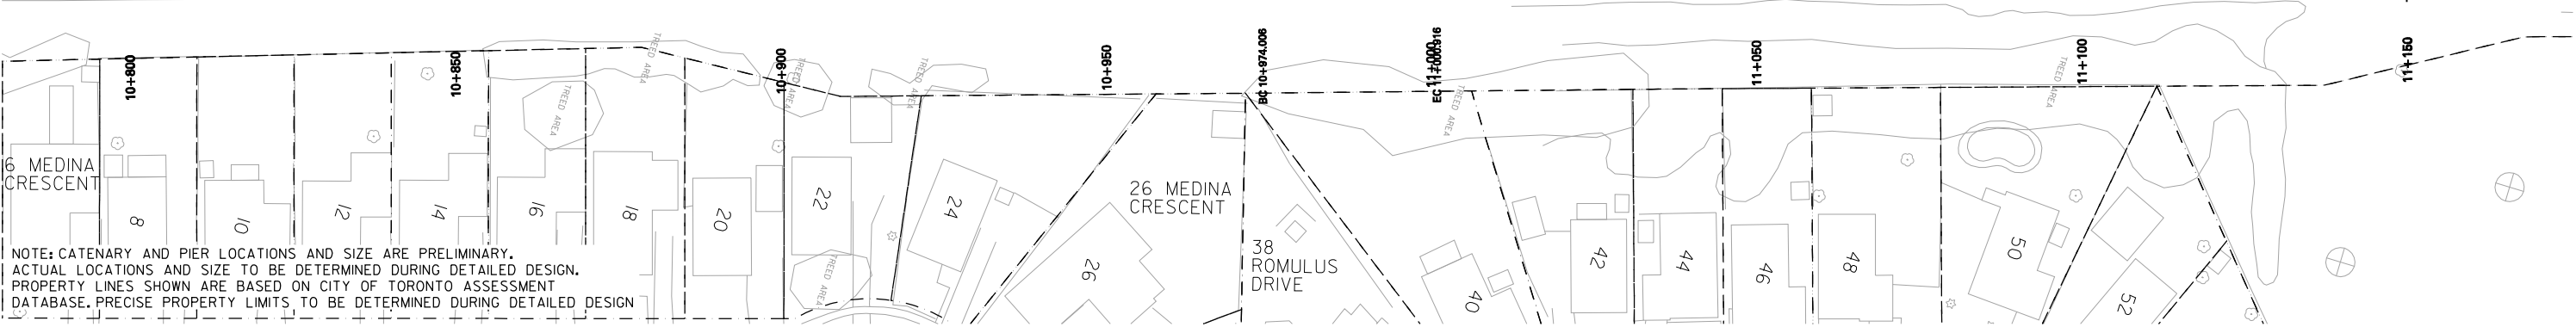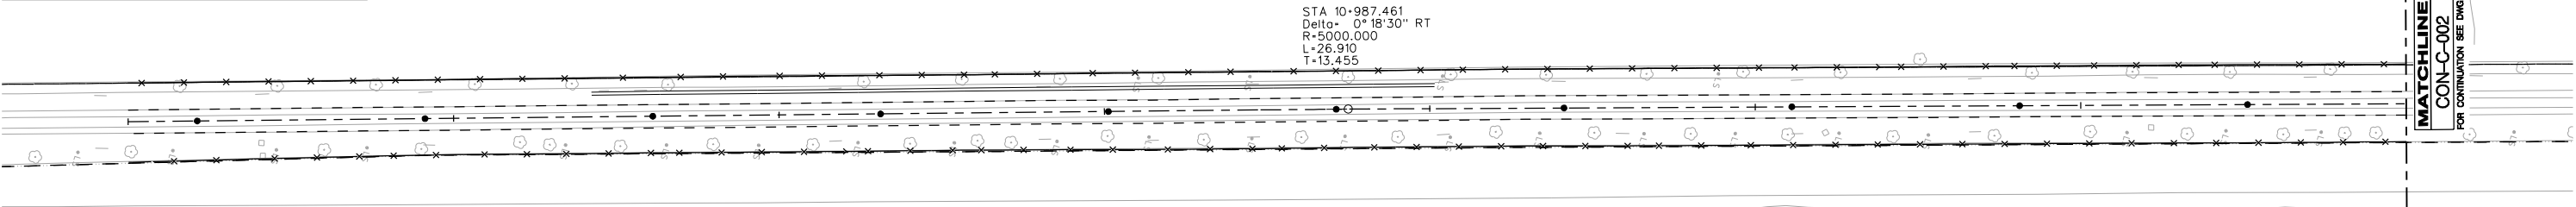

BLDG. REF. No.

FILE

SHEET No.

DRAWING No.

REVISIONS	REVISIONS
△	△
△	△
△	△

URS

URS Architects & Engineers Canada Inc.
75 Commerce Valley Drive East
Markham, Ontario. L3T 7N9
TEL: (905)-882-9192 FAX: (905)-882-4399

DRAWN D. FANG 2010/07/16
CHECKED E. CHEN 2010/07/16
CORRECT S. THORBURN 2010/07/16



SCARBOROUGH RAPID TRANSIT EA

PLAN AND PROFILE

STN 10+800 to STN 11+150

Plot Date: 1607/2010



TORONTO TRANSIT COMMISSION
TRANSIT CITY

Dwg. No. CON-C-001

Sheet No.

tbordt.dgn (Transit City Border) NOV2009

CADD FILE NAME: c:\3-33015779-scarboroughrapidtransit\cadd\ dgn\current design\civil\plates\ SRT Conversion\ SRT PP STN 11+150 to 11+500.dgn

LEGEND

ALIGNMENT CL



TRACK CL

STRUCTURE

FENCE LINE

CATENARY POLE

PROPERTY LINE

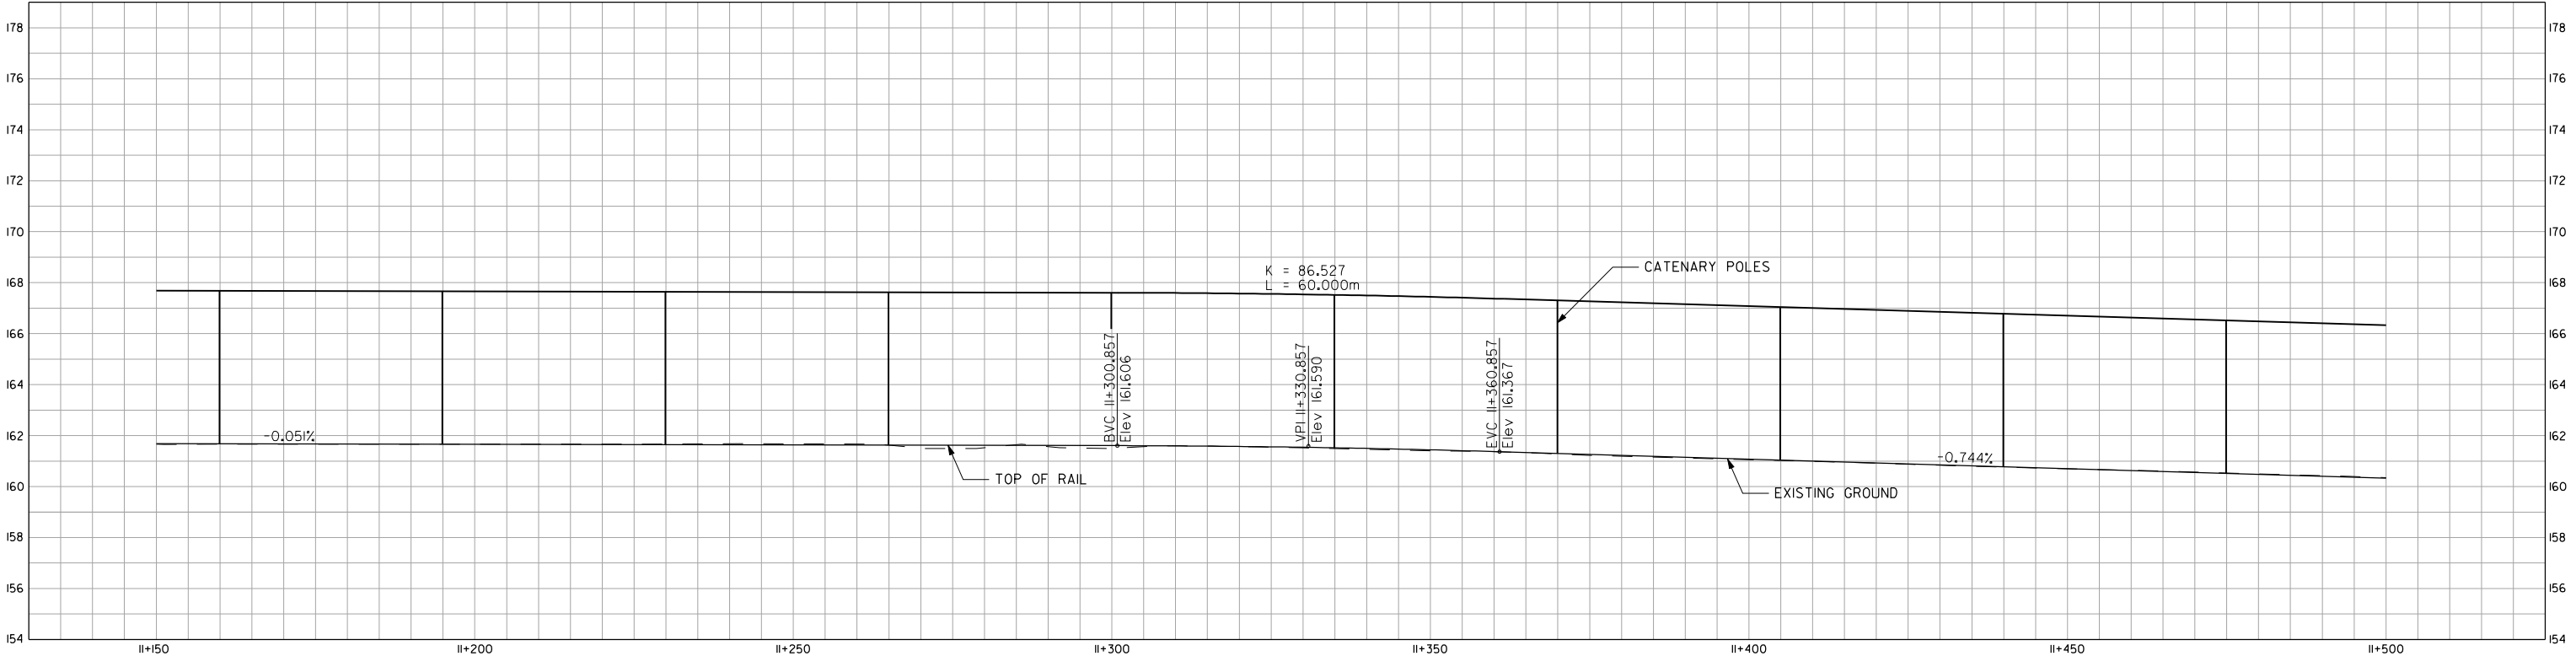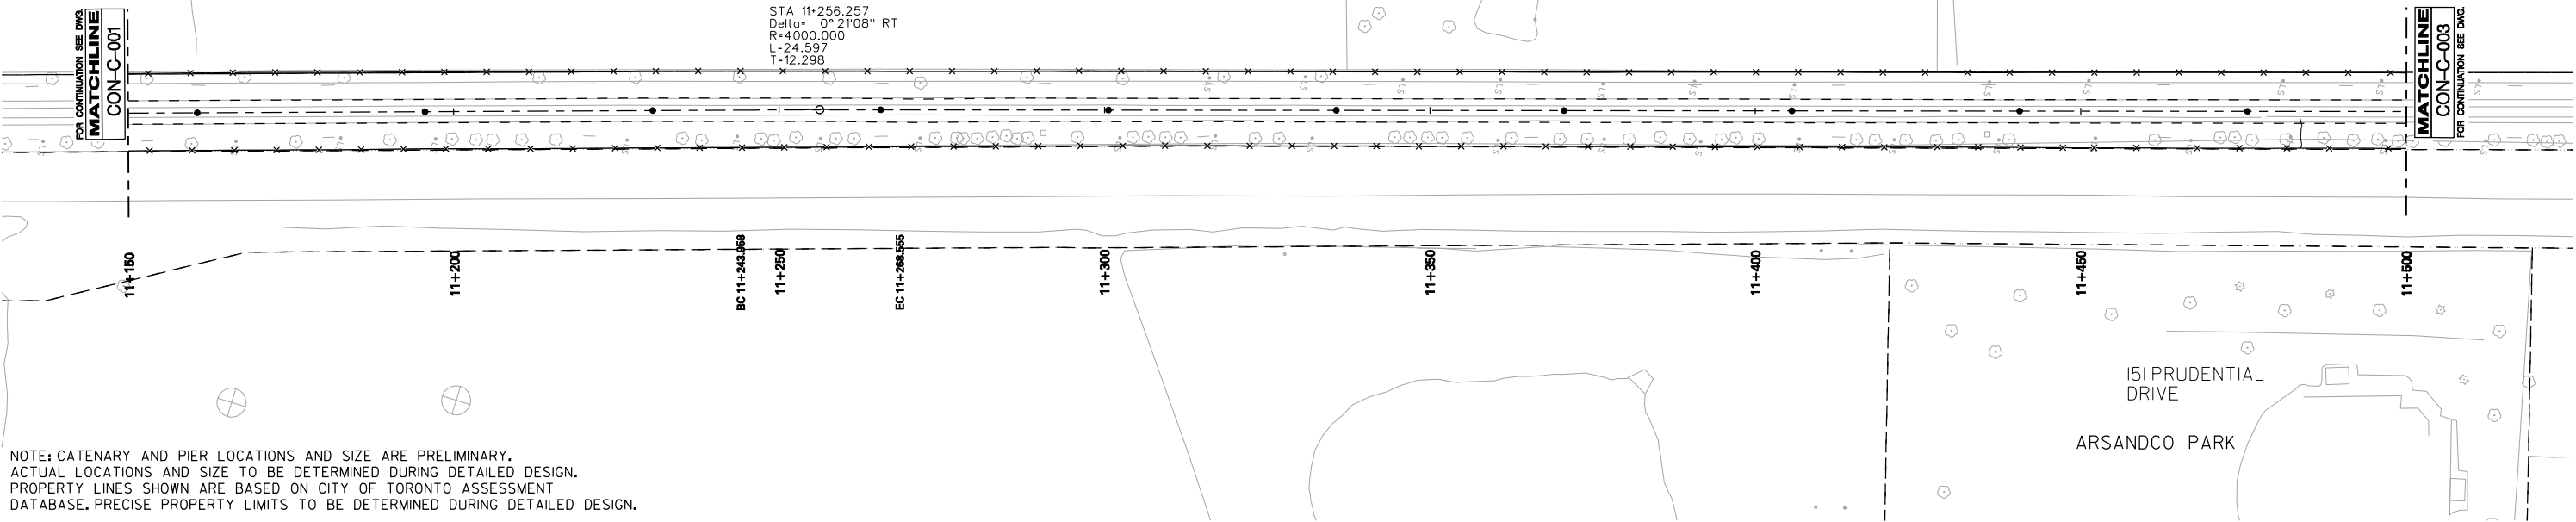

BLDG. REF. No.

FILE

SHEET No.

DRAWING No.

REVISIONS	REVISIONS
△	△
△	△
△	△

URS

URS Architects & Engineers Canada Inc.
75 Commerce Valley Drive East
Markham, Ontario. L3T 7N9
TEL: (905)-882-9192 FAX: (905)-882-4399

DRAWN _ D. FANG _ 2010/07/16
CHECKED _ E. CHEN _ 2010/07/16
CORRECT _ S. THORBURN _ 2010/07/16



SCARBOROUGH RAPID TRANSIT EA

PLAN AND PROFILE

STN 11+150 to STN 11+500

Plot Date: 16/07/2010



TORONTO TRANSIT COMMISSION
TRANSIT CITY

Dwg. No.
CON-C-002

Sheet No.

tbboard1.dgn (Transit City Border) NOV2009

CADD FILE NAME: c:\3-33015779-scarboroughrapidtransit\cadd\ dgn\current design\civil\plates\ SRT Conversion\ SRT PP STN 11+500 to 11+850.dgn

LEGEND

ALIGNMENT CL



TRACK CL

STRUCTURE

FENCE LINE

CATENARY POLE

PROPERTY LINE

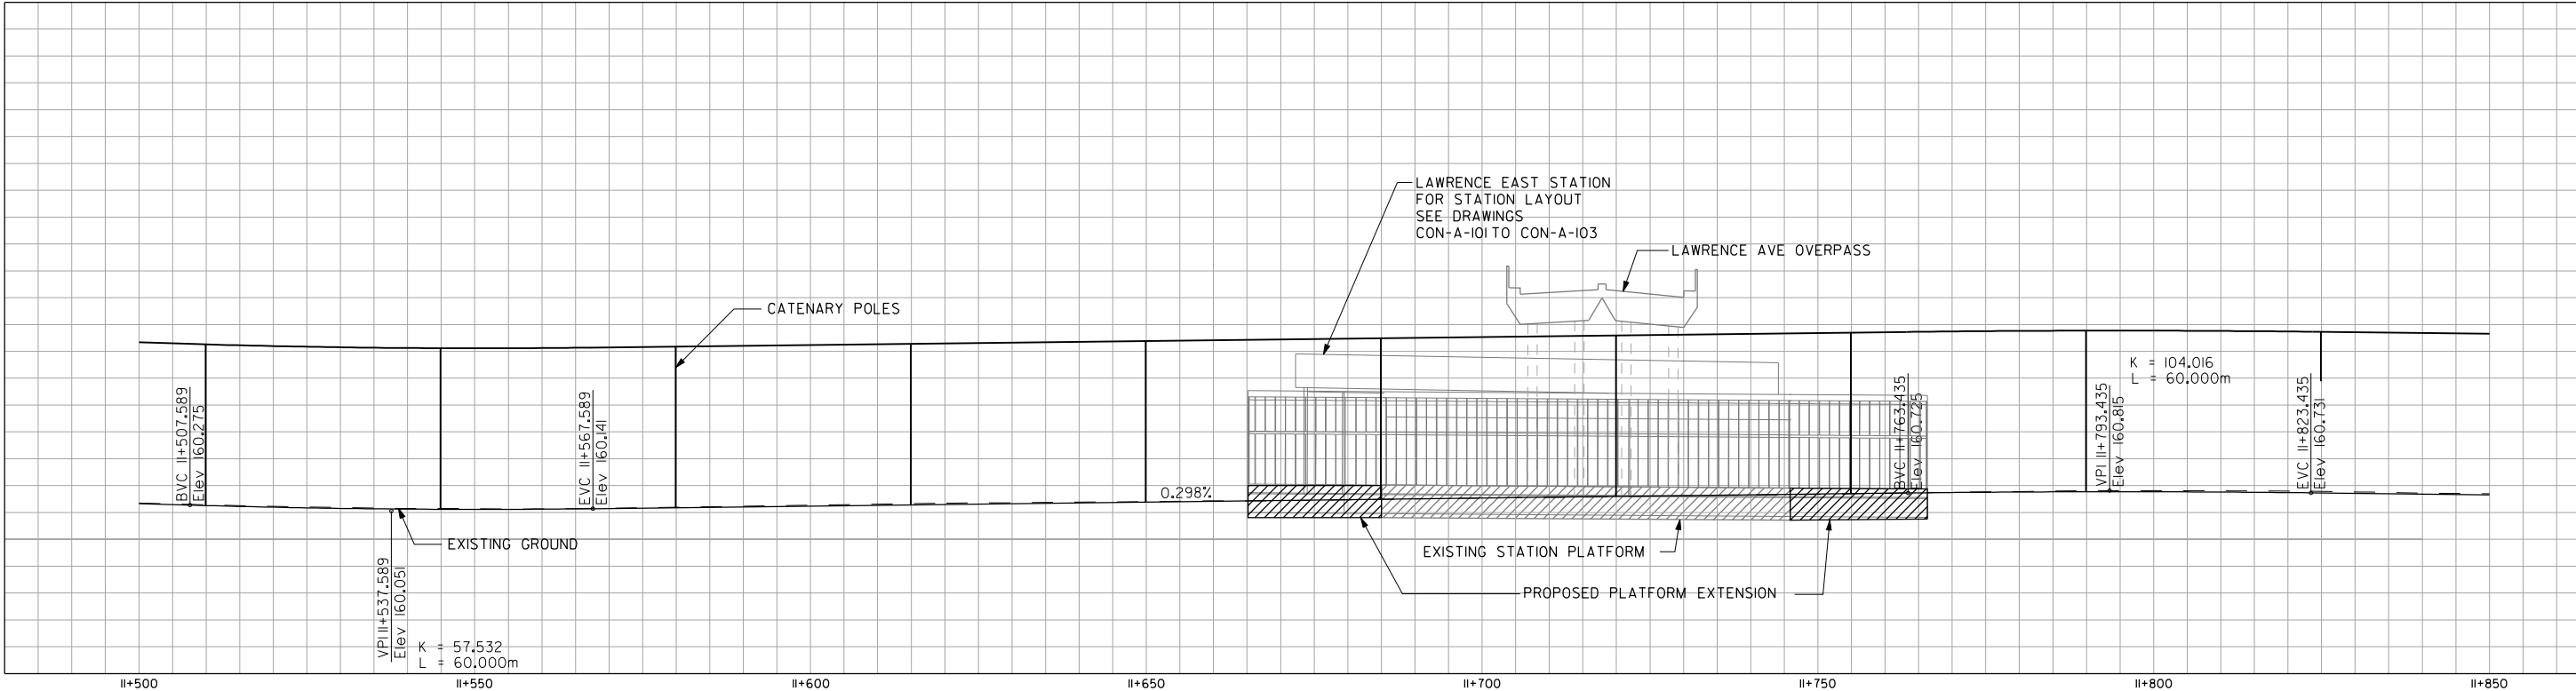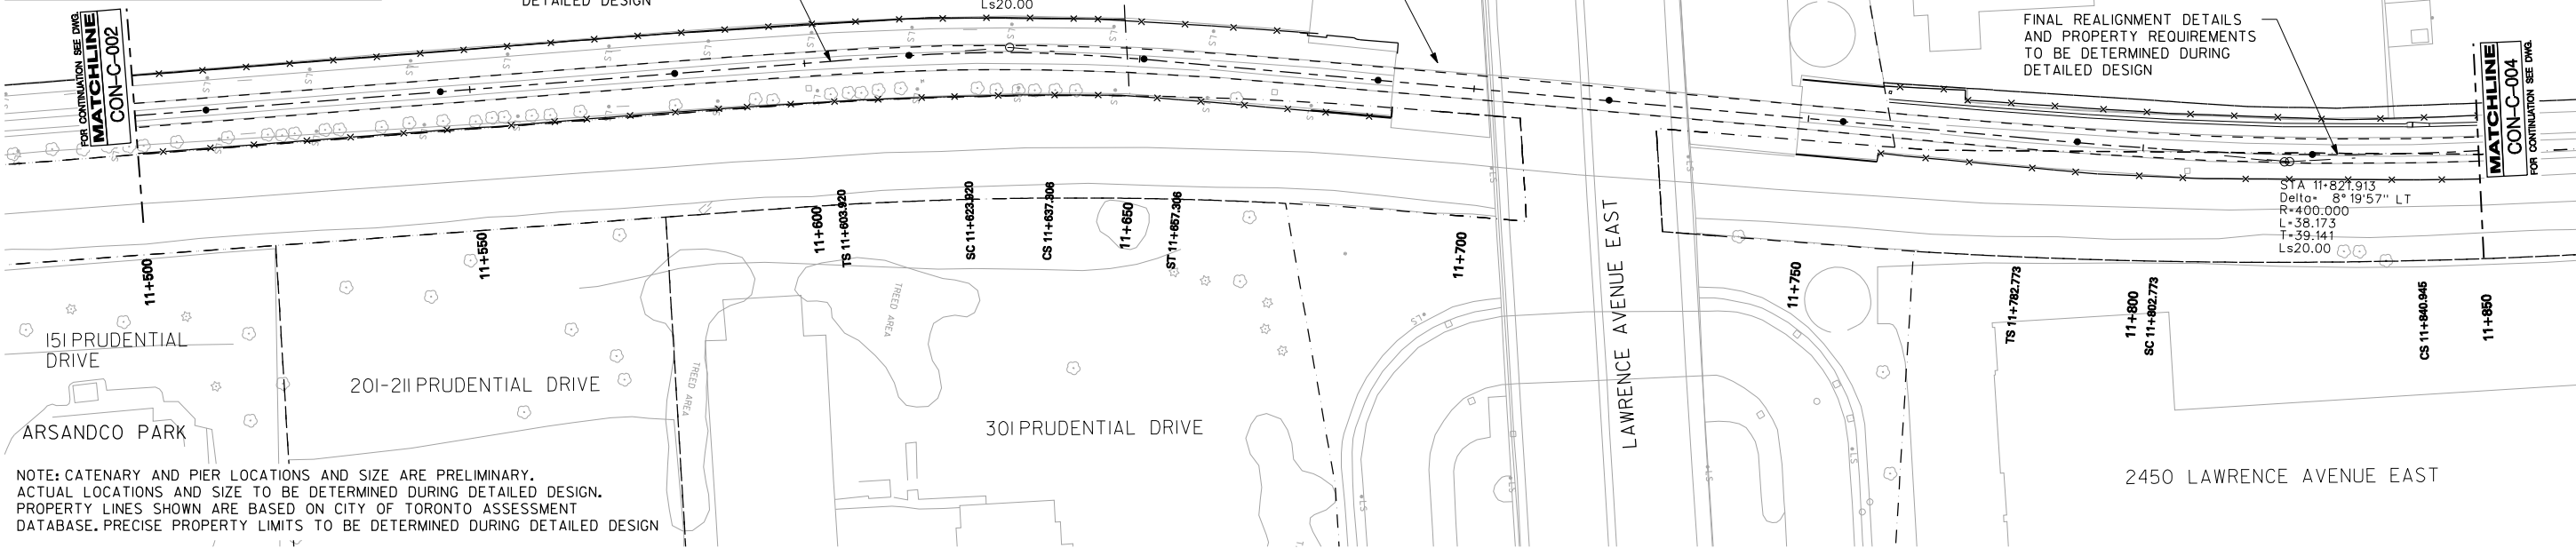

REVISIONS	REVISIONS

URS
URS Architects & Engineers Canada Inc.
75 Commerce Valley Drive East
Markham, Ontario. L3T 7N9
TEL: (905)-882-9192 FAX: (905)-882-4399

DRAWN D. FANG 2010/07/16
CHECKED E. CHEN 2010/07/16
CORRECT S. THORBURN 2010/07/16
SCALE
0 5 10 15 20m

SCARBOROUGH RAPID TRANSIT EA
PLAN AND PROFILE
STN 11+500 to STN 11+850

Plot Date: 1607/2010

TORONTO TRANSIT COMMISSION
TRANSIT CITY
Dwg. No. **CON-C-003** Sheet No.

DRAWING No.

tbboard1.dgn (Transit City Border) NOV2009

CADD FILE NAME: c:\3-33015779-scarboroughrapidtransit\cadd\dgn\current design\civil\plates\SRT Conversion\SRT PP STN 11+850 to 12+200.dgn

LEGEND

ALIGNMENT CL


TRACK CL

STRUCTURE


FENCE LINE

CATENARY POLE

PROPERTY LINE

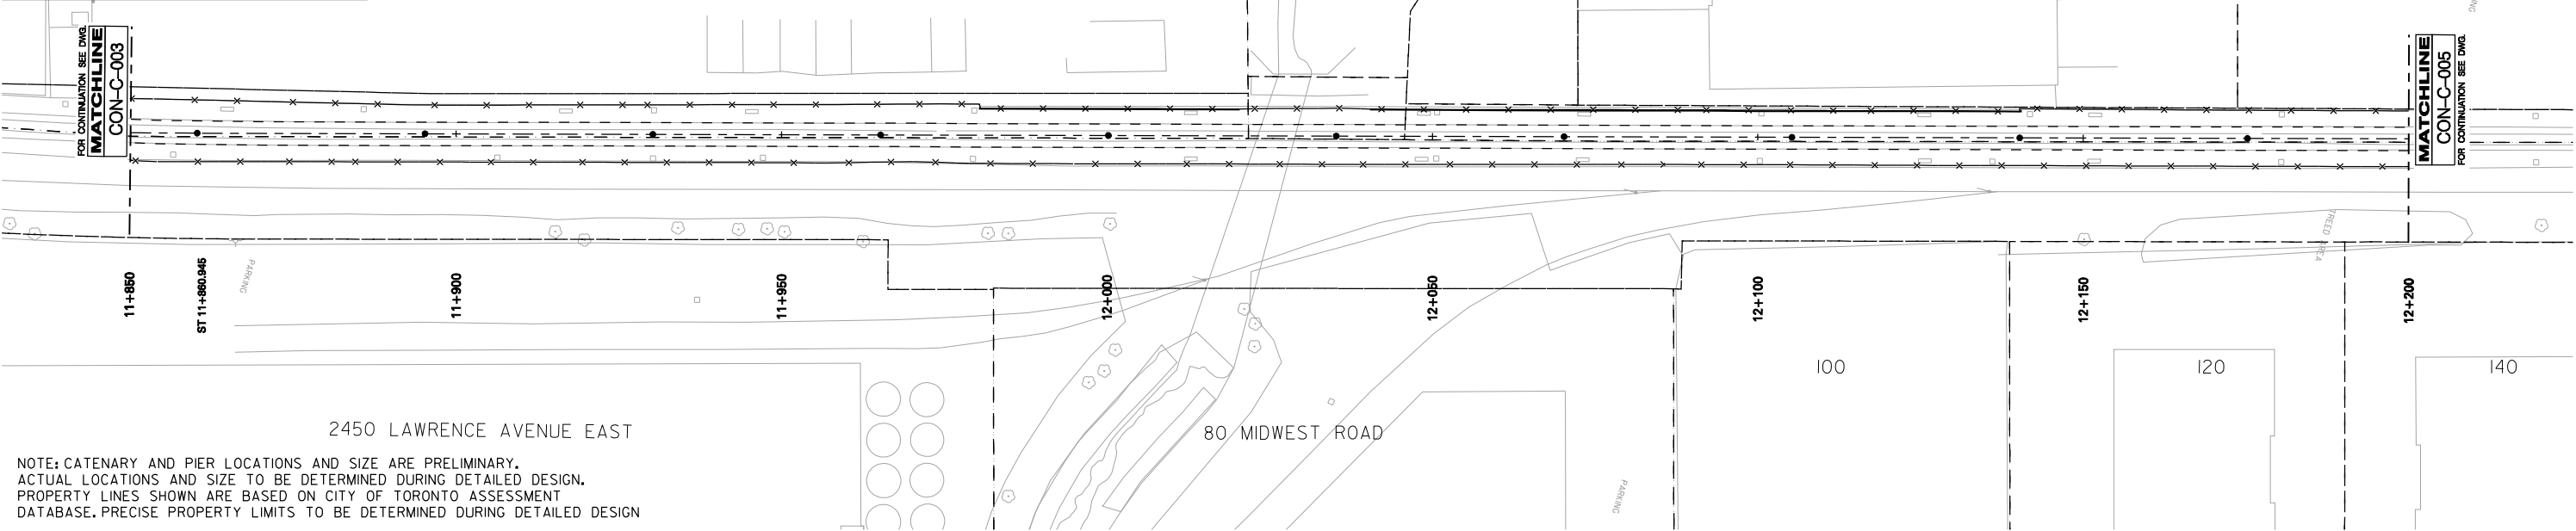

NOTE: CATENARY AND PIER LOCATIONS AND SIZE ARE PRELIMINARY.
ACTUAL LOCATIONS AND SIZE TO BE DETERMINED DURING DETAILED DESIGN.
PROPERTY LINES SHOWN ARE BASED ON CITY OF TORONTO ASSESSMENT
DATABASE. PRECISE PROPERTY LIMITS TO BE DETERMINED DURING DETAILED DESIGN

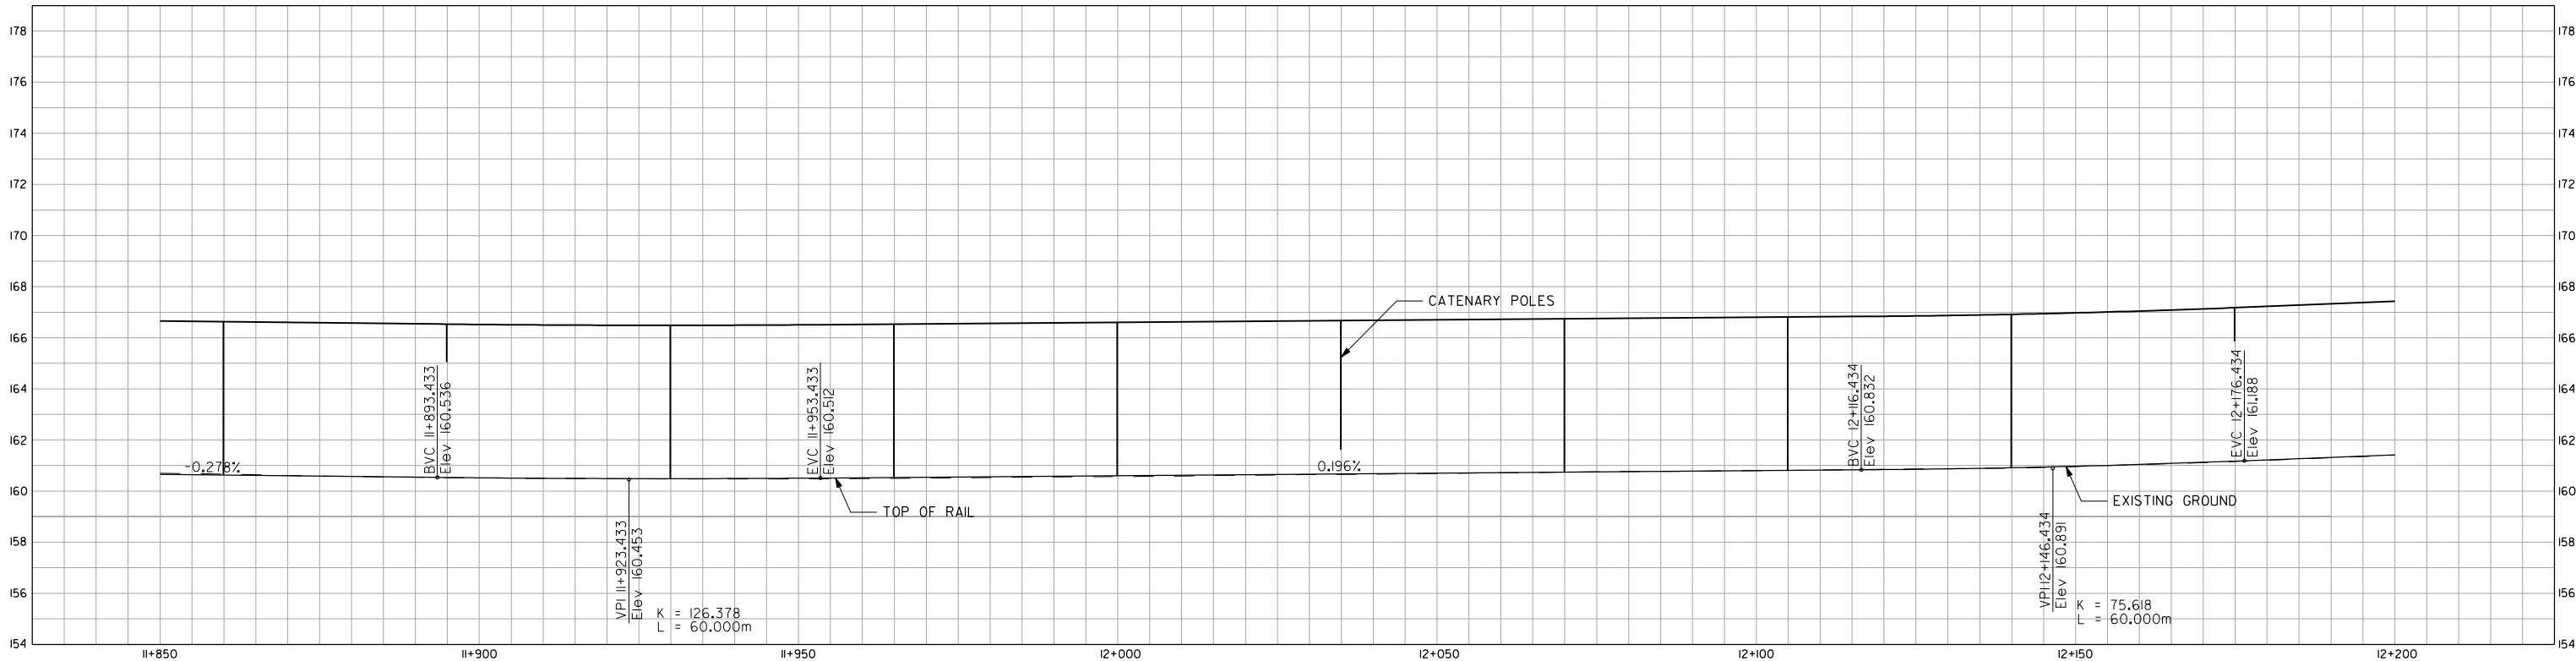


BLDG. REF. No. FILE SHEET No. DRAWING No.

REVISIONS	REVISIONS



URS Architects & Engineers Canada Inc.
75 Commerce Valley Drive East
Markham, Ontario. L3T 7N9
TEL: (905)-882-9192 FAX: (905)-882-4399

DRAWN _D. FANG_ 2010/07/16
CHECKED _E. CHEN_ 2010/07/16
CORRECT _S. THORBURN_ 2010/07/16

 

SCARBOROUGH RAPID TRANSIT EA

PLAN AND PROFILE

STN 11+850 to STN 12+200

Plot Date: 1607/2010



TORONTO TRANSIT COMMISSION
TRANSIT CITY

Dwg. No. CON-C-004

Sheet No.

tbboard1.dgn (Transit City Border) NOV2009

CADD FILE NAME: o:\3-33015779-scarboroughrapidtransit\cadd\dgn\current design\civil\plates\SRT Conversion\SRT PP STN 12+200 to 12+550.dgn

LEGEND

ALIGNMENT CL

TRACK CL

STRUCTURE

FENCE LINE

CATENARY POLE

PROPERTY LINE


85 NANTUCKET BOULEVARD

105

125

145-147

151


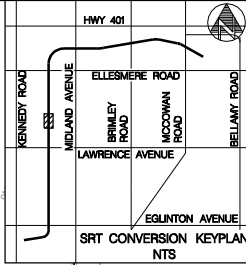


STA 12+472.707
Delta= 1° 04' 56" RT
R=2000.000
L=37.775
T=18.888

STA 12+390.571
Delta= 1° 12' 15" LT
R=2000.000
L=42.033
T=21.017

FOR CONTINUATION SEE DWG.
MATCHLINE
CON-C-004

MATCHLINE
CON-C-006
FOR CONTINUATION SEE DWG.

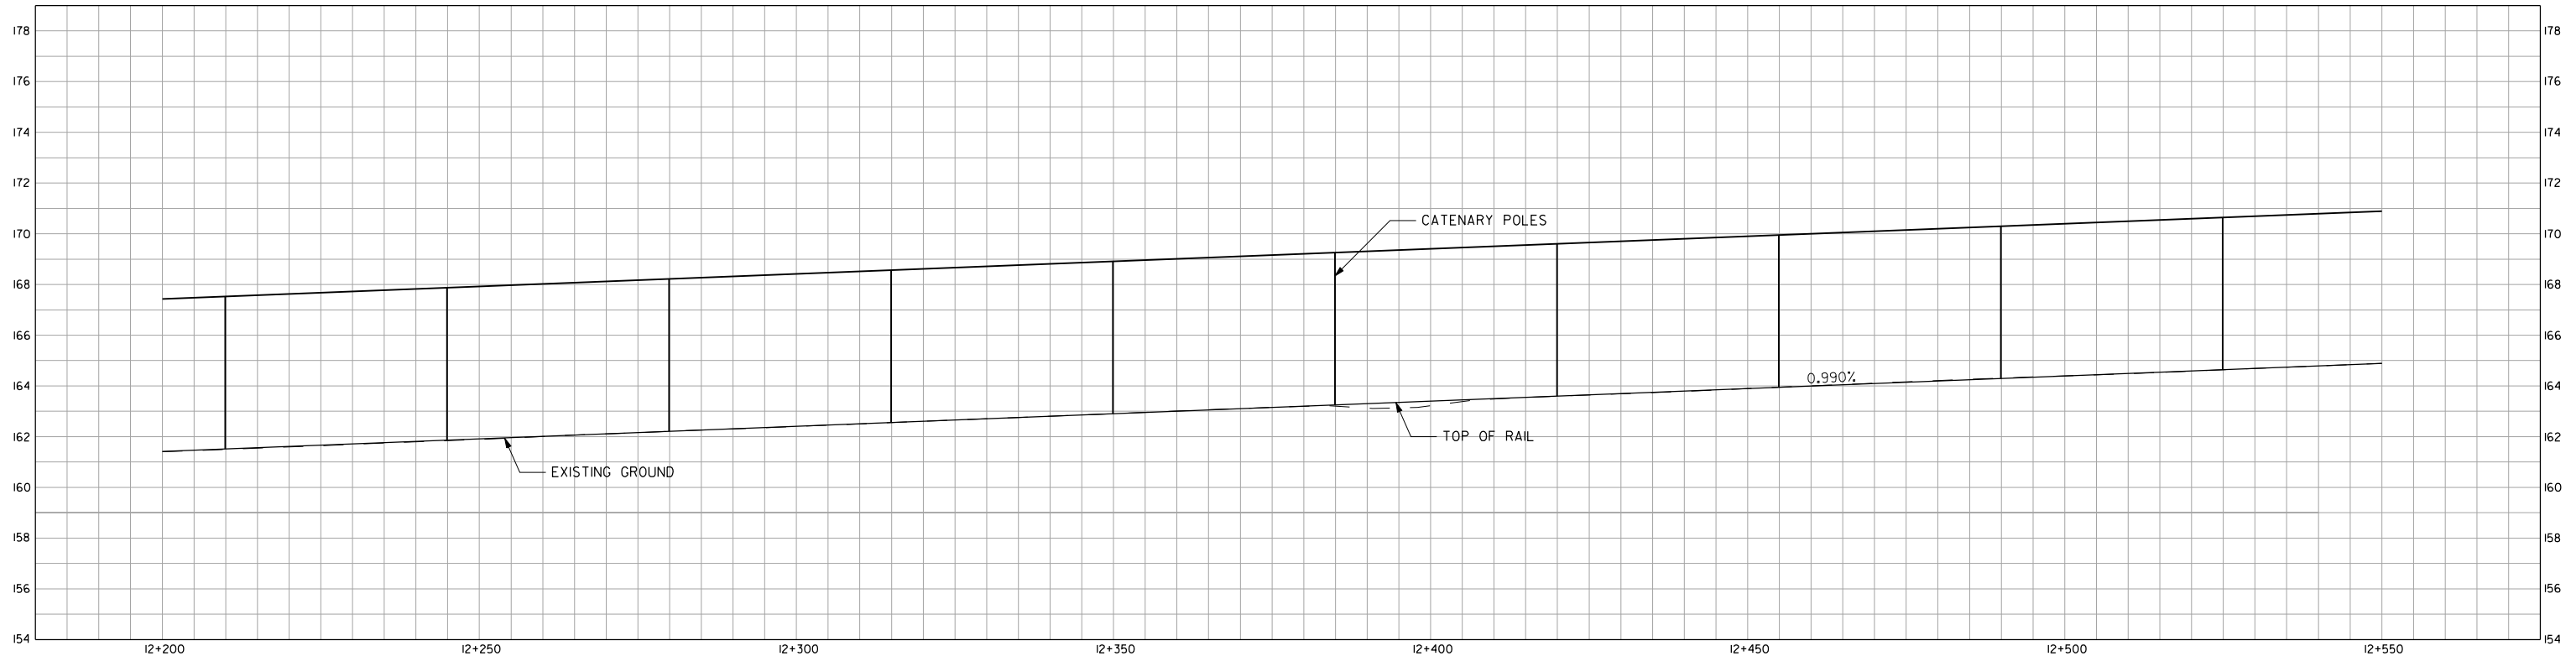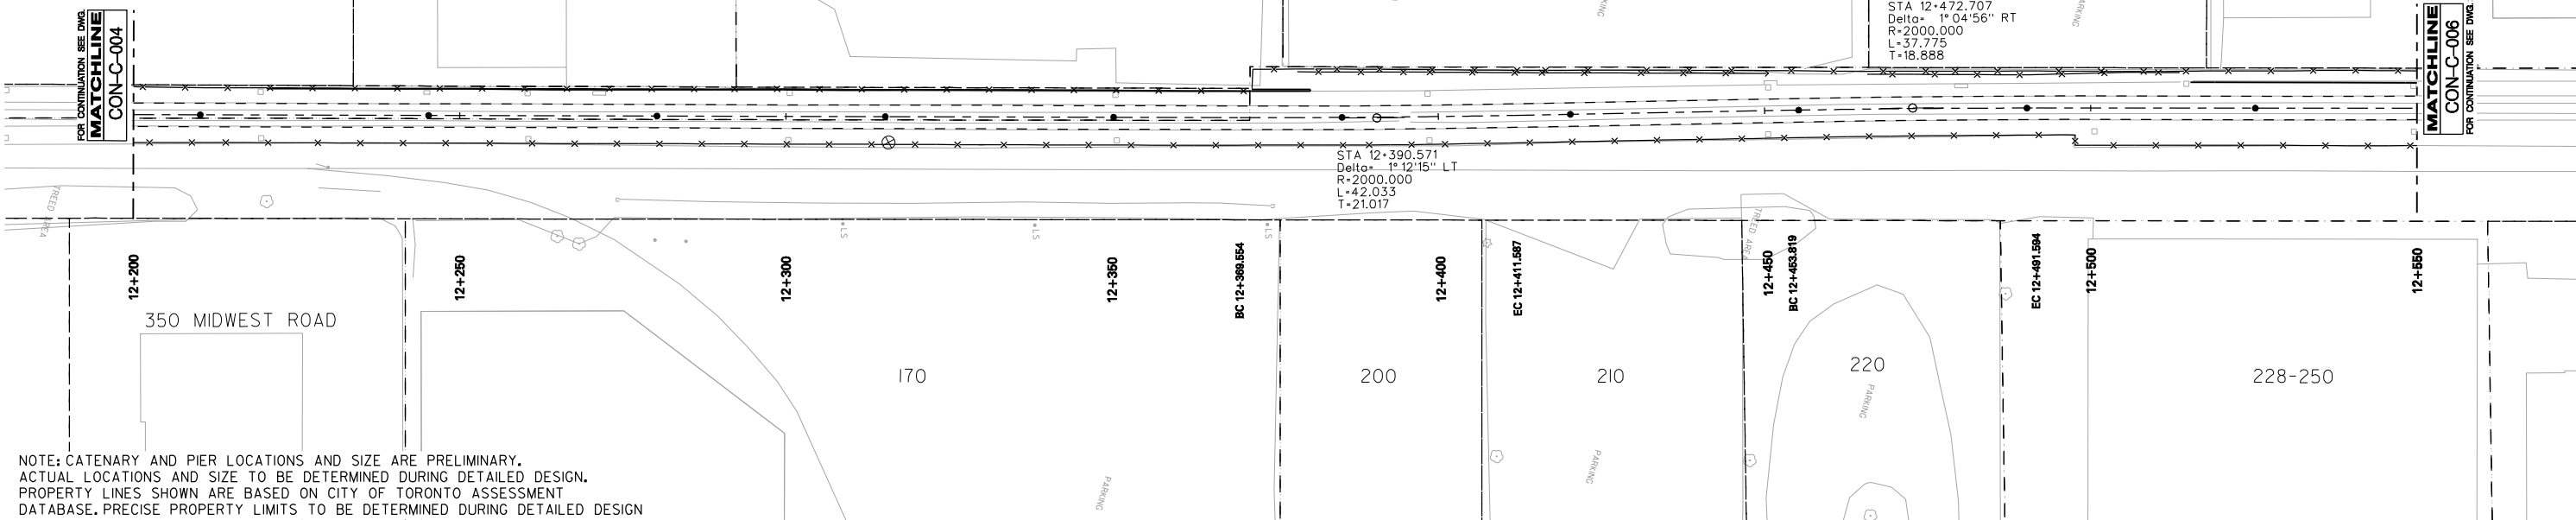

BLDG. REF. No.

FILE

SHEET No.

DRAWING No.

REVISIONS	REVISIONS

URS

URS Architects & Engineers Canada Inc.
75 Commerce Valley Drive East
Markham, Ontario. L3T 7N9
TEL: (905)-882-9192 FAX: (905)-882-4399

DRAWN D. FANG 2010/07/16

CHECKED E. CHEN 2010/07/16

CORRECT S. THORBURN 2010/07/16

SCALE

SCARBOROUGH RAPID TRANSIT EA

PLAN AND PROFILE

STN 12+200 to STN 12+550

Plot Date: 1607/2010

TORONTO TRANSIT COMMISSION
TRANSIT CITY

Dwg. No. **CON-C-005** Sheet No.

tbboard1.dgn (Transit City Border) NOV2009

CADD FILE NAME: o:\3-33015779-scarboroughrapidtransit\cadd\ dgn\current design\civil\plates\ SRT Conversion\ SRT PP STN 12+550 to 12+900.dgn

LEGEND

ALIGNMENT CL

TRACK CL

STRUCTURE

FENCE LINE



CATENARY POLE

PROPERTY LINE

155
NANTUCKET
BOULEVARD

STA 12+616.482
Delta= 1° 11'36" R.T
R=2000.000
L=41.652
T=20.827

STA 12+706.439
Delta= 1° 13'10" L.T
R=2000.000
L=42.563
T=21.282

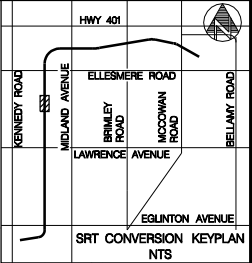 

FOR CONTINUATION SEE DWG
MATCHLINE
CON-C-005

FOR CONTINUATION SEE DWG
MATCHLINE
CON-C-007

228-250
MIDWEST ROAD

260

BC 12+596.655

12+600

EC 12+637.307

12+650

BC 12+686.457

12+700

EC 12+727.740


12+750

12+800

12+850

12+900

NOTE: CATENARY AND PIER LOCATIONS AND SIZE ARE PRELIMINARY.
ACTUAL LOCATIONS AND SIZE TO BE DETERMINED DURING DETAILED DESIGN.
PROPERTY LIMITS SHOWN ARE BASED ON CITY OF TORONTO ASSESSMENT
DATABASE. PRECISE PROPERTY LIMITS TO BE DETERMINED DURING DETAILED DESIGN.

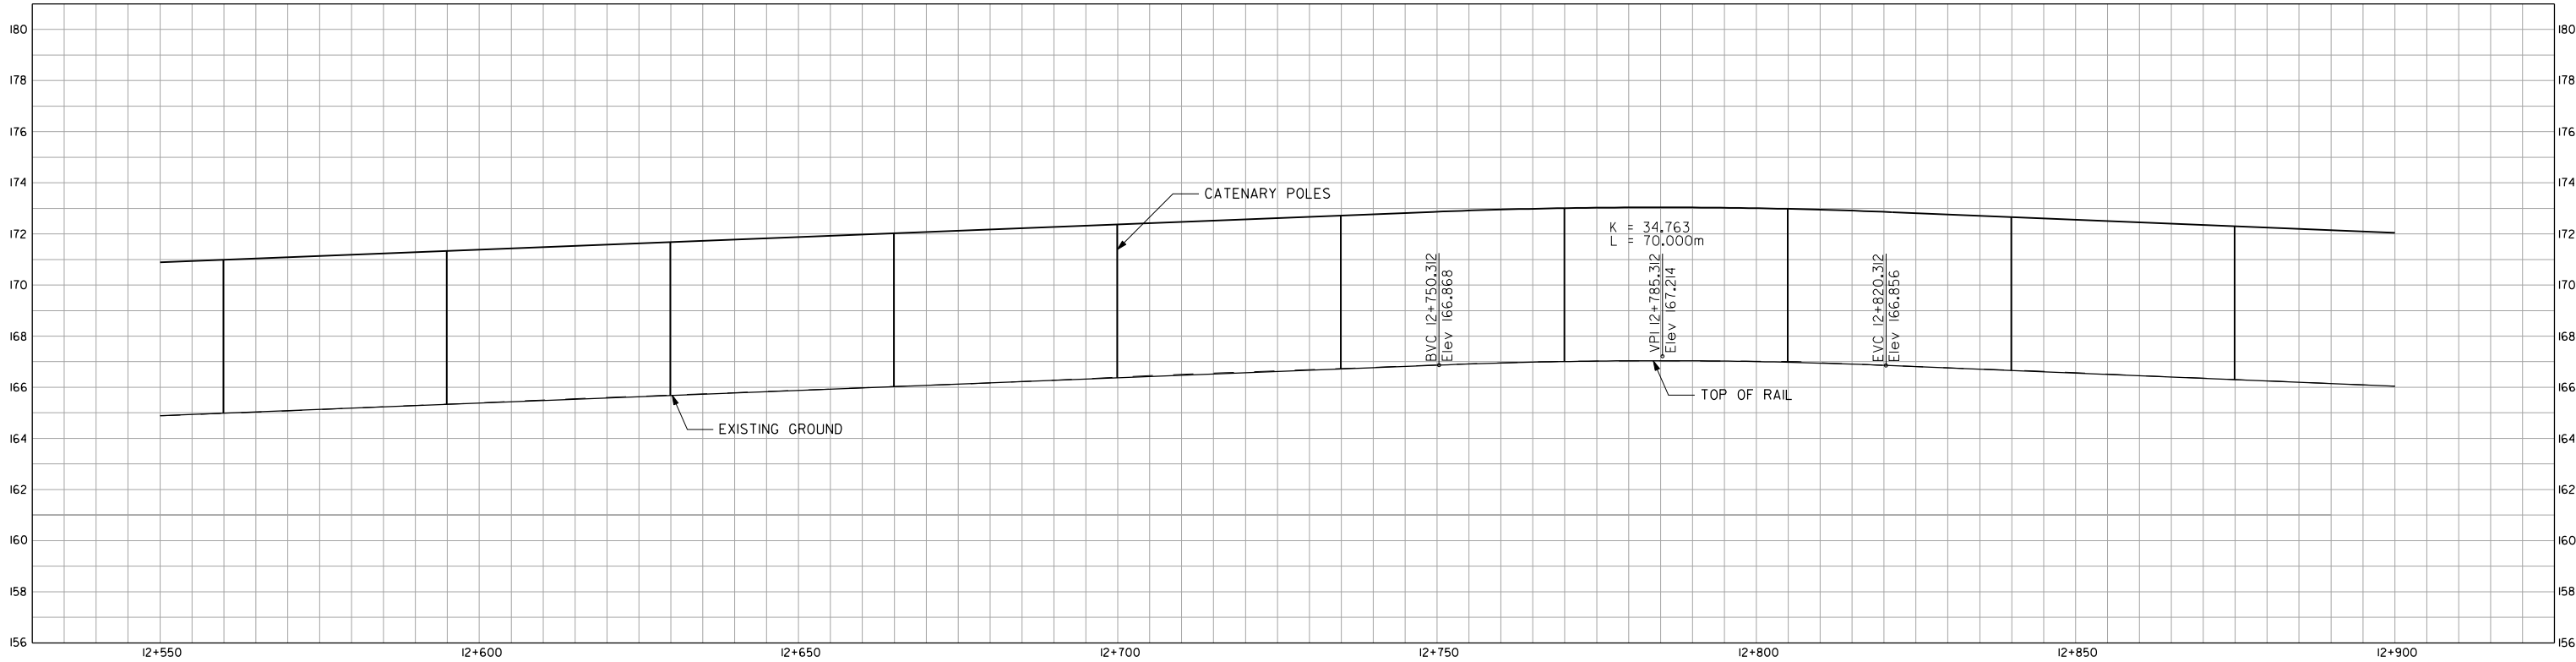

BLDG. REF. No.

FILE

SHEET No.


DRAWING No.

REVISIONS	REVISIONS

URS

URS Architects & Engineers Canada Inc.
75 Commerce Valley Drive East
Markham, Ontario. L3T 7N9
TEL: (905)-882-9192 FAX: (905)-882-4399

DRAWN _ D. FANG _ 2010/07/16
CHECKED _ E. CHEN _ 2010/07/16
CORRECT _ S. THORBURN _ 2010/07/16

 

SCARBOROUGH RAPID TRANSIT EA

PLAN AND PROFILE

STN 12+550 to STN 12+900

Plot Date: 16/07/2010



TORONTO TRANSIT COMMISSION
TRANSIT CITY

Dwg. No.
CON-C-006

Sheet No.

tbordr1.dgn (Transit City Border) NOV2009

LEGEND

ALIGNMENT CL


TRACK CL

STRUCTURE


FENCE LINE

CATENARY POLE

PROPERTY LINE

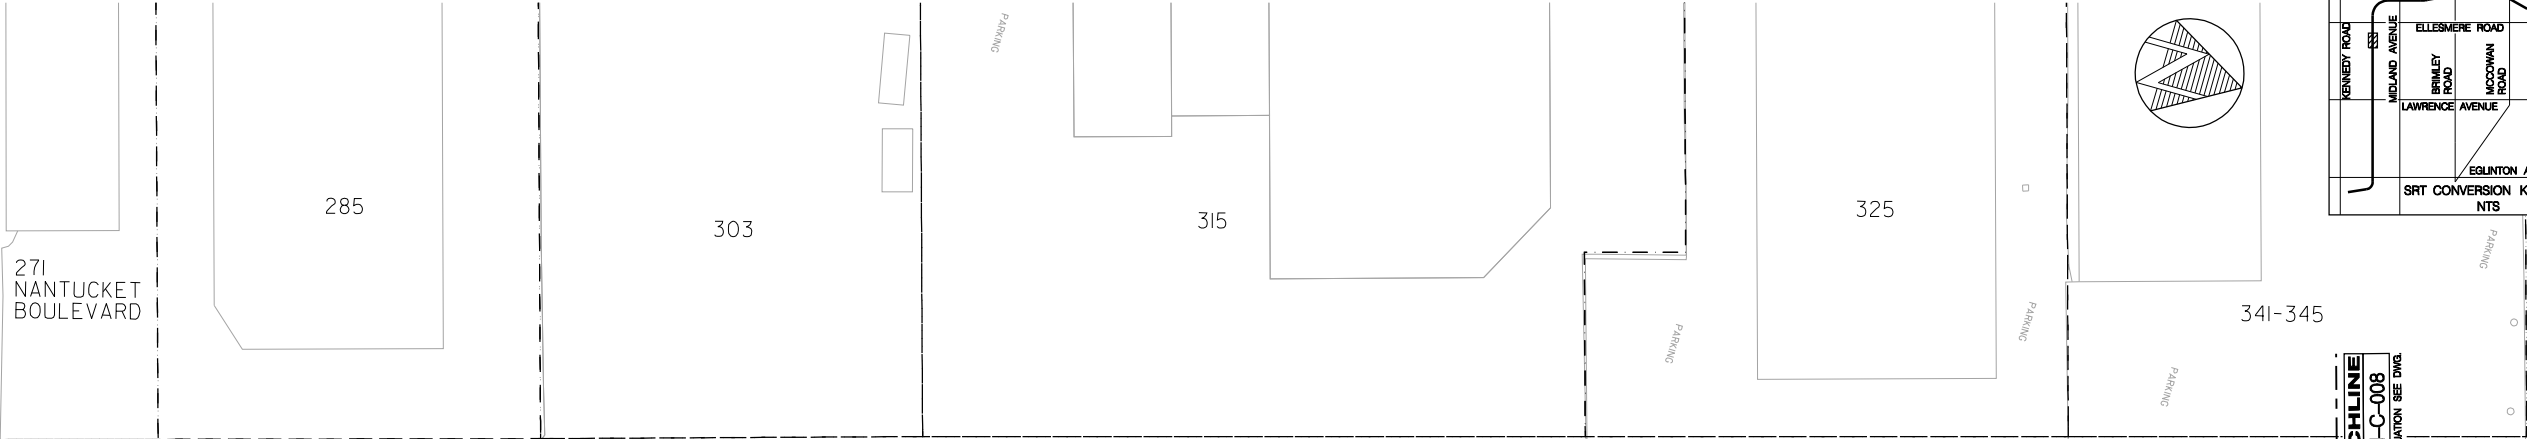

NOTE: CATENARY AND PIER LOCATIONS AND SIZE ARE PRELIMINARY.
ACTUAL LOCATIONS AND SIZE TO BE DETERMINED DURING DETAILED DESIGN.
PROPERTY LINES SHOWN ARE BASED ON CITY OF TORONTO ASSESSMENT
DATABASE. PRECISE PROPERTY LIMITS TO BE DETERMINED DURING DETAILED DESIGN.

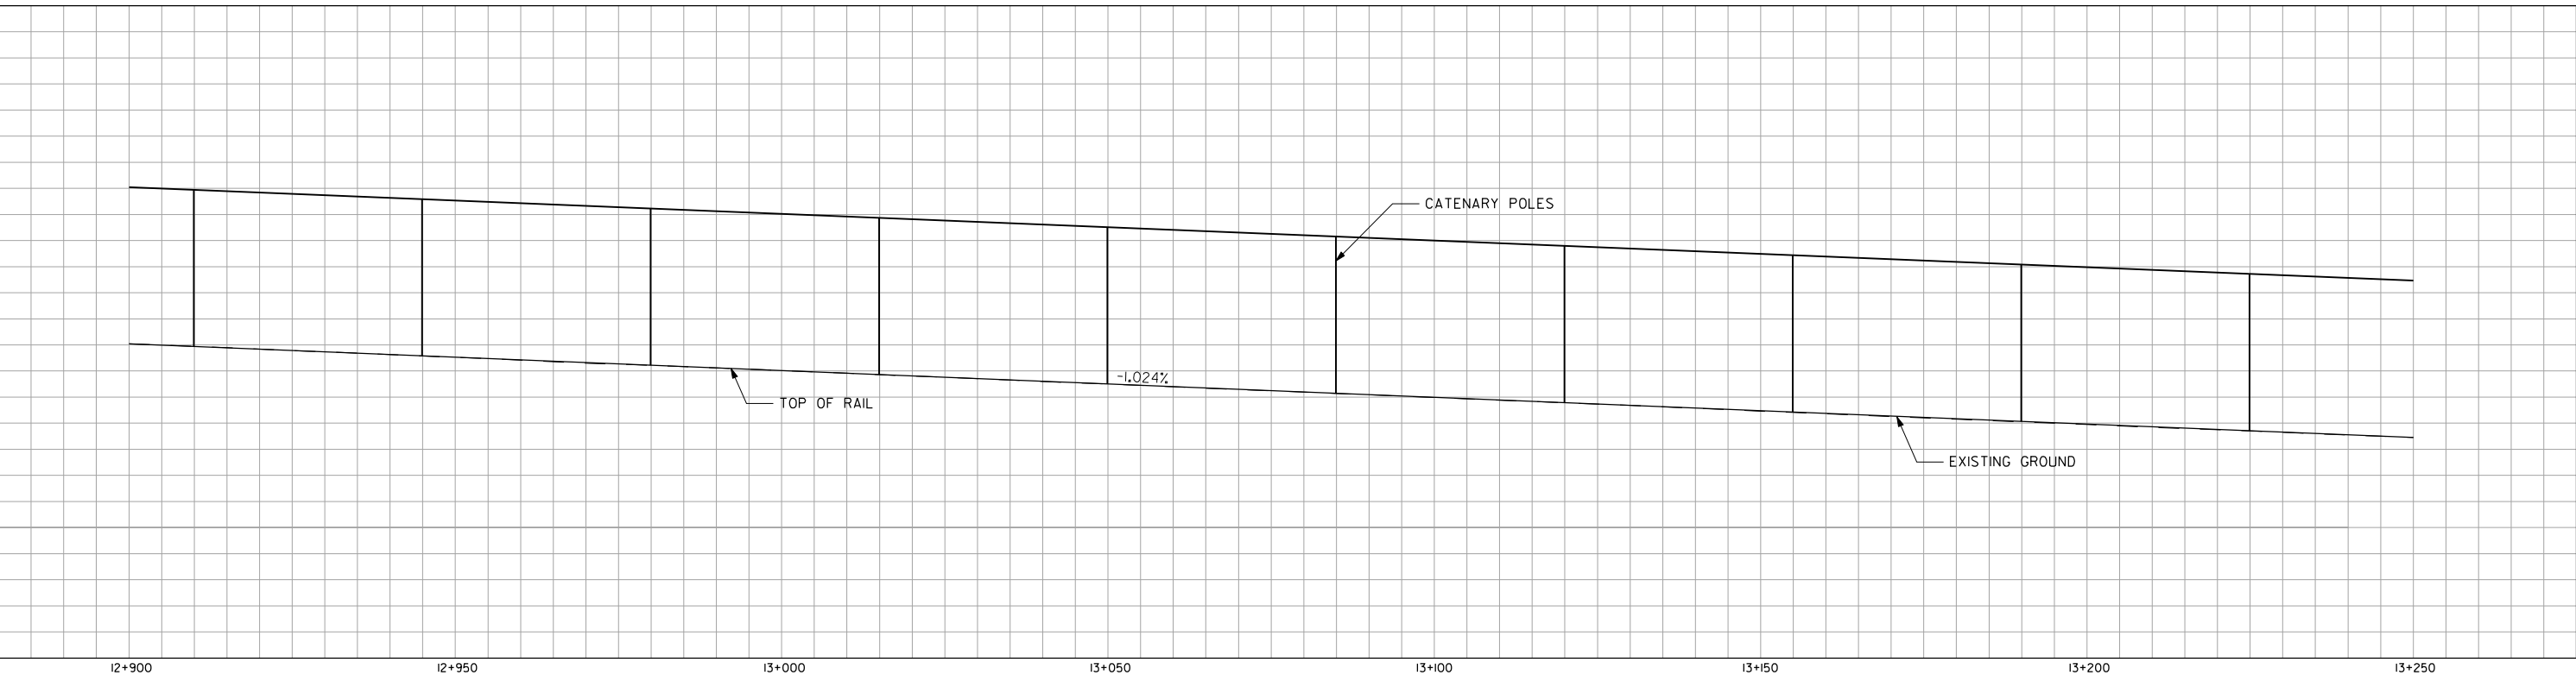

BLDG. REF. No. FILE SHEET No. DRAWING No.

REVISIONS		REVISIONS		URS URS Architects & Engineers Canada Inc. 75 Commerce Valley Drive East Markham, Ontario. L3T 7N9 TEL: (905)-882-9192 FAX: (905)-882-4399		DRAWN _ D. FANG _ 2010/07/16 CHECKED _ E. CHEN _ 2010/07/16 CORRECT _ S. THORBURN _ 2010/07/16 SCALE 0 5 10 15 20m		SCARBOROUGH RAPID TRANSIT EA PLAN AND PROFILE STN 12+900 to STN 13+250		Plot Date: 1607/2010 TORONTO TRANSIT COMMISSION TRANSIT CITY Dwg. No. CON-C-007 Sheet No.	
---	--	---	--	--	--	--	--	---	--	---	--