

tbboard1.dgn (Transit City Border) NOV2009

BLDG. REF. No.

FILE

SHEET No.

DRAWING No.

CADD FILE NAME: o:\3-33015779-scarboroughrapidtransit\cadd\ dgn\current design\civil\plates\SRT Conversion\SRT PP STN 13+250 to 13+600.dgn

LEGEND

ALIGNMENT CL

TRACK CL

STRUCTURE

FENCE LINE

CATENARY POLE



PROPERTY LINE

FOR CONTINUATION SEE DWG.
MATCHLINE
CON-C-007

STA 13+272.650
Delta = 2° 08' 05" LT
R = 2000.000
L = 74.520
T = 37.264

STA 13+415.221
Delta = 3° 56' 30" RT
R = 1800.000
L = 123.831
T = 61.940

FOR CONTINUATION SEE DWG.
MATCHLINE
CON-C-009

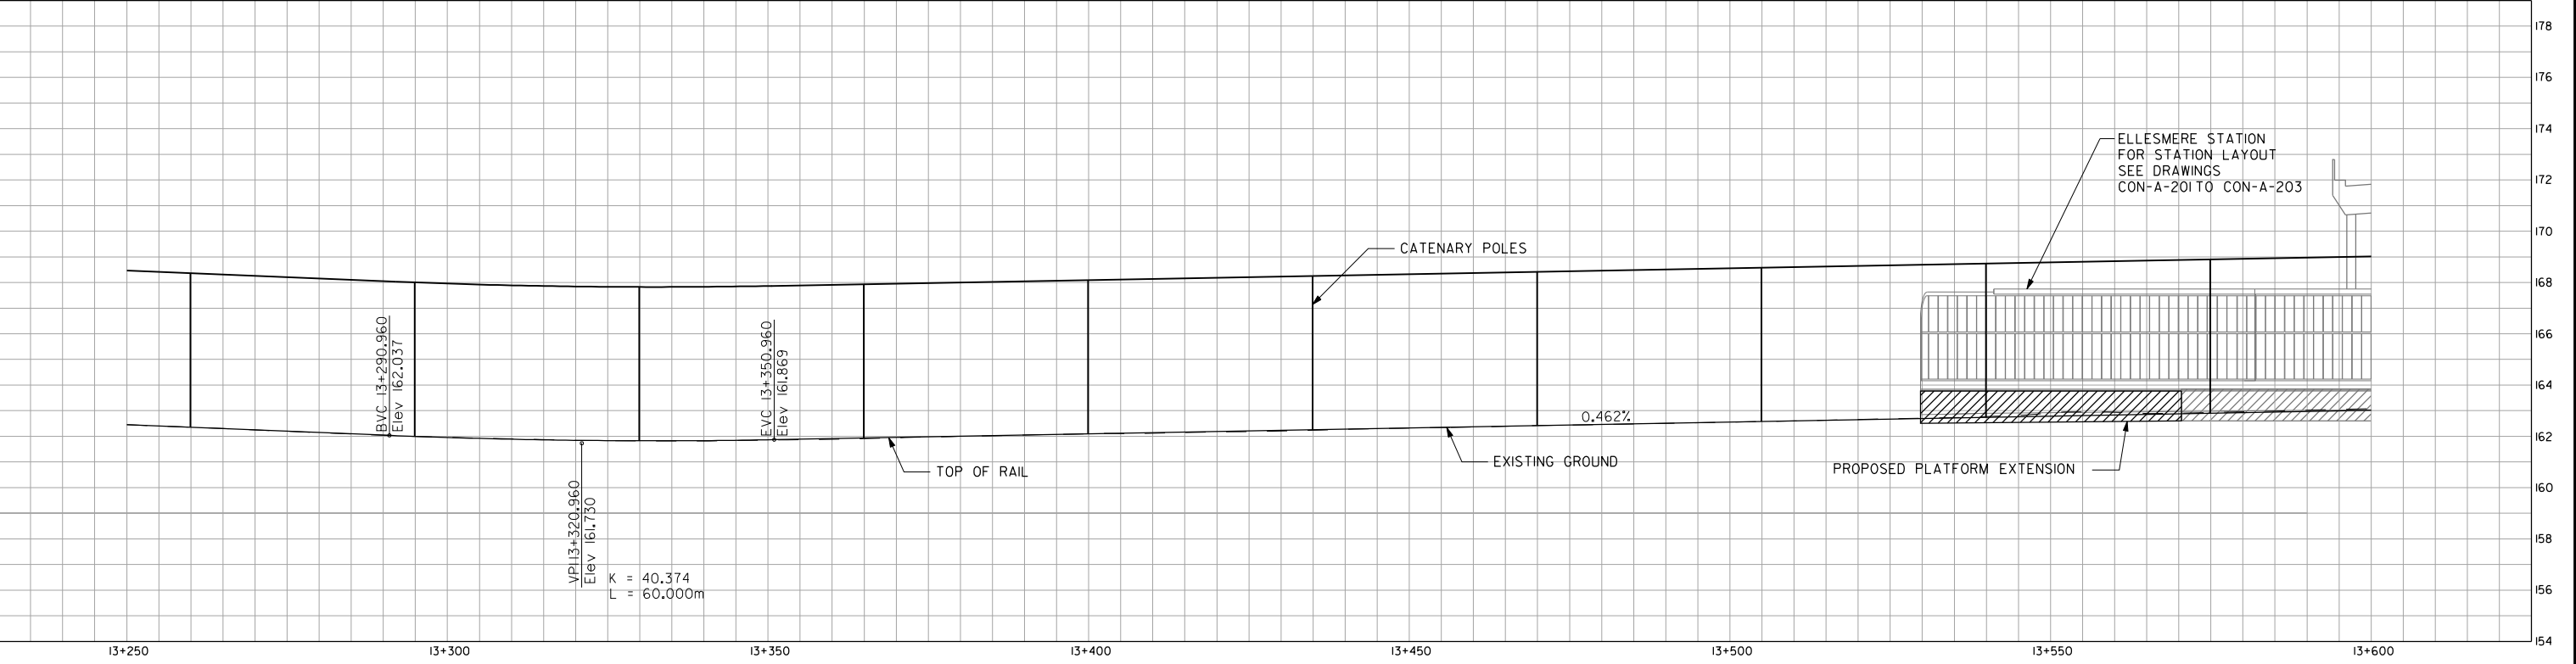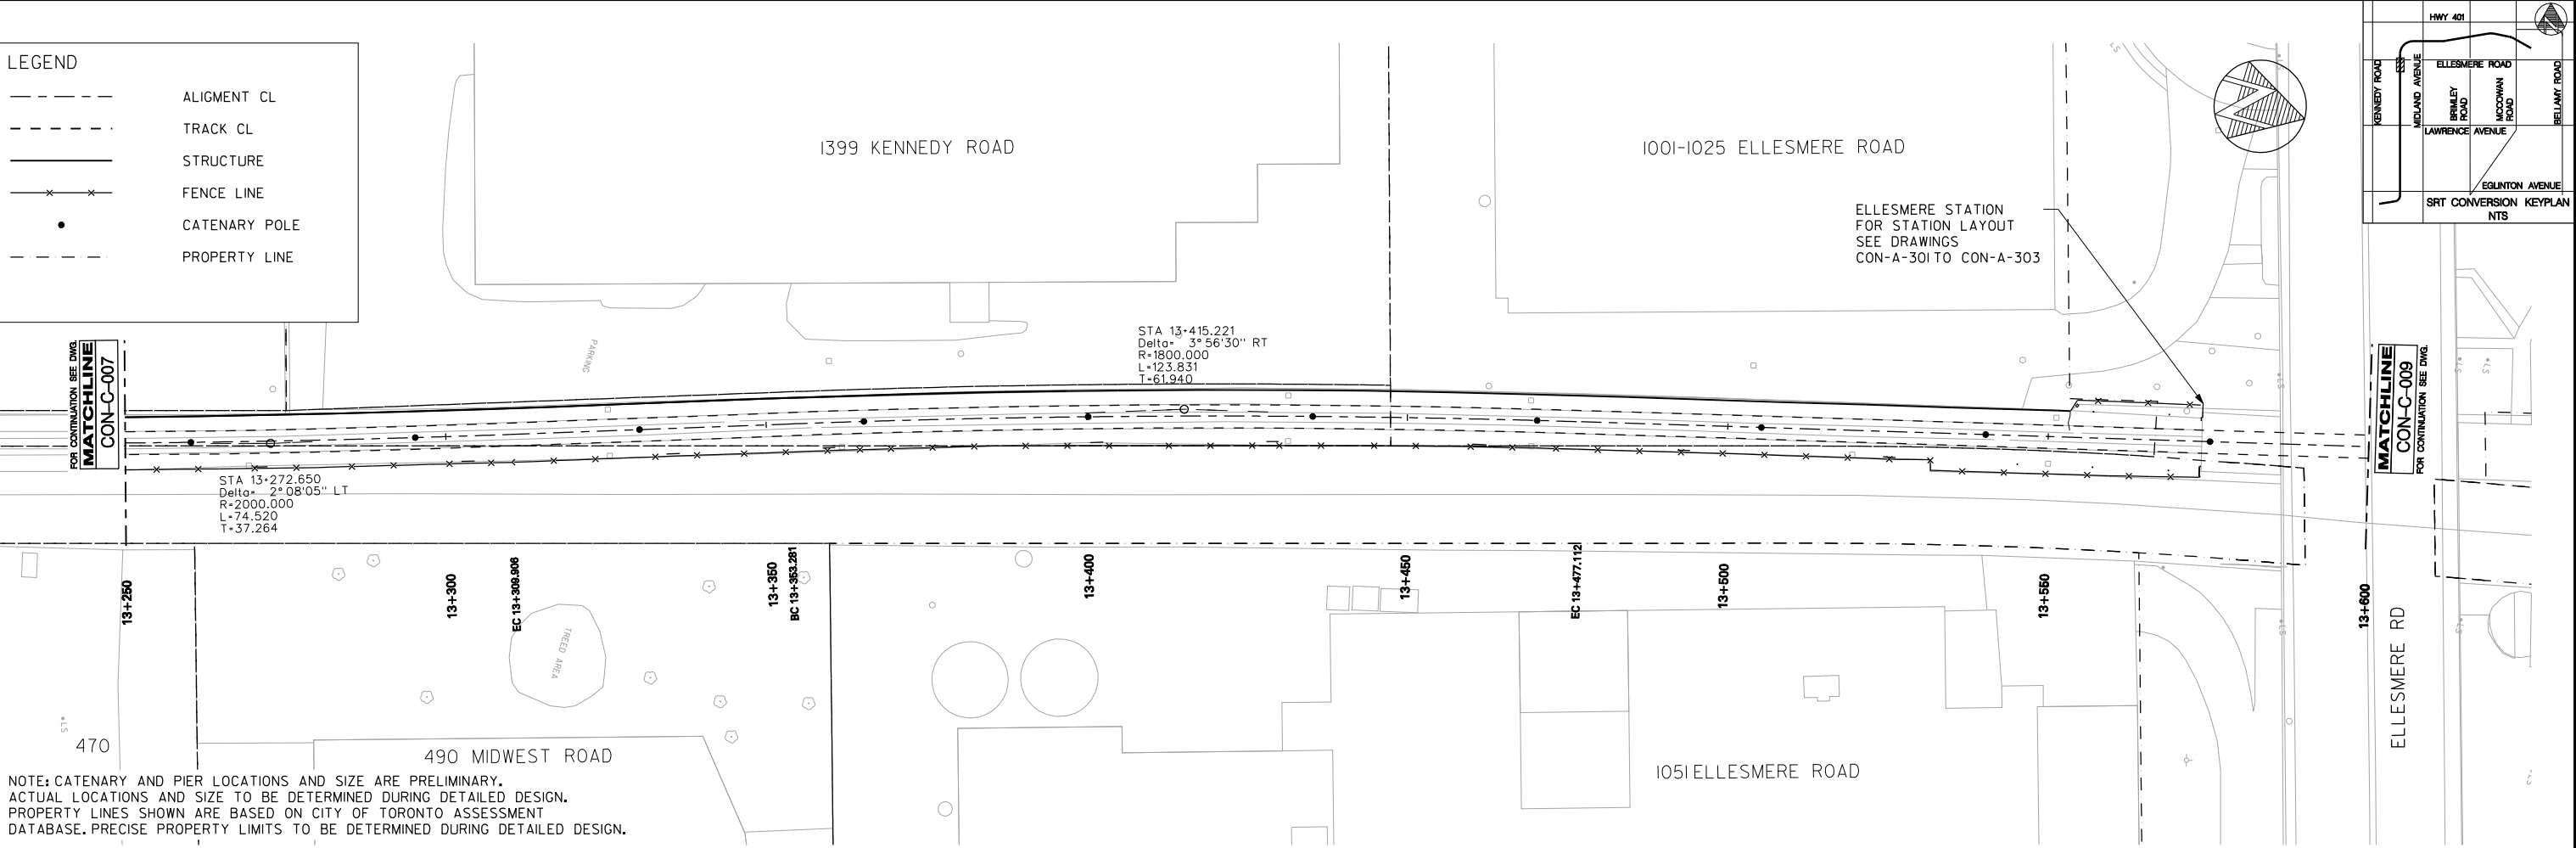

REVISIONS		REVISIONS		URS URS Architects & Engineers Canada Inc. 75 Commerce Valley Drive East Markham, Ontario. L3T 7N9 TEL: (905)-882-9192 FAX: (905)-882-4399		DRAWN _ D. FANG _ 2010/07/16 CHECKED _ E. CHEN _ 2010/07/16 CORRECT _ S. THORBURN _ 2010/07/16 SCALE 0 5 10 15 20m		SCARBOROUGH RAPID TRANSIT EA PLAN AND PROFILE STN 13+250 to STN 13+600		Plot Date: 1607/2010 TORONTO TRANSIT COMMISSION TRANSIT CITY Dwg. No. CON-C-008 Sheet No.	
---	--	---	--	--	--	--	--	---	--	---	--

tbboard1.dgn (Transit City Border) NOV2009

BLDG. REF. No.

FILE

SHEET No.

DRAWING No.

CADD FILE NAME: c:\3-33015779-scarboroughrapidtransit\cadd\dgn\current design\civil\plates\SRT Conversion\SRT PP STN 13+600 to 13+950.dgn

LEGEND

ALIGNMENT CL

TRACK CL

STRUCTURE

PIER



CATENARY POLE

PROPERTY LINE

ELLESMERE STATION
FOR STATION LAYOUT
SEE DRAWINGS
CON-A-301 TO CON-A-303



NOTE: CATENARY AND PIER LOCATIONS AND SIZE ARE PRELIMINARY.
ACTUAL LOCATIONS AND SIZE TO BE DETERMINED DURING DETAILED DESIGN.
PROPERTY LINES SHOWN ARE BASED ON CITY OF TORONTO ASSESSMENT
DATABASE. PRECISE PROPERTY LIMITS TO BE DETERMINED DURING DETAILED DESIGN.

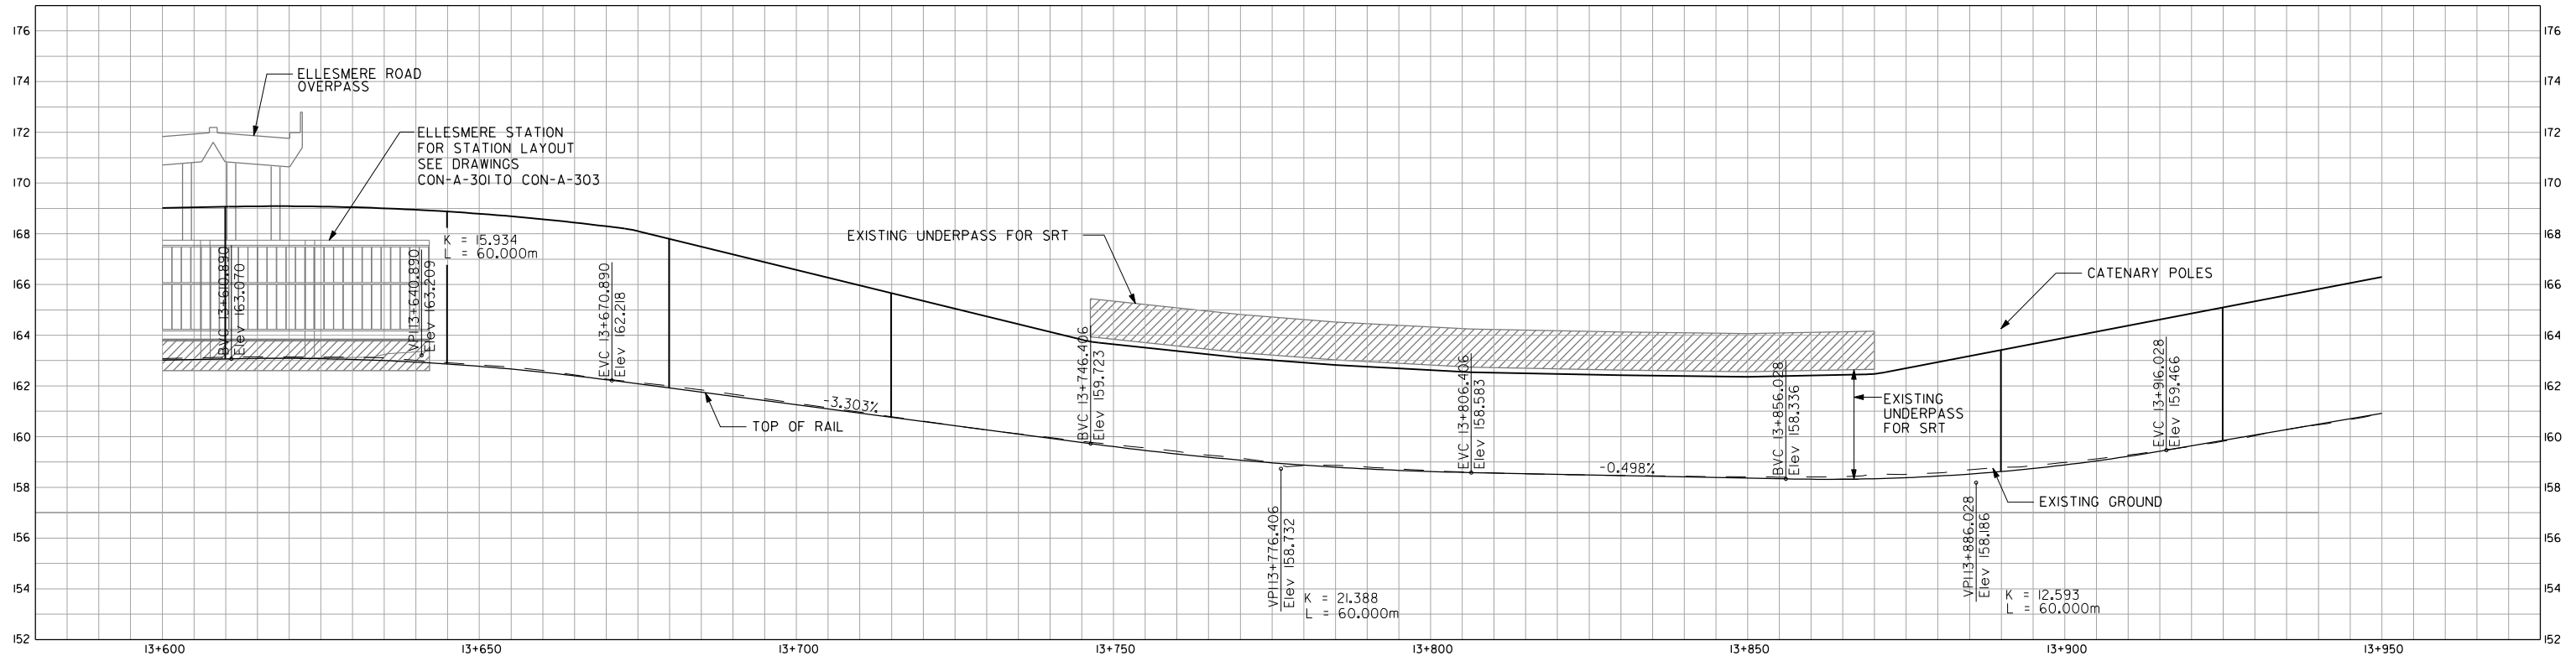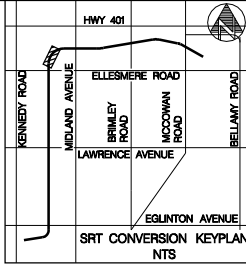

REVISIONS <table><tr><td>△</td><td></td></tr><tr><td>△</td><td></td></tr><tr><td>△</td><td></td></tr></table>		△		△		△		REVISIONS <table><tr><td>△</td><td></td></tr><tr><td>△</td><td></td></tr><tr><td>△</td><td></td></tr></table>		△		△		△		URS URS Architects & Engineers Canada Inc. 75 Commerce Valley Drive East Markham, Ontario. L3T 7N9 TEL: (905)-882-9192 FAX: (905)-882-4399		DRAWN D. FANG 2010/07/16 CHECKED E. CHEN 2010/07/16 CORRECT S. THORBURN 2010/07/16 SCALE 0 5 10 15 20m		SCARBOROUGH RAPID TRANSIT EA PLAN AND PROFILE STN 13+600 to STN 13+950		Plot Date: 1607/2010 TORONTO TRANSIT COMMISSION TRANSIT CITY Dwg. No. CON-C-009 Sheet No.	
△																							
△																							
tbboard1.dgn (Transit City Border) NOV2009

BLDG. REF. No.

FILE

SHEET No.

DRAWING No.

CADD FILE NAME: c:\3-33015779-scarboroughrapidtransit\cadd\ dgn\current design\civil\plates\ SRT Conversion\ SRT PP STN 13+950 to 14+300.dgn

LEGEND

ALIGNMENT CL

TRACK CL



STRUCTURE

PIER

CATENARY POLE

PROPERTY LINE

FENCE LINE

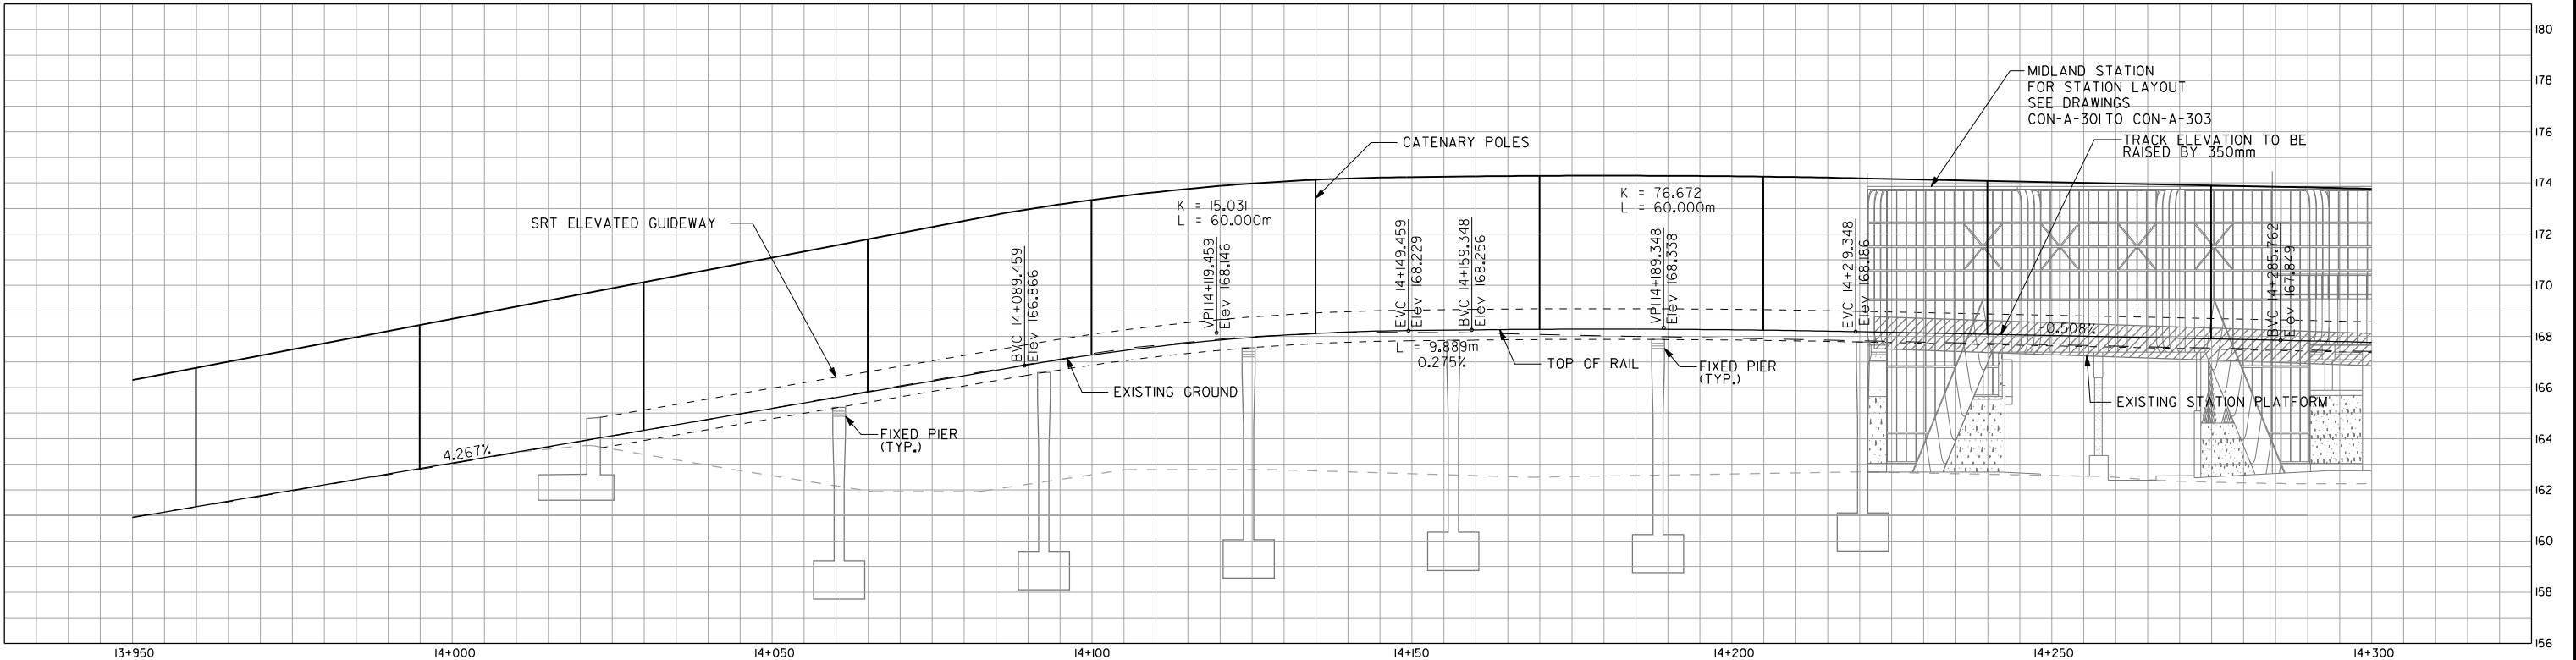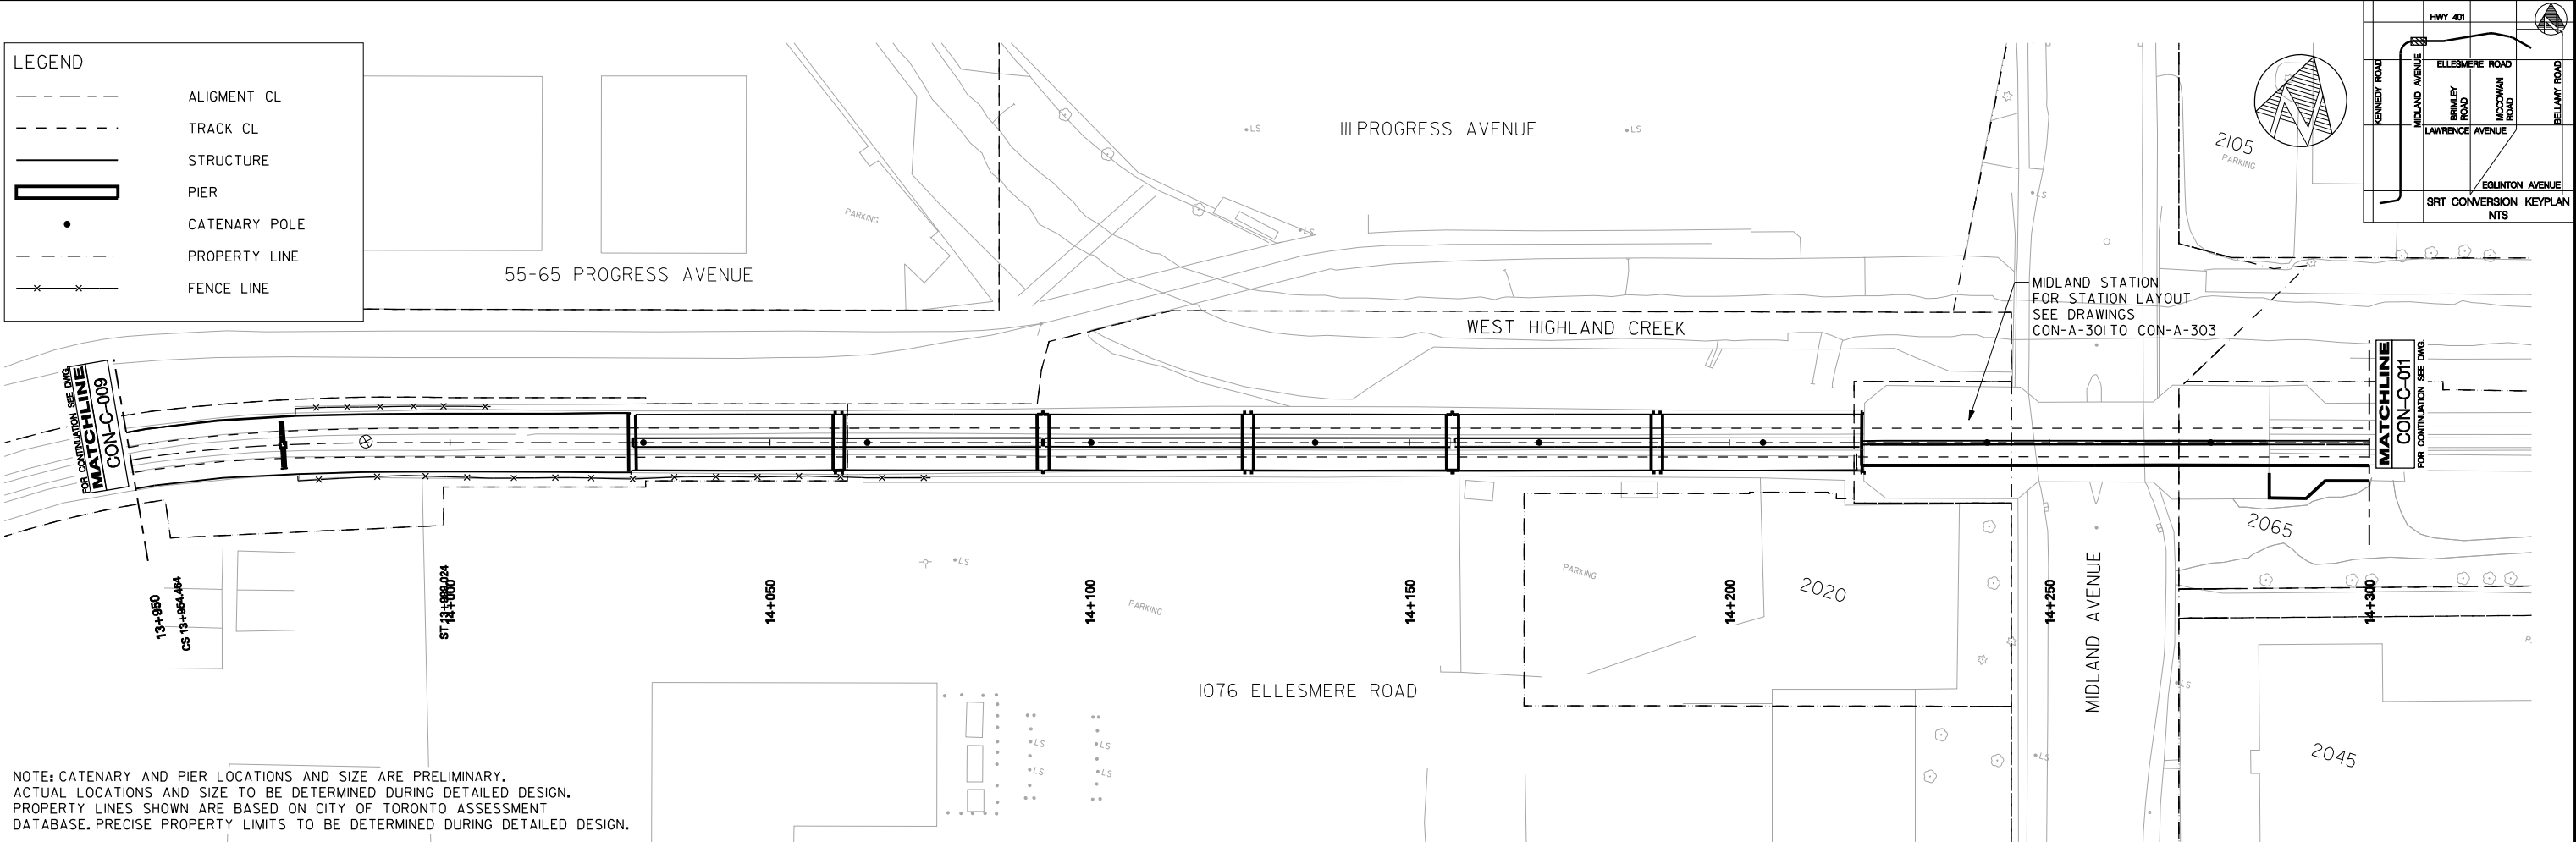

REVISIONS <table><tr><td>△</td><td></td></tr><tr><td>△</td><td></td></tr><tr><td>△</td><td></td></tr></table>		△		△		△		REVISIONS <table><tr><td>△</td><td></td></tr><tr><td>△</td><td></td></tr><tr><td>△</td><td></td></tr></table>		△		△		△		URS URS Architects & Engineers Canada Inc. 75 Commerce Valley Drive East Markham, Ontario. L3T 7N9 TEL: (905)-882-9192 FAX: (905)-882-4399		DRAWN D. FANG 2010/07/16 CHECKED E. CHEN 2010/07/16 CORRECT S. THORBURN 2010/07/16 SCALE 0 5 10 15 20m		SCARBOROUGH RAPID TRANSIT EA PLAN AND PROFILE STN 13+950 to STN 14+300		Plot Date: 1607/2010 TORONTO TRANSIT COMMISSION TRANSIT CITY Dwg. No. CON-C-010 Sheet No.	
△																							
△																							
tbboard1.dgn (Transit City Border) NOV2009

BLDG. REF. No.

FILE

SHEET No.

DRAWING No.

CADD FILE NAME: c:\3-33015779-scarboroughrapidtransit\cadd\ dgn\current design\civil\plates\ SRT Conversion\ SRT PP STN 14+300 to 14+650.dgn

LEGEND

ALIGNMENT CL



TRACK CL

STRUCTURE

PIER

CATENARY POLE

PROPERTY LINE

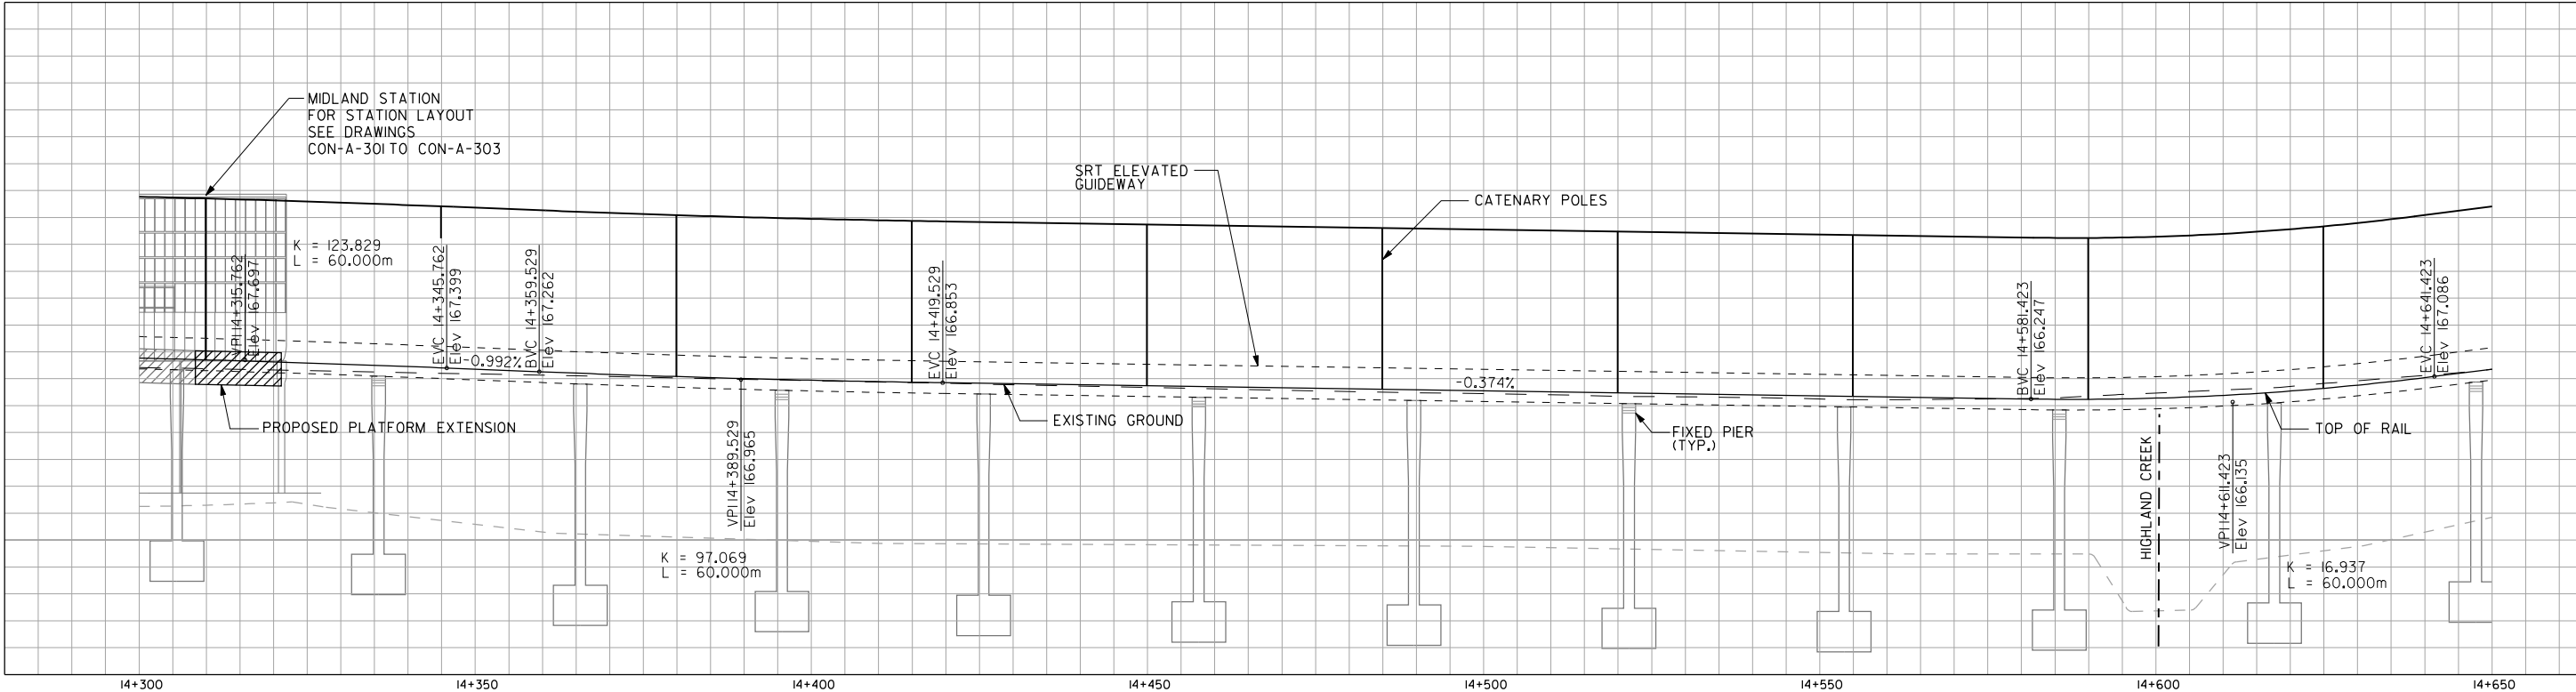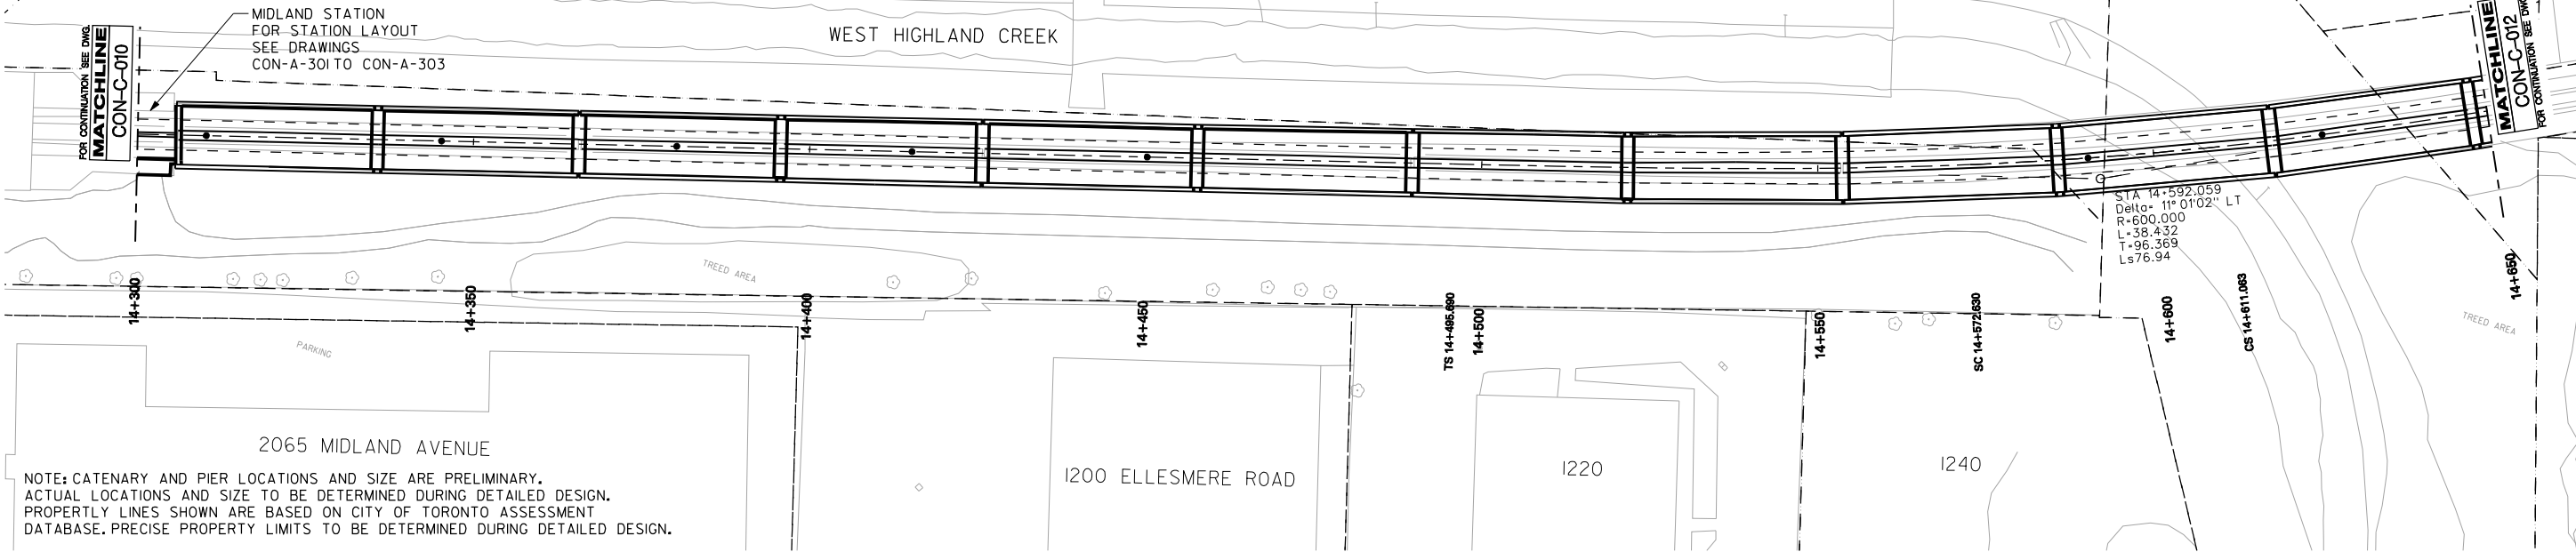

REVISIONS		REVISIONS		URS URS Architects & Engineers Canada Inc. 75 Commerce Valley Drive East Markham, Ontario. L3T 7N9 TEL: (905)-882-9192 FAX: (905)-882-4399		DRAWN D. FANG 2010/07/16		SCARBOROUGH RAPID TRANSIT EA PLAN AND PROFILE STN 14+300 to STN 14+650		Plot Date: 16/07/2010	
CHECKED E. CHEN 2010/07/16		CORRECT S. THORBURN 2010/07/16				TORONTO TRANSIT COMMISSION TRANSIT CITY					
SCALE 0 5 10 15 20m		Sheet No. CON-C-011									

tbboard1.dgn (Transit City Border) NOV2009

BLDG. REF. No.

FILE

SHEET No.

DRAWING No.

CADD FILE NAME: o:\3-33015779-scarboroughrapidtransit\cadd\ dgn\current design\civil\plates\SRT Conversion\SRT PP STN 14+650 to 15+000.dgn

LEGEND

ALIGNMENT CL


TRACK CL

STRUCTURE



PIER

CATENARY POLE

PROPERTY LINE

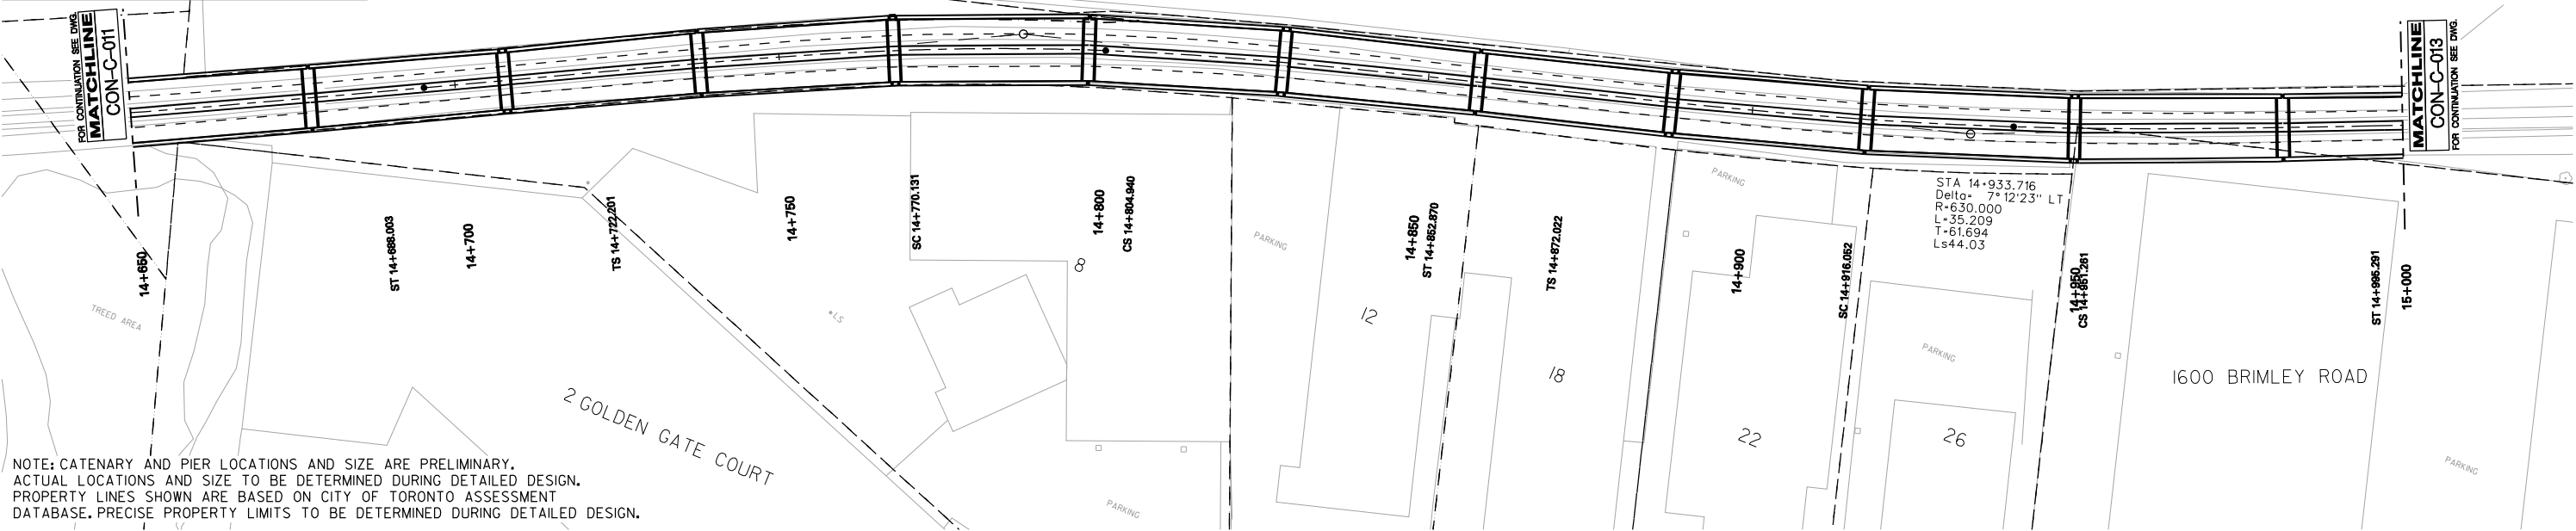

NOTE: CATENARY AND PIER LOCATIONS AND SIZE ARE PRELIMINARY.
ACTUAL LOCATIONS AND SIZE TO BE DETERMINED DURING DETAILED DESIGN.
PROPERTY LINES SHOWN ARE BASED ON CITY OF TORONTO ASSESSMENT
DATABASE. PRECISE PROPERTY LIMITS TO BE DETERMINED DURING DETAILED DESIGN.

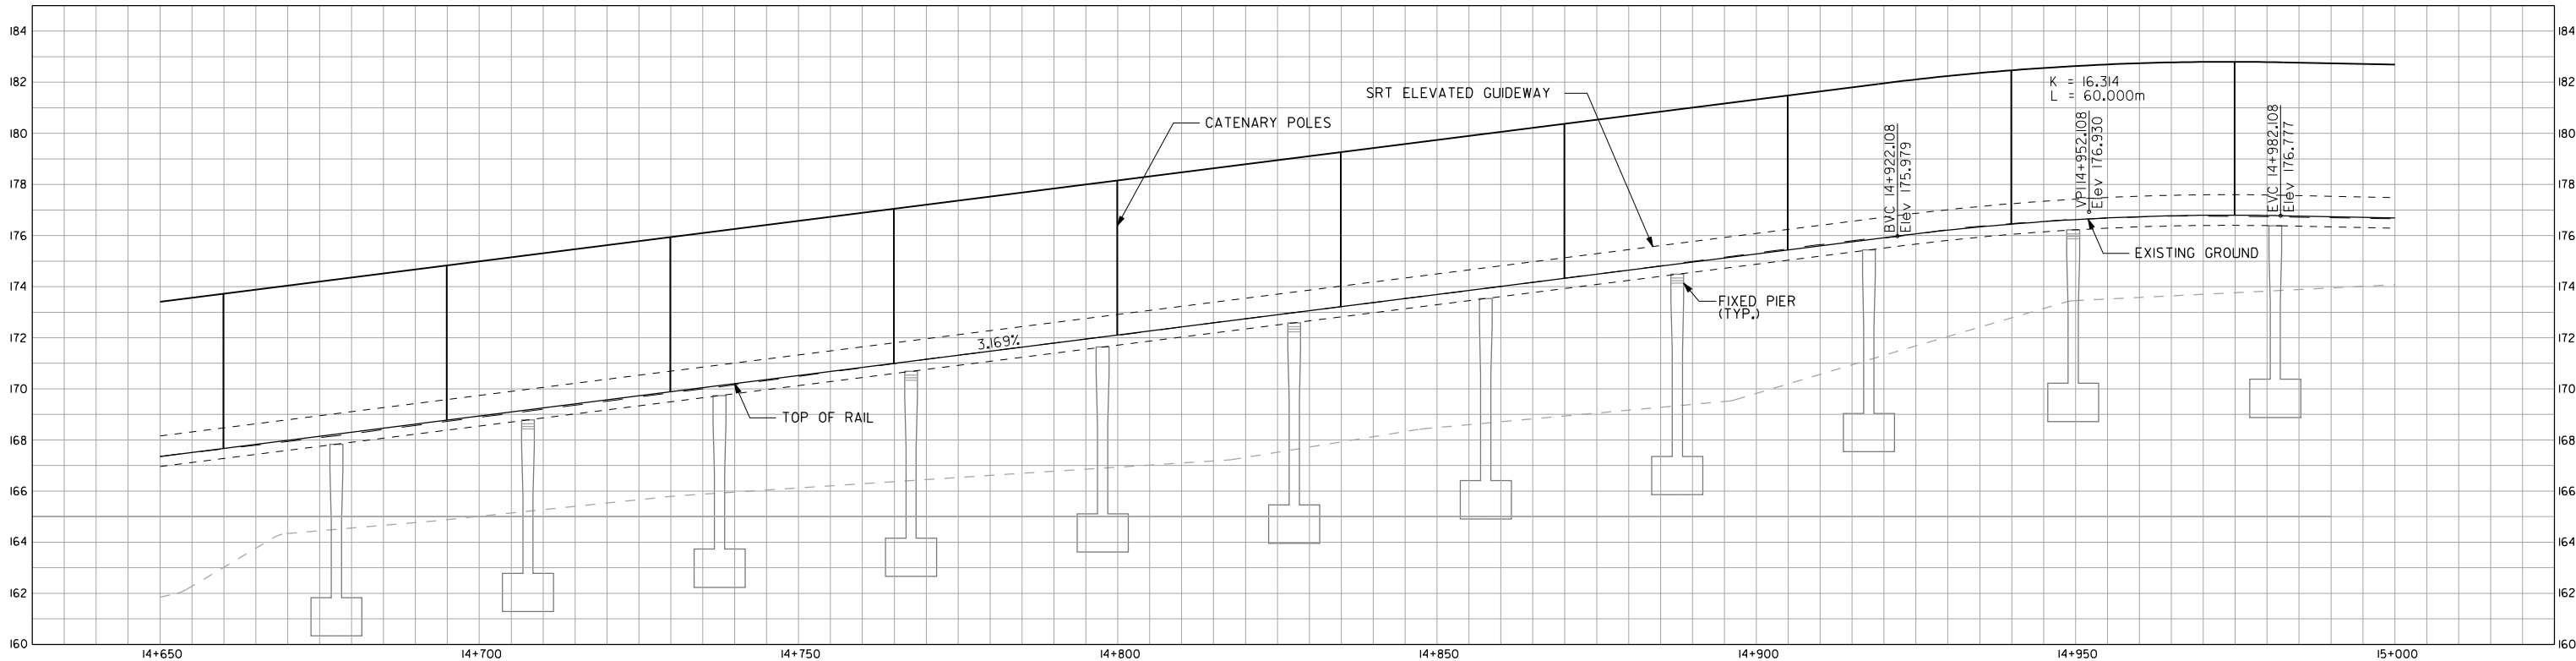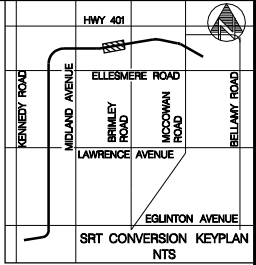

REVISIONS <table><tr><td>△</td><td></td></tr><tr><td>△</td><td></td></tr><tr><td>△</td><td></td></tr></table>		△		△		△		REVISIONS <table><tr><td>△</td><td></td></tr><tr><td>△</td><td></td></tr><tr><td>△</td><td></td></tr></table>		△		△		△		URS URS Architects & Engineers Canada Inc. 75 Commerce Valley Drive East Markham, Ontario. L3T 7N9 TEL: (905)-882-9192 FAX: (905)-882-4399		DRAWN D. FANG 2010/07/16 CHECKED E. CHEN 2010/07/16 CORRECT S. THORBURN 2010/07/16 SCALE 0 5 10 15 20m		SCARBOROUGH RAPID TRANSIT EA PLAN AND PROFILE STN 14+650 to STN 15+000		Plot Date: 16/07/2010 TORONTO TRANSIT COMMISSION TRANSIT CITY Dwg. No. CON-C-012 Sheet No.	
△																							
△																							
tbboard1.dgn (Transit City Border) NOV2009

CADD FILE NAME: c:\3-33015779-scarboroughrapidtransit\cadd\ dgn\current design\civil\plates\SRT Conversion\SRT PP STN 15+000 to 15+350.dgn

LEGEND

ALIGNMENT CL

TRACK CL

STRUCTURE

PIER

CATENARY POLE


PROPERTY LINE

333 PROGRESS AVENUE

FUTURE BRIMLEY STATION
FOR STATION LAYOUT
SEE DRAWINGS
CON-A-401 TO CON-A-403

TRITON ROAD


TRITON ROAD

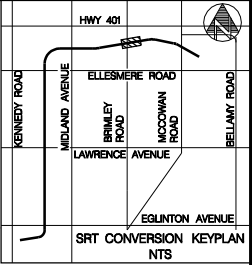

FOR CONTINUATION SEE DWG
MATCHLINE
CON-C-012

FOR CONTINUATION SEE DWG
MATCHLINE
CON-C-014

NOTE: CATENARY AND PIER LOCATIONS AND SIZE ARE PRELIMINARY.
ACTUAL LOCATIONS AND SIZE TO BE DETERMINED DURING DETAILED DESIGN.
PROPERTY LINES SHOWN ARE BASED ON CITY OF TORONTO ASSESSMENT
DATABASE. PRECISE PROPERTY LIMITS TO BE DETERMINED DURING DETAILED DESIGN.

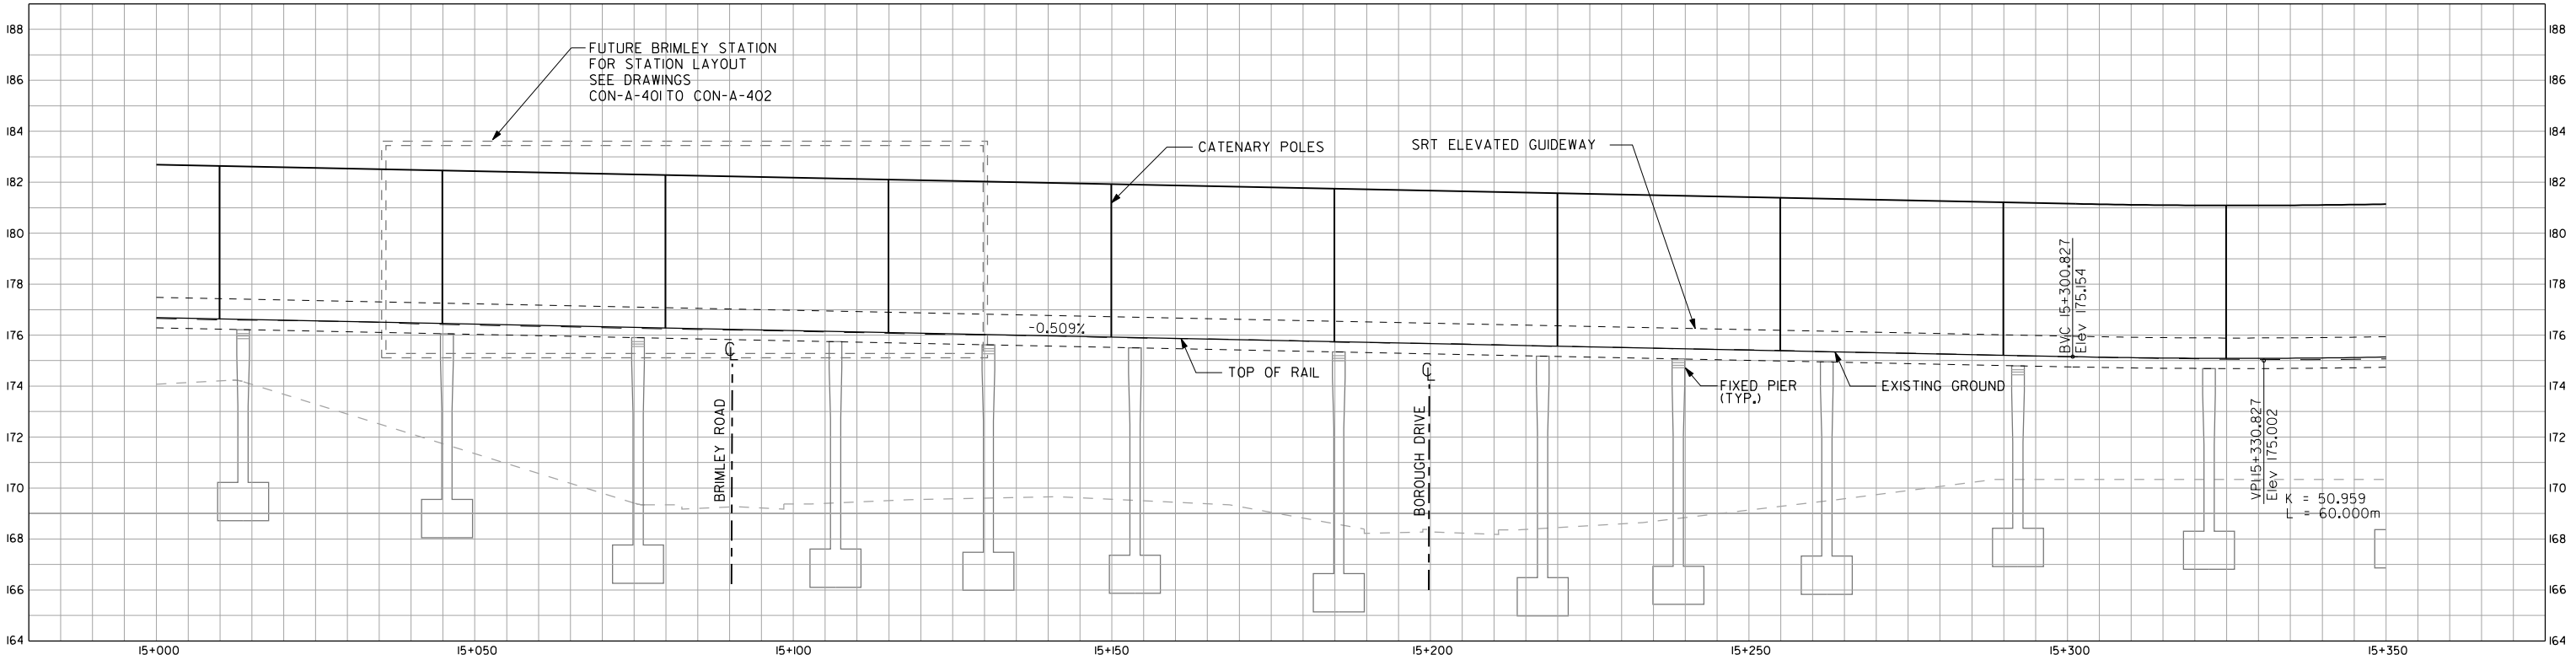

BLDG. REF. No.

FILE

SHEET No.

DRAWING No.

REVISIONS	REVISIONS

URS

URS Architects & Engineers Canada Inc.
75 Commerce Valley Drive East
Markham, Ontario. L3T 7N9
TEL: (905)-882-9192 FAX: (905)-882-4399

DRAWN _ D. FANG _ 2010/07/16
CHECKED _ E. CHEN _ 2010/07/16
CORRECT _ S. THORBURN _ 2010/07/16



SCARBOROUGH RAPID TRANSIT EA

PLAN AND PROFILE

STN 15+000 to STN 15+350

Plot Date: 16/07/2010



TORONTO TRANSIT COMMISSION
TRANSIT CITY

Dwg. No. CON-C-013

Sheet No.

tbordr.dgn (Transit City Border) NOV2009

BLDG. REF. No.

FILE

SHEET No.

DRAWING No.

CADD FILE NAME: c:\3-33015779-scarboroughrapidtransit\cadd\ dgn\current design\civil\plates\ SRT Conversion\ SRT PP STN 15+350 to 15+700.dgn

LEGEND

ALIGNMENT CL



TRACK CL

STRUCTURE

PIER

CATENARY POLE

PROPERTY LINE

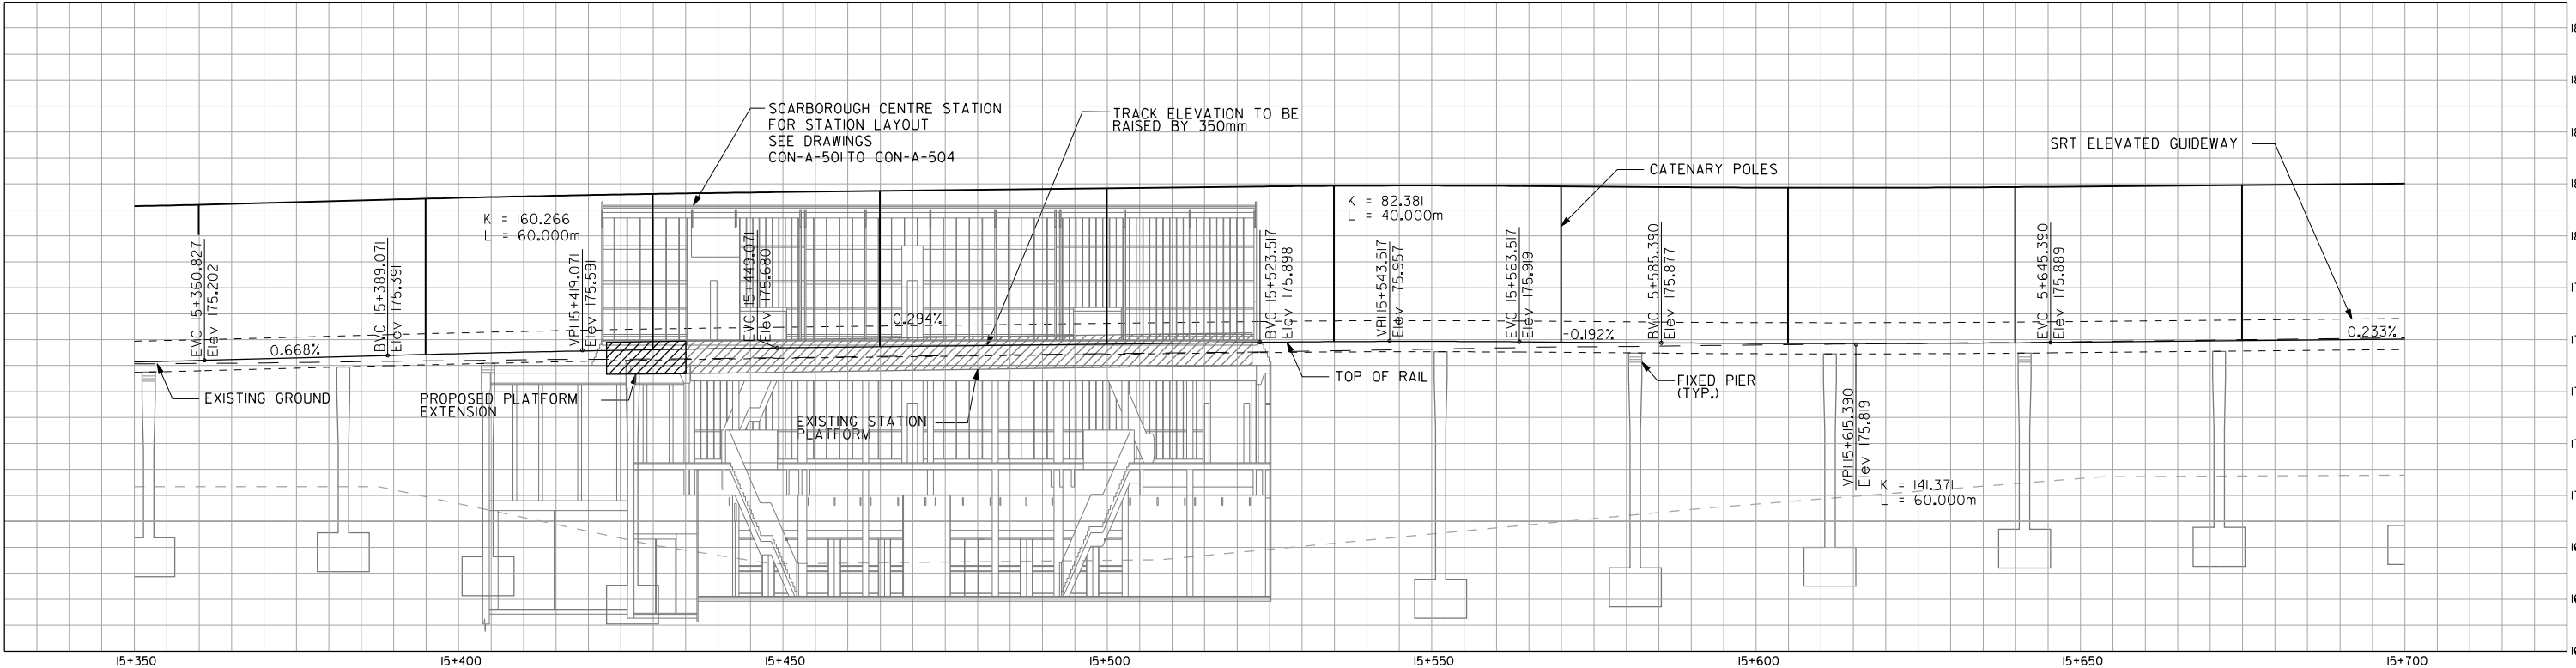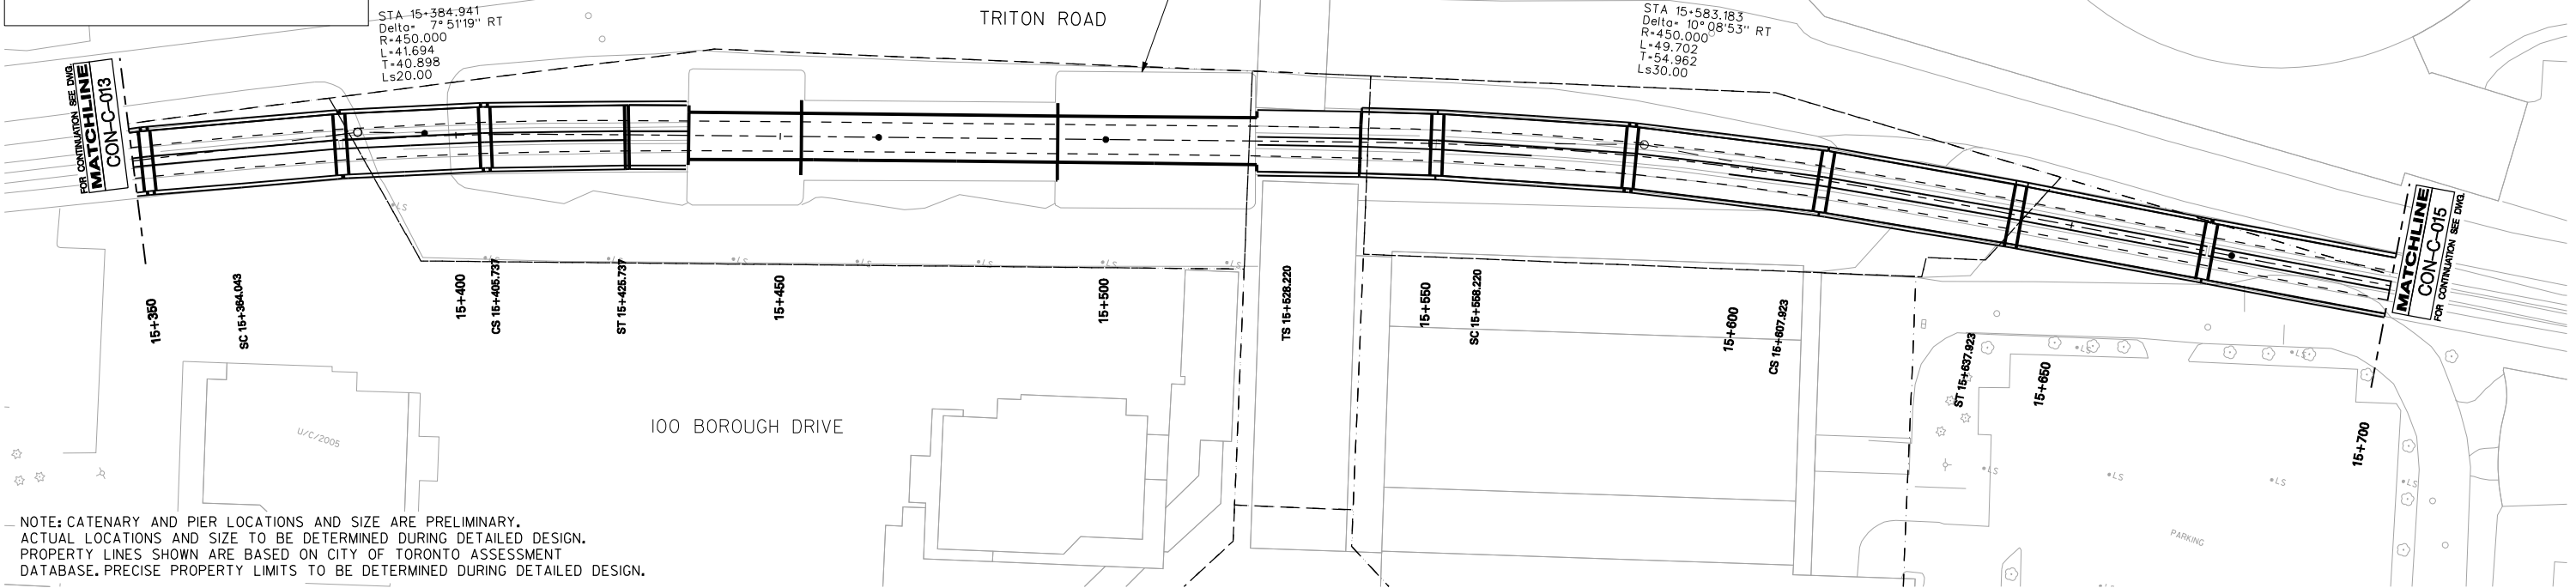

REVISIONS	REVISIONS	 URS Architects & Engineers Canada Inc. 75 Commerce Valley Drive East Markham, Ontario. L3T 7N9 TEL: (905)-882-9192 FAX: (905)-882-4399	DRAWN _ D. FANG _ 2010/07/16 CHECKED _ E. CHEN _ 2010/07/16 CORRECT _ S. THORBURN _ 2010/07/16 SCALE 0 5 10 15 20m	SCARBOROUGH RAPID TRANSIT EA PLAN AND PROFILE STN 15+350 to STN 15+700	Plot Date: 16/07/2010  TORONTO TRANSIT COMMISSION TRANSIT CITY Dwg. No. CON-C-014 Sheet No.

tbboard1.dgn (Transit City Border) NOV2009

BLDG. REF. No.

FILE

SHEET No.

DRAWING No.

CADD FILE NAME: o:\3-33015779-scarboroughrapidtransit\cadd\ dgn\current design\civil\plates\ SRT Conversion\ SRT PP STN 15+700 to 16+050.dgn

LEGEND

ALIGNMENT CL

TRACK CL



STRUCTURE

PIER



CATENARY POLE

PROPERTY LINE

NOTE: CATENARY AND PIER LOCATIONS AND SIZE ARE PRELIMINARY. ACTUAL LOCATIONS AND SIZE TO BE DETERMINED DURING DETAILED DESIGN. PROPERTY LINES SHOWN ARE BASED ON CITY OF TORONTO ASSESSMENT DATABASE. PRECISE PROPERTY LIMITS TO BE DETERMINED DURING DETAILED DESIGN.

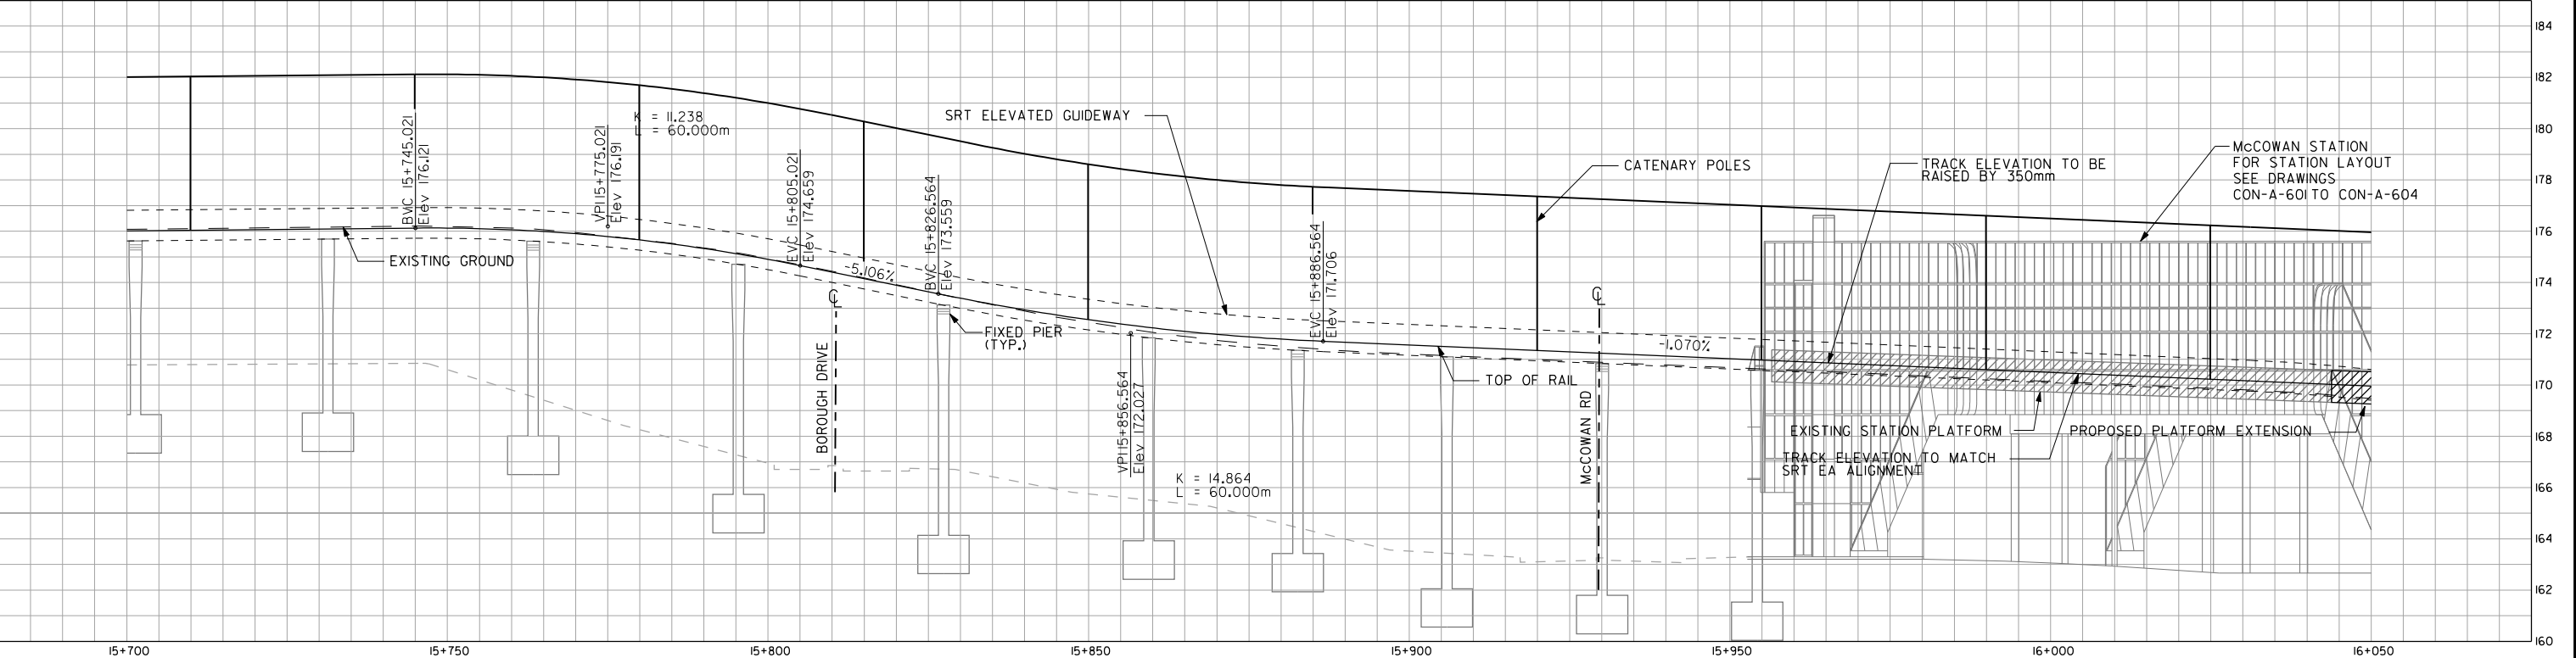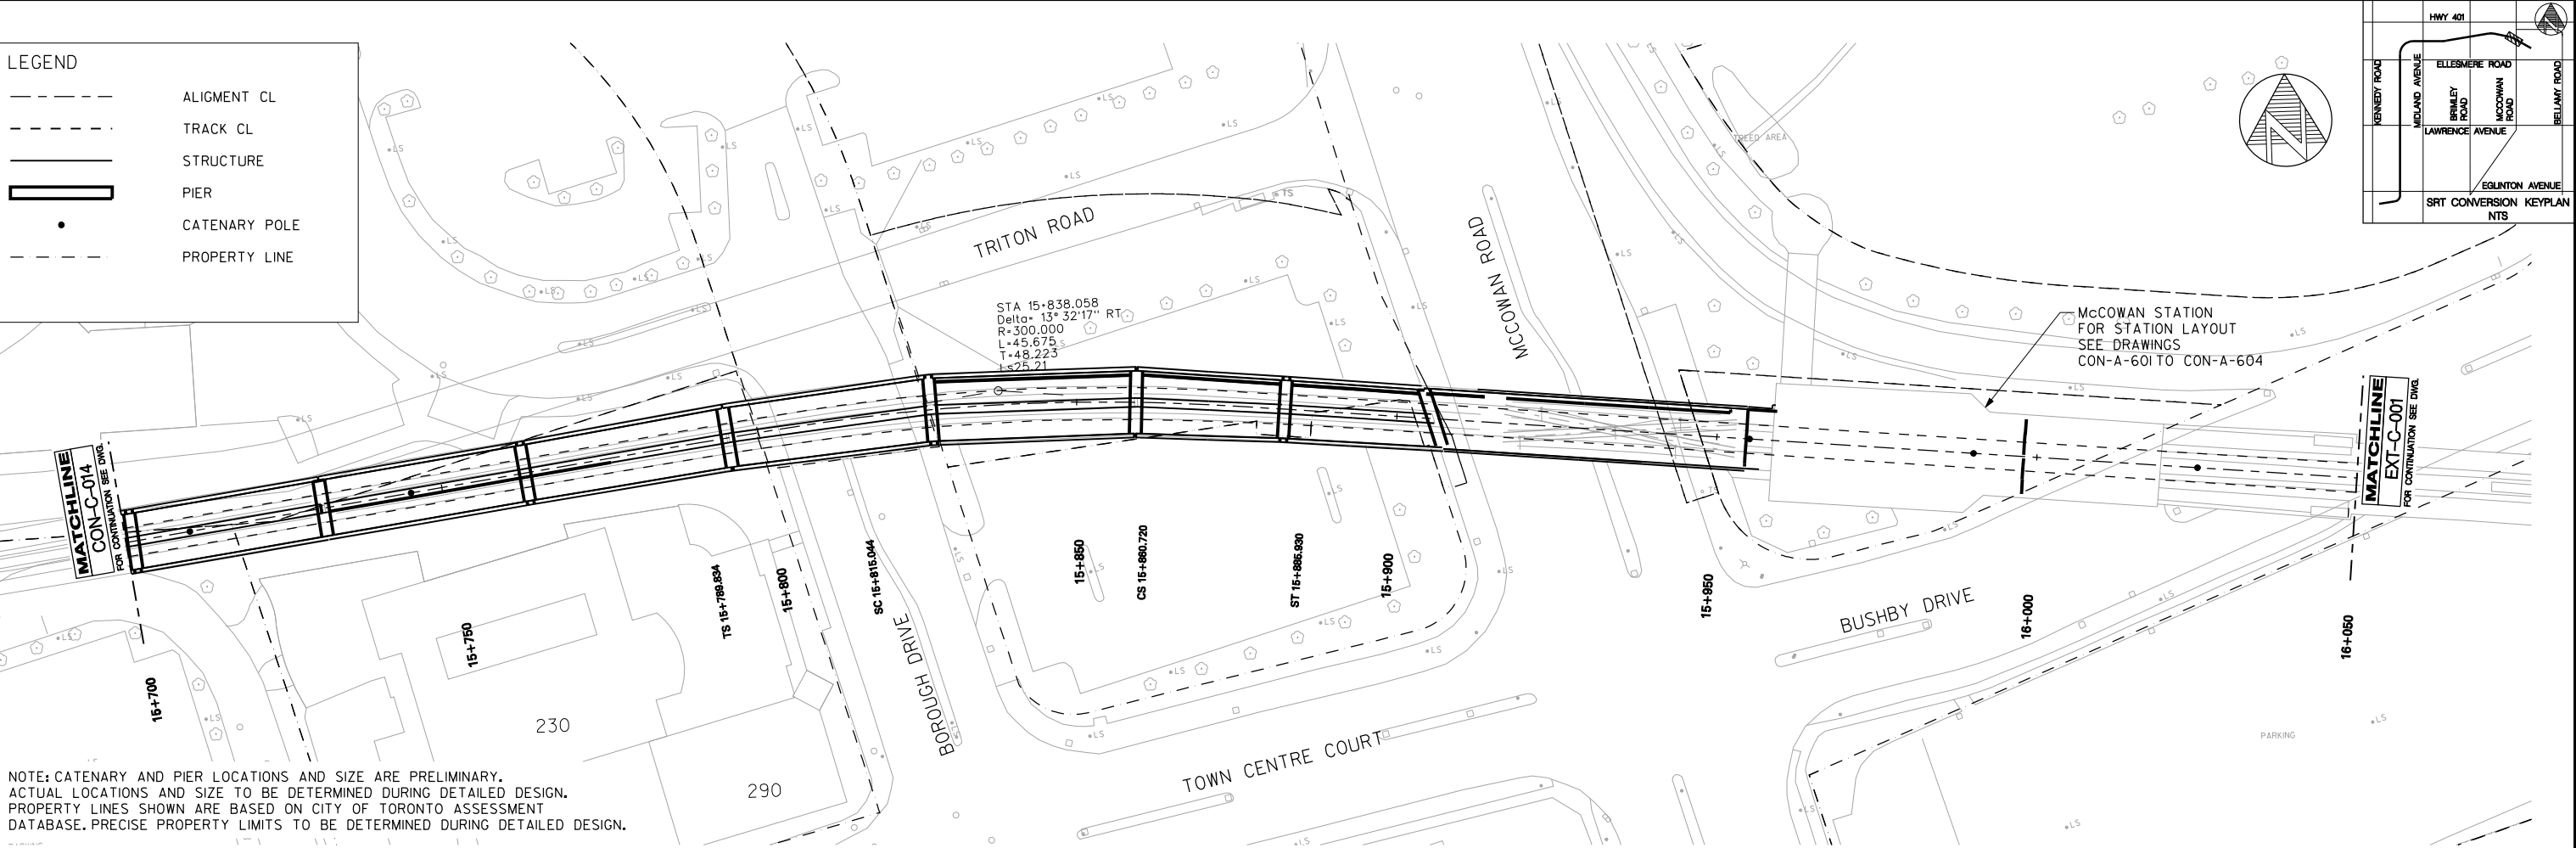

REVISIONS		REVISIONS		URS URS Architects & Engineers Canada Inc. 75 Commerce Valley Drive East Markham, Ontario L3T 7N9 TEL: (905) 882-9192 FAX: (905) 882-4399	DRAWN D. FANG 2010/07/16 CHECKED E. CHEN 2010/07/16 CORRECT S. THORBURN 2010/07/16 SCALE 0 5 10 15 20m	SCARBOROUGH RAPID TRANSIT EA	PLAN AND PROFILE	STN 15+700 to STN 16+050	Plot Date: 16/07/2010	
		TORONTO TRANSIT COMMISSION TRANSIT CITY								
		Dwg. No. CON-C-015								
		Sheet No.								

 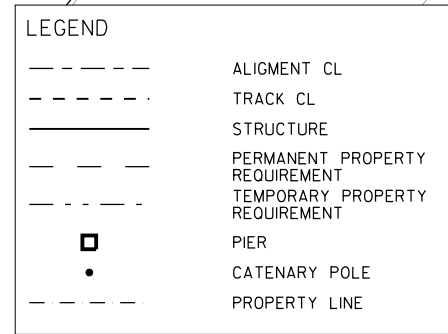

FILE

SHEET No.

REVISIONS		REVISIONS	
△	2010/07/16	△	
FORDIFICATIONS FOR SHEPPARD DIRECT CONNECTION SERVICE TRACK		△	
△		△	
△		△	

URS Canada Inc.
75 Commerce Valley Drive East
Markham, Ontario. L3T 7N9
TEL: (905)-882-4401 FAX: (905)-882-4399

SCALE

0 5 10 15 20m

STA 16+400 to STA 16+750

Dwg. No.
EXT-C-002

Sheet No.

tbordt.dgn (Transit City Border) NOV2009

BLDG. REF. No.

FILE


SHEET No.

DRAWING No.


LEGEND

ALIGNMENT CL
TRACK CL
STRUCTURE
PERMANENT PROPERTY REQUIREMENT
TEMPORARY PROPERTY REQUIREMENT
PIER
CATENARY POLE
PROPERTY LINE

PIN
06000-
0161 (LT)

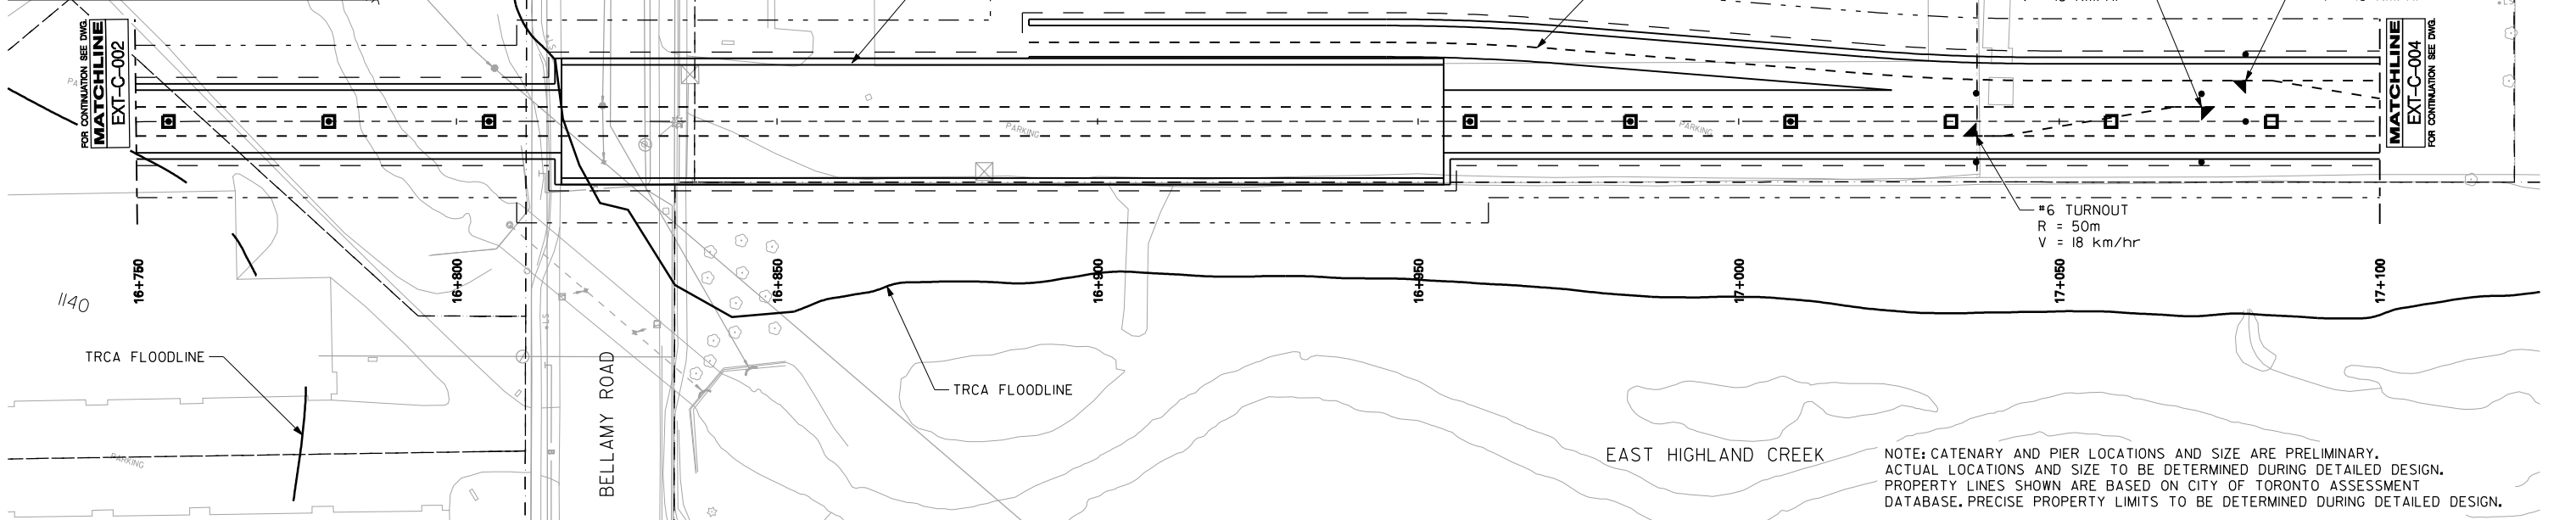

NOTE: CATENARY AND PIER LOCATIONS AND SIZE ARE PRELIMINARY. ACTUAL LOCATIONS AND SIZE TO BE DETERMINED DURING DETAILED DESIGN. PROPERTY LINES SHOWN ARE BASED ON CITY OF TORONTO ASSESSMENT DATABASE. PRECISE PROPERTY LIMITS TO BE DETERMINED DURING DETAILED DESIGN.

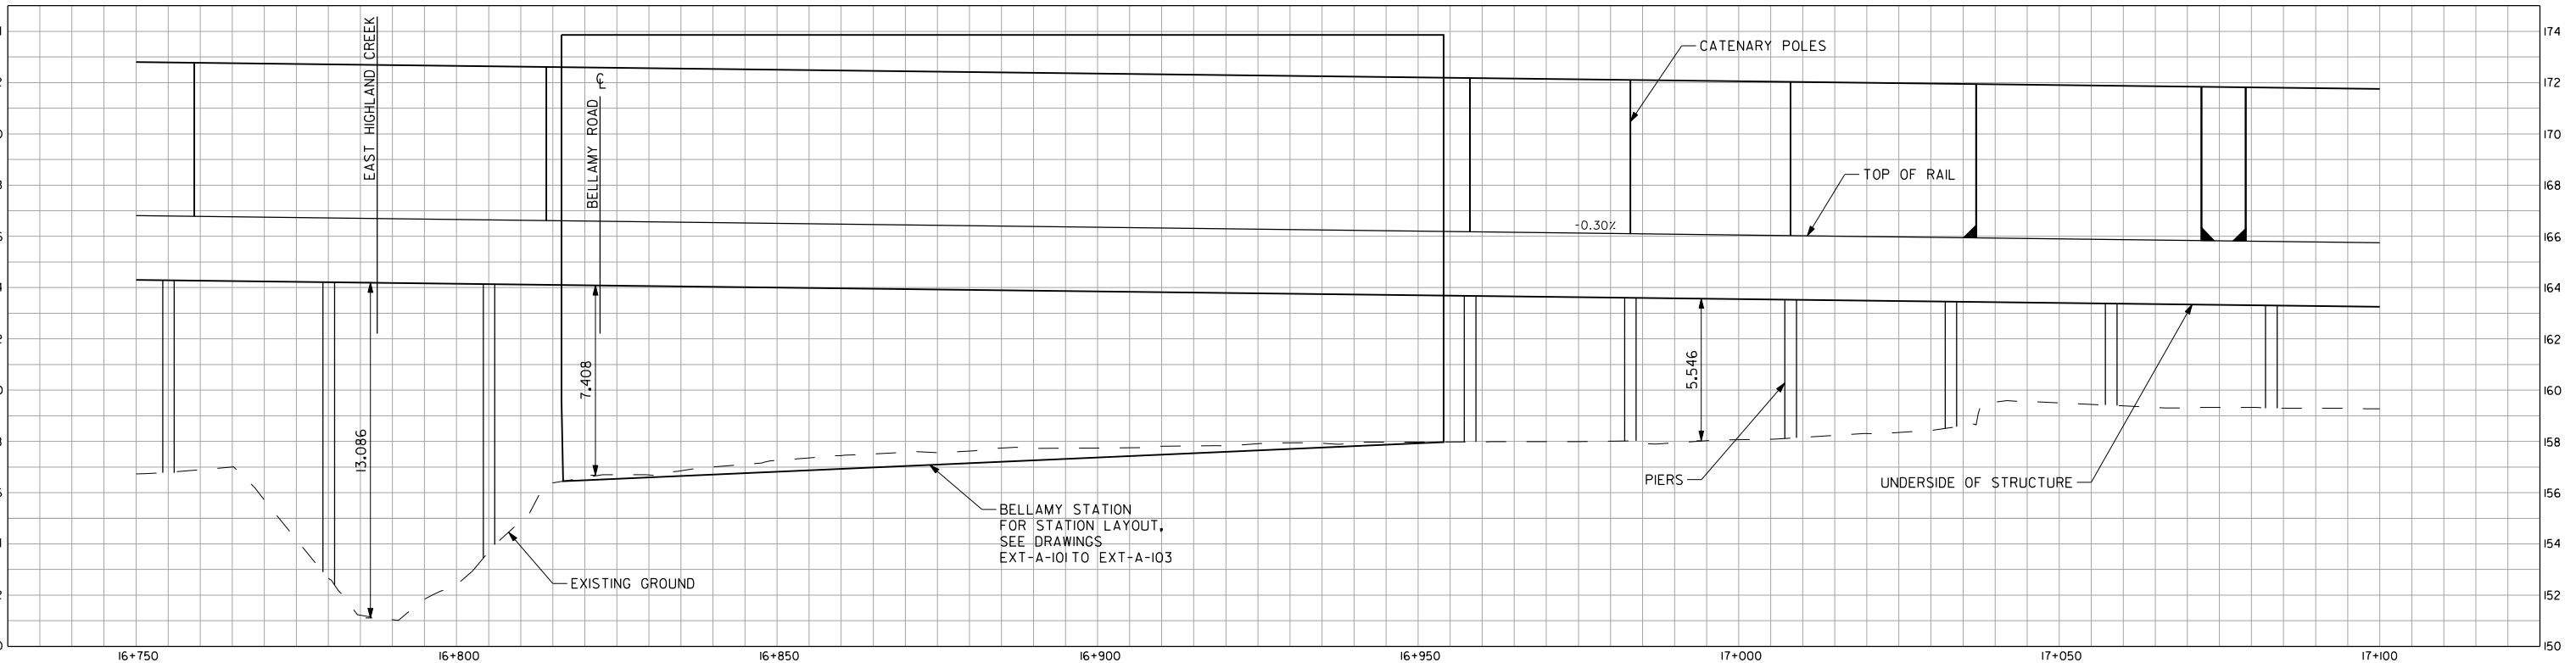

REVISIONS 2010/07/16 MODIFICATIONS FOR SHEPPARD DIRECT CONNECTION SERVICE TRACK	REVISIONS	URS URS Canada Inc. 75 Commerce Valley Drive East Markham, Ontario. L3T 7N9 TEL: (905)-882-4401 FAX: (905)-882-4399	DRAWN D. FANG 2010/07/16 CHECKED E. CHEN 2010/07/16 CORRECT S. THORBURN 2010/07/16 SCALE 0 5 10 15 20m	SCARBOROUGH RAPID TRANSIT EA PLAN AND PROFILE STA 16+750 to STA 17+100	Plot Date: 1607/2010 TORONTO TRANSIT COMMISSION TRANSIT CITY Dwg. No. EXT-C-003 Sheet No.
--	---	---	---	---	---

tb0001.dgn (Transit City Border) NOV2009

BLDG. REF. No.

FILE

SHEET No.

DRAWING No.

CADD FILE NAME: c:\3-33015779-scarboroughrapidtransit\cadd\dgn\current design\civil\plates\URS 07s SRT PP STN 17+100 to 17+450.dgn

LEGEND

ALIGNMENT CL

TRACK CL

STRUCTURE



PERMANENT PROPERTY REQUIREMENT

TEMPORARY PROPERTY REQUIREMENT



PIER

CATENARY POLE

PROPERTY LINE

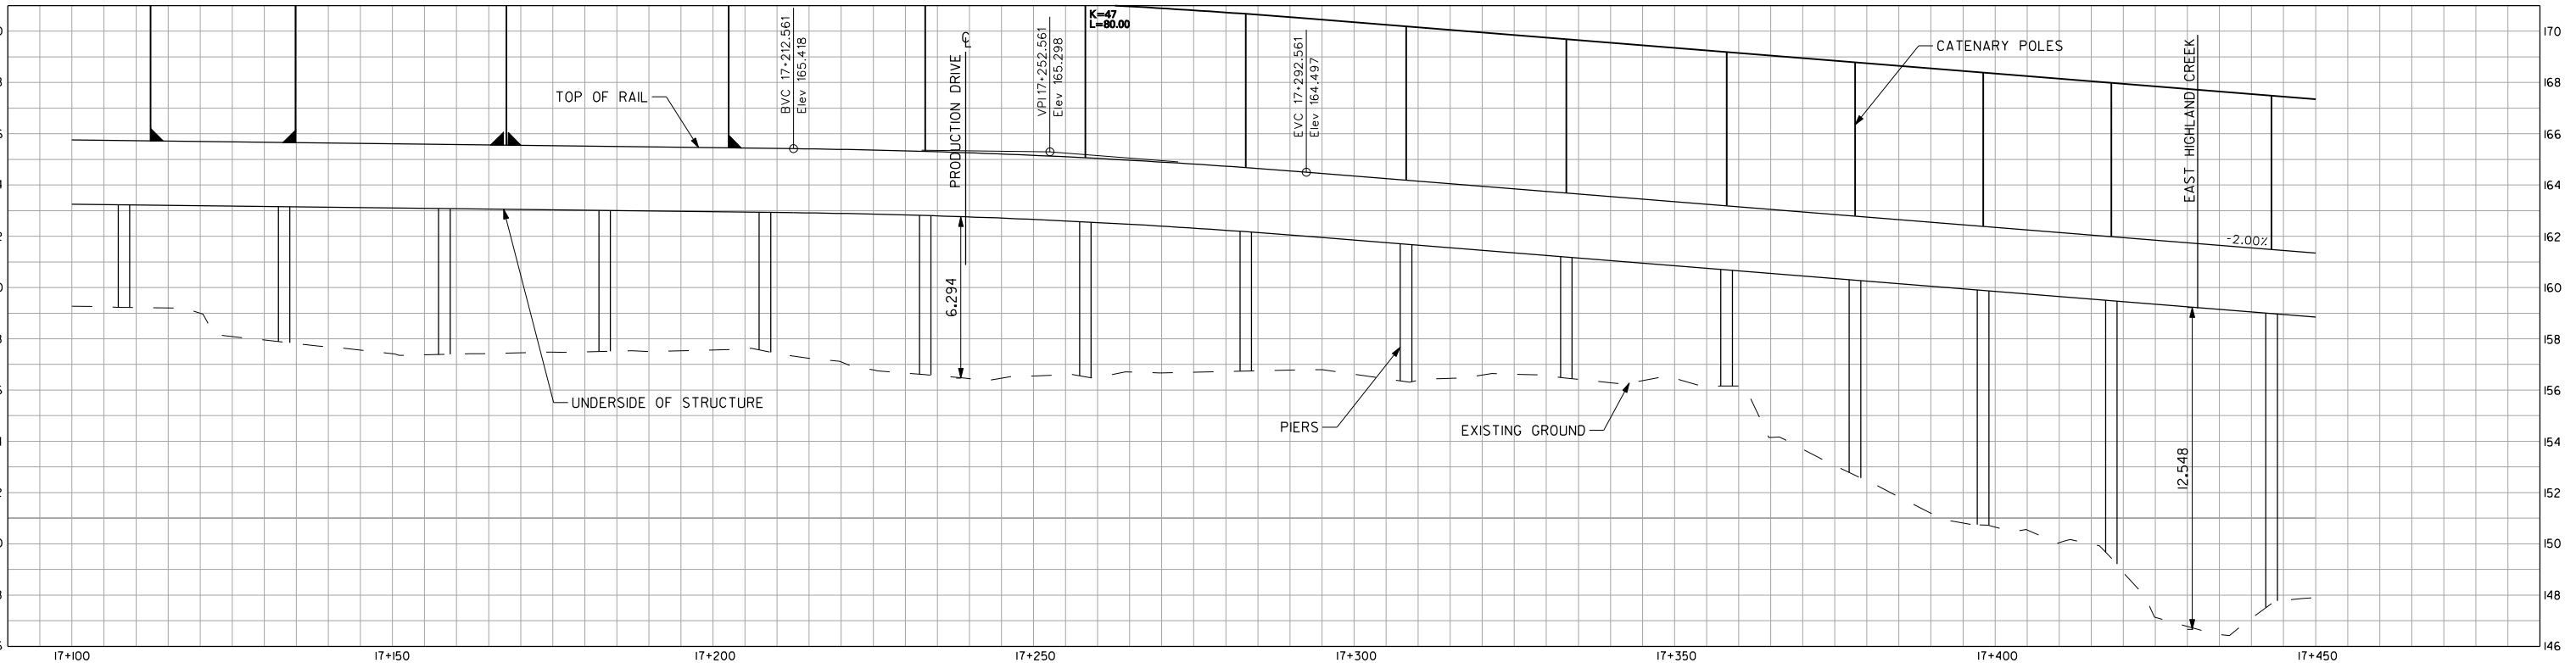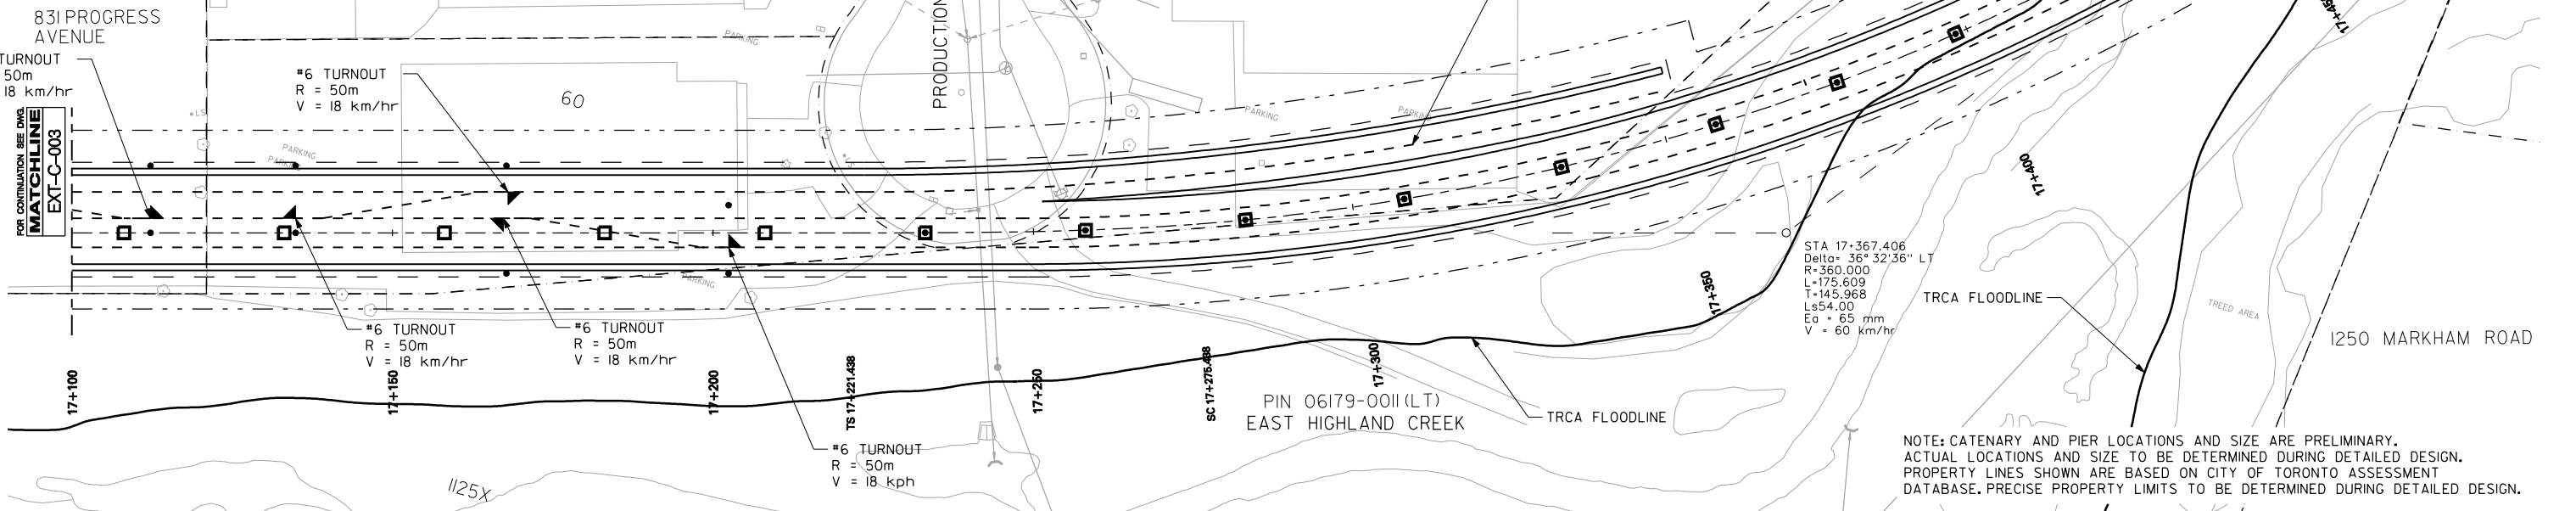

REVISIONS 2010/07/16 MODIFICATIONS FOR SHEPPARD DIRECT CONNECTION SERVICE TRACK	REVISIONS	URS URS Canada Inc. 75 Commerce Valley Drive East Markham, Ontario. L3T 7N9 TEL: (905)-882-4401 FAX: (905)-882-4399	DRAWN D. FANG 2010/07/16 CHECKED E. CHEN 2010/07/16 CORRECT S. THORBURN 2010/07/16 SCALE 0 5 10 15 20m	SCARBOROUGH RAPID TRANSIT EA PLAN AND PROFILE STN 17+100 to STN 17+450	Plot Date: 16/07/2010 TORONTO TRANSIT COMMISSION TRANSIT CITY Dwg. No. EXT-C-004 Sheet No.
---	--	---	--	---	--

 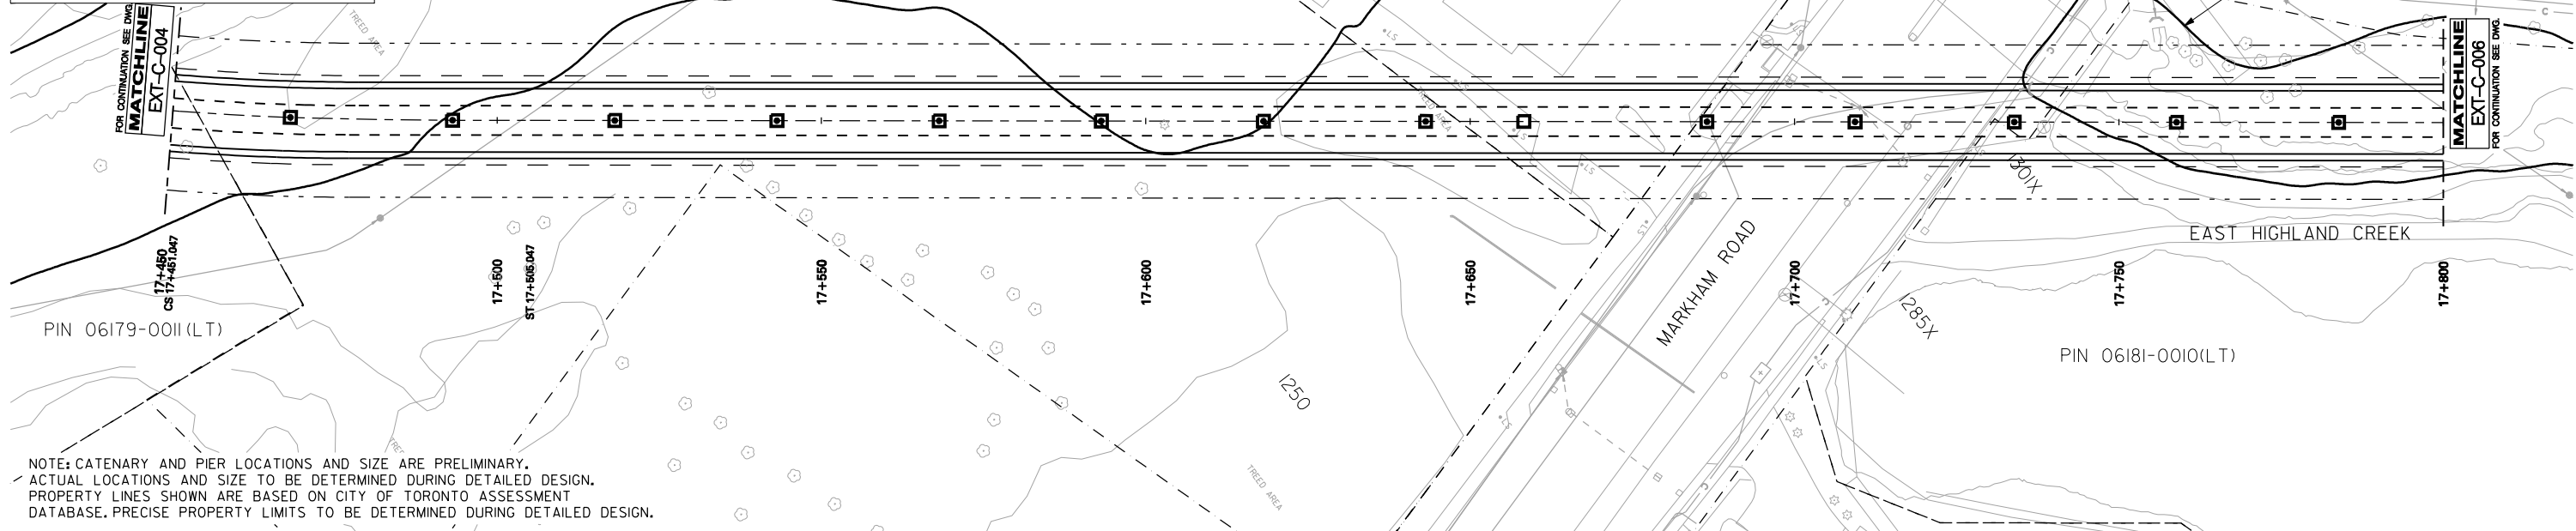

FILE

SHEET No.

REVISIONS		REVISIONS	
△	2010/07/16	△	
MODIFICATIONS FOR SHEPPARD DIRECT CONNECTION SERVICE TRACK		△	
△		△	
△		△	

URS Canada Inc.
75 Commerce Valley Drive East
Markham, Ontario. L3T 7N9
TEL: (905)-882-4401 FAX: (905)-882-4399

SCALE



0 5 10 15 20m

STN 17+450 to STN 17+800

Dwg. No. **EXT-C-005**

Sheet No.

tbboard1.dgn (Transit City Border) NOV2009

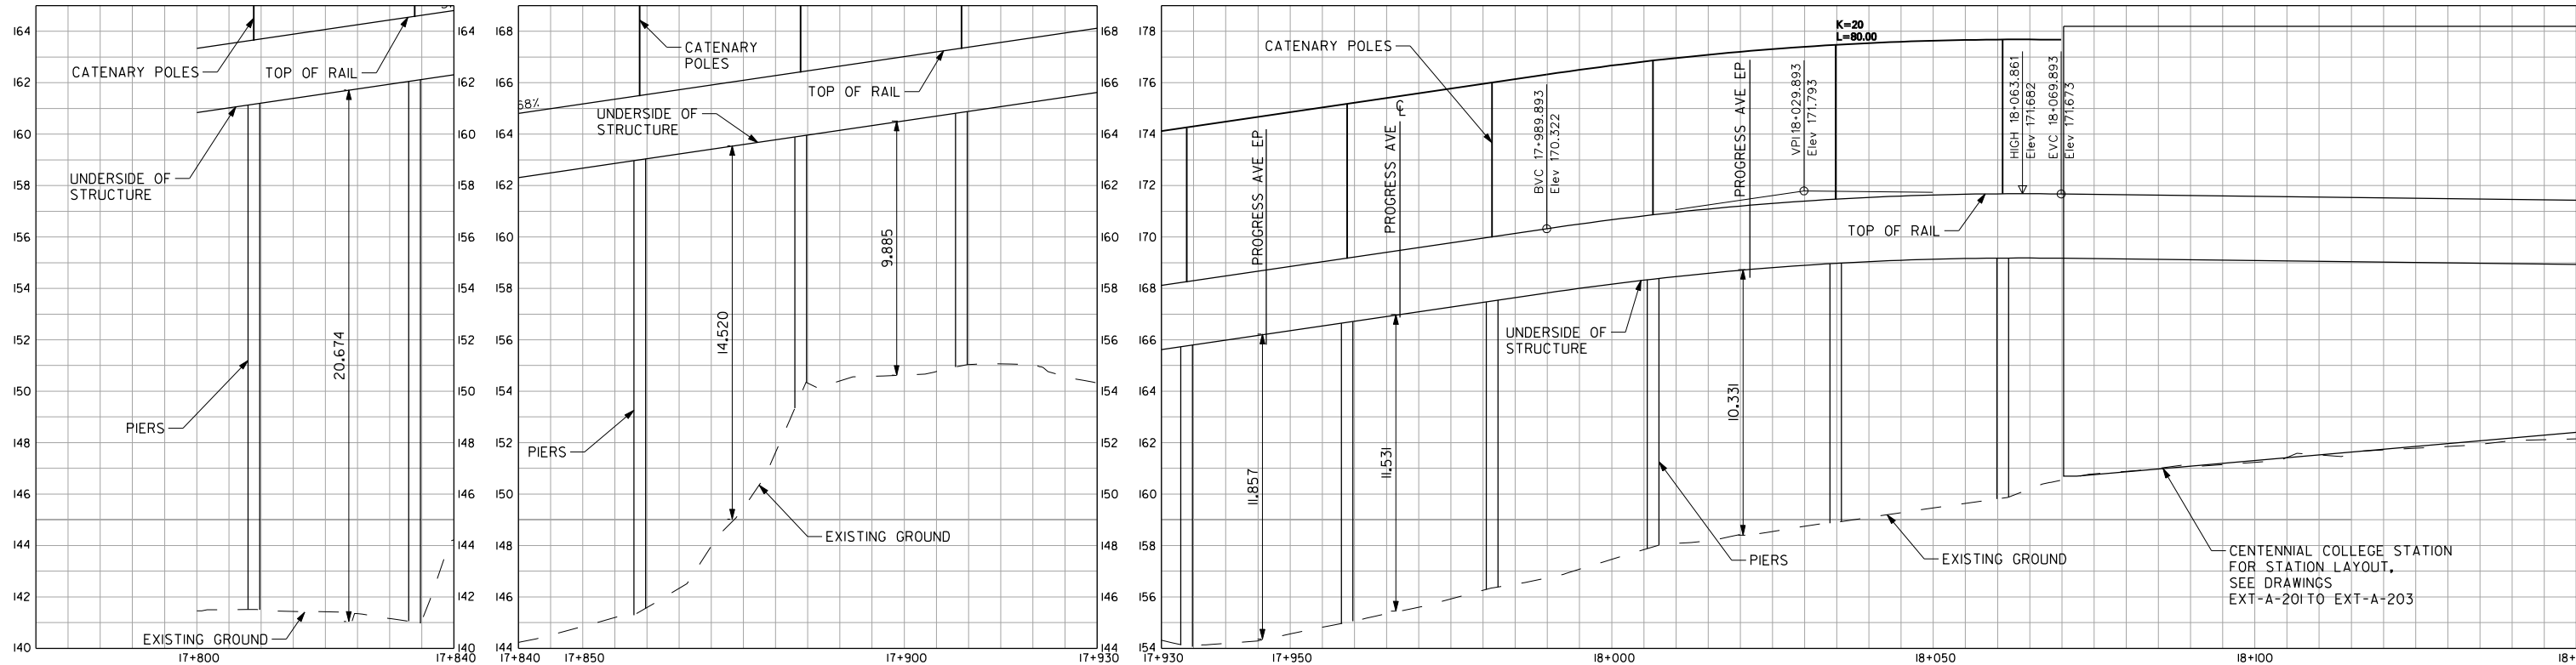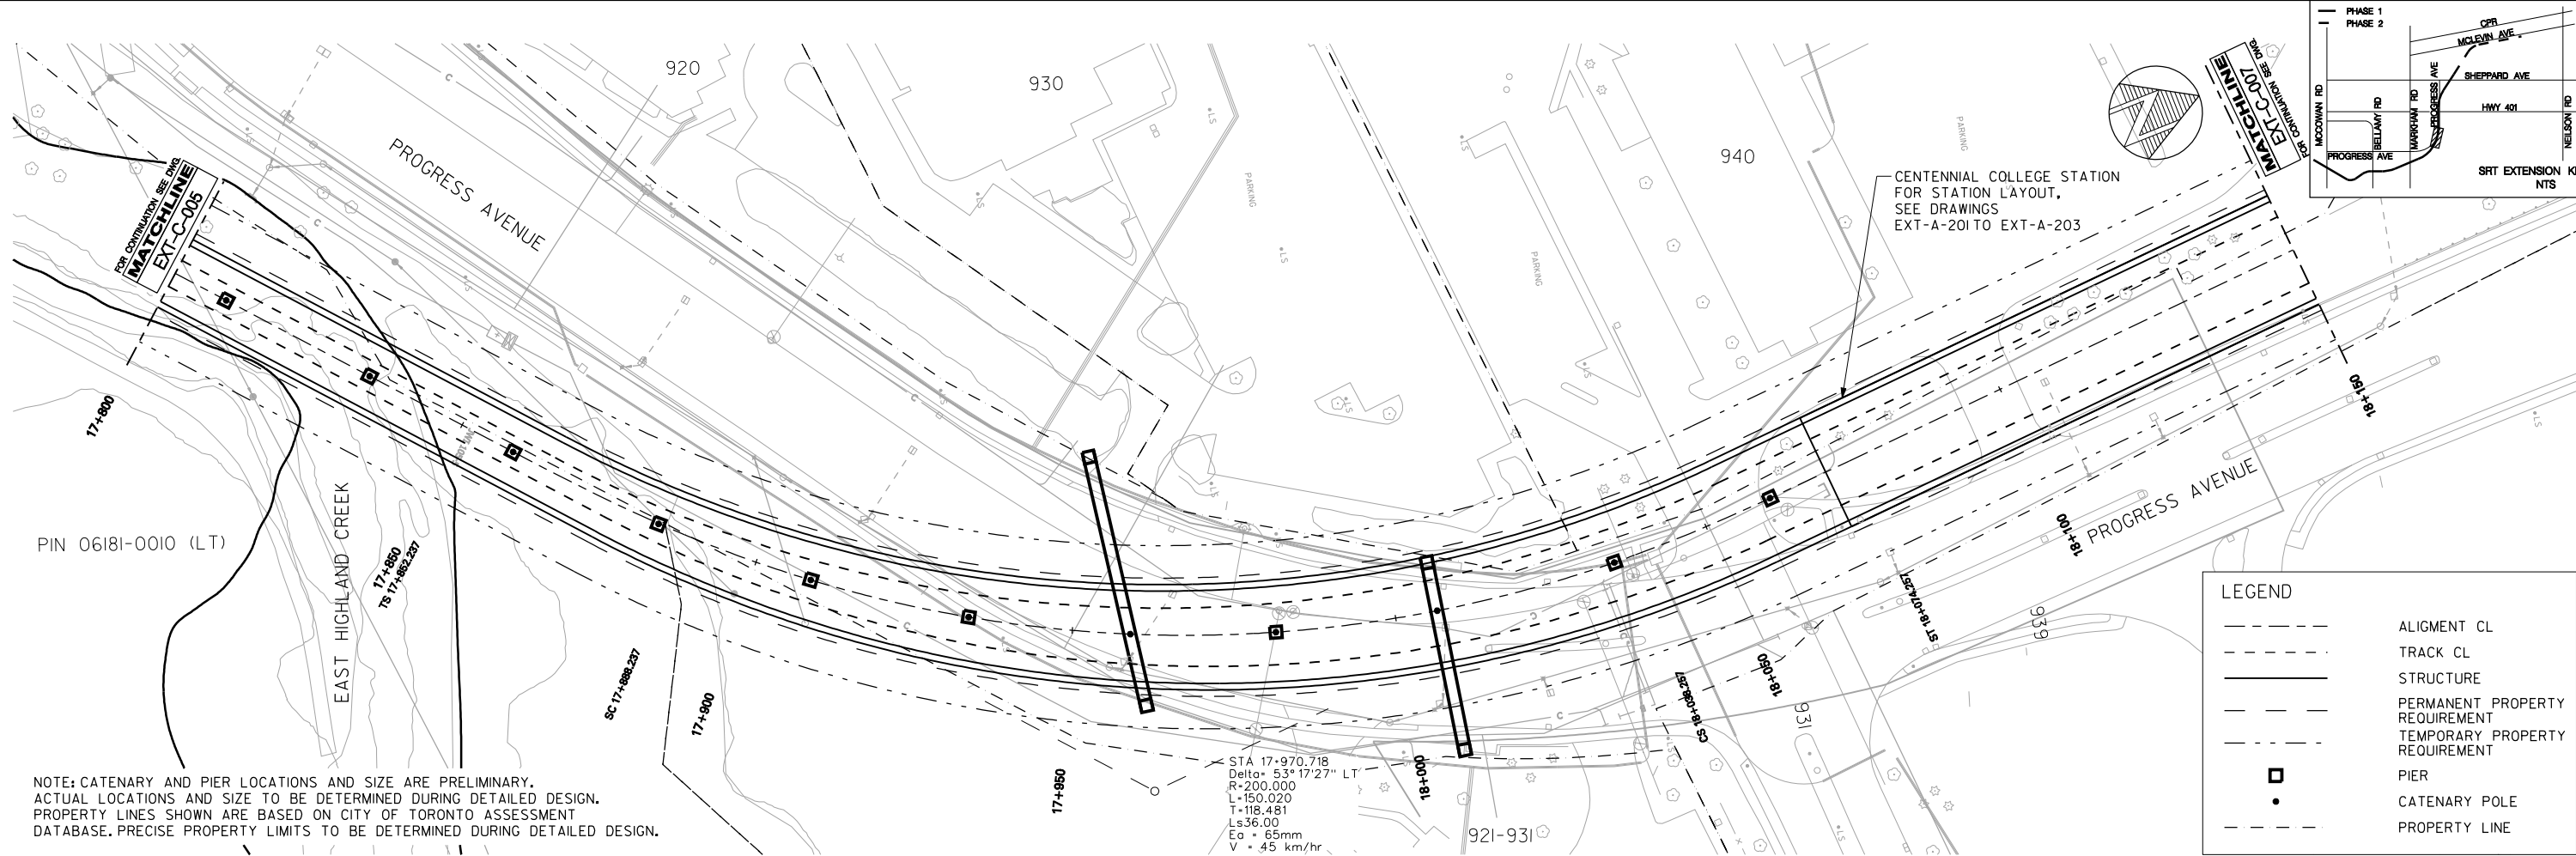

DRAWING No.	REVISIONS		URS URS Canada Inc. 75 Commerce Valley Drive East Markham, Ontario L3T 7N9 TEL: (905) 882-4401 FAX: (905) 882-4399	DRAWN: D. FANG 2010/07/16 CHECKED: E. CHEN 2010/07/16 CORRECT: S. THORBURN 2010/07/16 SCALE: 0 5 10 15 20m	SCARBOROUGH RAPID TRANSIT EA PLAN AND PROFILE STN 17+800 to STN 18+150	Plot Date: 16072010	
	MODIFICATIONS FOR SHEPPARD DIRECT CONNECTION SERVICE TRACK					 TORONTO TRANSIT COMMISSION TRANSIT CITY Dwg. No. EXT-C-006 Sheet No.	

tbordr1.dgn (Transit City Border) NOV2008

LEGEND

ALIGNMENT CL

TRACK CL

STRUCTURE



PERMANENT PROPERTY REQUIREMENT

TEMPORARY PROPERTY REQUIREMENT

PIER

CATENARY POLE

PROPERTY LINE

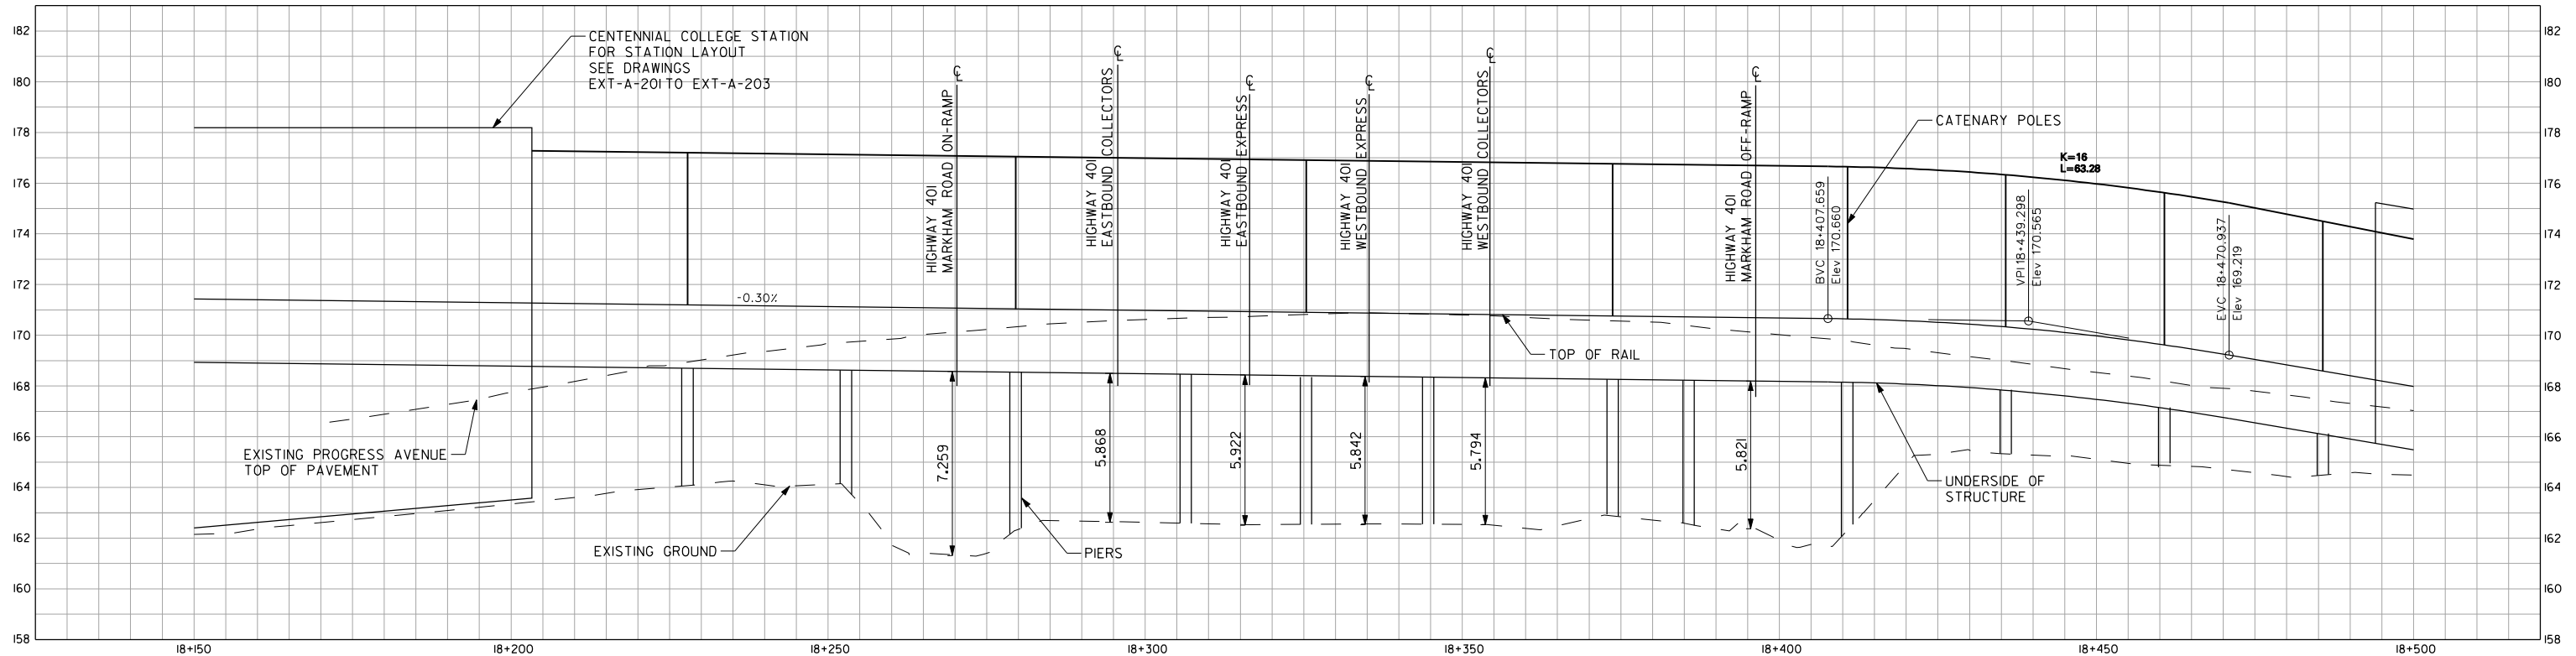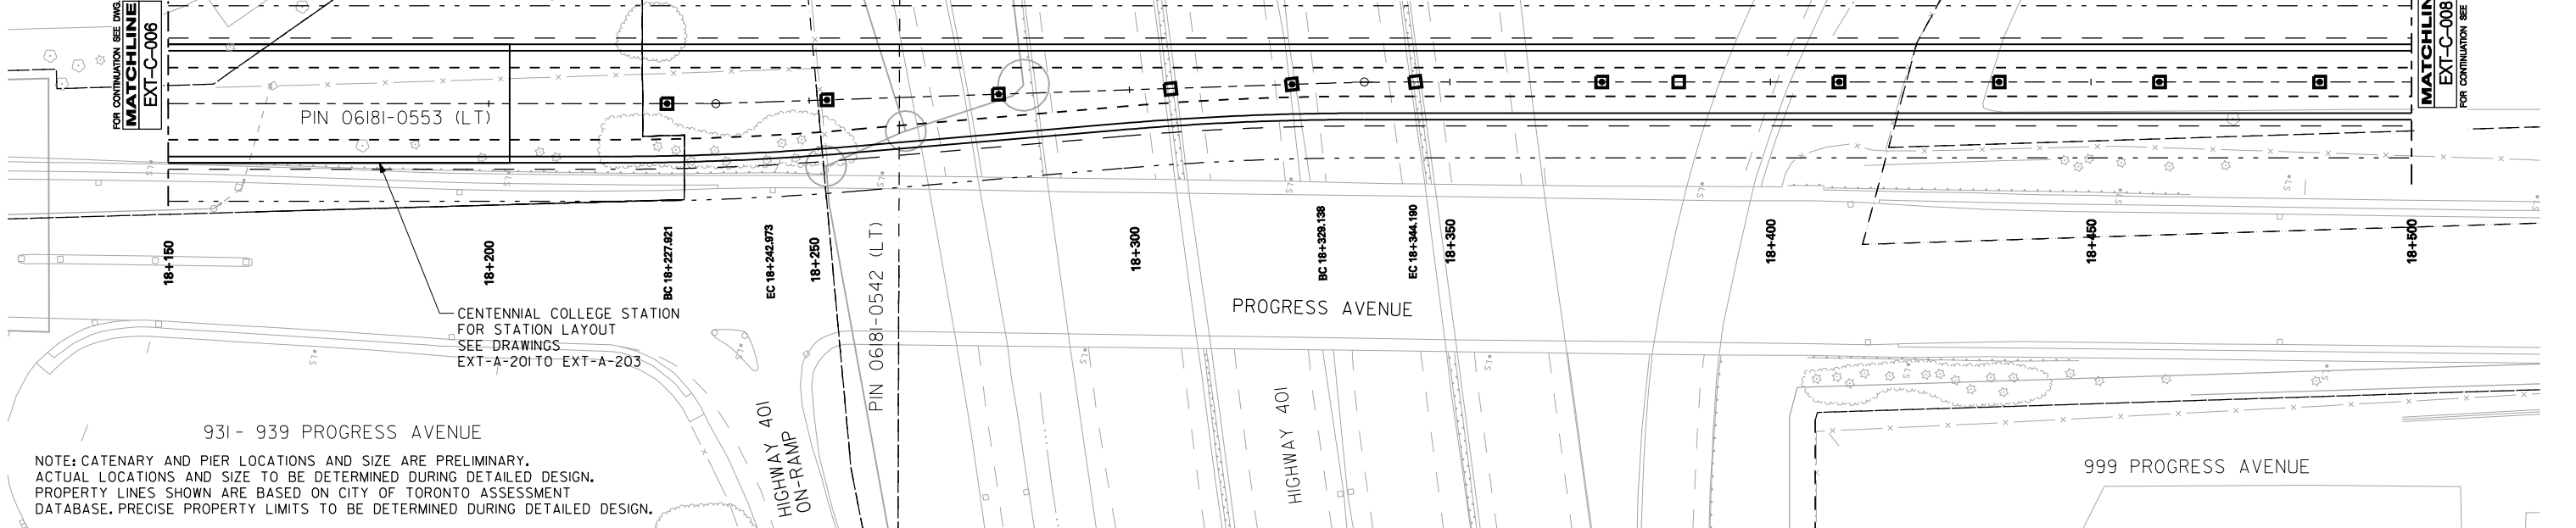

REVISIONS

2010/07/16

MODIFICATIONS FOR SHEPPARD DIRECT CONNECTION SERVICE TRACK

REVISIONS

URS

URS Canada Inc.
75 Commerce Valley Drive East
Markham, Ontario. L3T 7N9
TEL: (905) 882-4401 FAX: (905) 882-4399

DRAWN

D. FANG

2010/07/16

CHECKED

E. CHEN

2010/07/16

CORRECT

S. THORBURN

2010/07/16

SCALE

0

5

10

15

20m

SCARBOROUGH RAPID TRANSIT EA

PLAN AND PROFILE

STA 18+150 to STA 18+500

Plot Date: 16/07/2010

TORONTO TRANSIT COMMISSION
TRANSIT CITY

Dwg. No.

EXT-C-007

Sheet No.

REVISIONS		REVISIONS	
△	20100716 MODIFICATIONS FOR SHEPPARD DIRECT CONNECTION SERVICE TRACK	△	
△		△	
△		△	

URS

URS Canada Inc.
75 Commerce Valley Drive East
Markham, Ontario. L3T 7N9
TEL: (905)-882-4401 FAX: (905)-882-4399

DRAWN	D. FANG	2010/07/16
CHECKED	E. CHEN	2010/07/16
CORRECT	S. THORBURN	2010/07/16

SCALE

0 5 10 15 20m



SCARBOROUGH RAPID TRANSIT EA

PLAN AND PROFILE

STA 18+500 to STA 18+850

Plot Date: 16/07/2010



TORONTO TRANSIT COMMISSION
TRANSIT CITY

Dwg. No. **EXT-C-008**

Sheet No.

tbordr.dgn (Transit City Border) NOV2009

CADD FILE NAME: c:\3-33015779-scarboroughrapidtransit\cadd\current design\civil\plates\URS 07s SRT PP STN 18+850 to 19+200.dgn

LEGEND

ALIGNMENT CL

TRACK CL

STRUCTURE



PERMANENT PROPERTY REQUIREMENT

TEMPORARY PROPERTY REQUIREMENT

PIER

CATENARY POLE

PROPERTY LINE

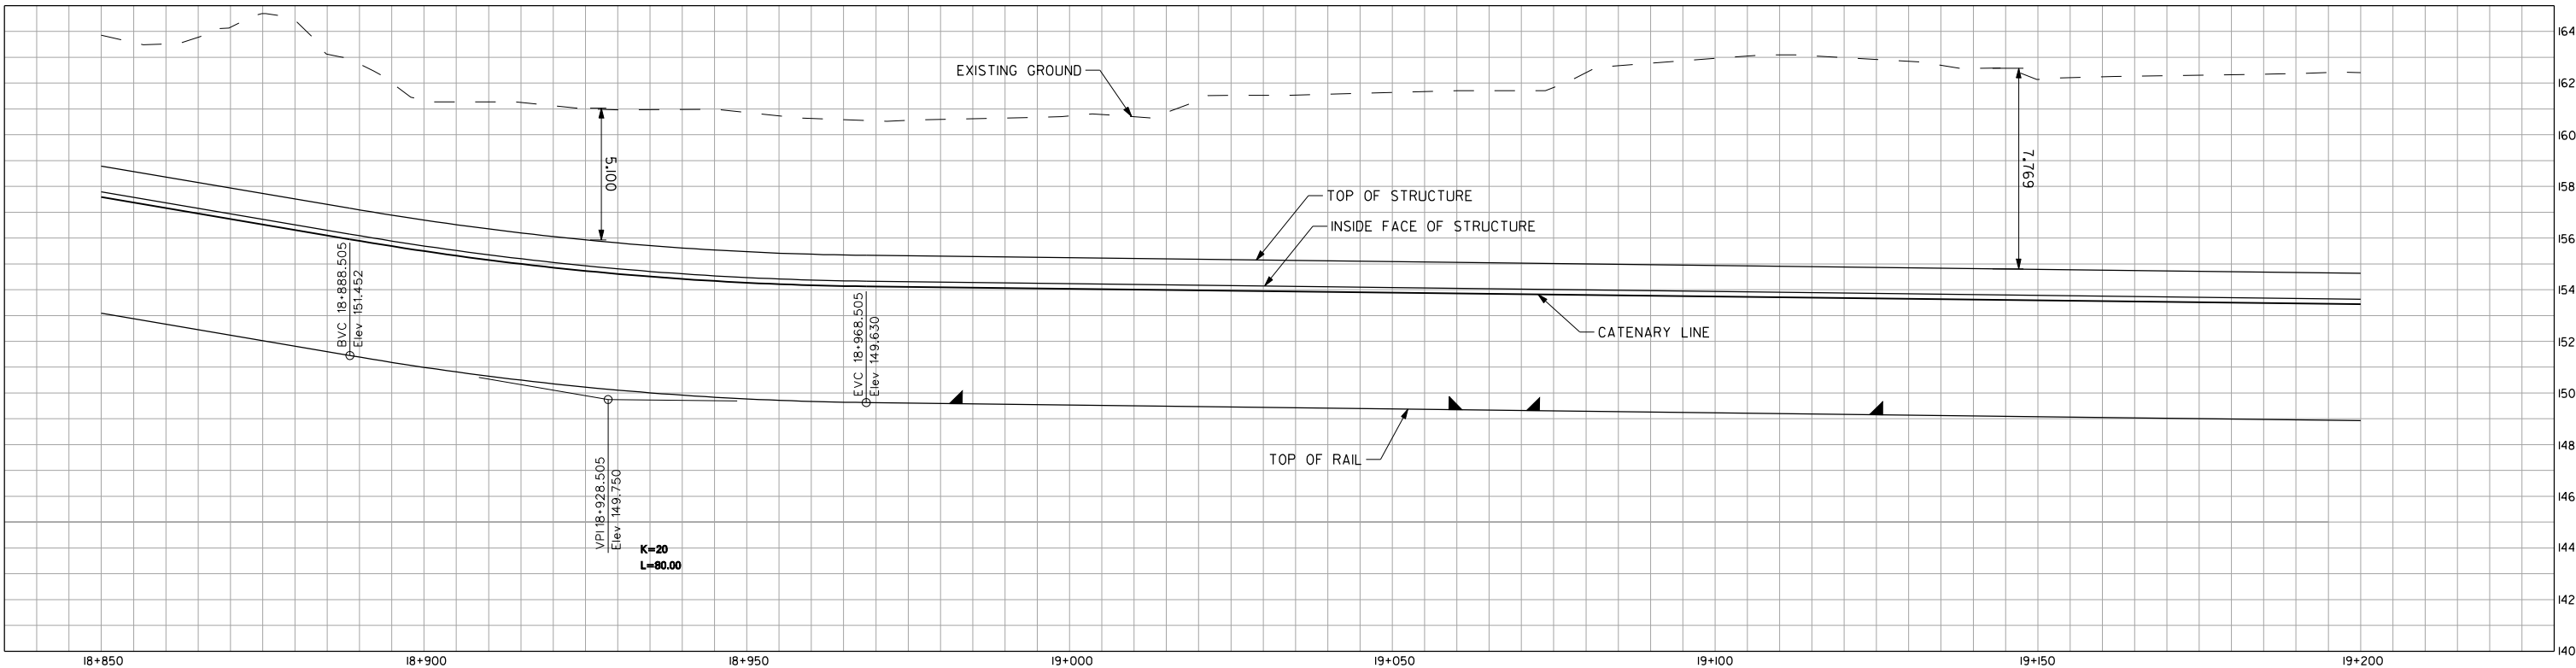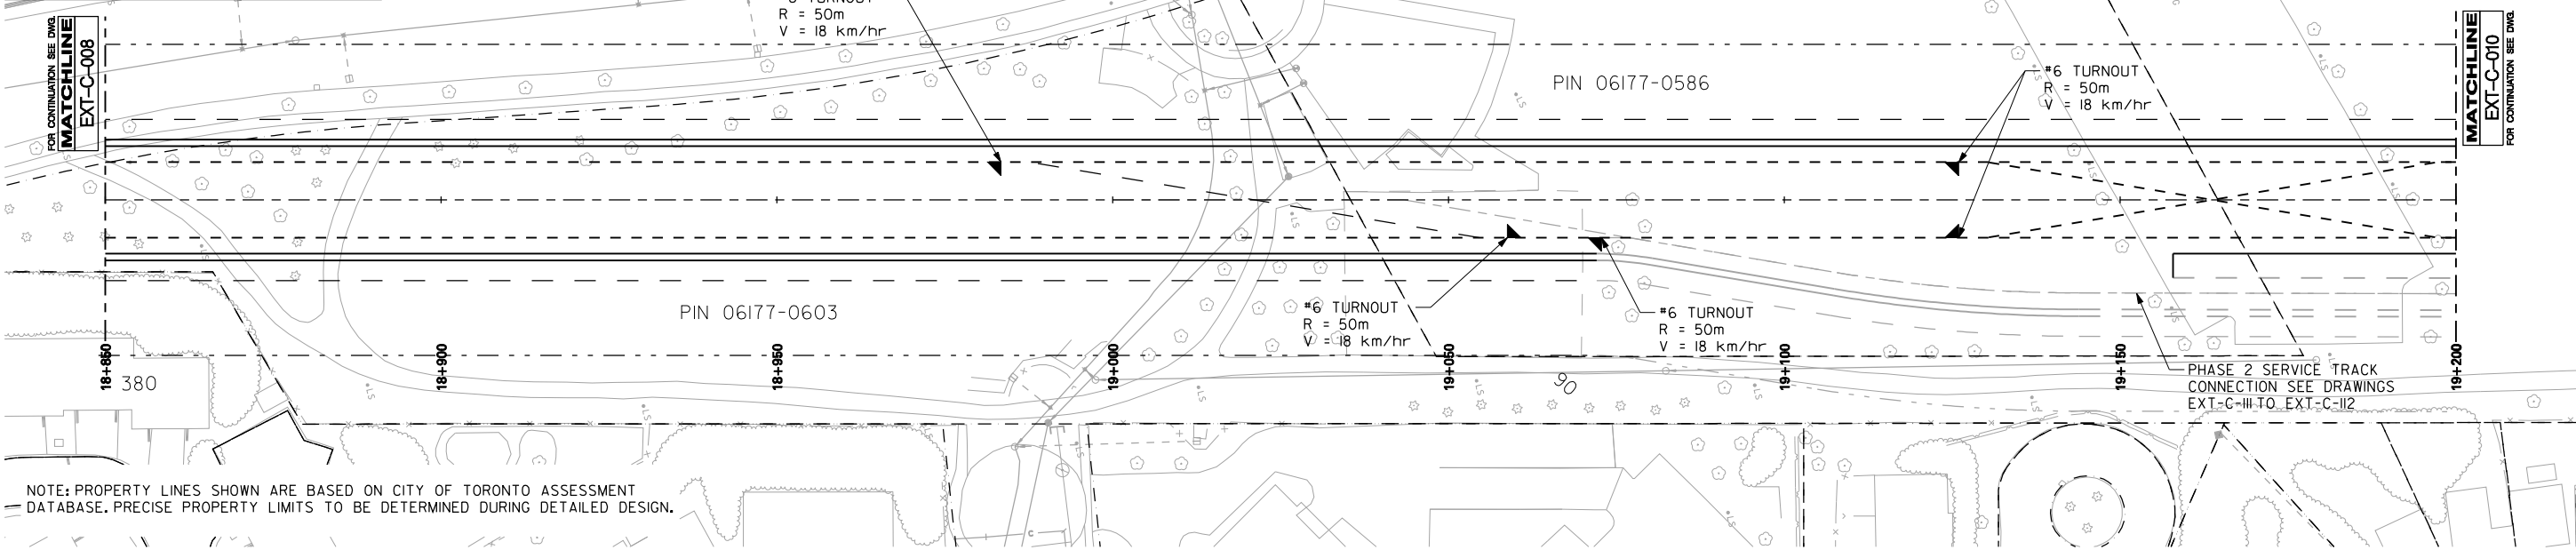

BLDG. REF. No. FILE SHEET No. DRAWING No.

REVISIONS 2010/07/16 MODIFICATIONS FOR SHEPPARD DIRECT CONNECTION SERVICE TRACK	REVISIONS	URS URS Canada Inc. 75 Commerce Valley Drive East Markham, Ontario L3T 7N9 TEL: (905)-882-4401 FAX: (905)-882-4399	DRAWN D. FANG 2010/07/16 CHECKED E. CHEN 2010/07/16 CORRECT S. THORBURN 2010/07/16 SCALE 0 5 10 15 20m	SCARBOROUGH RAPID TRANSIT EA PLAN AND PROFILE STA 18+850 to STA 19+200	Plot Date: 16/07/2010 TORONTO TRANSIT COMMISSION TRANSIT CITY Dwg. No. EXT-C-009 Sheet No.
---	--	--	--	---	--