

tbordt.dgn (Transit City Border) NOV2009

CADD FILE NAME: c:\3-33015779-scarboroughrapidtransit\cadd\ dgn\current design\civil\plates\URS 07s SRT PP STN 19+200 to 19+550.dgn

LEGEND

ALIGNMENT CL

TRACK CL

STRUCTURE



PERMANENT PROPERTY REQUIREMENT

TEMPORARY PROPERTY REQUIREMENT

PIER

CATENARY POLE

PROPERTY LINE

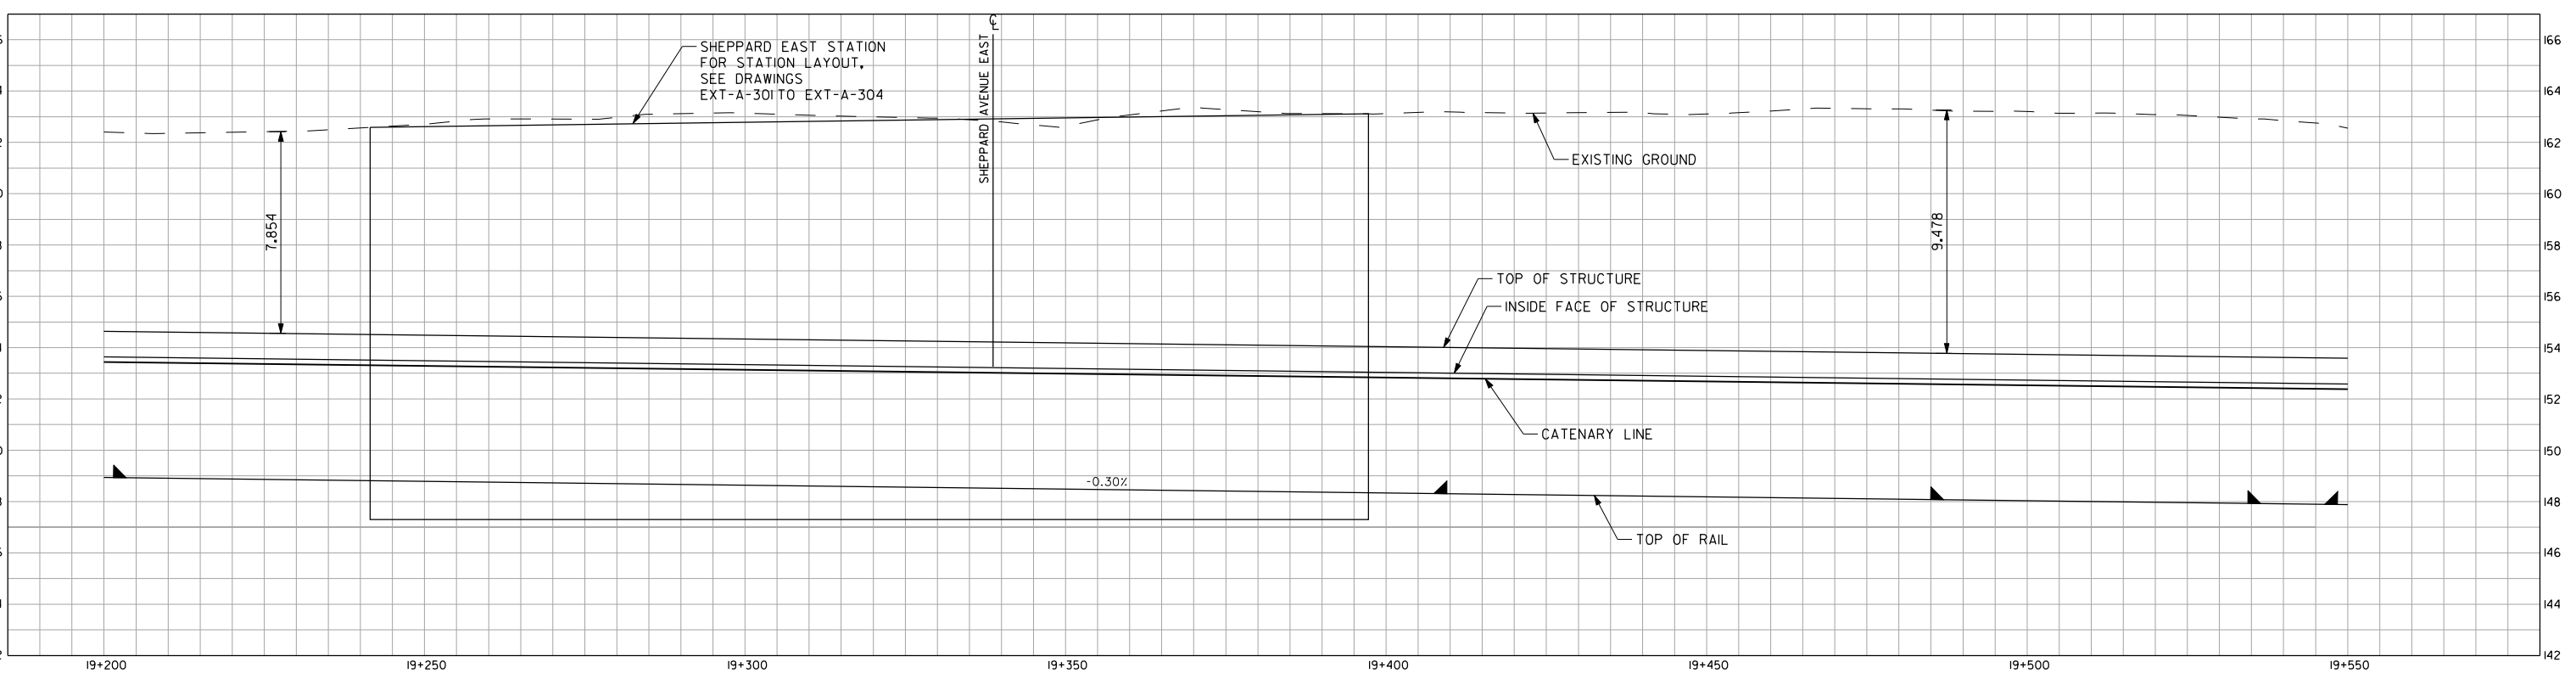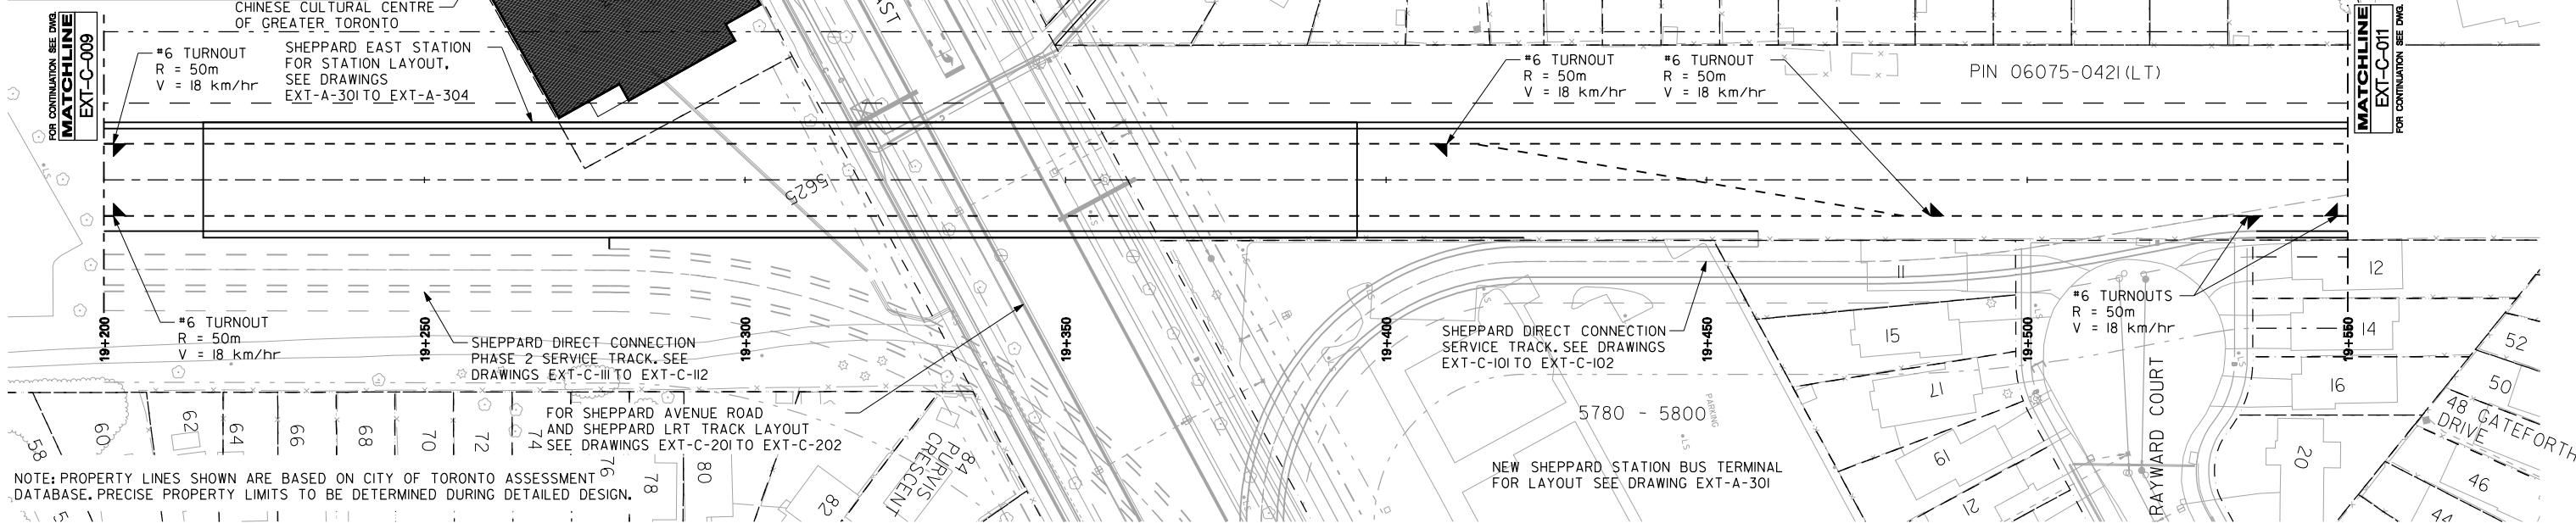

BLDG. REF. No. FILE SHEET No.

REVISIONS

2010/07/16
MODIFICATIONS FOR SHEPPARD DIRECT CONNECTION SERVICE TRACK

REVISIONS

URS

URS Canada Inc.
75 Commerce Valley Drive East
Markham, Ontario. L3T 7N9
TEL: (905)-882-4401 FAX: (905)-882-4399

DRAWN D. FANG 2010/07/16

CHECKED E. CHEN 2010/07/16

CORRECT S. THORBURN 2010/07/16

SCALE
0 5 10 15 20m

SCARBOROUGH RAPID TRANSIT EA

PLAN AND PROFILE

STA 19+200 to STA 19+550

Plot Date: 16/07/2010

TORONTO TRANSIT COMMISSION
TRANSIT CITY

Dwg. No. EXT-C-010

Sheet No.



PLANNING NO.

tbordr.dgn (Transit City Border) NOV2009


CADD FILE NAME: c:\3-33015779-scarboroughrapidtransit\cadd\ dgn\current design\civil\plates\URS 07s SRT PP STN 19+900 to 20+250.dgn

LEGEND	
	ALIGNMENT CL
	TRACK CL
	STRUCTURE
	PERMANENT PROPERTY REQUIREMENT
	TEMPORARY PROPERTY REQUIREMENT
	PIER
	CATENARY POLE
	PROPERTY LINE

FOR CONTINUATION SEE DWG
MATCHLINE
EXT-C-011

MATCHLINE
EXT-C-013
FOR CONTINUATION SEE DWG

NOTE: CATENARY AND PIER LOCATIONS AND SIZE ARE PRELIMINARY.
ACTUAL LOCATIONS AND SIZE TO BE DETERMINED DURING DETAILED DESIGN.
PROPERTY LINES SHOWN ARE BASED ON CITY OF TORONTO ASSESSMENT
DATABASE. PRECISE PROPERTY LIMITS TO BE DETERMINED DURING DETAILED DESIGN.

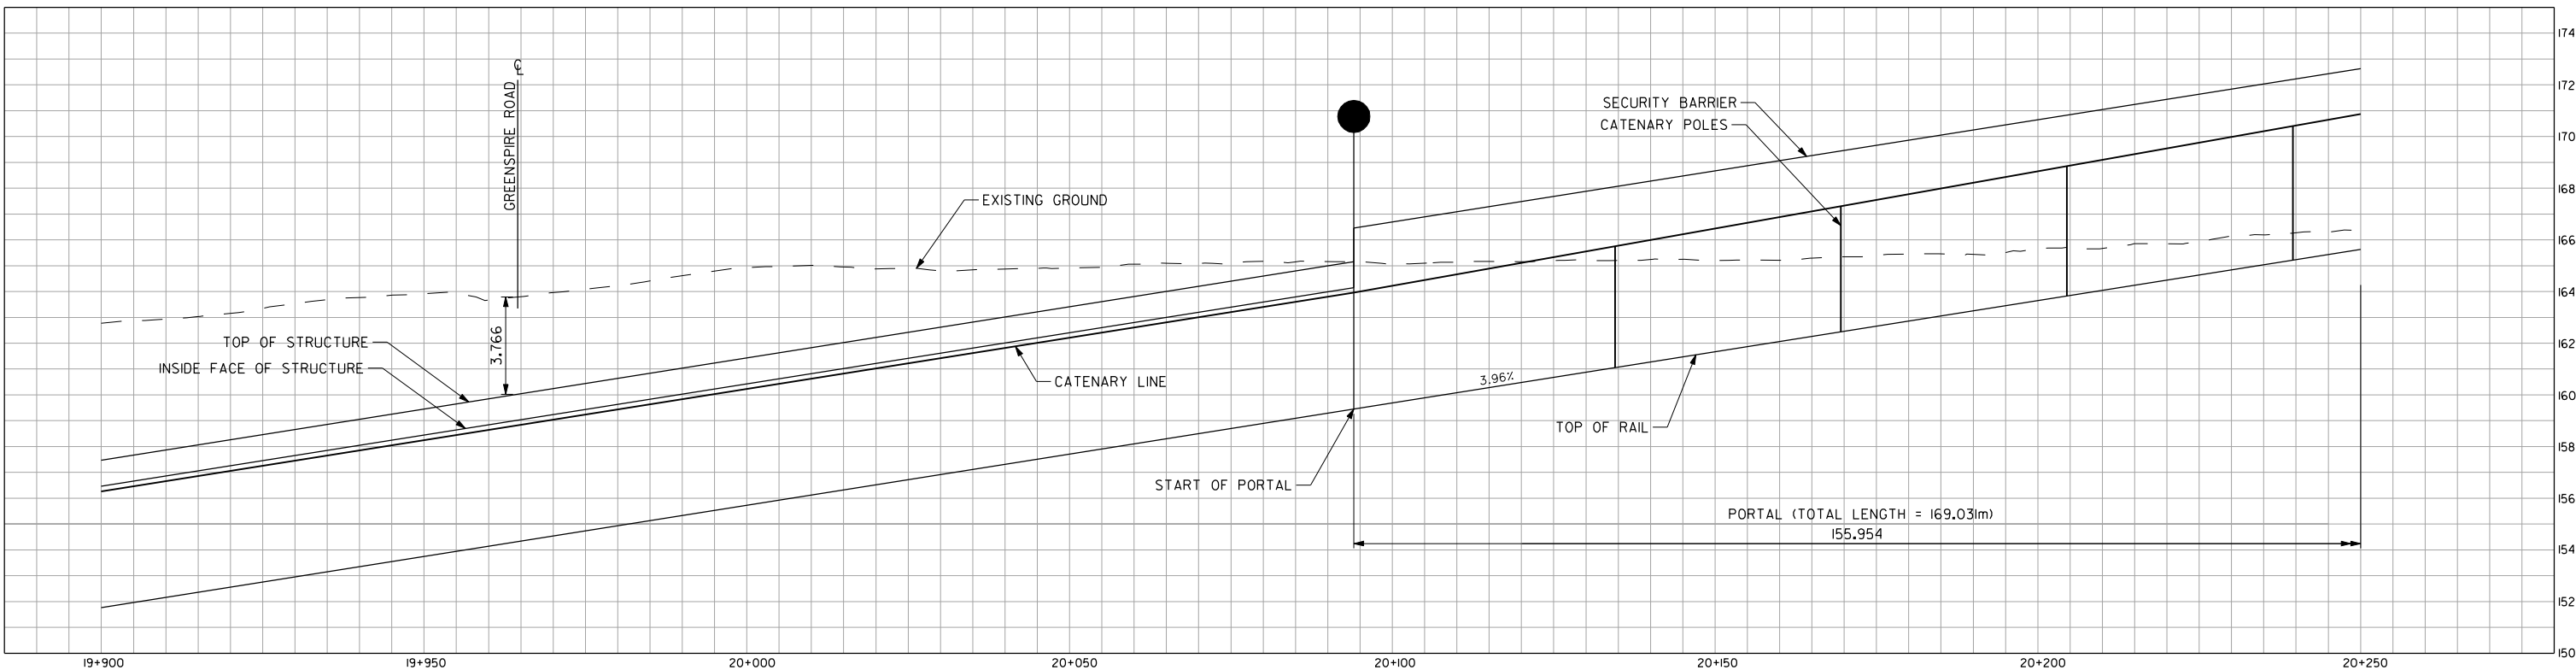

BLDG. REF. No.

FILE

SHEET No.


DRAWING No.

REVISIONS		REVISIONS	
	2010/07/16 MODIFICATIONS FOR SHEPPARD DIRECT CONNECTION SERVICE TRACK		

URS

URS Canada Inc.
75 Commerce Valley Drive East
Markham, Ontario L3T 7N9
TEL: (905)-882-4401 FAX: (905)-882-4399

DRAWN D. FANG 2010/07/16
CHECKED E. CHEN 2010/07/16
CORRECT S. THORBURN 2010/07/16

 

SCARBOROUGH RAPID TRANSIT EA

PLAN AND PROFILE

STA 19+900 to STA 20+250


Plot Date: 16/07/2010



TORONTO TRANSIT COMMISSION
TRANSIT CITY

Dwg. No. **EXT-C-012**

Sheet No.

 

PRINTING NO.

tbboard1.dgn (Transit City Border) NOV2009

CADD FILE NAME: c:\3-33015779-scarboroughrapidtransit\cadd\ dgn\current design\civil\plates\URS 07s SRT PP STN 40+000 to 40+250.dgn

LEGEND

ALIGNMENT CL

TRACK CL

STRUCTURE



PERMANENT PROPERTY REQUIREMENT

TEMPORARY PROPERTY REQUIREMENT

PIER

CATENARY POLE

PROPERTY LINE

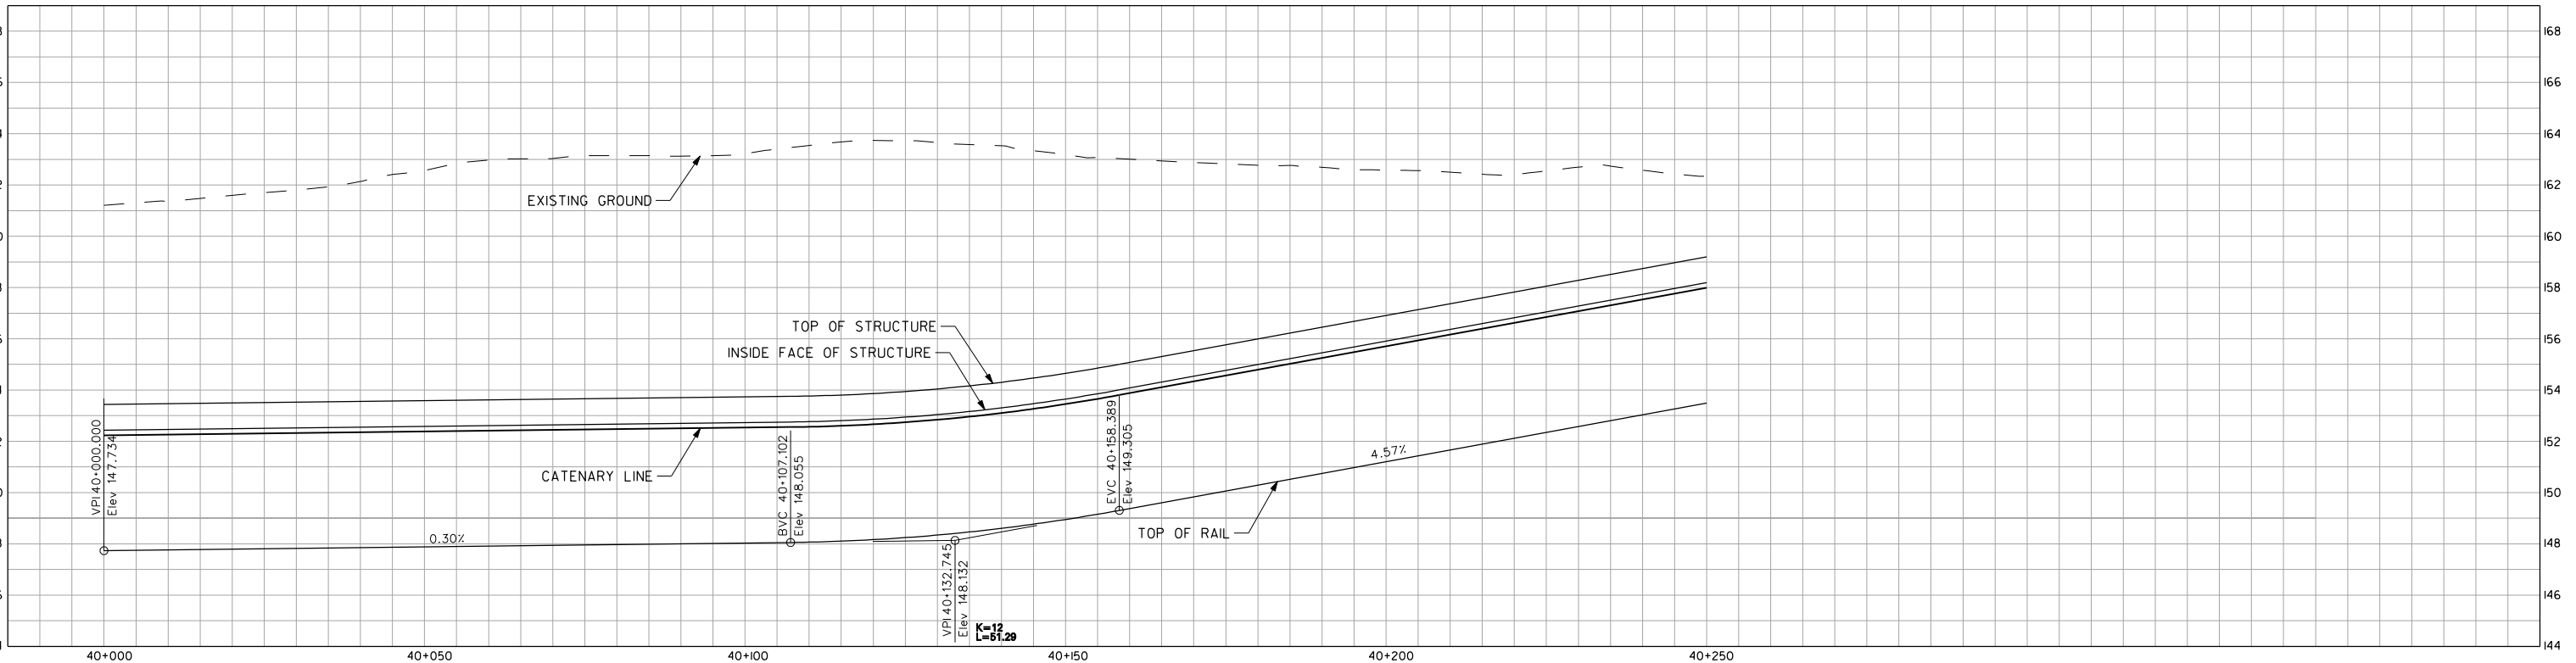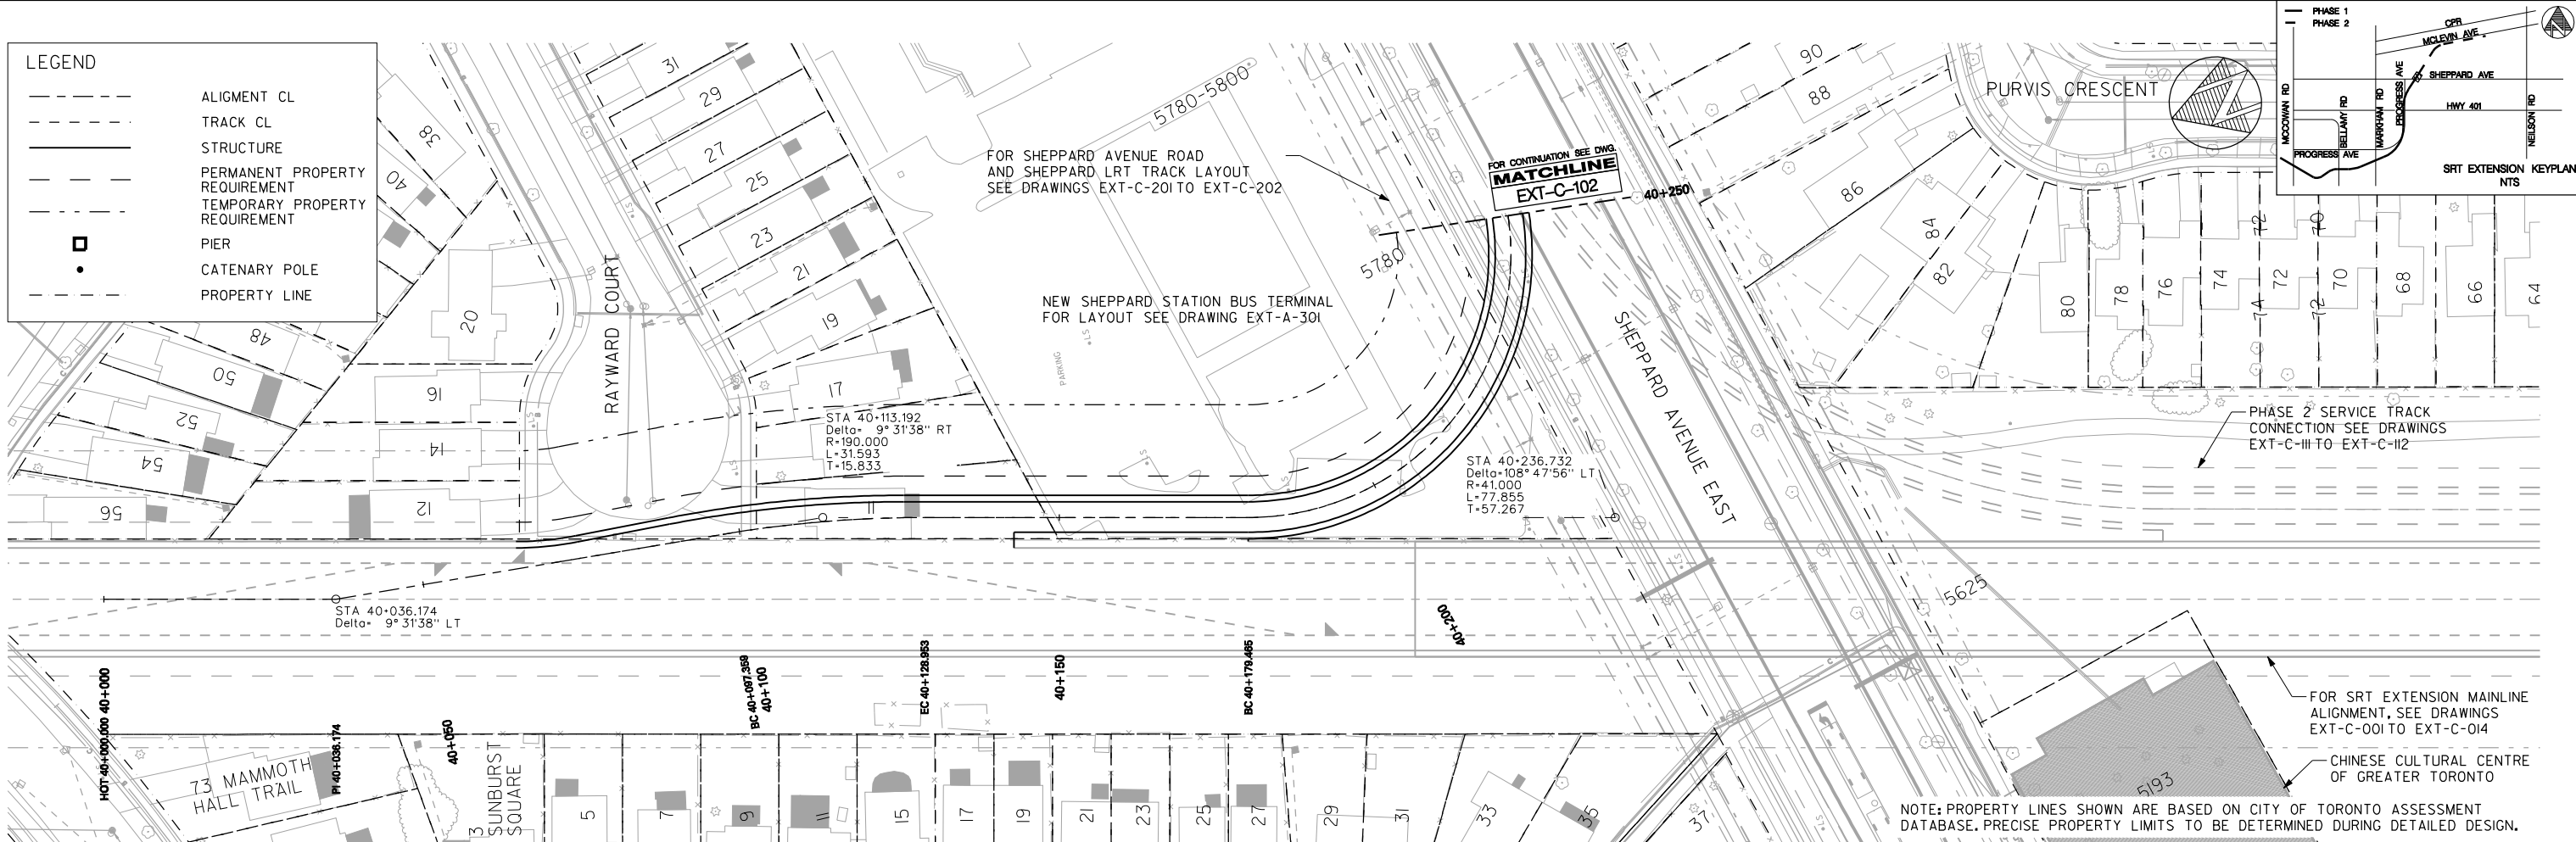

BLDG. REF. No. FILE SHEET No. DRAWING No.

REVISIONS

2010/07/16

MODIFICATIONS FOR SHEPPARD DIRECT CONNECTION SERVICE TRACK

REVISIONS

URS

URS Canada Inc.
75 Commerce Valley Drive East
Markham, Ontario L3T 7N9
TEL: (905) 882-4401 FAX: (905) 882-4399

DRAWN: D. FANG 2010/07/16

CHECKED: E. CHEN 2010/07/16

CORRECT: S. THORBURN 2010/07/16

SCALE: 0 5 10 15 20m

SCARBOROUGH RAPID TRANSIT EA

PLAN AND PROFILE

STN 40+000 to STN 40+250

Plot Date: 16/07/2010


TORONTO TRANSIT COMMISSION
TRANSIT CITY

Dwg. No. EXT-C-101


Sheet No.

tbboard1.dgn (Transit City Border) NOV2009

CADD FILE NAME: c:\3-33015779-scarboroughrapidtransit\cadd\ dgn\current design\civil\plates\URS 07s SRT PP STN 20+600 to 20+950.dgn

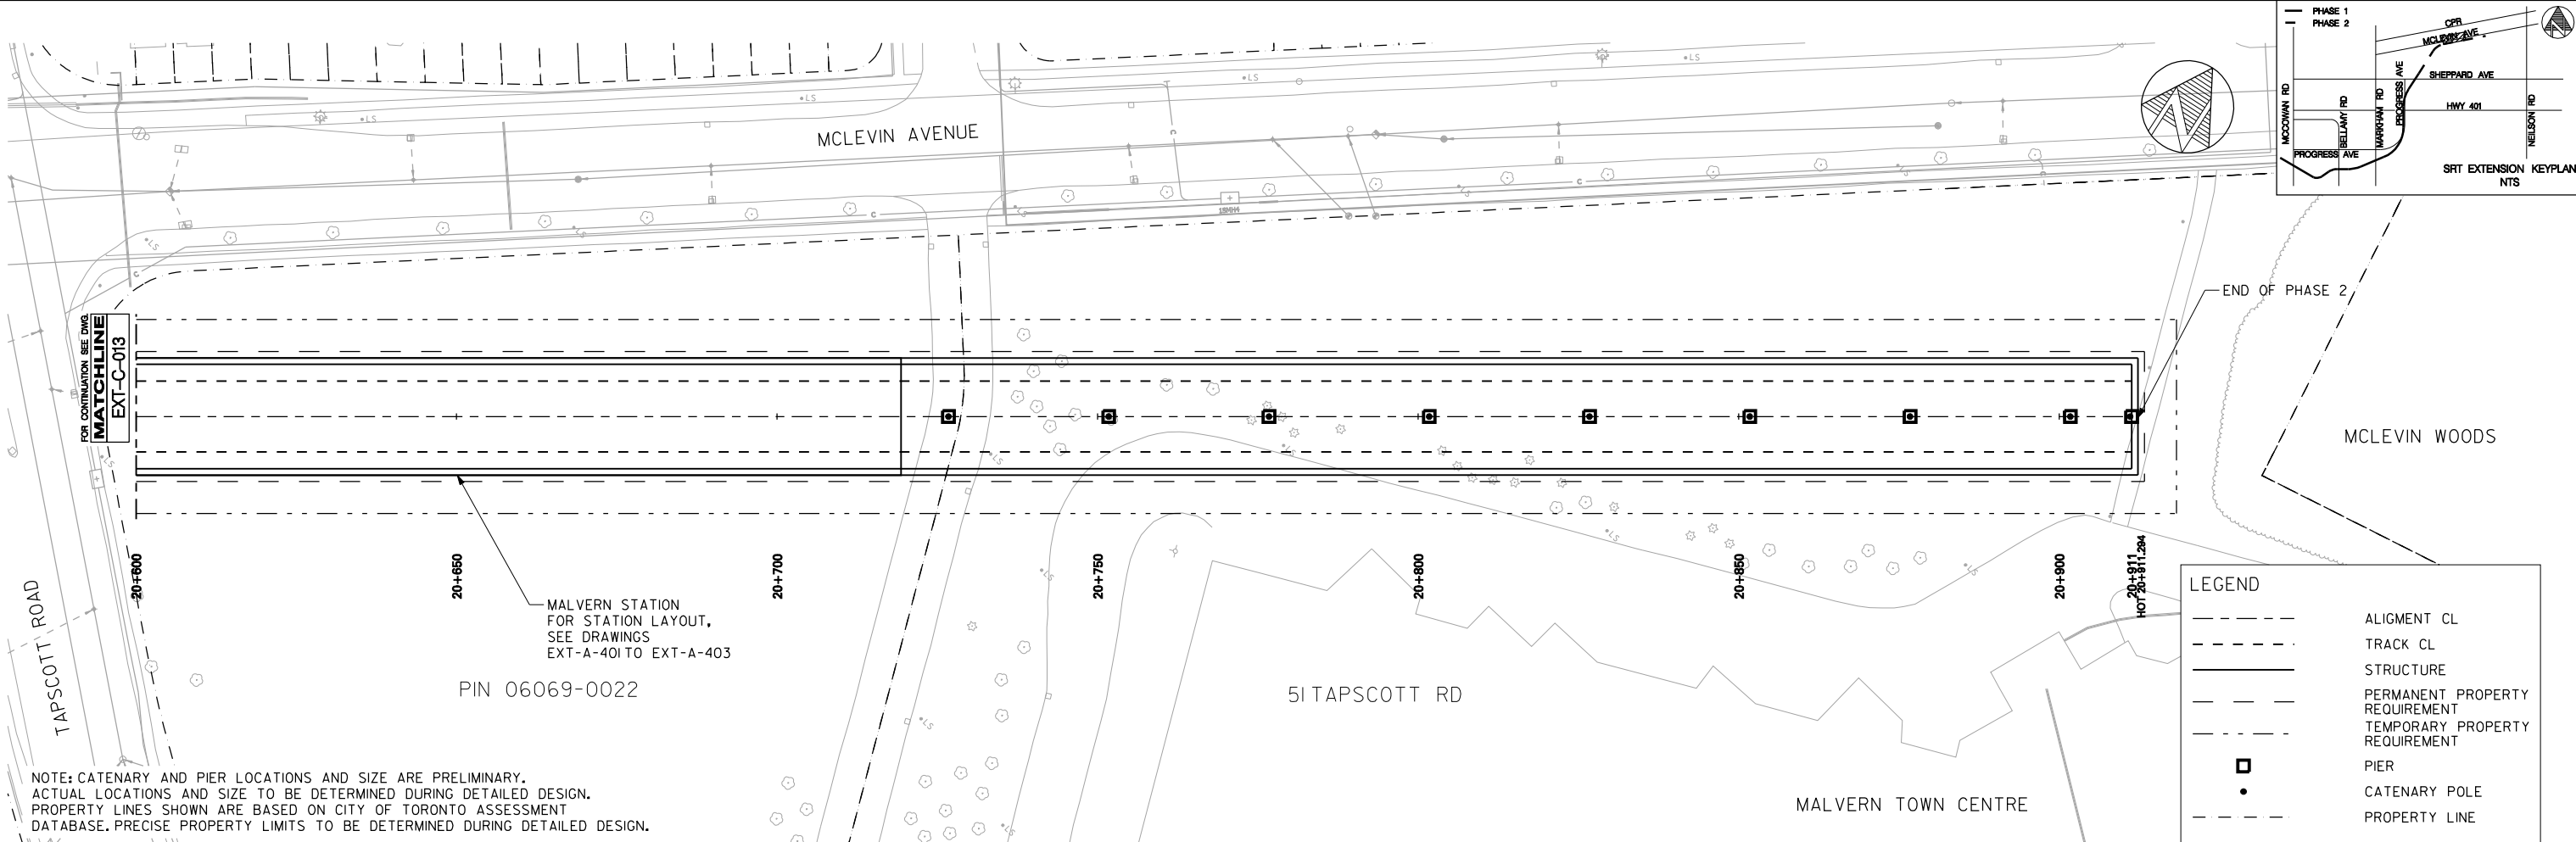

NOTE: CATENARY AND PIER LOCATIONS AND SIZE ARE PRELIMINARY. ACTUAL LOCATIONS AND SIZE TO BE DETERMINED DURING DETAILED DESIGN. PROPERTY LINES SHOWN ARE BASED ON CITY OF TORONTO ASSESSMENT DATABASE. PRECISE PROPERTY LIMITS TO BE DETERMINED DURING DETAILED DESIGN.

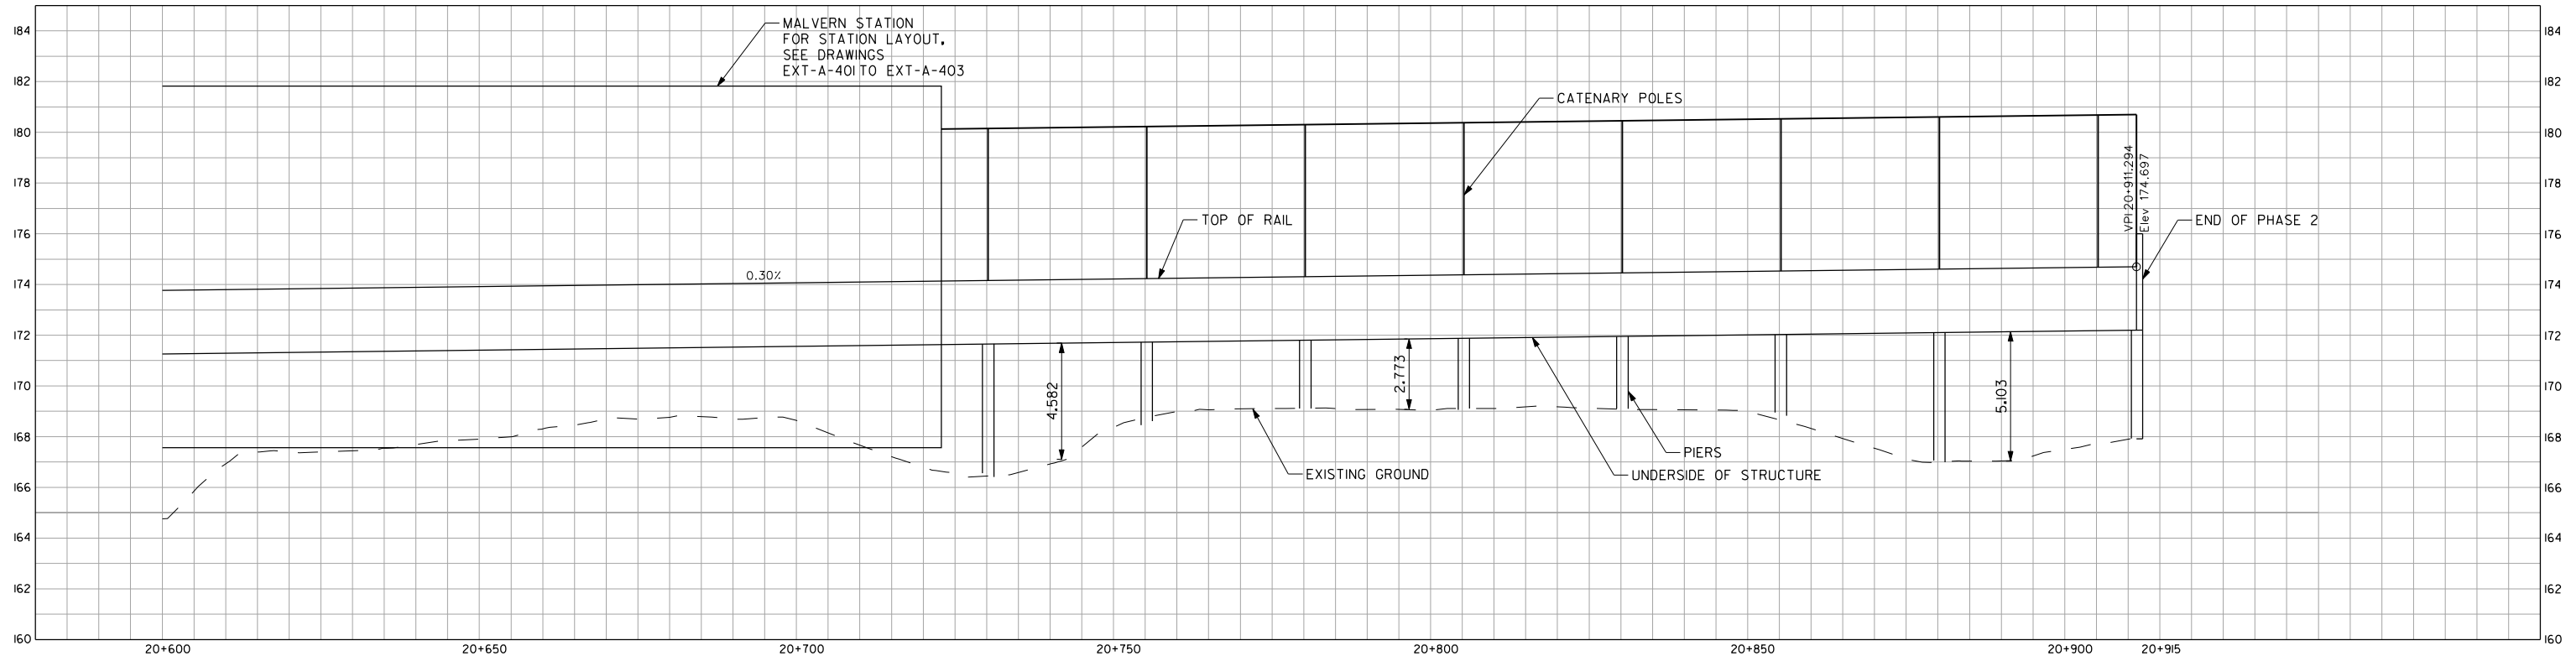

BLDG. REF. No.
FILE
SHEET No.

REVISIONS		REVISIONS	
1	2010/07/16 MODIFICATIONS FOR SHEPPARD DIRECT CONNECTION SERVICE TRACK	1	
2		2	
3		3	

URS
URS Canada Inc.
75 Commerce Valley Drive East
Markham, Ontario. L3T 7N9
TEL: (905)-882-4401 FAX: (905)-882-4399

DRAWN _ D. FANG _ 2010/07/16
CHECKED _ E. CHEN _ 2010/07/16
CORRECT _ S. THORBURN _ 2010/07/16
SCALE
0 5 10 15 20m

SCARBOROUGH RAPID TRANSIT EA

PLAN AND PROFILE

STA 20+600 to STA 20+950

Plot Date: 1607/2010



TORONTO TRANSIT COMMISSION
TRANSIT CITY

Dwg. No. EXT-C-014

Sheet No.

CADD FILE NAME: c:\3-33015779-scarboroughrapidtransit\cadd\dgn\current design\civil\plates\URS 07s SRT PP STN 40+250 to 40+589.dgn
tboard1.dgn (Transit City Border) NOV2009
BLDG. REF. No.
FILE
SHEET No.
DRAWING No.

CADD FILE NAME: c:\3-33015779-scarboroughrapidtransit\cadd\dgn\current design\civil\plates\URS 07s SRT PP STN 40+250 to 40+589.dgn

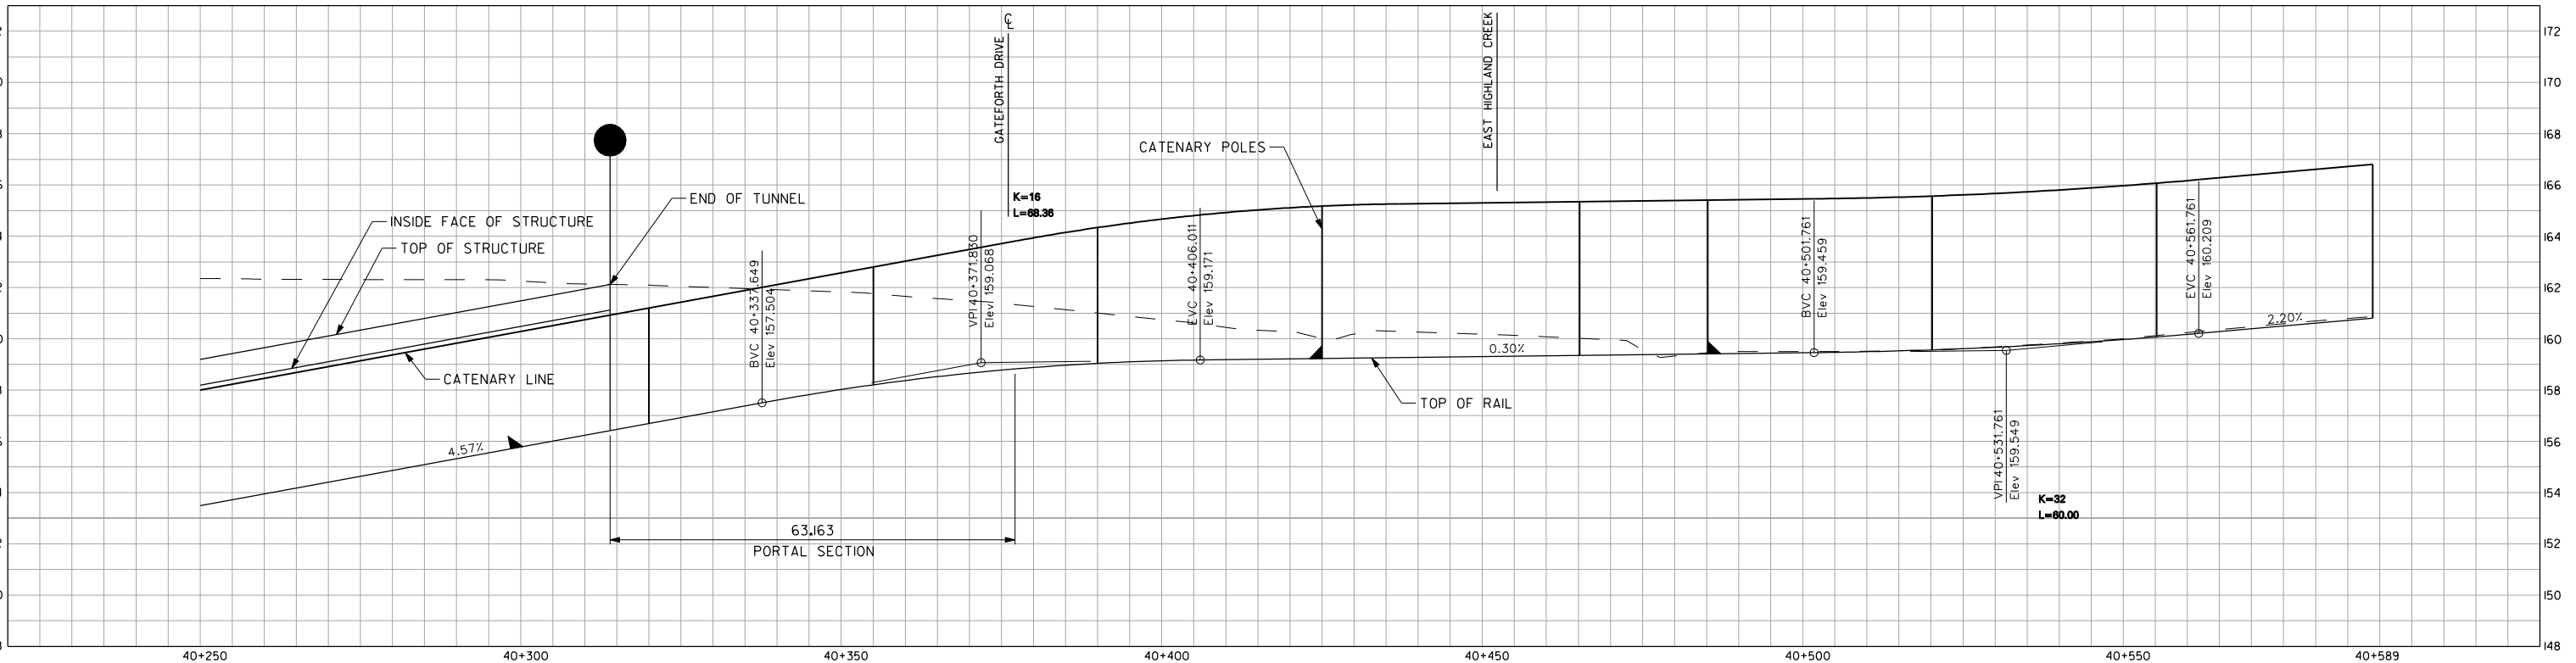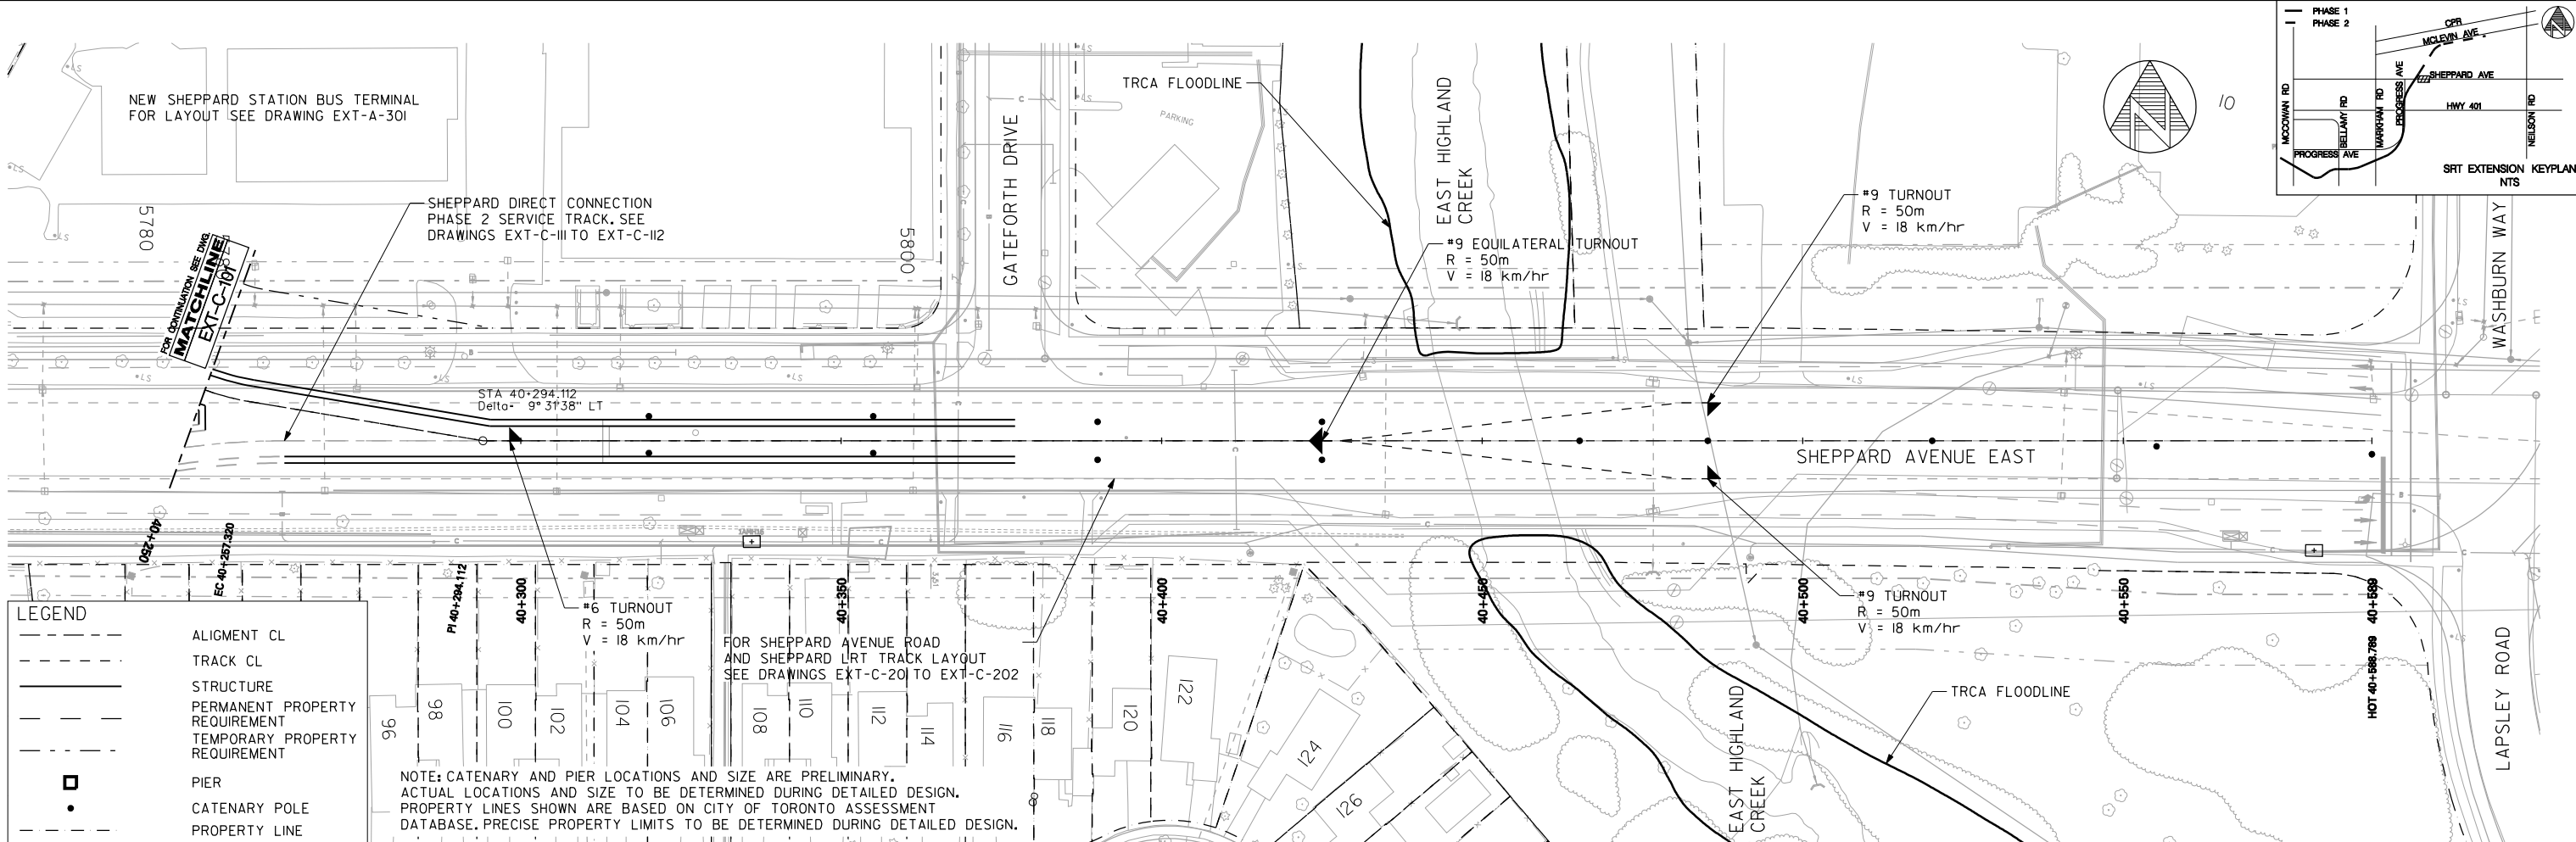

REVISIONS		REVISIONS		REVISIONS		REVISIONS		REVISIONS	
1	MODIFICATIONS FOR SHEPPARD DIRECT CONNECTION SERVICE TRACK	2010/07/16		2		2010/07/16		3	

URS
URS Canada Inc.
75 Commerce Valley Drive East
Markham, Ontario. L3T 7N9
TEL: (905) 882-4401 FAX: (905) 882-4399

DRAWN: D. FANG 2010/07/16
CHECKED: E. CHEN 2010/07/16
CORRECT: S. THORBURN 2010/07/16

SCALE
0 5 10 15 20m

SCARBOROUGH RAPID TRANSIT EA

PLAN AND PROFILE
STA 40+250 to STA 40+589

Plot Date: 16/07/2010

TORONTO TRANSIT COMMISSION
TRANSIT CITY
Dwg. No. EXT-C-102
Sheet No.

tbordt.dgn (Transit City Border) NOV2009

CADD FILE NAME: c:\3-33015779-scarboroughrapidtransit\cadd\ dgn\current design\civil\plates\URS 07s SRT PP STN 50+000 to 50+350.dgn

LEGEND

ALIGNMENT CL

TRACK CL

STRUCTURE



PERMANENT PROPERTY REQUIREMENT

TEMPORARY PROPERTY REQUIREMENT

PIER

CATENARY POLE

PROPERTY LINE

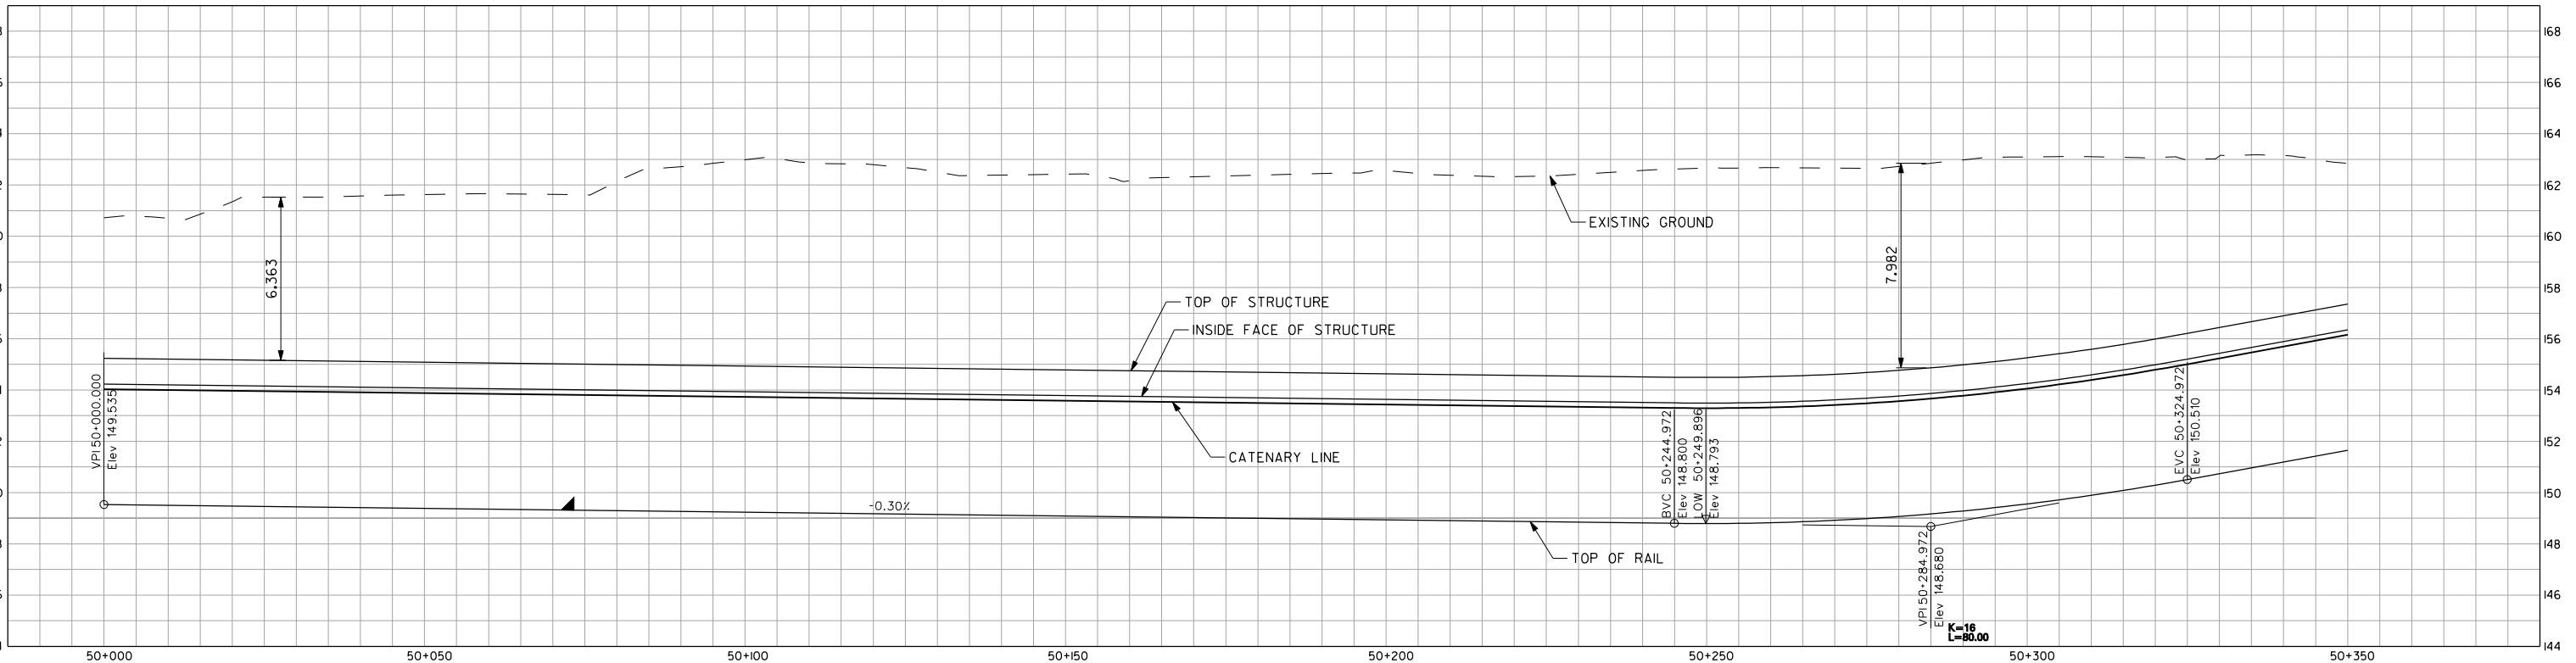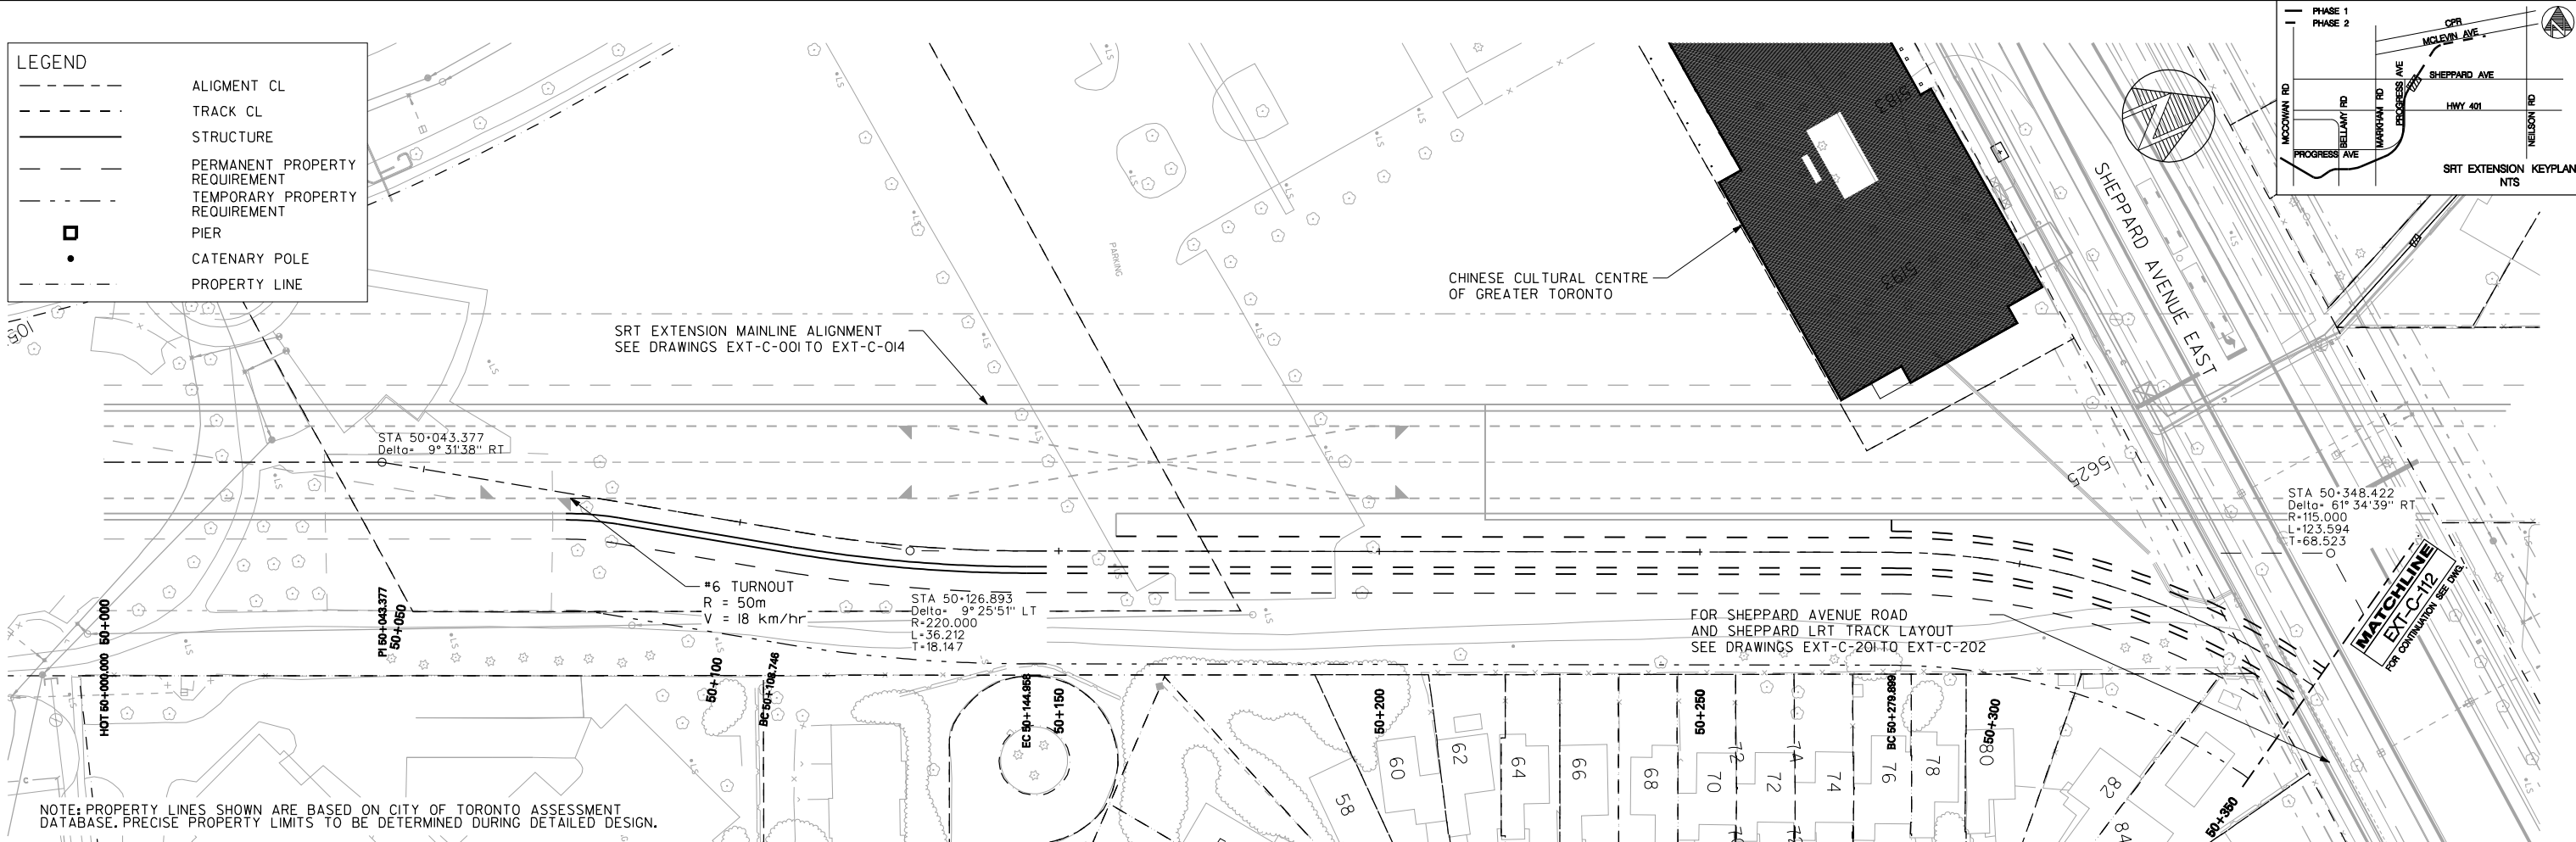

BLDG. REF. No.
FILE
SHEET No.

REVISIONS	REVISIONS
2010/07/16 MODIFICATIONS FOR SHEPPARD DIRECT CONNECTION SERVICE TRACK	

URS

URS Canada Inc.
75 Commerce Valley Drive East
Markham, Ontario. L3T 7N9
TEL: (905)-882-4401 FAX: (905)-882-4399

DRAWN D. FANG 2010/07/16

CHECKED E. CHEN 2010/07/16

CORRECT S. THORBURN 2010/07/16

SCALE
0 5 10 15 20m

SCARBOROUGH RAPID TRANSIT EA

PLAN AND PROFILE

STA 50+000 to STA 50+350

Plot Date: 16/07/2010

TORONTO TRANSIT COMMISSION
TRANSIT CITY

Dwg. No. EXT-C-111

Sheet No.

tbboard1.dgn (Transit City Border) NOV2009

CADD FILE NAME: c:\3-33015779-scarboroughrapidtransit\cadd\ dgn\current design\civil\plates\URS 07s SRT PP STN 50+350 to 50+700.dgn

LEGEND

ALIGNMENT CL

TRACK CL

STRUCTURE

PERMANENT PROPERTY REQUIREMENT

TEMPORARY PROPERTY REQUIREMENT

PIER

CATENARY POLE

PROPERTY LINE

NEW SHEPPARD STATION BUS TERMINAL
FOR LAYOUT SEE DRAWING EXT-A-301

SHEPPARD DIRECT CONNECTION
SERVICE TRACK. SEE DRAWINGS
EXT-C-101 TO EXT-C-102

TRCA FLOODLINE

EAST HIGHLAND CREEK

#9 EQUILATERAL TURNOUT
R = 50m
V = 18 km/hr

#9 TURNOUT
R = 50m
V = 18 km/hr

SHEPPARD AVENUE EAST

#9 TURNOUT
R = 50m
V = 18 km/hr



TRCA FLOODLINE

EAST HIGHLAND CREEK

ENCLOSURE
ENCLOSURE
ENCLOSURE

FOR SHEPPARD AVENUE ROAD
AND SHEPPARD LRT TRACK LAYOUT
SEE DRAWINGS EXT-C-201 TO EXT-C-202

NOTE: CATENARY AND PIER LOCATIONS AND SIZE ARE PRELIMINARY.
ACTUAL LOCATIONS AND SIZE TO BE DETERMINED DURING DETAILED DESIGN.
PROPERTY LINES SHOWN ARE BASED ON CITY OF TORONTO ASSESSMENT
DATABASE. PRECISE PROPERTY LIMITS TO BE DETERMINED DURING DETAILED DESIGN.

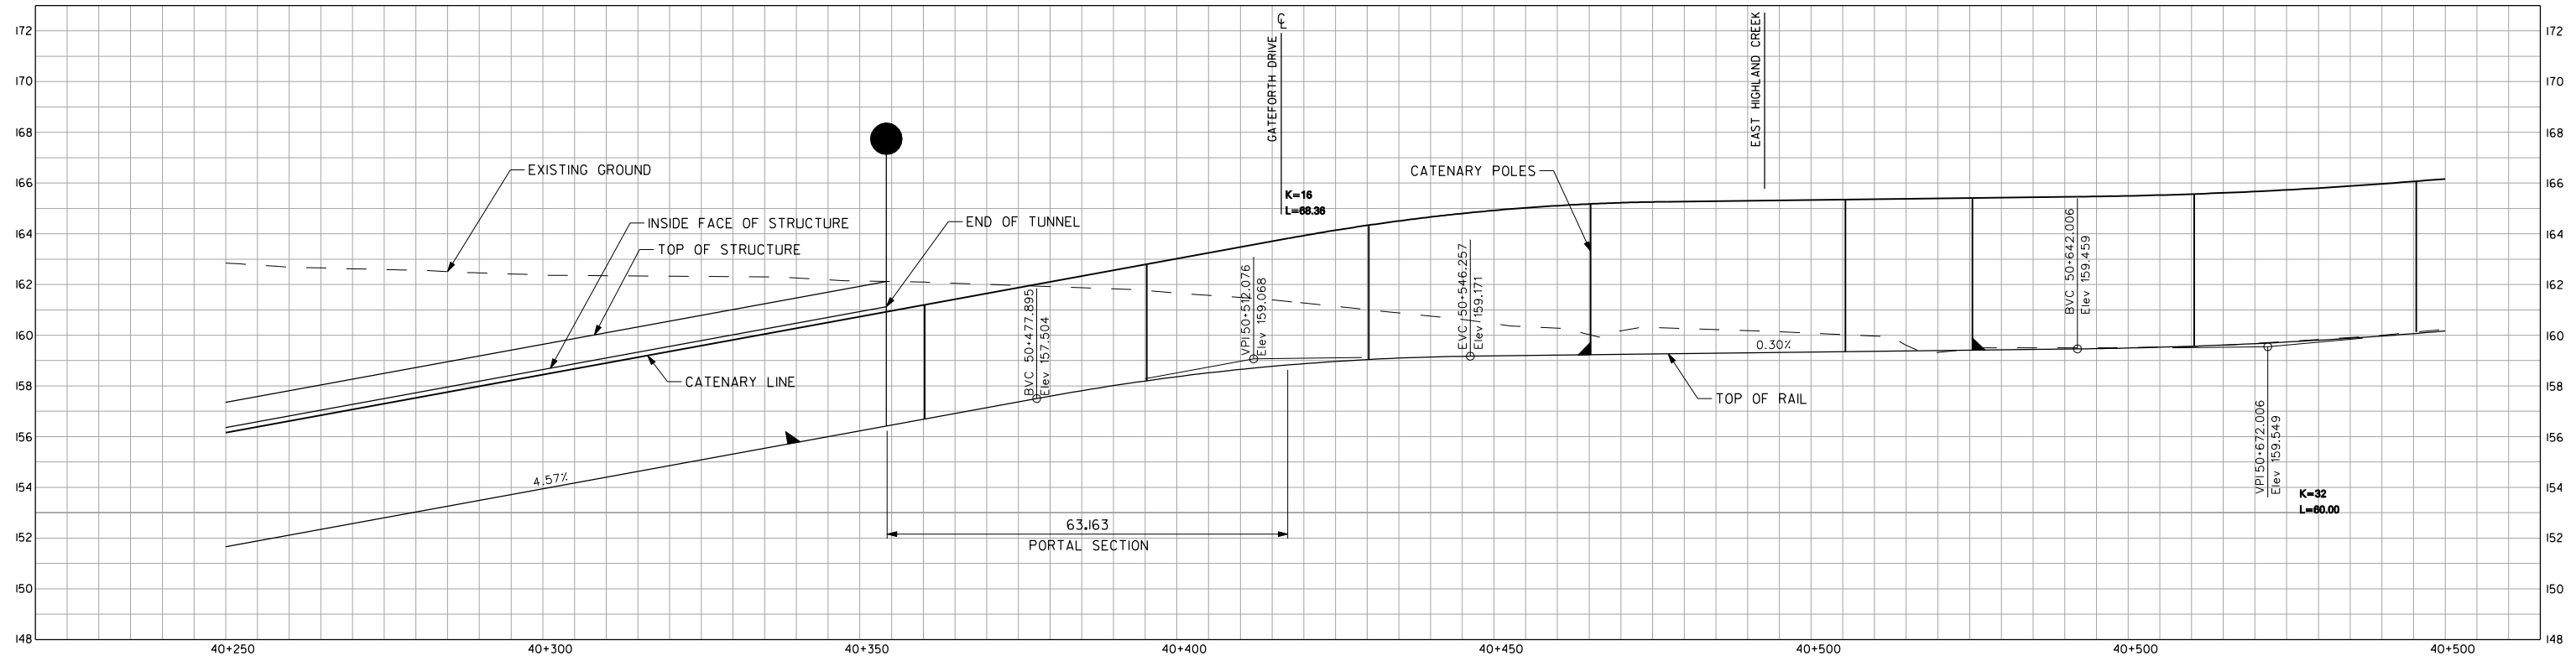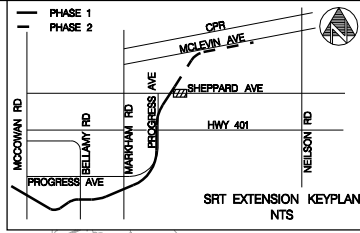


BLDG. REF. No.


FILE

SHEET No.



REVISIONS 20100706 MODIFICATIONS FOR SHEPPARD DIRECT CONNECTION SERVICE TRACK		REVISIONS		URS URS Canada Inc. 75 Commerce Valley Drive East Markham, Ontario. L3T 7N9 TEL: (905) 882-4401 FAX: (905) 882-4399		DRAWN D. FANG 2010/07/06 CHECKED E. CHEN 2010/07/06 CORRECT S. THORBURN 2010/07/06 SCALE 0 5 10 15 20m		SCARBOROUGH RAPID TRANSIT EA PLAN AND PROFILE STA 50+350 to STA 50+700		Plot Date: 16/07/2010 TORONTO TRANSIT COMMISSION TRANSIT CITY Dwg. No. EXT-C-112 Sheet No.	
---	--	----------------------	--	---	--	--	--	---	--	--	--

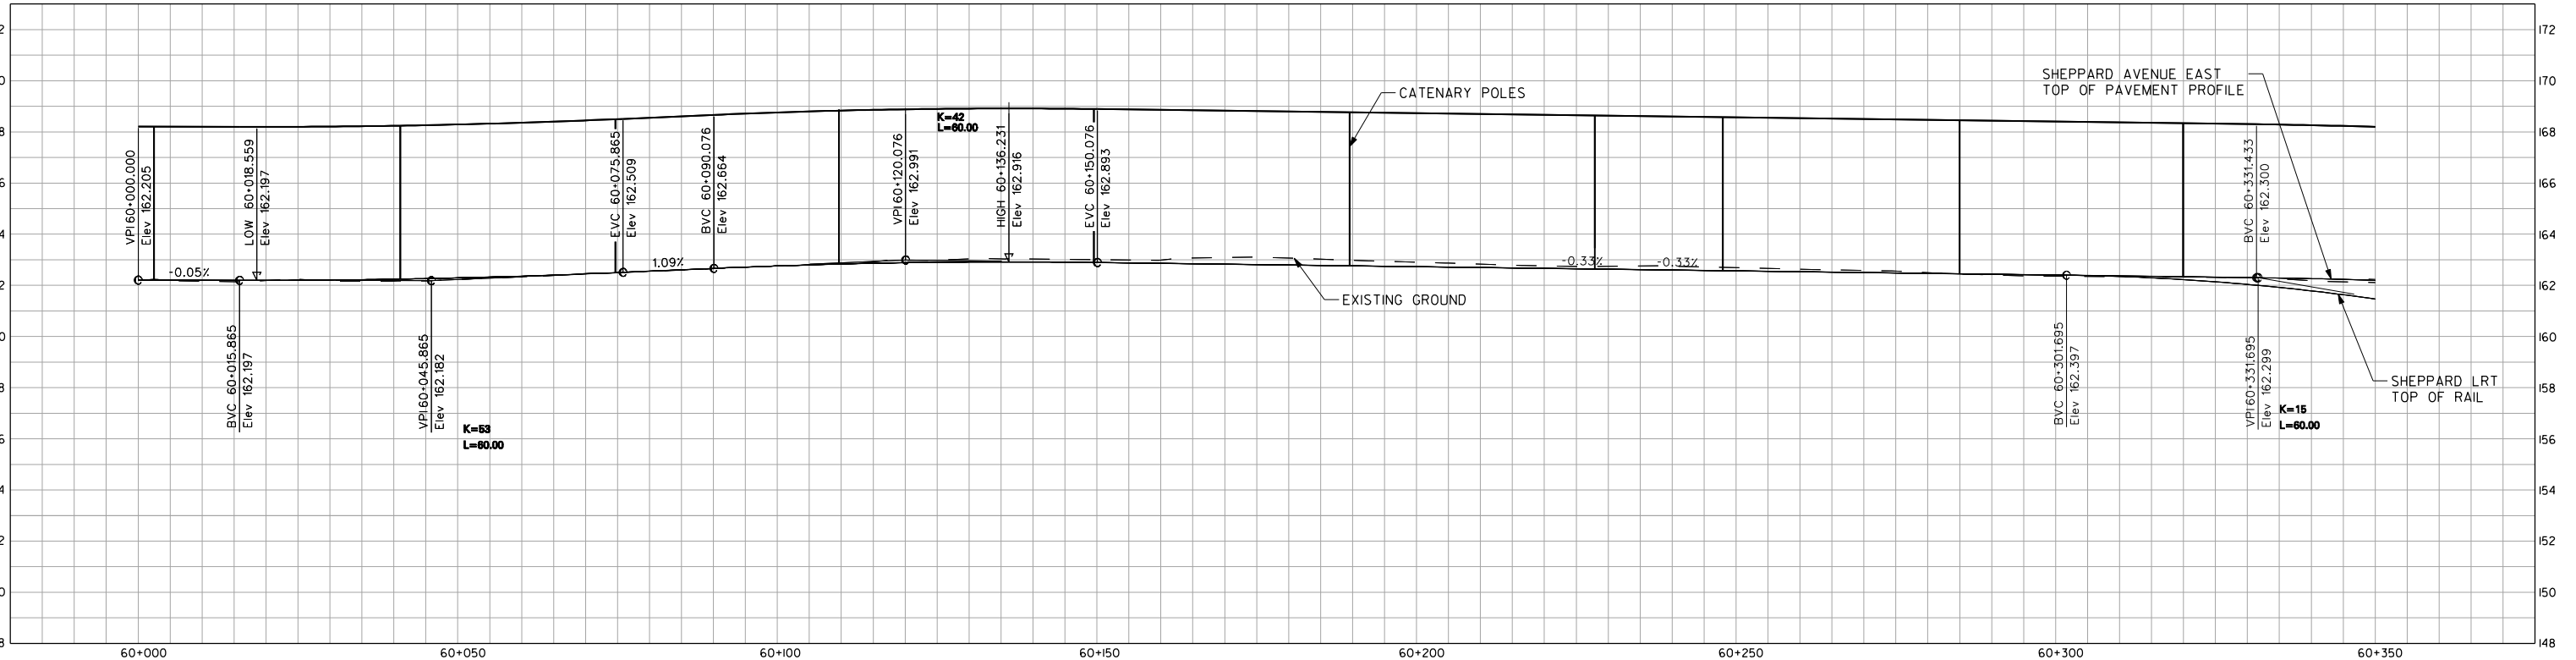

REVISIONS		REVISIONS		URS URS Canada Inc. 75 Commerce Valley Drive East Markham, Ontario. L3T 7N9 TEL: (905)-882-4401 FAX: (905)-882-4399		DRAWN _ D. FANG _ _ _ _ 2010/07/16 CHECKED _ E. CHEN _ _ _ _ 2010/07/16 CORRECT _ S. THORBURN _ _ _ 2010/07/16 SCALE 05101520m		SCARBOROUGH RAPID TRANSIT EA		Plot Date: 16/07/2010			
MODIFICATIONS FOR SHEPPARD DIRECT CONNECTION SERVICE TRACK		TORONTO TRANSIT COMMISSION TRANSIT CITY											
						PLAN AND PROFILE		STA 60+000 to STA 60+350		Dwg. No. EXT-C-201		Sheet No.	

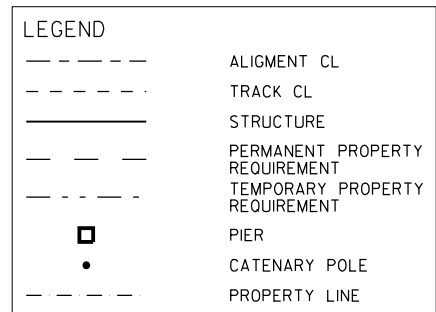

NOTE: CATENARY AND PIER LOCATIONS AND SIZE ARE PRELIMINARY.
ACTUAL LOCATIONS AND SIZE TO BE DETERMINED DURING DETAILED DESIGN.
PROPERTY LINES SHOWN ARE BASED ON CITY OF TORONTO ASSESSMENT
DATABASE. PRECISE PROPERTY LIMITS TO BE DETERMINED DURING DETAILED DESIGN.

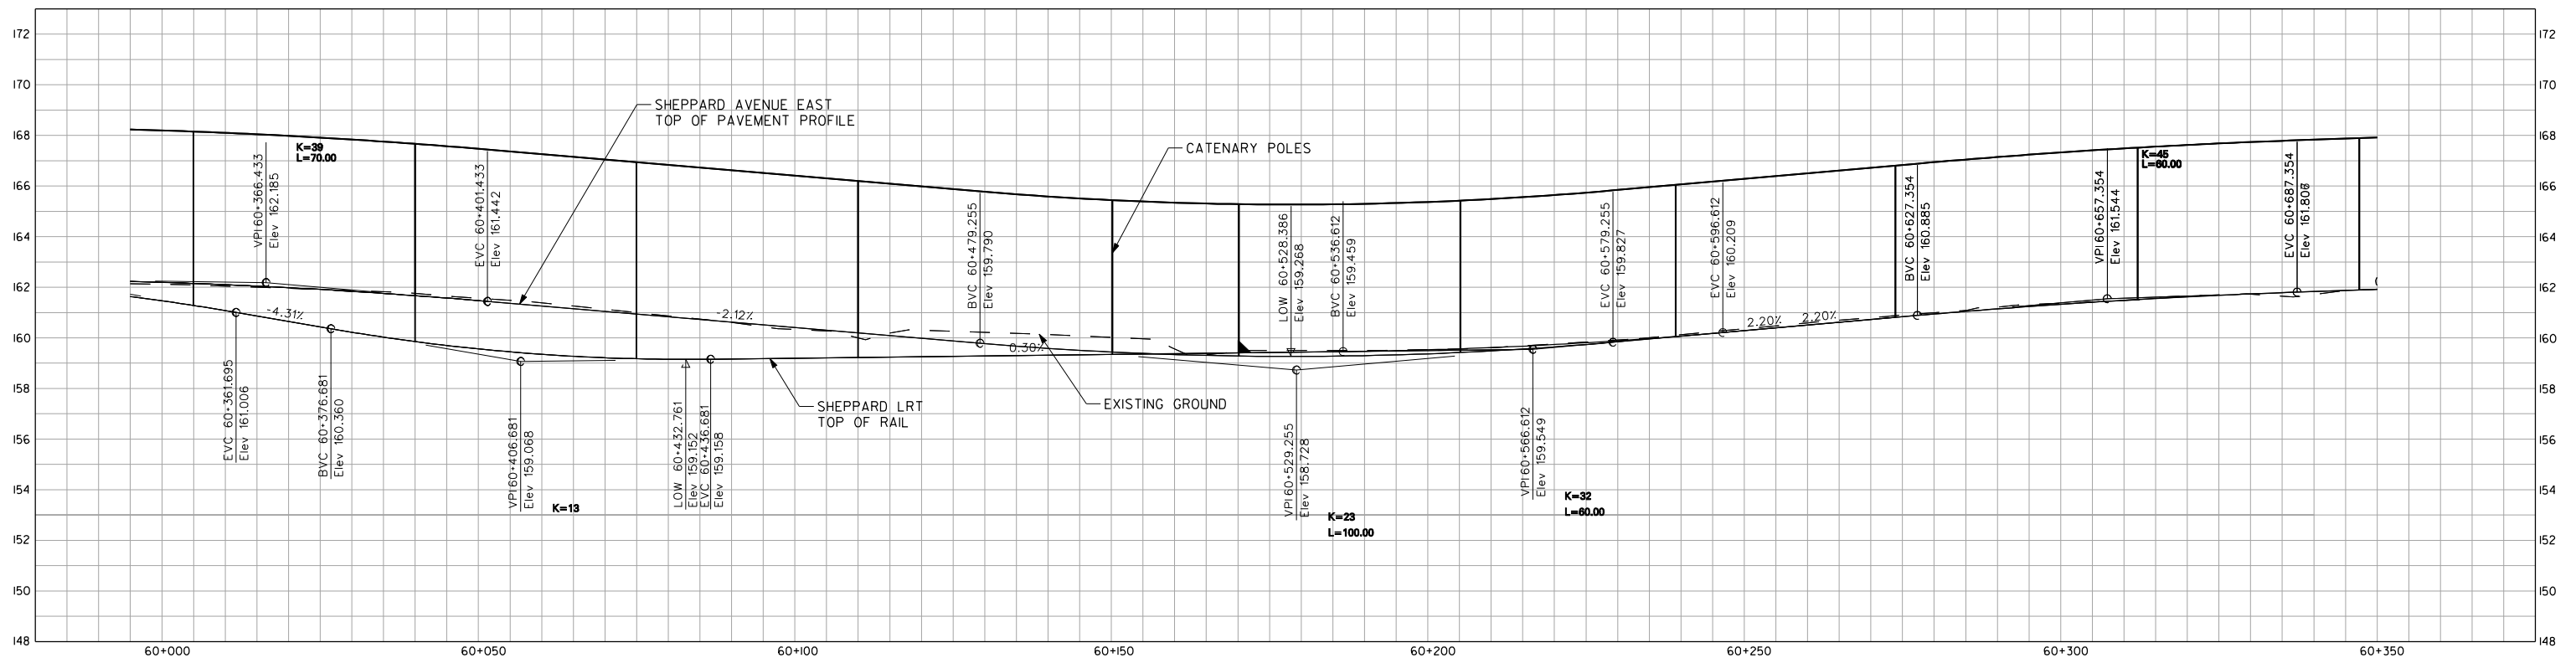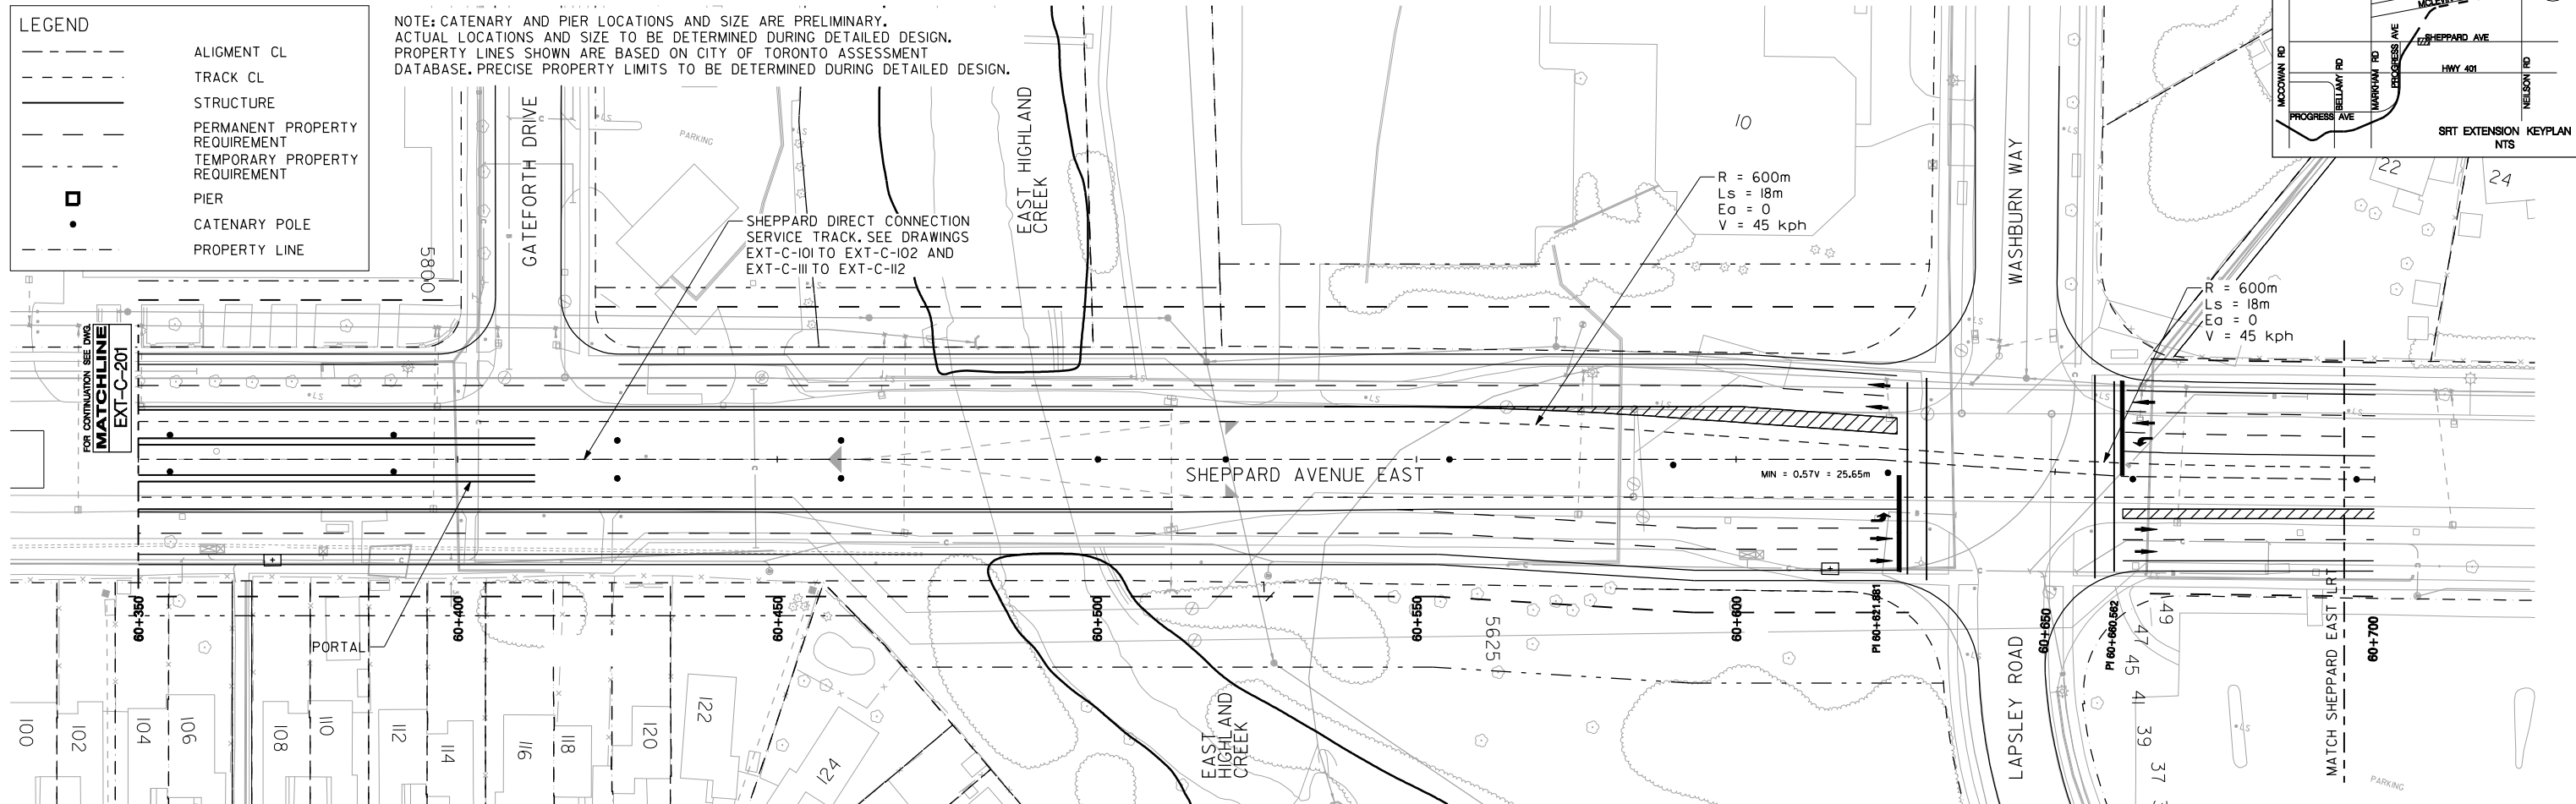

REVISIONS		REVISIONS	
△	20100716	△	
MODIFICATIONS FOR SHEPPARD DIRECT CONNECTION SERVICE TRACK			
△		△	
△		△	

URS

URS Canada Inc.
75 Commerce Valley Drive East
Markham, Ontario. L3T 7N9
TEL: (905)-882-4401 FAX: (905)-882-4399

DRAWN	D. FANG	2010/07/16
CHECKED	E. CHEN	2010/07/16
CORRECT	S. THORBURN	2010/07/16

SCALE

0 5 10 15 20m

SCARBOROUGH RAPID TRANSIT EA

PLAN AND PROFILE

STA 60+350 to STA 60+700

Plot Date: 16/07/2010

TORONTO TRANSIT COMMISSION
TRANSIT CITY

Dwg. No. **EXT-C-202**

Sheet No.

REVISIONS		REVISIONS	
△		△	
△		△	
△		△	

URS

URS Architects & Engineers Canada Inc.
75 Commerce Valley Drive East
Markham, Ontario. L3T 7N9
TEL: (905)-882-9192 FAX: (905)-882-4399

DRAWN	D. FANG	2010/07/16
CHECKED	E. CHEN	2010/07/16
CORRECT	S. THORBURN	2010/07/16

SCALE

0 15 30



BELLAMY MAINTENANCE
AND STORAGE FACILITY

Plot Date: 16/07/2010




TORONTO TRANSIT COMMISSION
TRANSIT CITY

Dwg. No. EXT-C-301

Sheet No.

tbboard1.dgn (Transit City Border) NOV2009

CADD FILE NAME: c:\3-33015779-scarboroughrapidtransit\cadd\dgn\current design\civil\plates\URS 07s SRT Plan Milner Business Court.dgn


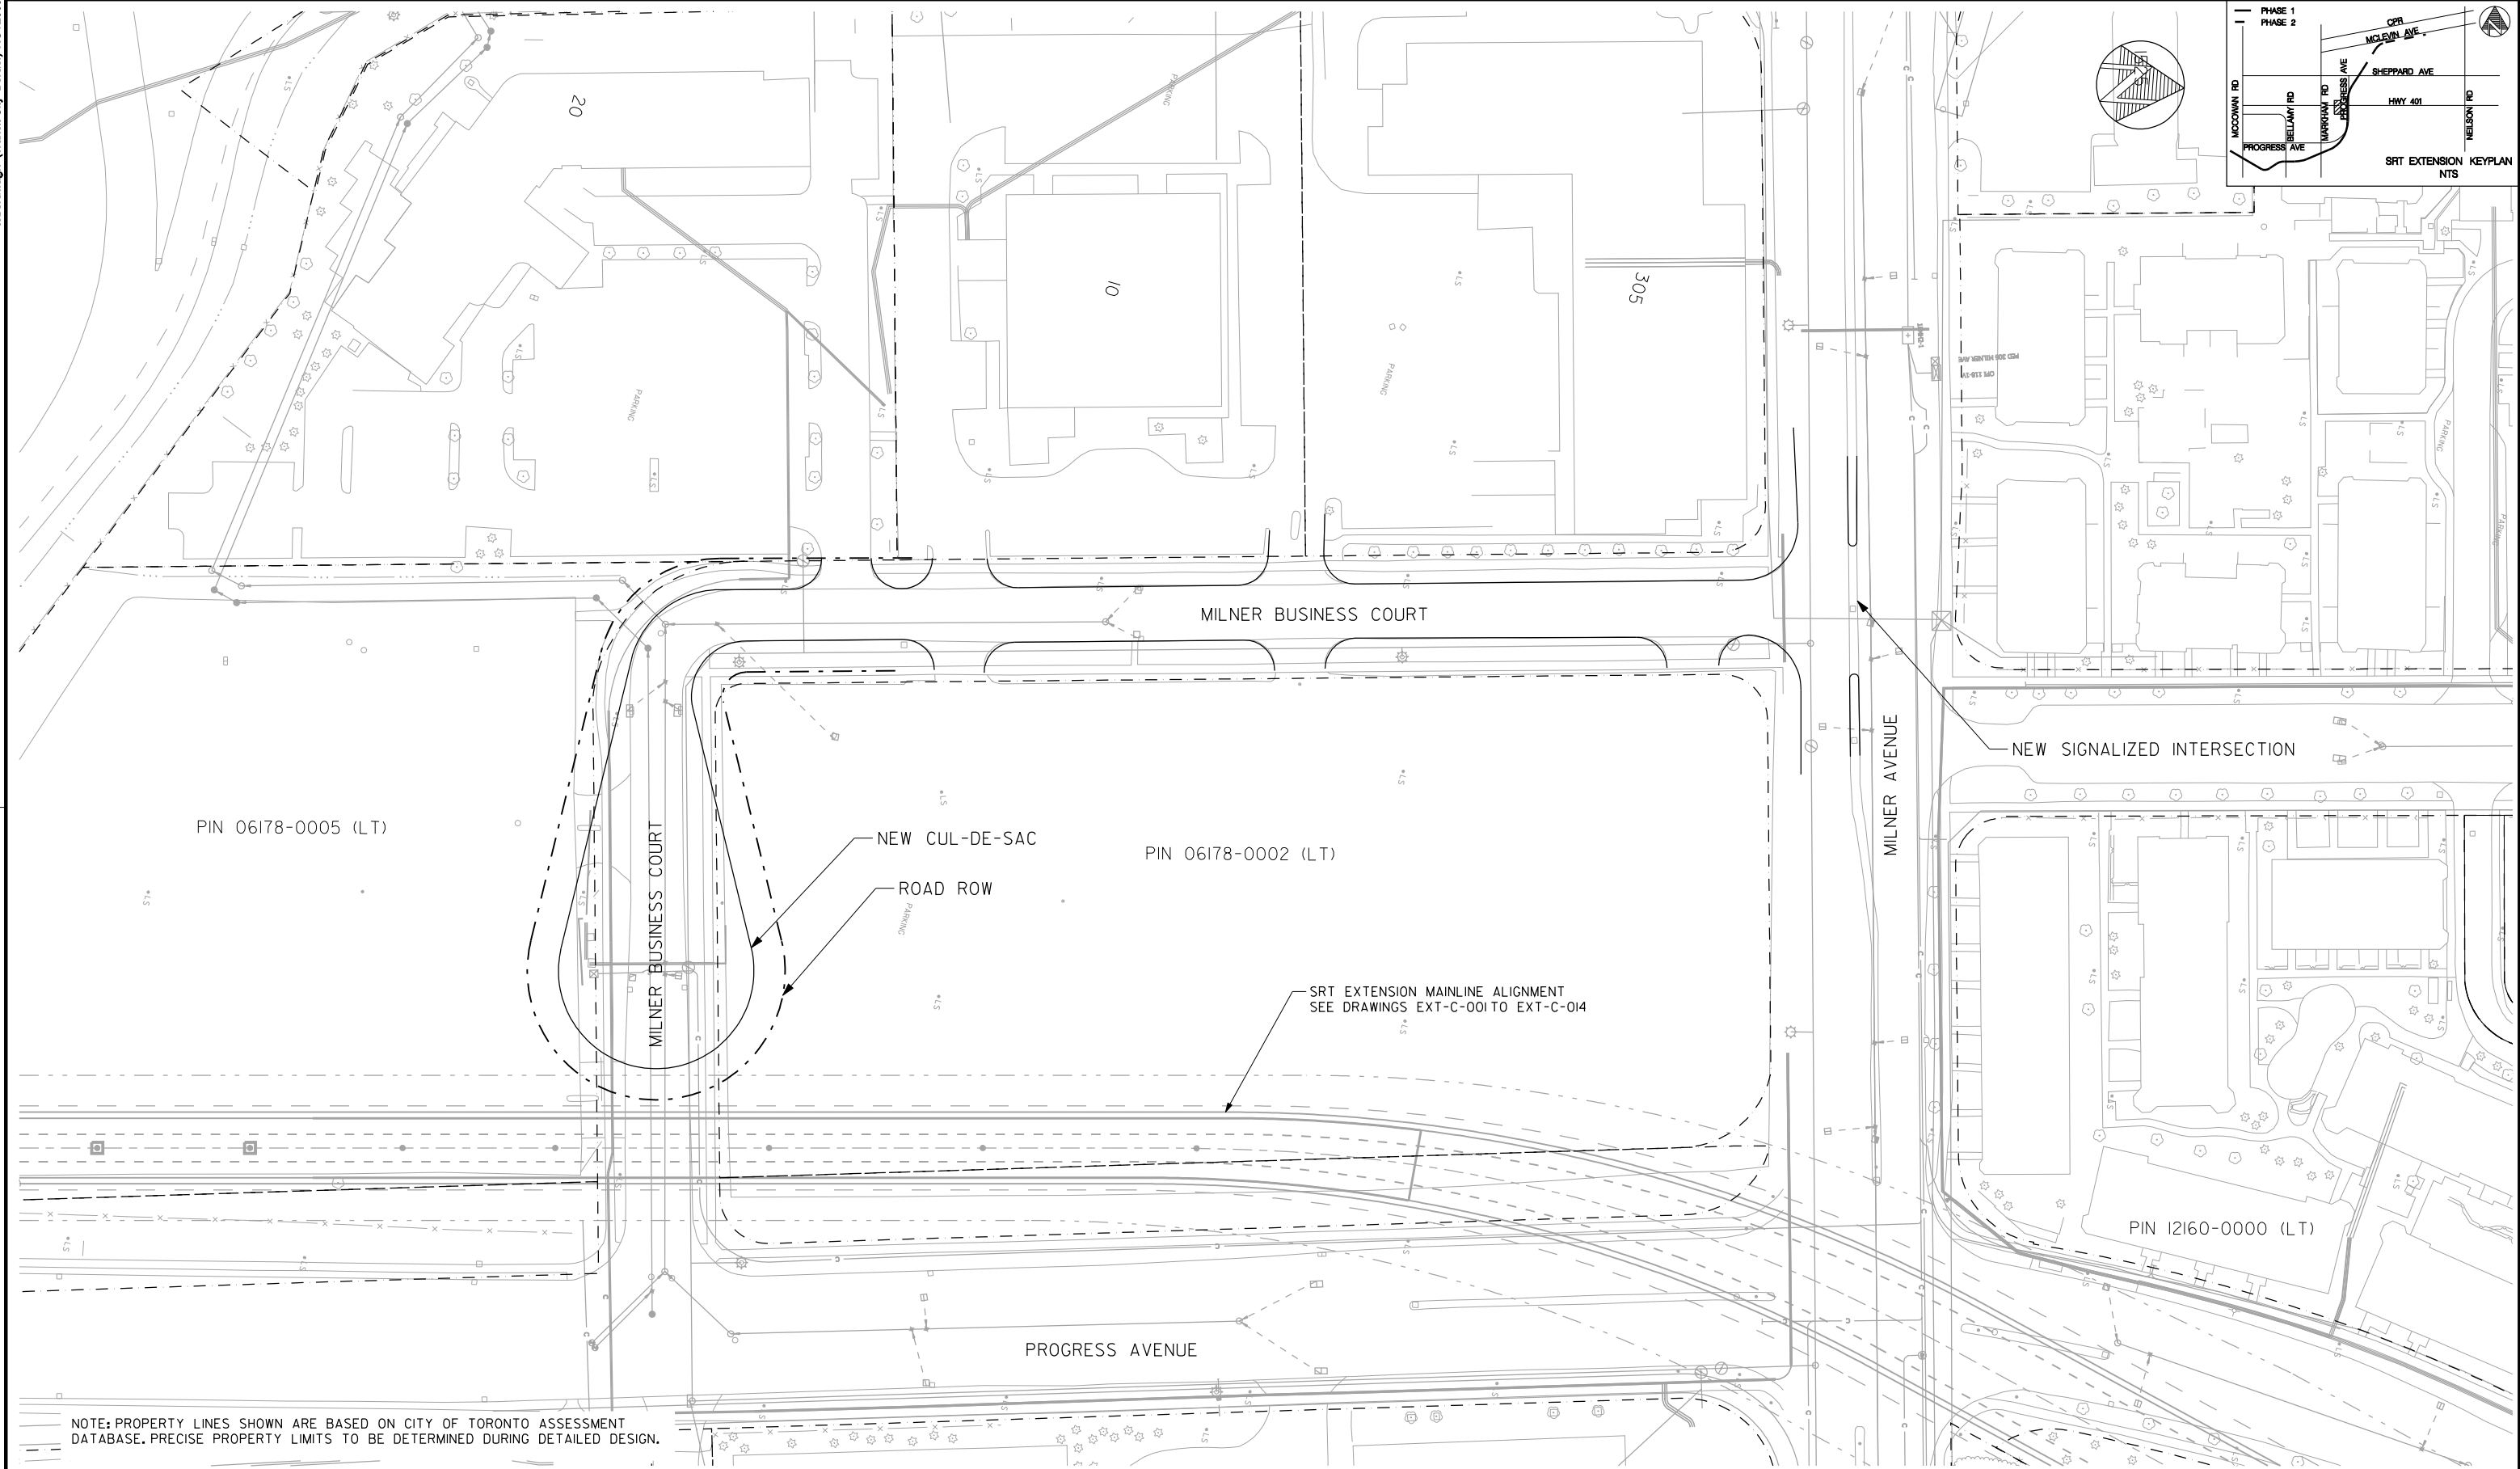


NOTE: PROPERTY LINES SHOWN ARE BASED ON CITY OF TORONTO ASSESSMENT DATABASE. PRECISE PROPERTY LIMITS TO BE DETERMINED DURING DETAILED DESIGN.

DRAWING No. BLDG. REF. No. FILE SHEET No.

REVISIONS		REVISIONS		 URS URS Architects & Engineers Canada Inc. 75 Commerce Valley Drive East Markham, Ontario. L3T 7N9 TEL: (905)-882-9192 FAX: (905)-882-4399			SCARBOROUGH RAPID TRANSIT EA MILNER BUSINESS COURT NEW CUL-DE-SAC	Plot Date: 16/07/2010	
2010/07/16 MODIFICATIONS FOR SHEPPARD DIRECT CONNECTION SERVICE TRACK								 TORONTO TRANSIT COMMISSION TRANSIT CITY	
								Dwg. No. EXT-C-401	
								Sheet No.	

DRAWN D. FANG 2010/07/16	
CHECKED E. CHEN 2010/07/16	
CORRECT S. THORBURN 2010/07/16	

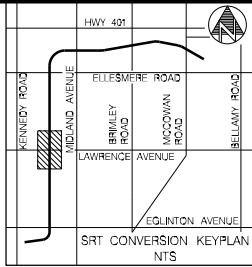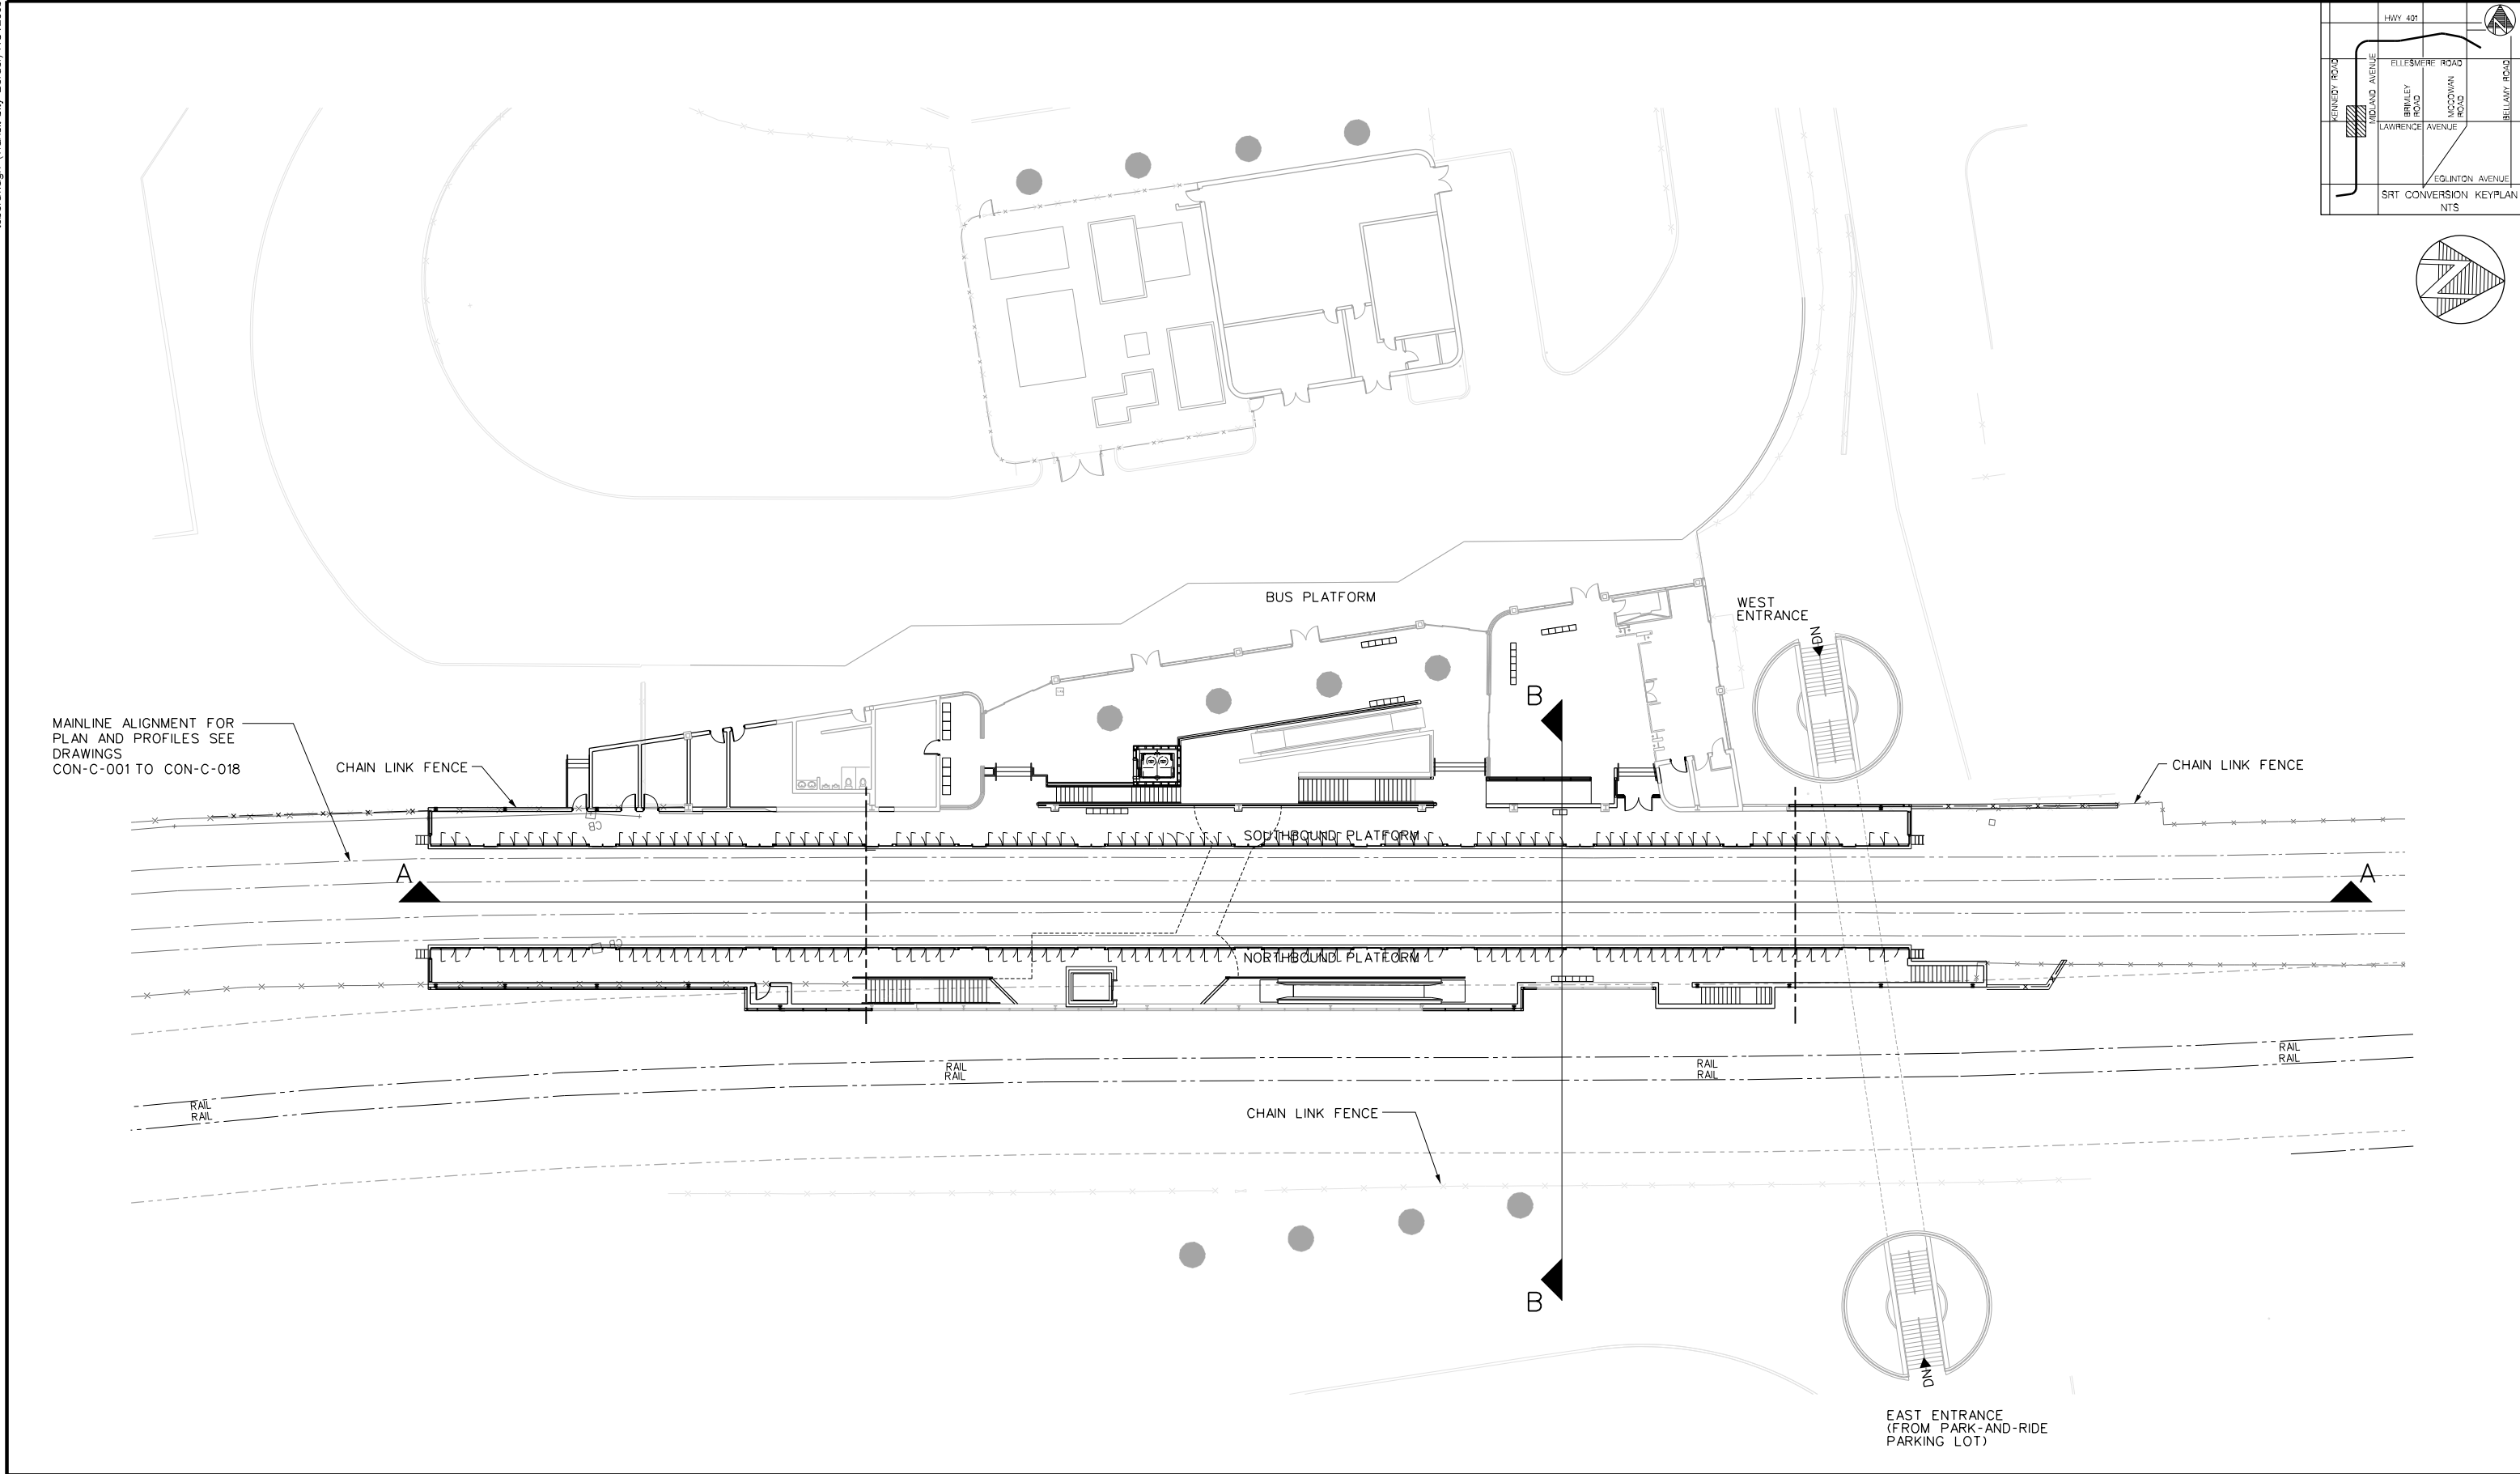

REVISIONS		REVISIONS		URS URS Architects & Engineers Canada Inc. 75 Commerce Valley Drive East Markham, Ontario L3T 7N9 TEL: (905) 882-9192 FAX: (905) 882-4399				DRAWN M. LEE 2010/05/25	SCARBOROUGH RAPID TRANSIT EA	Plot Date: 16/07/2010
△	△	CHECKED A. JAMIL 2010/05/25	TORONTO TRANSIT COMMISSION TRANSIT CITY Dwg. No. CON-A-101 Sheet No.							
△	△	CORRECT L. SAATGIAN 2010/05/25								
△	△	SCALE 0 1 2 3 4 5 8m								