

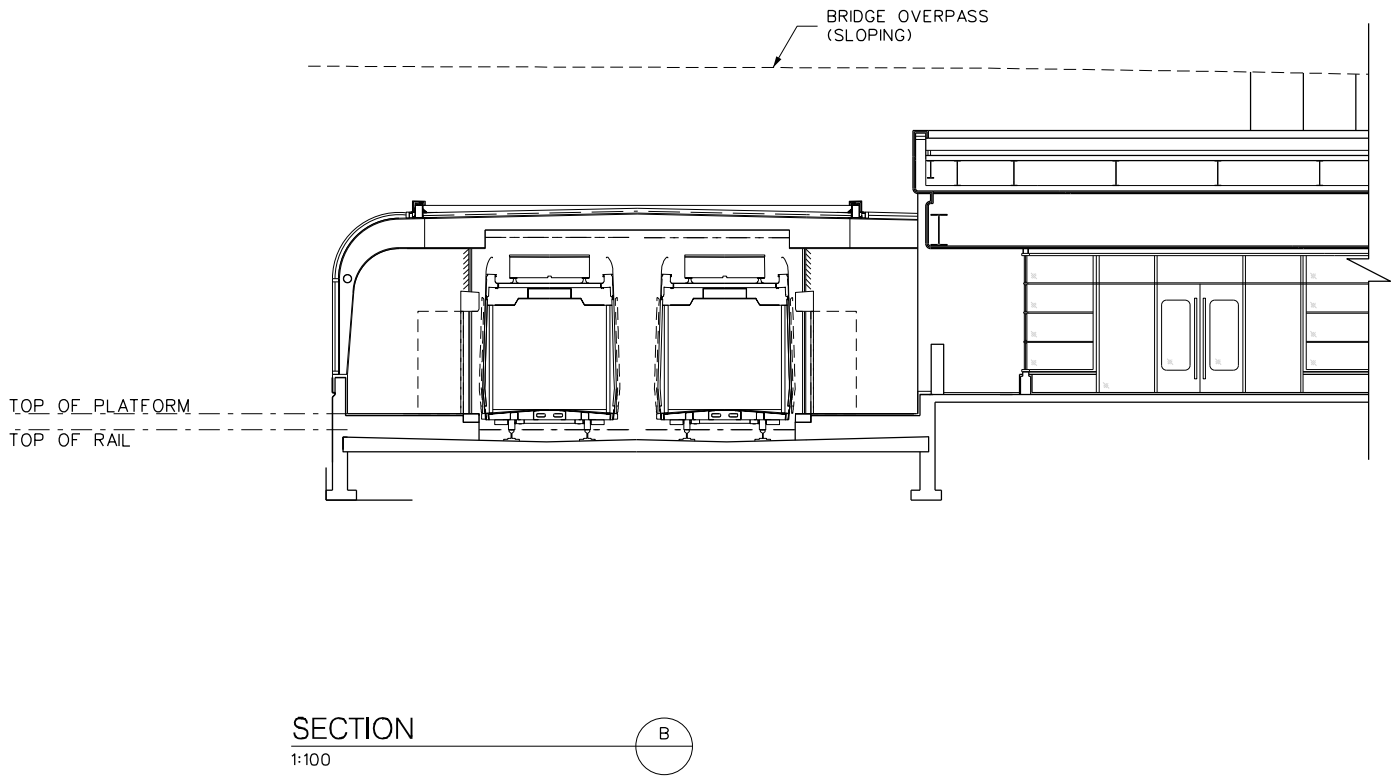


lcbordt.dgn (Transit City Border) NOV2009

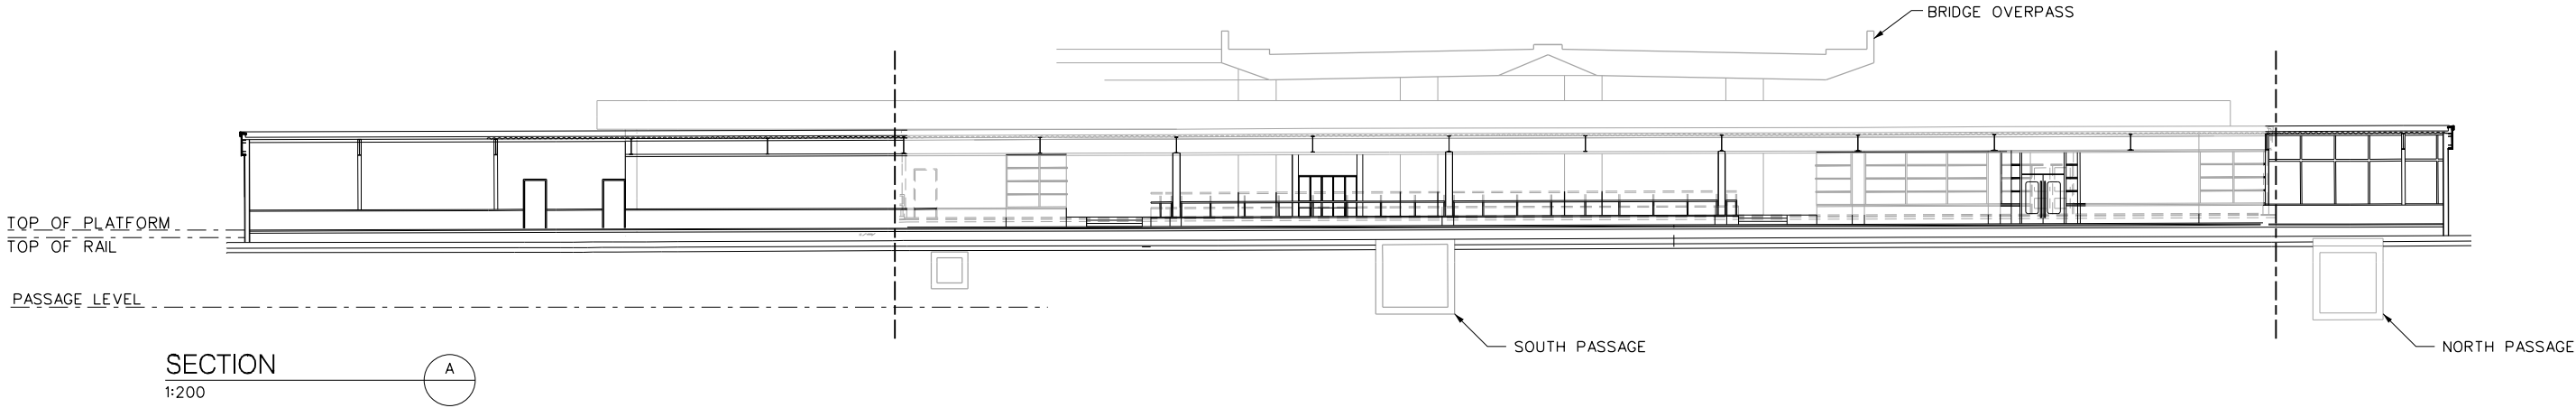

DRAWING No.

| REVISIONS | REVISIONS |
|-----------|-----------|
| △         | △         |
| △         | △         |
| △         | △         |

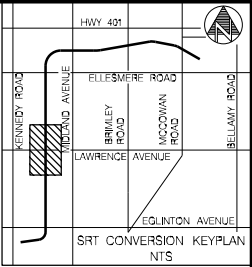

URS Architects & Engineers Canada Inc.  
75 Commerce Valley Drive East  
Markham, Ontario L3T 7N9  
TEL: (905) 882-9192 FAX: (905) 882-4399

DRAWN M. LEE 2010/07/16  
CHECKED A. JAMIL 2010/07/16  
CORRECT L. SAATGIAN 2010/07/16

SCALE  
AS NOTED

SCARBOROUGH RAPID TRANSIT EA

LAWRENCE EAST STATION

CROSS SECTION

Plot Date: 16/07/2010






TORONTO TRANSIT COMMISSION  
TRANSIT CITY

Dwg. No.  
CON-A-102

Sheet No.

16board1.dgn (Transit City Border) NOV2010

CADD FILE NAME: O:\3-33015779-ScarboroughRapidTransit\CADD\Drawings\Current Design\Architectural\SRT Conversion\Ellesmere\URS 2s.pln site ELL.dgn

 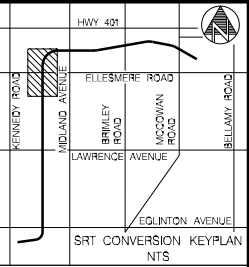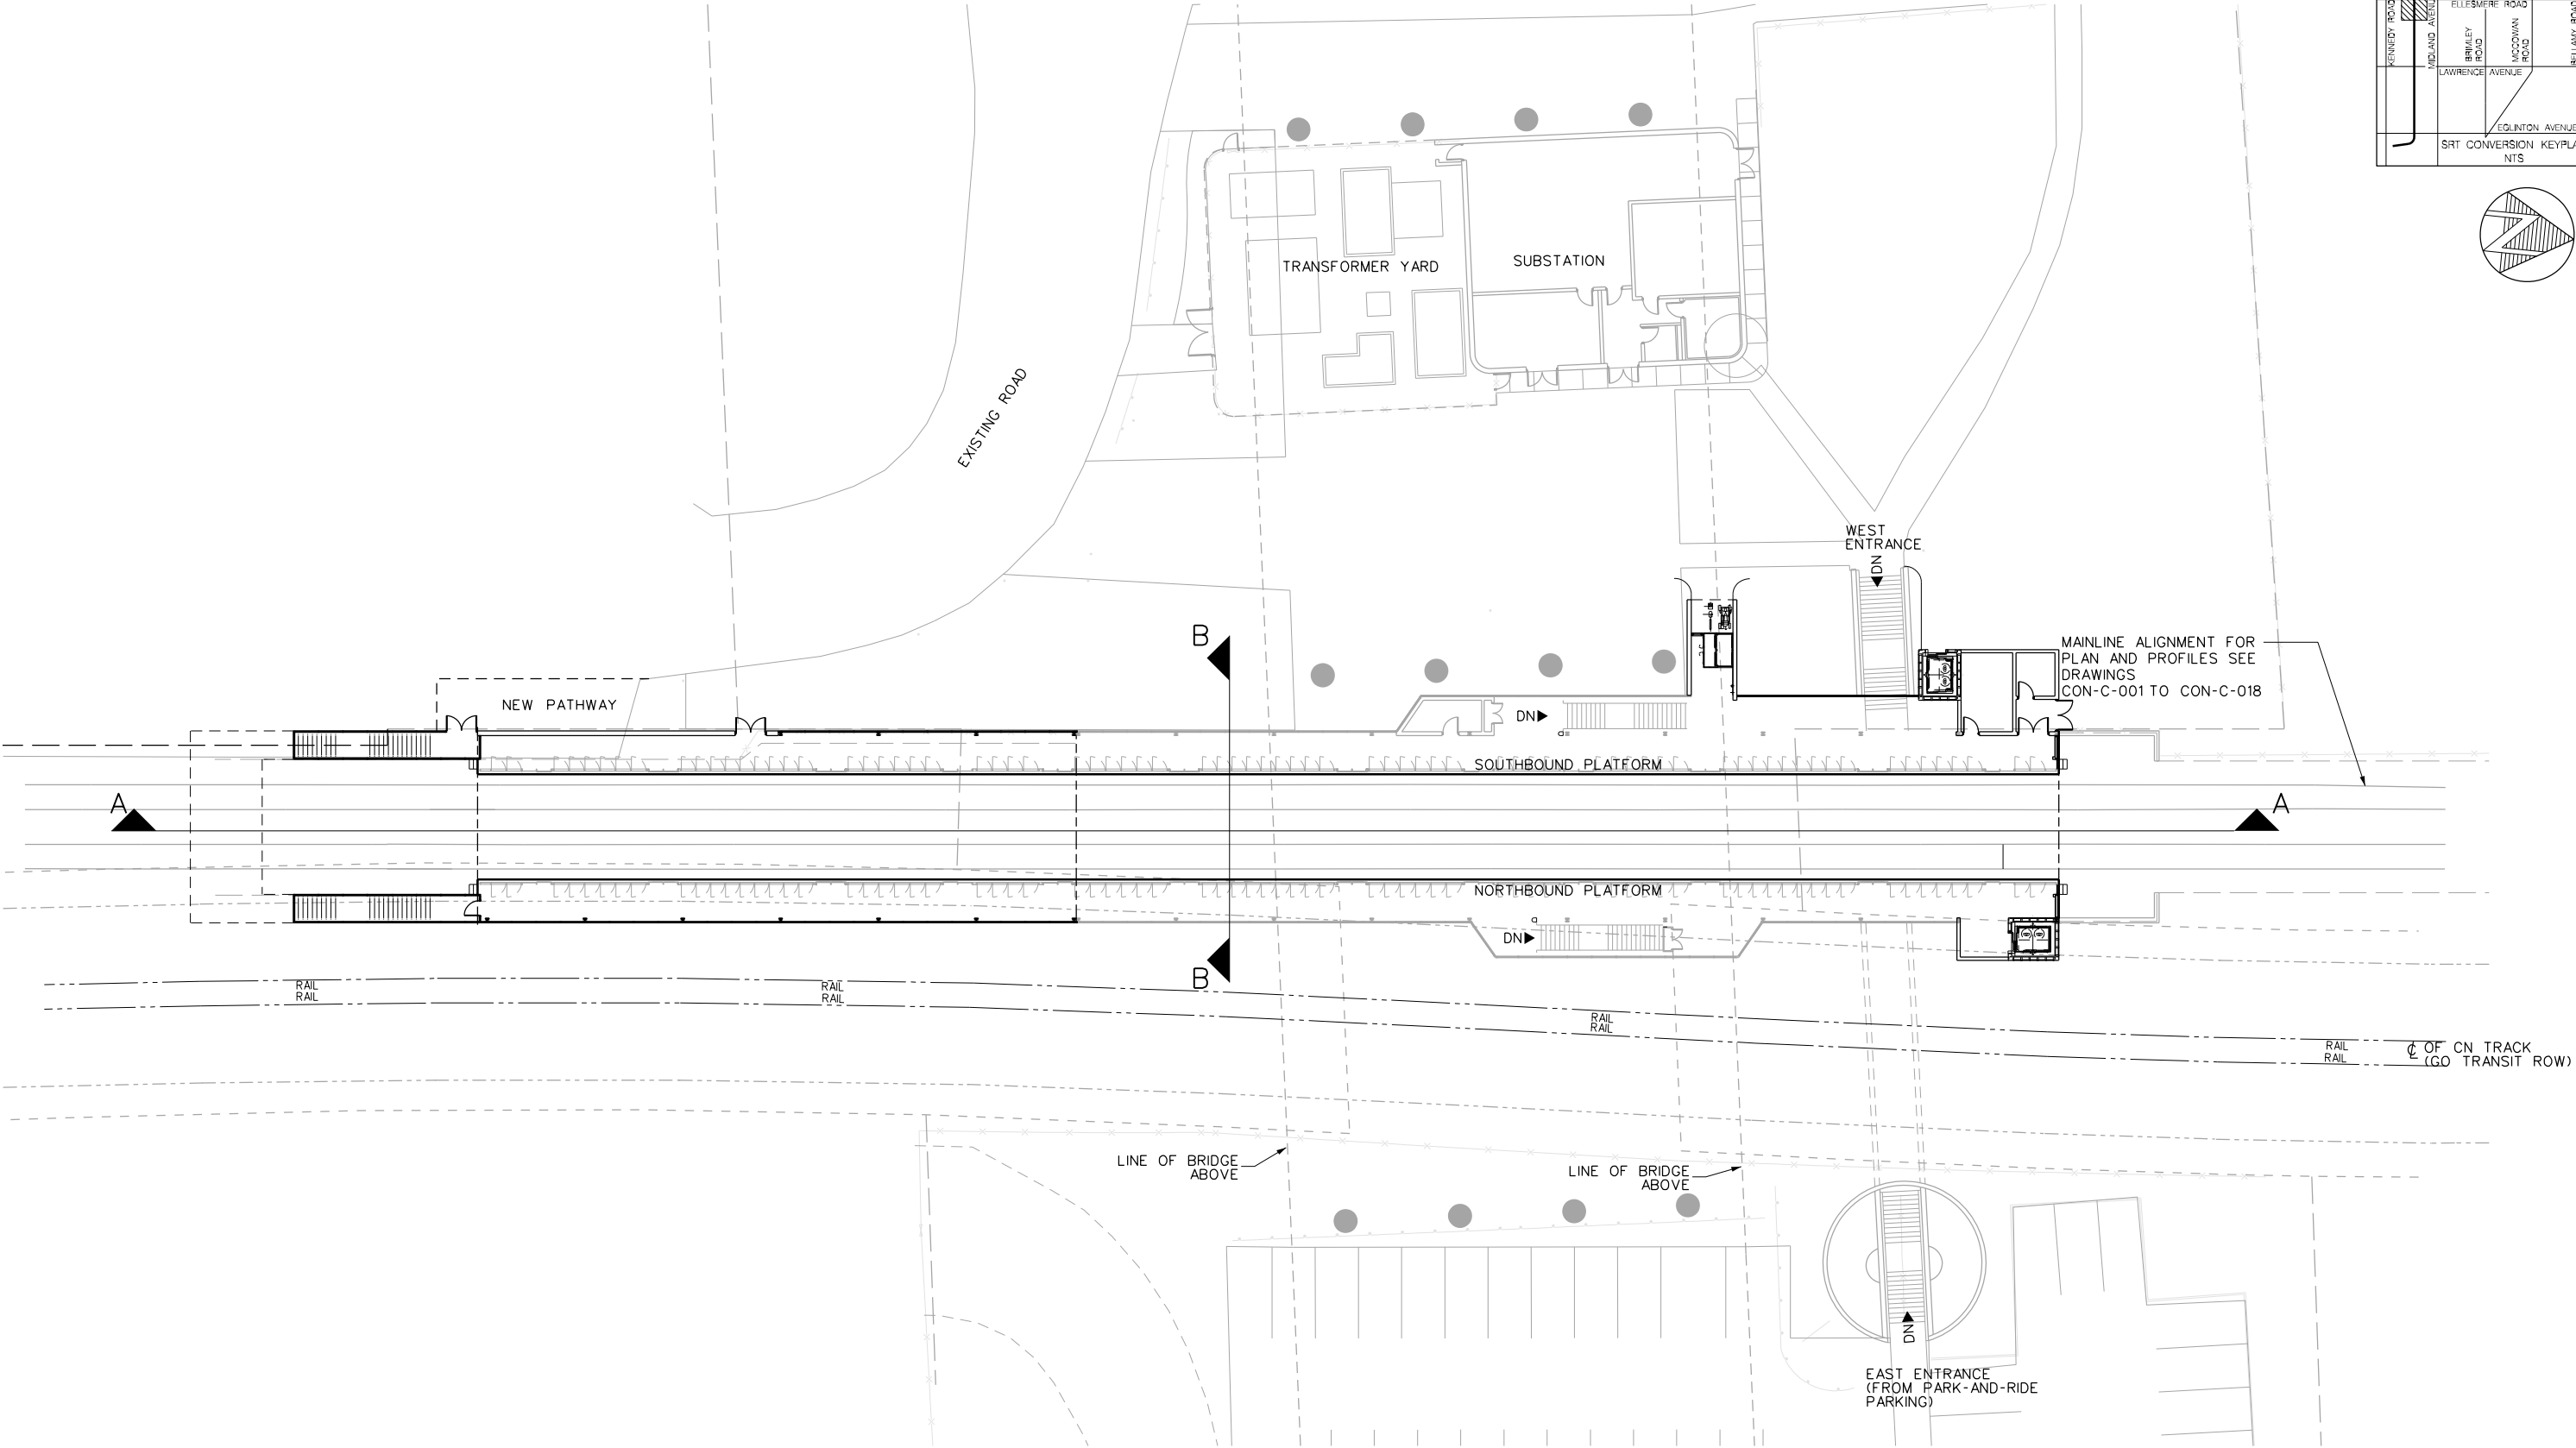

DRAWING No.

| REVISIONS | REVISIONS |
|-----------|-----------|
| △         | △         |
| △         | △         |
| △         | △         |

**URS**

URS Architects & Engineers Canada Inc.  
75 Commerce Valley Drive East  
Markham, Ontario L3T 7N9  
TEL: (905)-882-9192 FAX: (905)-882-4399

DRAWN M. LEE 2010/07/16  
CHECKED E. EROGLU 2010/07/16  
CORRECT L. SAATGIAN 2010/07/16

SCALE  
0 1 2 3 4 5 8m

SCARBOROUGH RAPID TRANSIT EA

ELLESMERE STATION

PLATFORM LEVEL




Plot Date: 16/07/2010



TORONTO TRANSIT COMMISSION  
TRANSIT CITY

Dwg. No.  
CON-A-201

Sheet No.

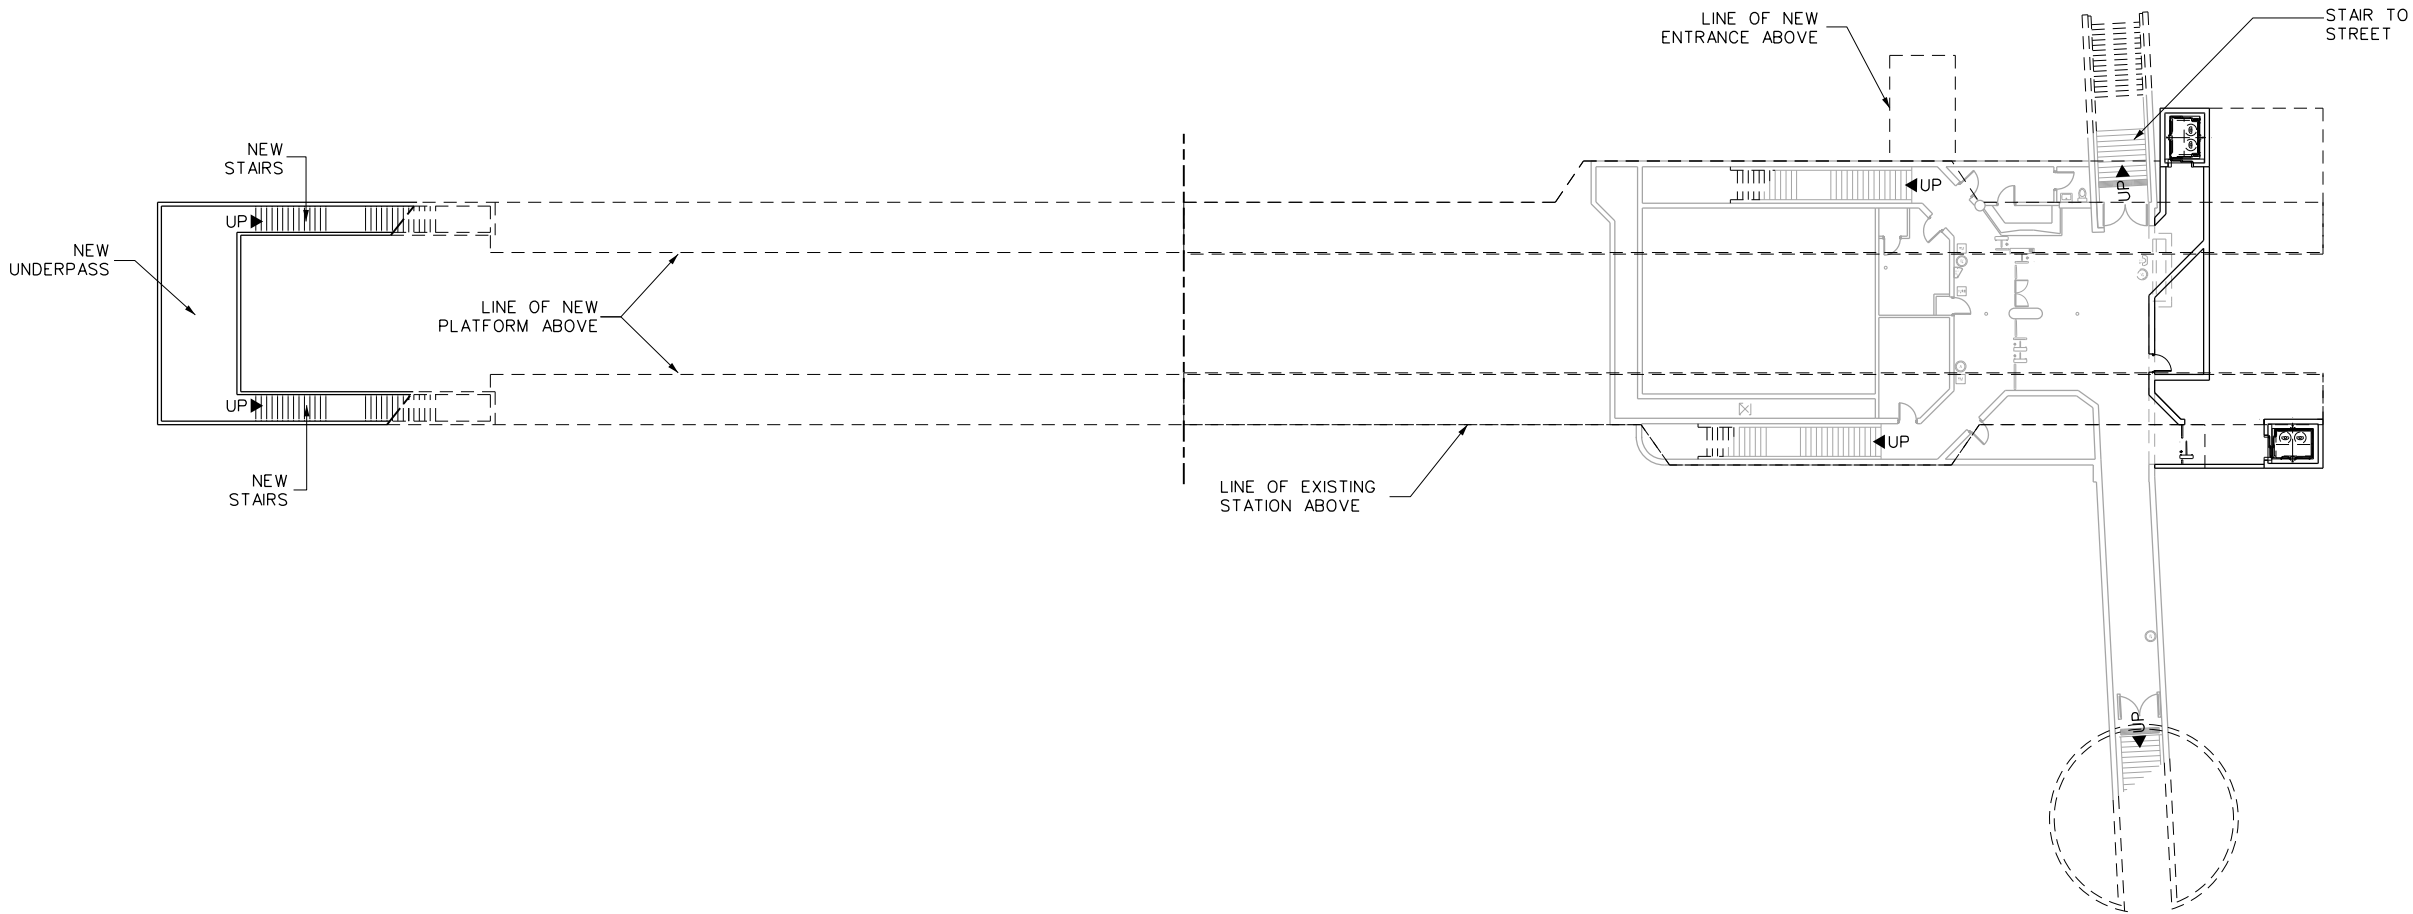 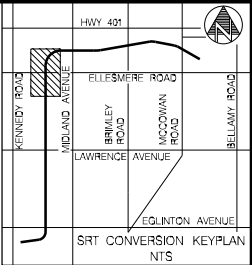

DRAWING No.

| REVISIONS | REVISIONS |
|-----------|-----------|
| △         | △         |
| △         | △         |
| △         | △         |



URS Architects & Engineers Canada Inc.  
75 Commerce Valley Drive East  
Markham, Ontario L3T 7N9  
TEL: (905) 882-9192 FAX: (905) 882-4399

DRAWN . M. LEE . . . . . 2010/07/16  
CHECKED . E. EROGLU . . . . . 2010/07/16  
CORRECT . L. SAATGIAN . . . . . 2010/07/16



SCARBOROUGH RAPID TRANSIT EA

ELLESMERE STATION

CONCOURSE LEVEL

Plot Date: 16/07/2010




TORONTO TRANSIT COMMISSION  
TRANSIT CITY


Dwg. No. CON-A-202

Sheet No.

lcbordt.dgn (Transit City Border) NOV2009

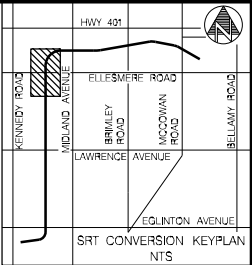


TOP OF PLATFORM  
TOP OF RAIL

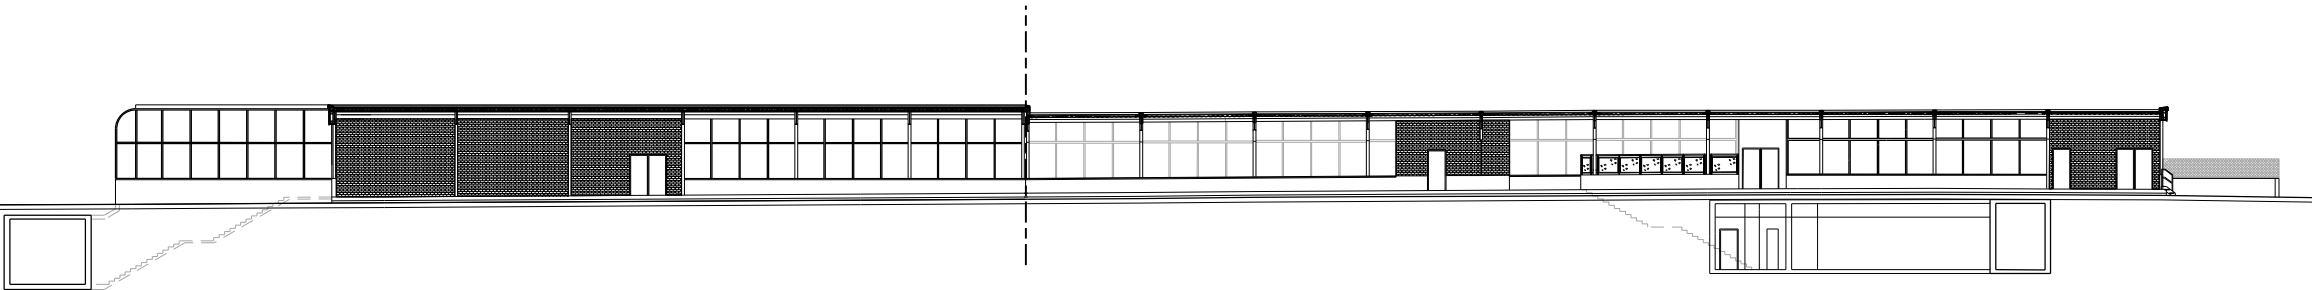

SECTION  
1:200



TOP OF PLATFORM  
TOP OF RAIL

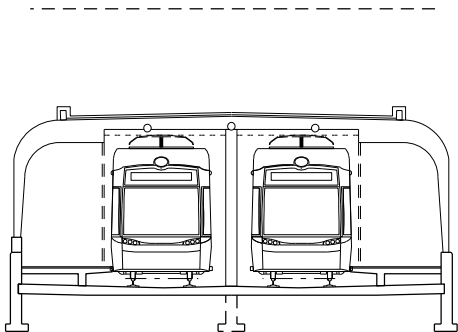

SECTION  
1:100



DRAWING No.

| REVISIONS | REVISIONS |
|-----------|-----------|
| △         | △         |
| △         | △         |
| △         | △         |

**URS**

URS Architects & Engineers Canada Inc.  
75 Commerce Valley Drive East  
Markham, Ontario L3T 7N9  
TEL: (905) 882-9192 FAX: (905) 882-4399

DRAWN . . . M. LEE . . . . . 2010/07/16  
CHECKED . . E. EROGLU . . . . . 2010/07/16  
CORRECT . . L. SAATGIAN . . . . . 2010/07/16

SCALE  
AS NOTED

SCARBOROUGH RAPID TRANSIT EA

ELLESMERE STATION

CROSS SECTION

Plot Date: 16/07/2010






TORONTO TRANSIT COMMISSION  
TRANSIT CITY


Dwg. No.  
CON-A-203

Sheet No.




lcbordt.dgn (Transit City Border) NOV2009

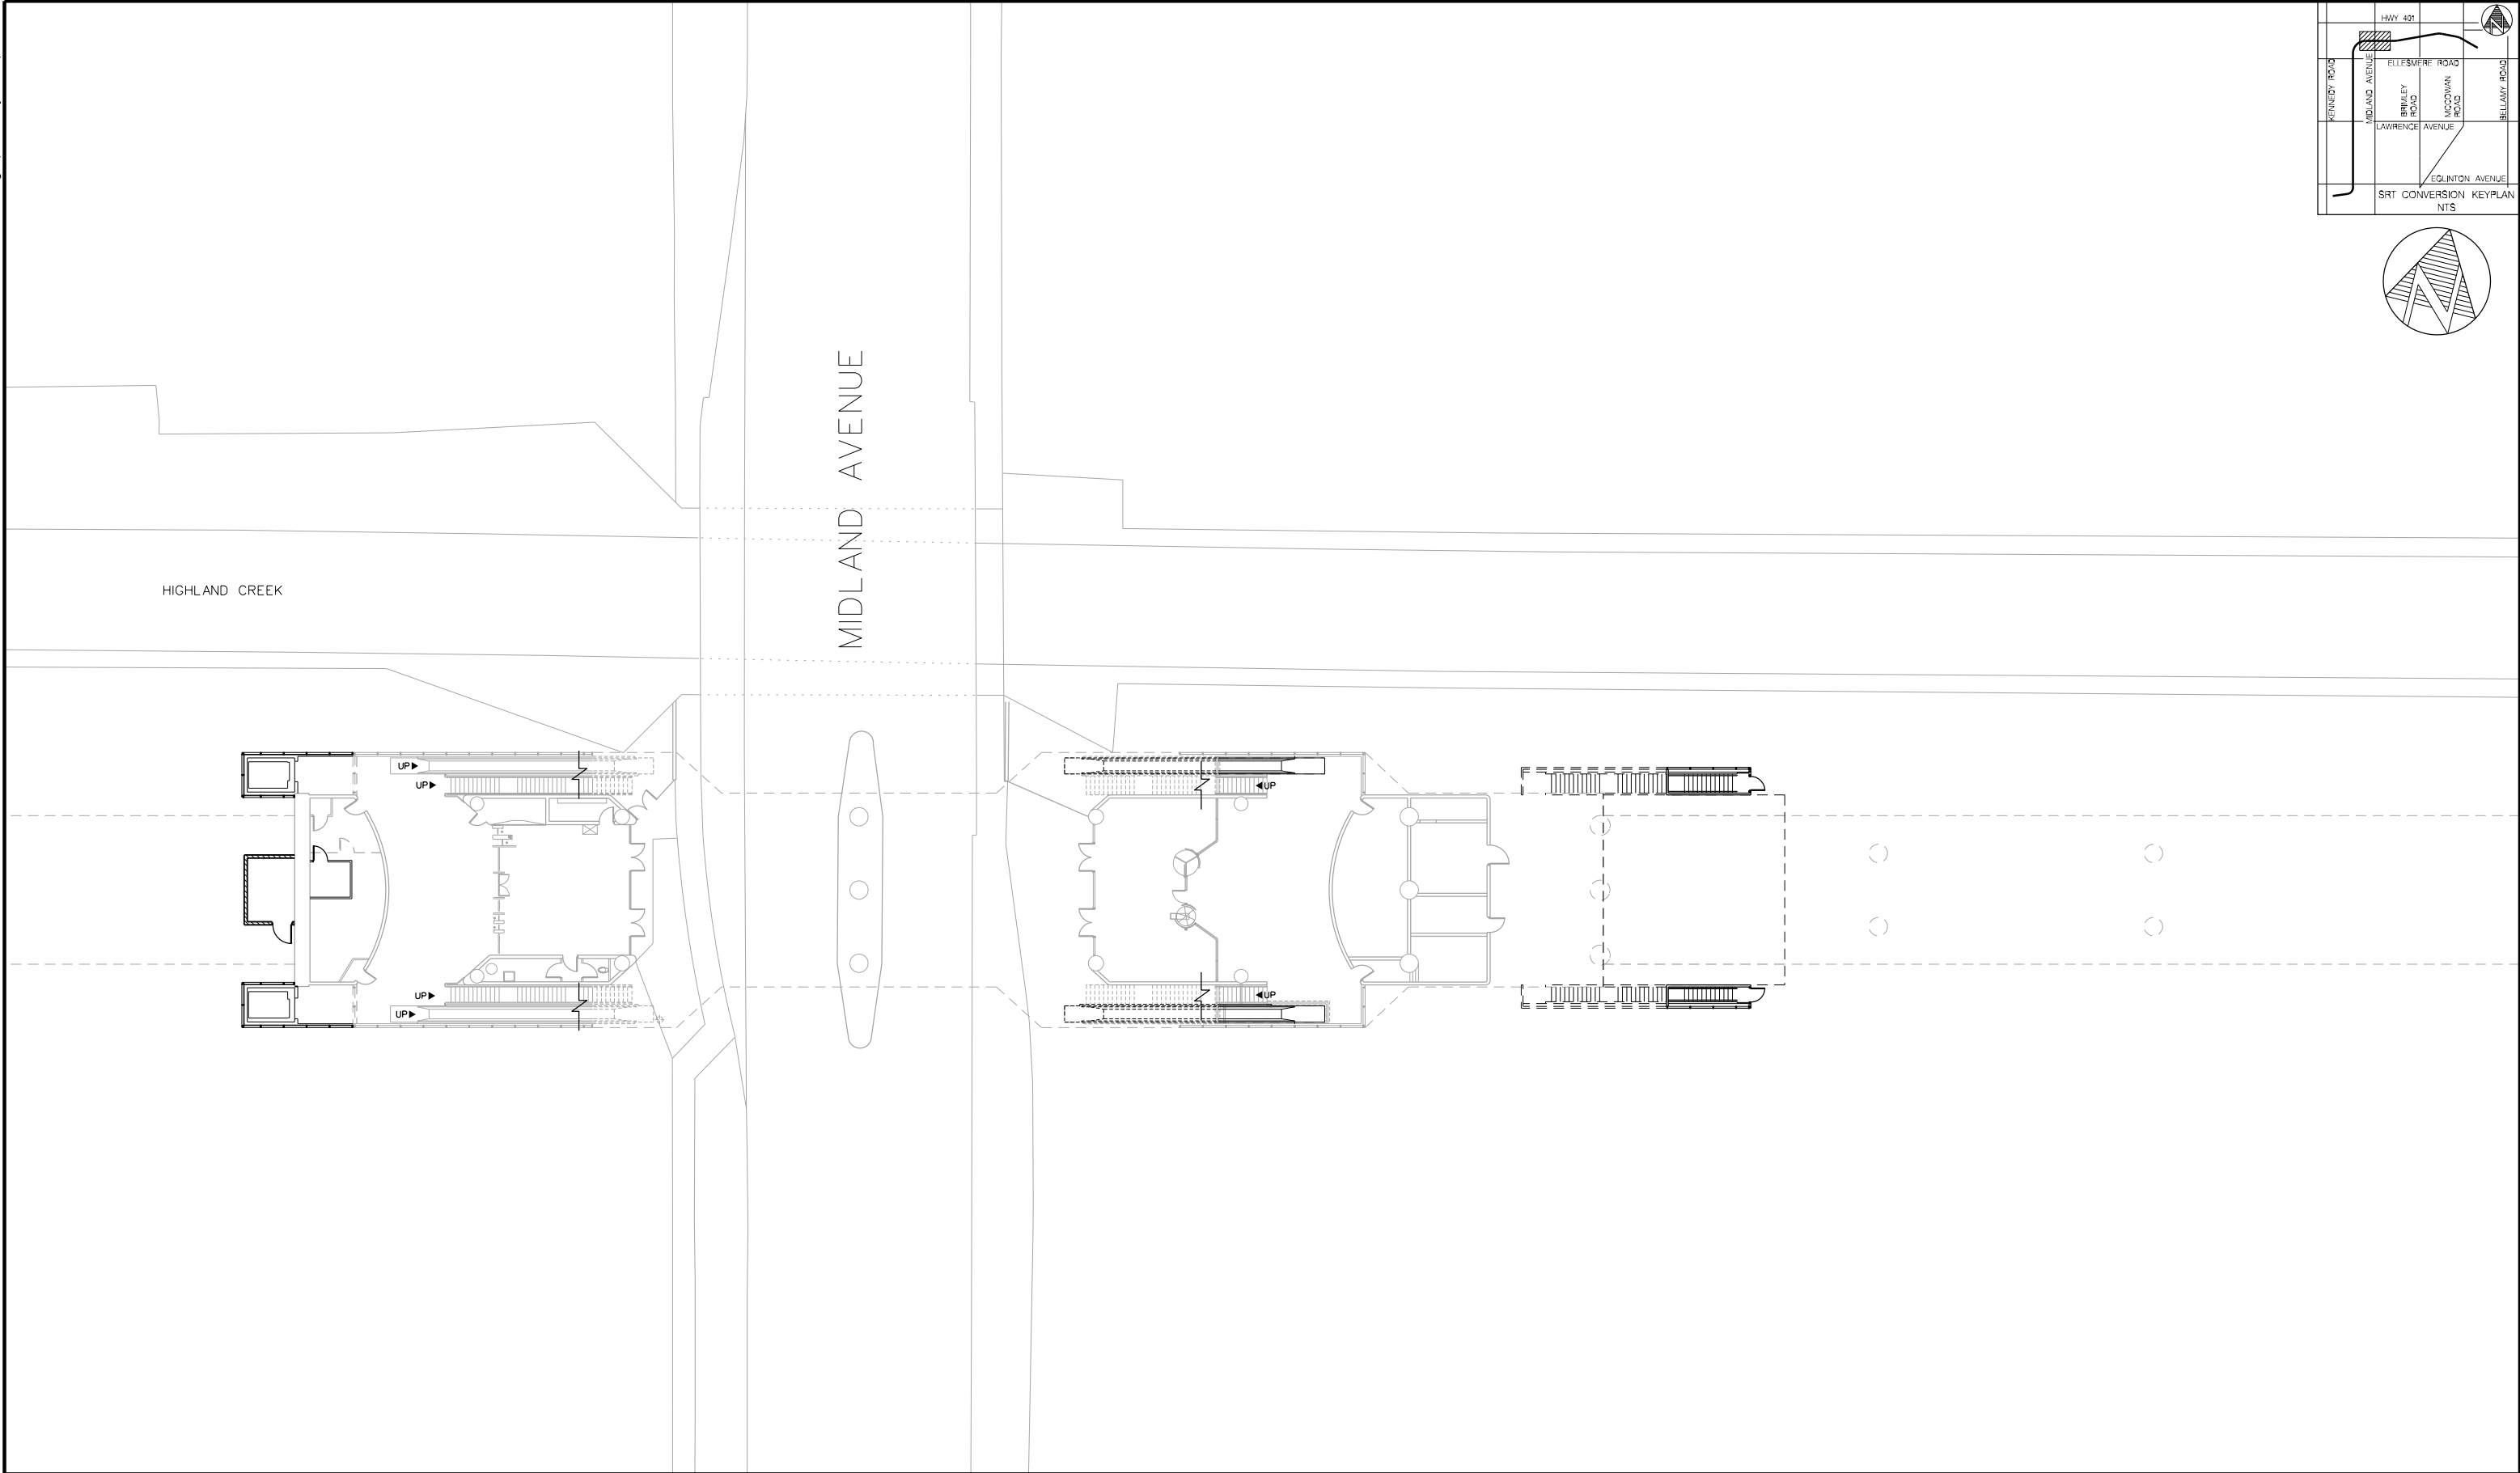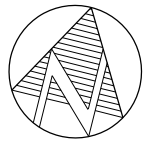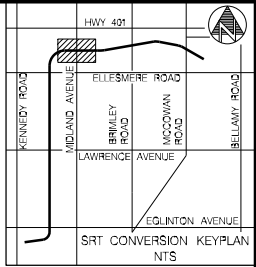

DRAWING No.
 
|           |  |           |  |   |  |  |                                                                   |   |  |   |  |
|-----------|--|-----------|--|---|--|--|-------------------------------------------------------------------|---|--|---|--|
| REVISIONS |  | REVISIONS |  | <div><br/>URS Architects &amp; Engineers Canada Inc.<br/>75 Commerce Valley Drive East<br/>Markham, Ontario. L3T 7N9<br/>TEL: (905)882-9192 FAX: (905)882-4399</div> |  |  | DRAWN ..... B.SAUTER 2010/07/16<br>CHECKED .....<br>CORRECT ..... | SCARBOROUGH RAPID TRANSIT EA                                                                                     |  | Plot Date: 16/07/2010   |  |
| ▲         |  | ▲         |  |   |  |  |                                                                   | MIDLAND STATION                                                                                                  |  | <br>TORONTO TRANSIT COMMISSION<br>TRANSIT CITY |  |
| ▲         |  | ▲         |  |   |  |  |                                                                   |   |  |   |  |
| ▲         |  | ▲         |  |   |  |  |                                                                   |   |  |   |  |
|           |  |           |  |   |  |  |                                                                   | SCALE<br>0 1 2 3 4 5 8m<br> |  | GRADE LEVEL   |  |

10board1.dgn (Transit City Border) NOV2009

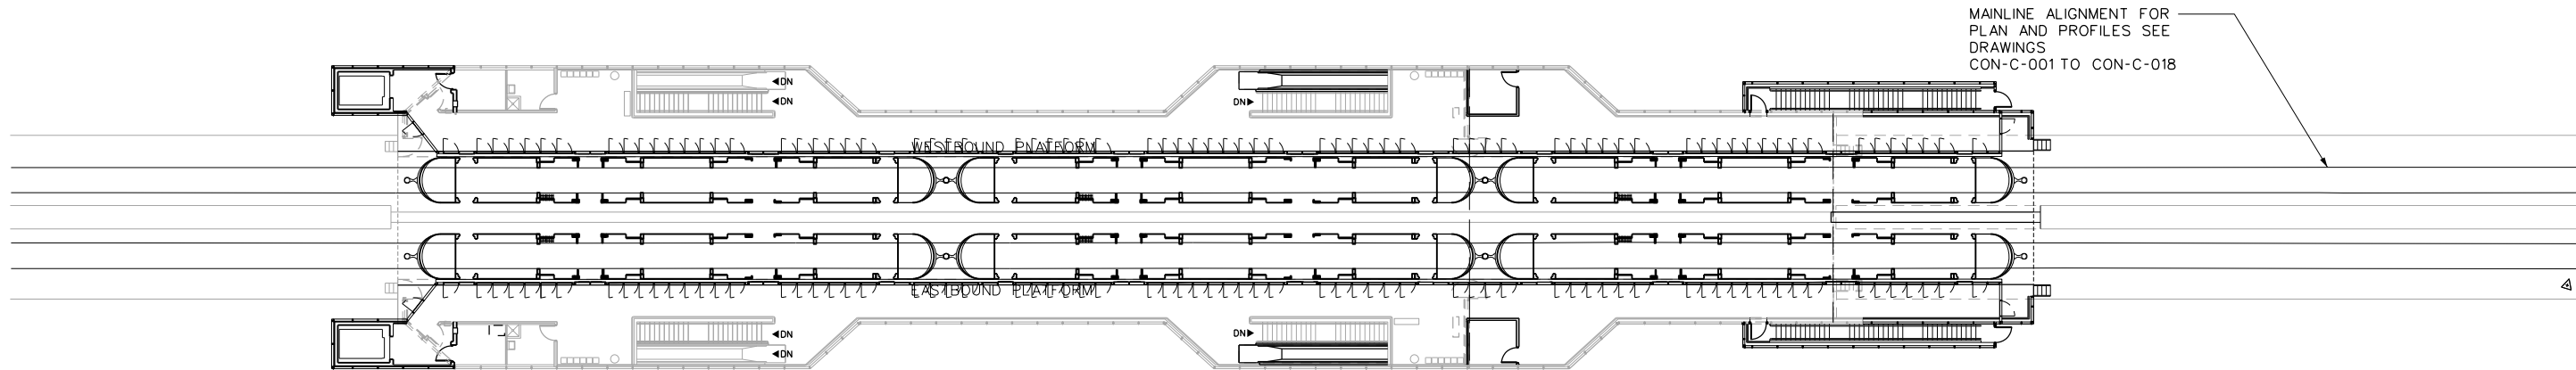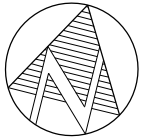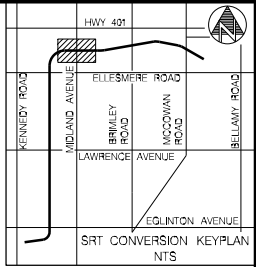

| REVISIONS | REVISIONS |
|-----------|-----------|
| △         | △         |
| △         | △         |
| △         | △         |

|  |  |
|--|--|
|  |  |
|  |  |
|  |  |

**URS**  
URS Architects & Engineers Canada Inc.  
75 Commerce Valley Drive East  
Markham, Ontario L3T 7N9  
TEL: (905) 882-9192 FAX: (905) 882-4399

|  |
|--|
|  |
|  |
|  |






|  |
|--|
|  |
|  |
|  |

DRAWN **B. SAUTER** 2010/07/16  
CHECKED .....  
CORRECT .....  
SCALE  
0 1 2 3 4 5 8m

SCARBOROUGH RAPID TRANSIT EA  
**MIDLAND STATION**  
PLATFORM LEVEL

Plot Date: 16/07/2010  
  
TORONTO TRANSIT COMMISSION  
TRANSIT CITY  
Dwg. No. **CON-A-302** Sheet No.



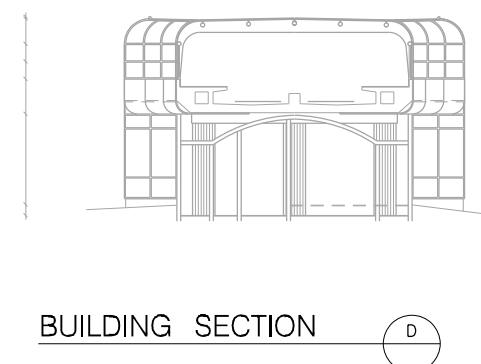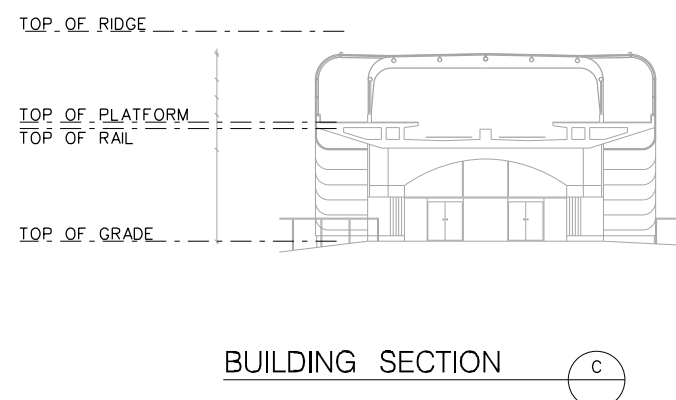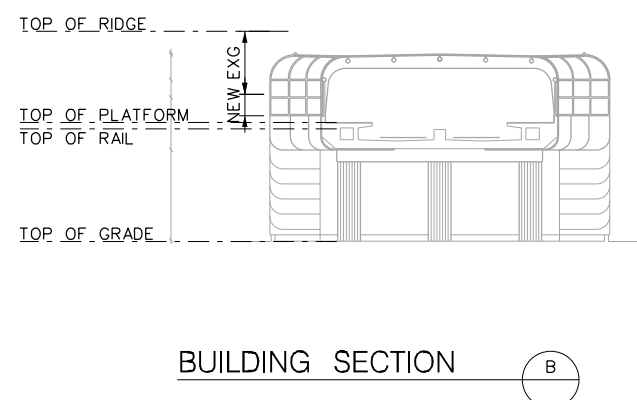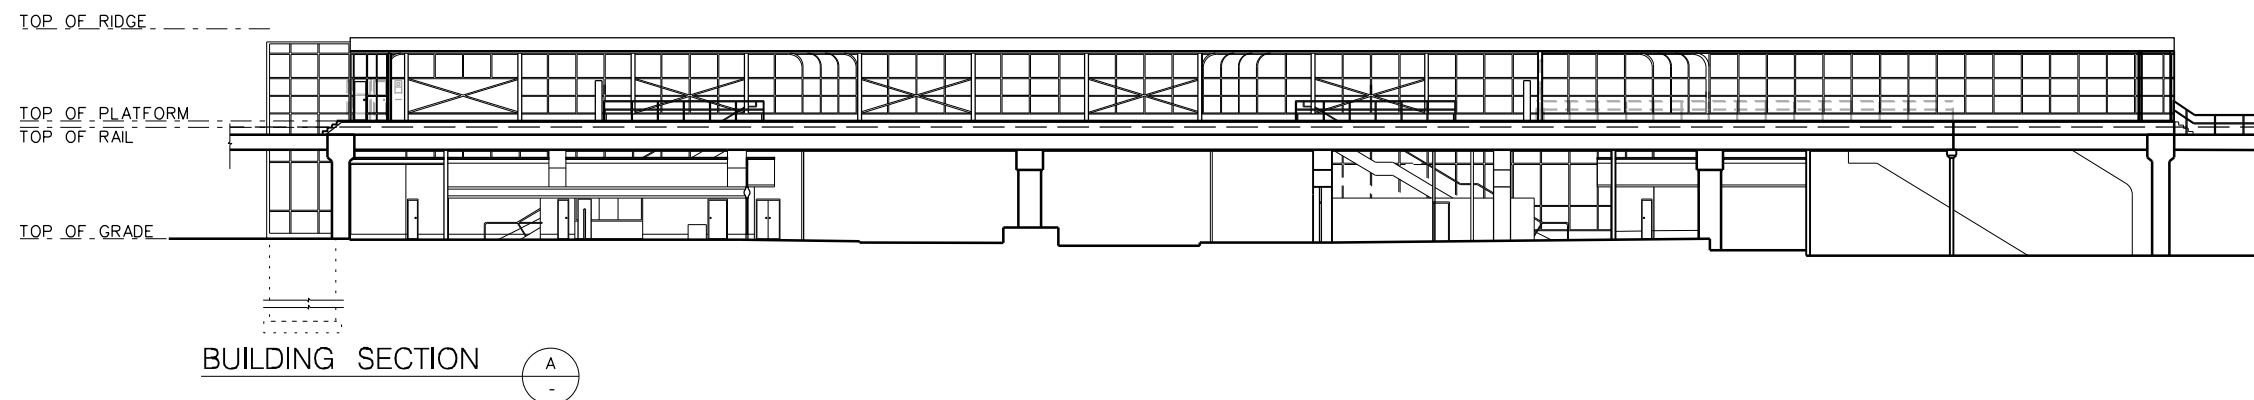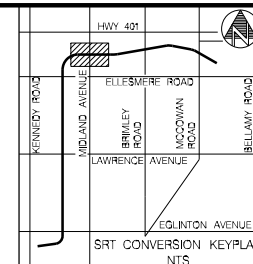

| REVISIONS | REVISIONS |
|-----------|-----------|
| △         | △         |
| △         | △         |
| △         | △         |

# URS

URS Architects & Engineers Canada Inc.  
75 Commerce Valley Drive East  
Markham, Ontario. L3T 7N9  
TEL: (905)-882-9192 FAX: (905)-882-4399

DRAWN ..... B.SAUTER ..... 2010/07/16  
 CHECKED .....  
 CORRECT .....  
 SCALE  


SCARBOROUGH RAPID TRANSIT EA

MIDLAND STATION

CROSS SECTION


Plot Date: 16/07/2010

TORONTO TRANSIT COMMISSION  
TRANSIT CITY

Dwg. No.  
CON-A-303

Sheet No


10board1.dgn (Transit City Border) NOV2009

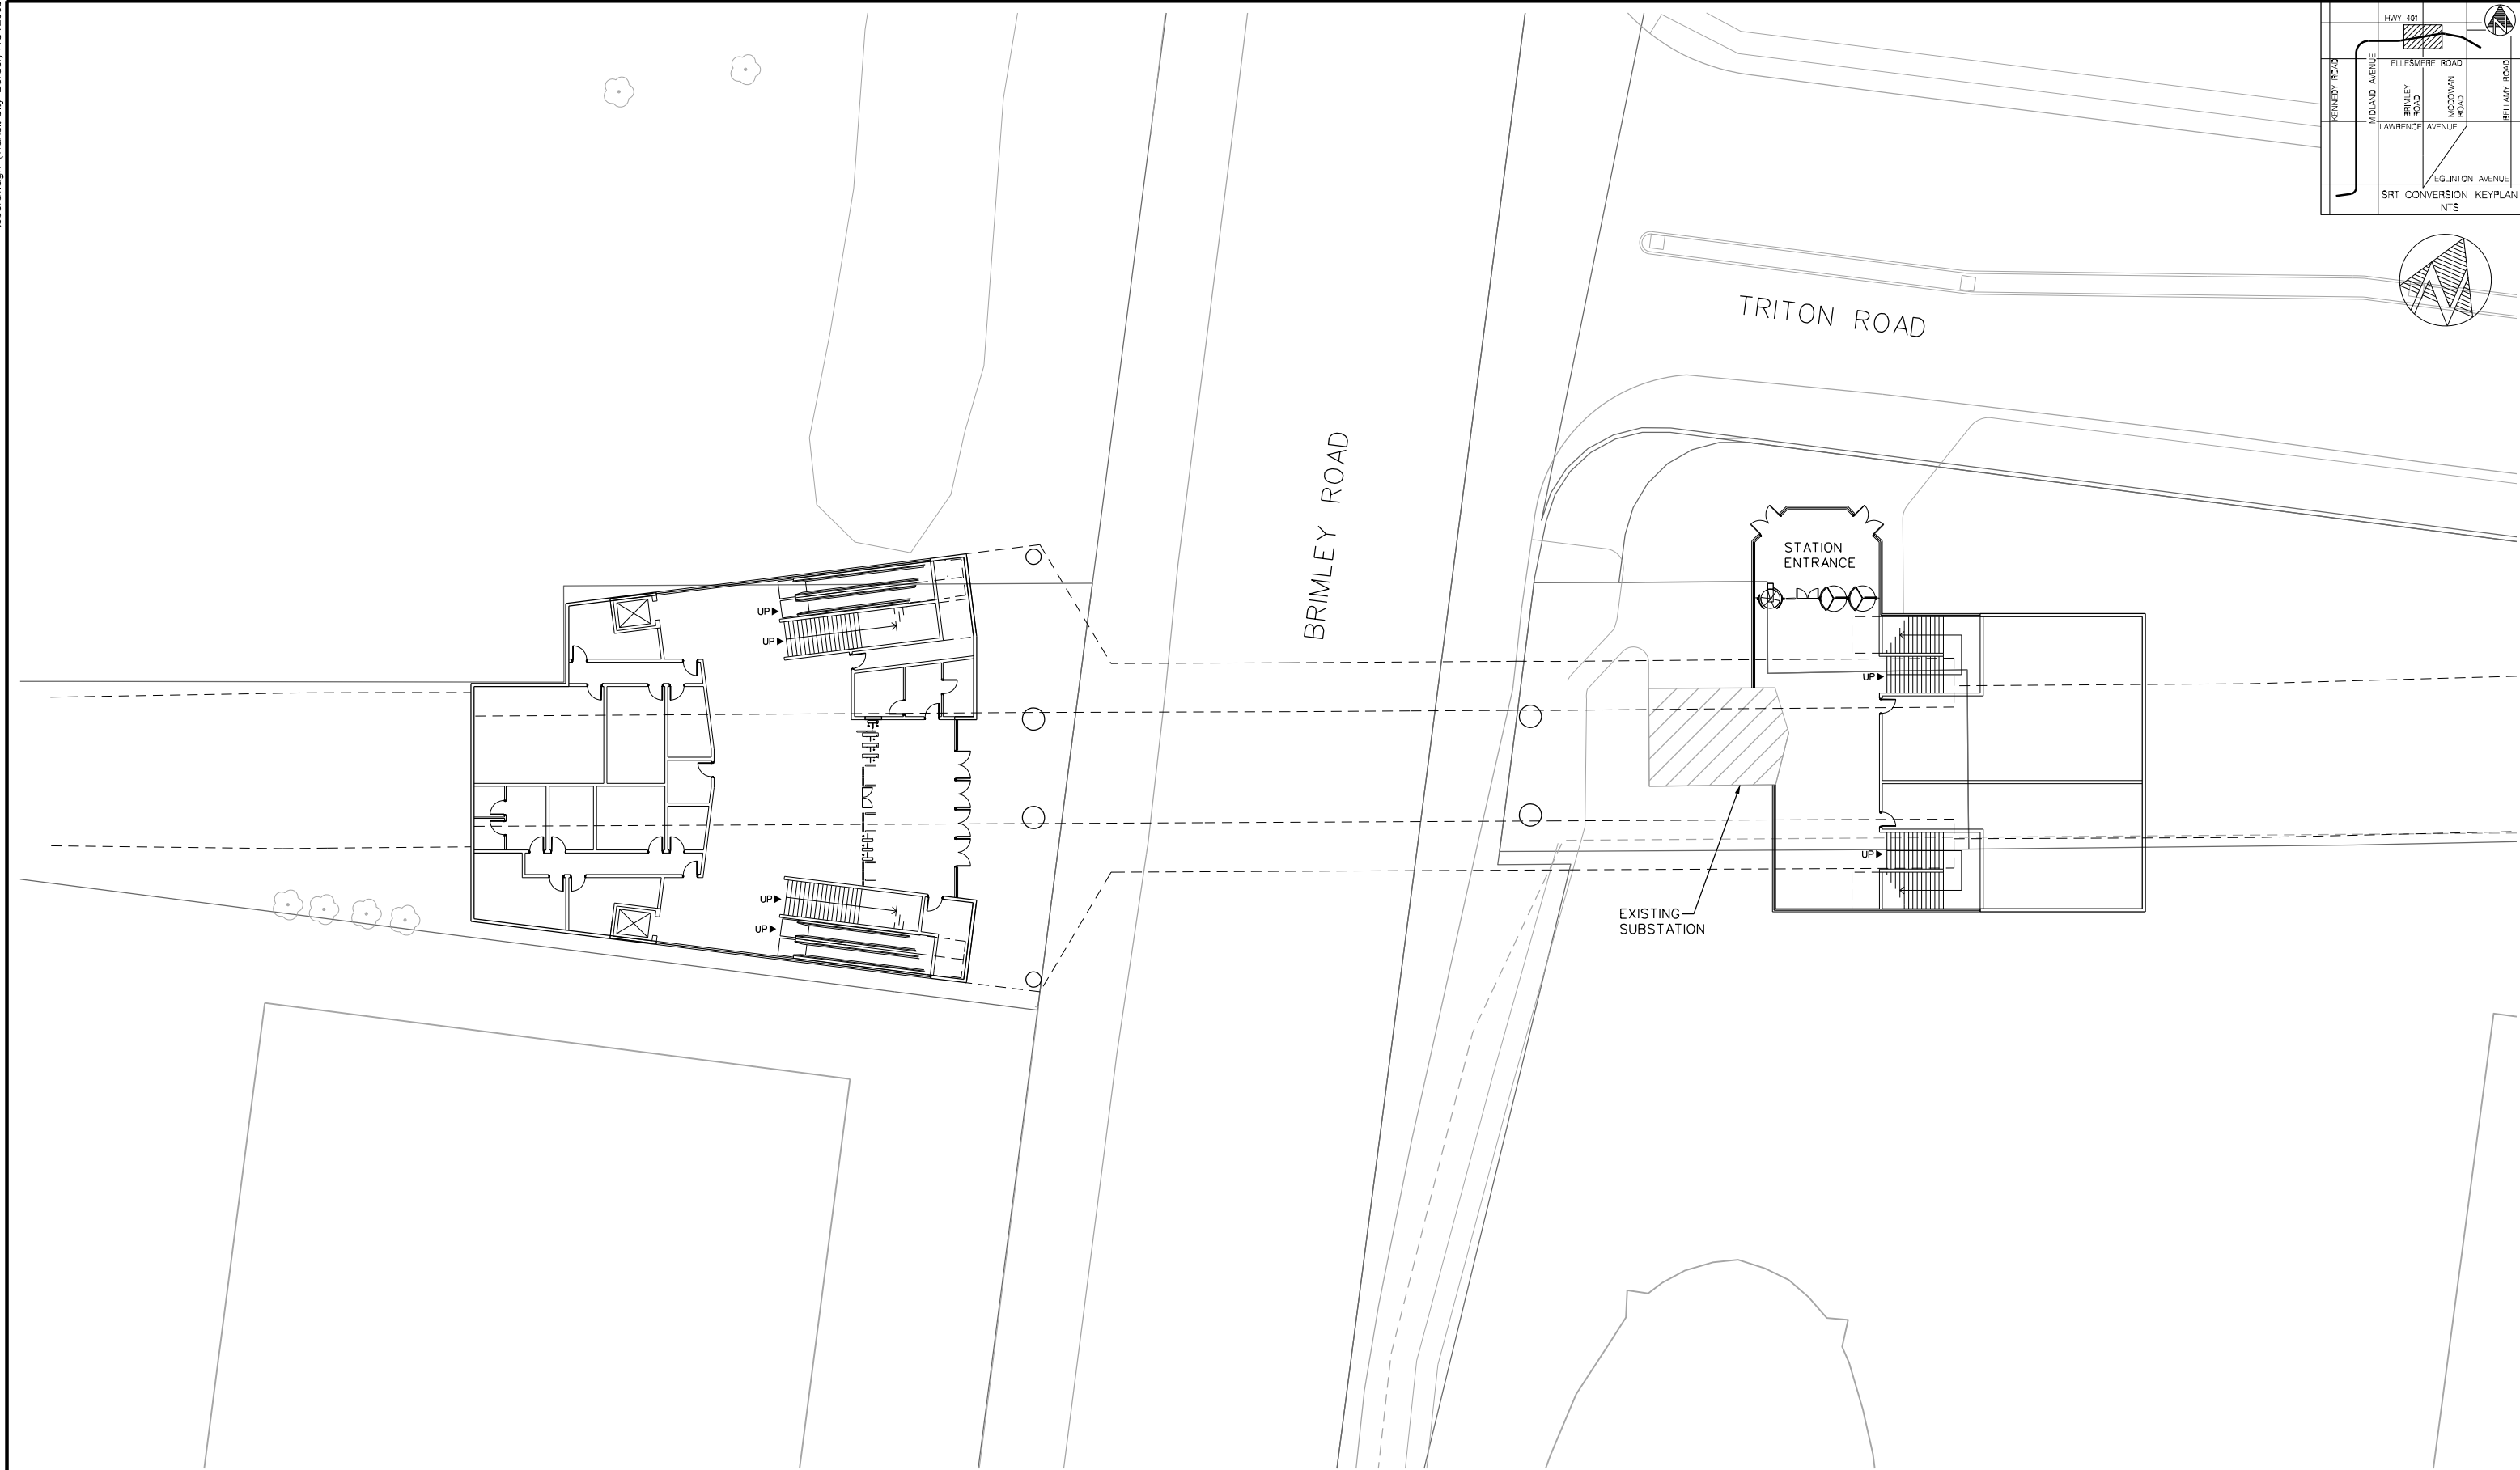


|           |  |           |  |   |  |  |                                            |                              |                                                                       |                       |
|-----------|--|-----------|--|---|--|--|--------------------------------------------|------------------------------|-----------------------------------------------------------------------|-----------------------|
| REVISIONS |  | REVISIONS |  | <div>URS</div> <div>URS Architects &amp; Engineers Canada Inc.<br/>75 Commerce Valley Drive East<br/>Markham, Ontario. L3T 7N9<br/>TEL: (905)-882-9192 FAX: (905)-882-4399</div> |  |  | DRAWN . . . E. EROGLU . . . 2010/07/16     | SCARBOROUGH RAPID TRANSIT EA | Plot Date: 16/07/2010                                                 |                       |
|           |  |           |  |   |  |  | CHECKED . . . L. SAATGIAN . . . 2010/07/16 |                              | <div>TTC</div> <div>TORONTO TRANSIT COMMISSION<br/>TRANSIT CITY</div> | Dwg. No.<br>CON-A-401 |
|           |  |           |  |   |  |  | CORRECT . . . P. VINCENT . . . 2010/07/16  |                              |                                                                       |                       |
|           |  |           |  |   |  |  | SCALE<br><div>0 1 2 3 4 5 8m</div>         |                              | BRIMLEY STATION<br>GRADE LEVEL                                        |                       |



lcbordt.dgn (Transit City Border) NOV2009

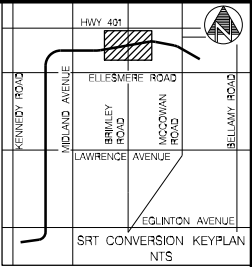

MAINLINE ALIGNMENT FOR  
PLAN AND PROFILES SEE  
DRAWINGS  
CON-C-001 TO CON-C-018

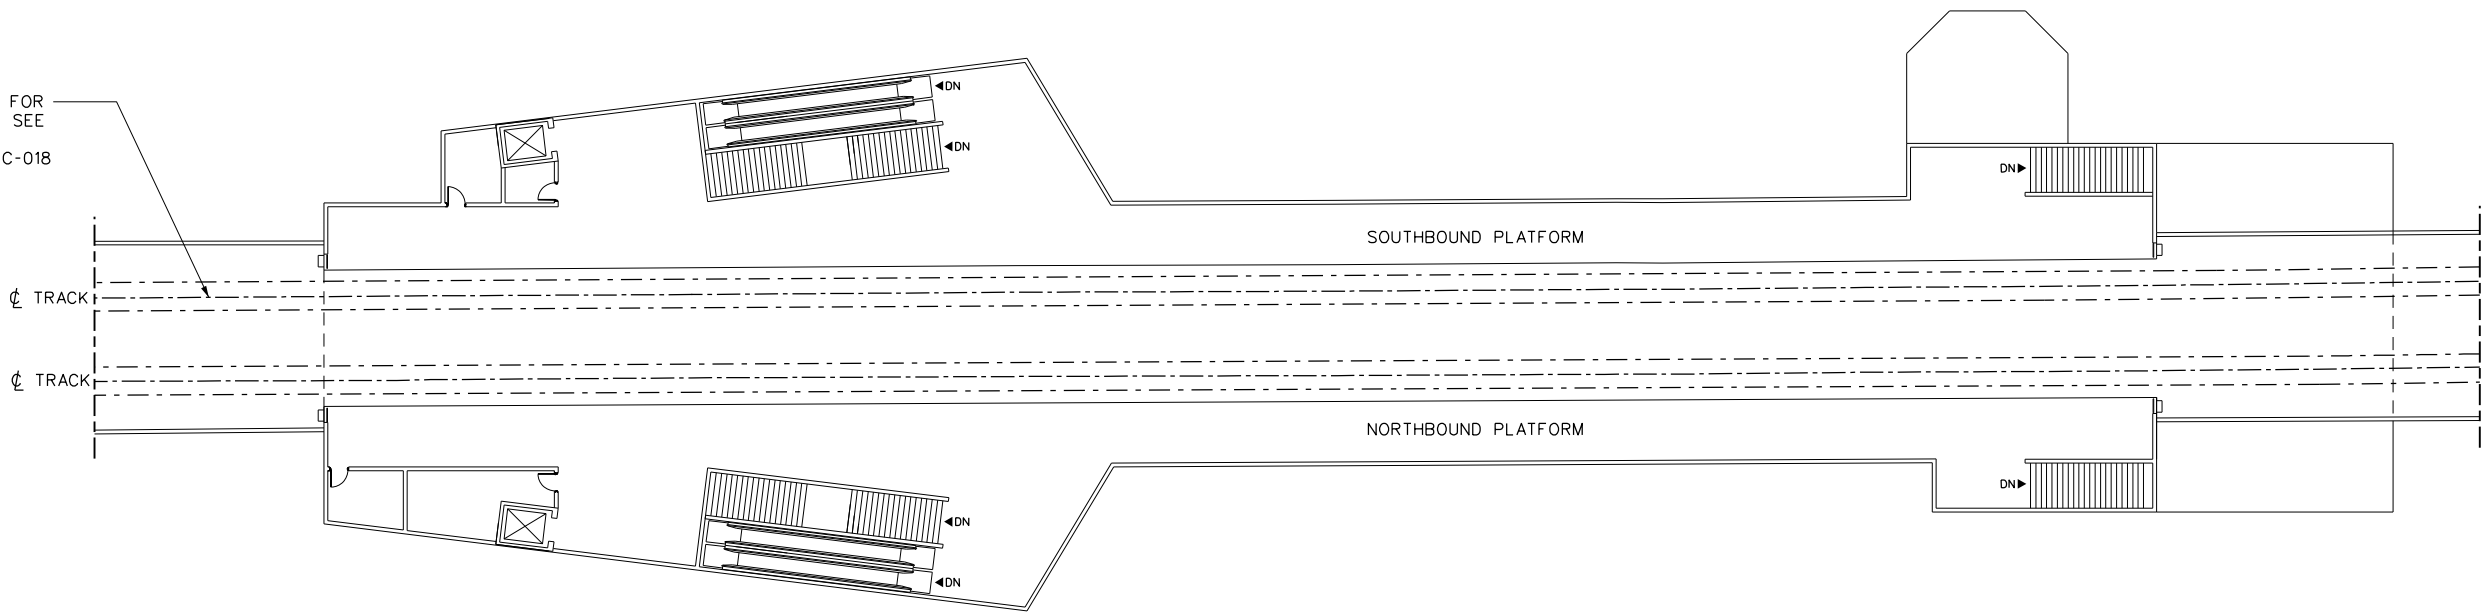

DRAWING No.

| REVISIONS | REVISIONS |
|-----------|-----------|
| △         | △         |
| △         | △         |
| △         | △         |

**URS**

URS Architects & Engineers Canada Inc.  
75 Commerce Valley Drive East  
Markham, Ontario. L3T 7N9  
TEL: (905) 882-9192 FAX: (905) 882-4399

DRAWN . . . E. EROGLU . . . 2010/07/16  
CHECKED . . . J. SAATCIAN . . . 2010/07/16  
CORRECT . . . P. VINCENT . . . 2010/07/16

SCALE  
0 1 2 3 4 5 6m

SCARBOROUGH RAPID TRANSIT EA

BRIMLEY STATION  
PLATFORM LEVEL

Plot Date: 16/07/2010






TORONTO TRANSIT COMMISSION  
TRANSIT CITY

Dwg. No.  
CON-A-402

Sheet No.




tsboard1.dgn (Transit City Border NOV2009

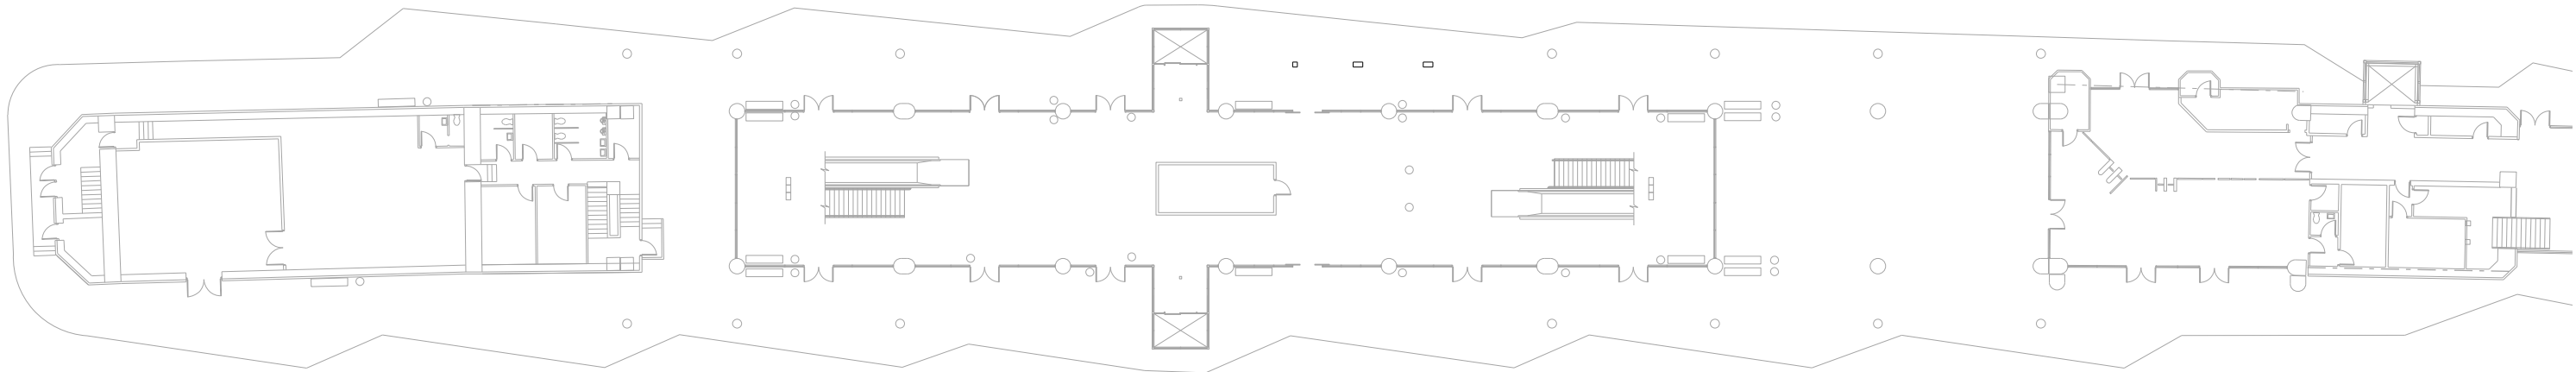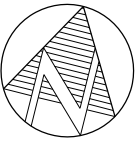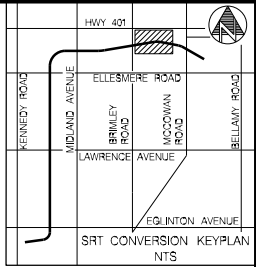

DRAWING No.

|           |  |                            |  |   |  |  |                                                       |                                                                                         |  |                       |  |
|-----------|--|----------------------------|--|---|--|--|-------------------------------------------------------|-----------------------------------------------------------------------------------------|--|-----------------------|--|
| REVISIONS |  | REVISIONS                  |  | <div><div><div>URS</div></div><div>URS Architects &amp; Engineers Canada Inc.<br/>75 Commerce Valley Drive East<br/>Markham, Ontario. L3T 7N9<br/>TEL: (905)-882-9192 FAX: (905)-882-4399</div></div> |  |  | DRAWN : S.Aditya 2010/07/16<br>CHECKED :<br>CORRECT : | SCARBOROUGH RAPID TRANSIT EA                                                            |  | Plot Date: 16/07/2010 |  |
|           |  | SCARBOROUGH CENTRE STATION |  |   |  |  |                                                       | <div><div><div></div></div><div>TORONTO TRANSIT COMMISSION<br/>TRANSIT CITY</div></div> |  |                       |  |
|           |  | GRADE LEVEL                |  |   |  |  |                                                       | Dwg. No.<br>CON-A-501                                                                   |  |                       |  |
|           |  |                            |  |   |  |  |                                                       | Sheet No.                                                                               |  |                       |  |

lcbordt.dgn (Transit City Border) NOV2009

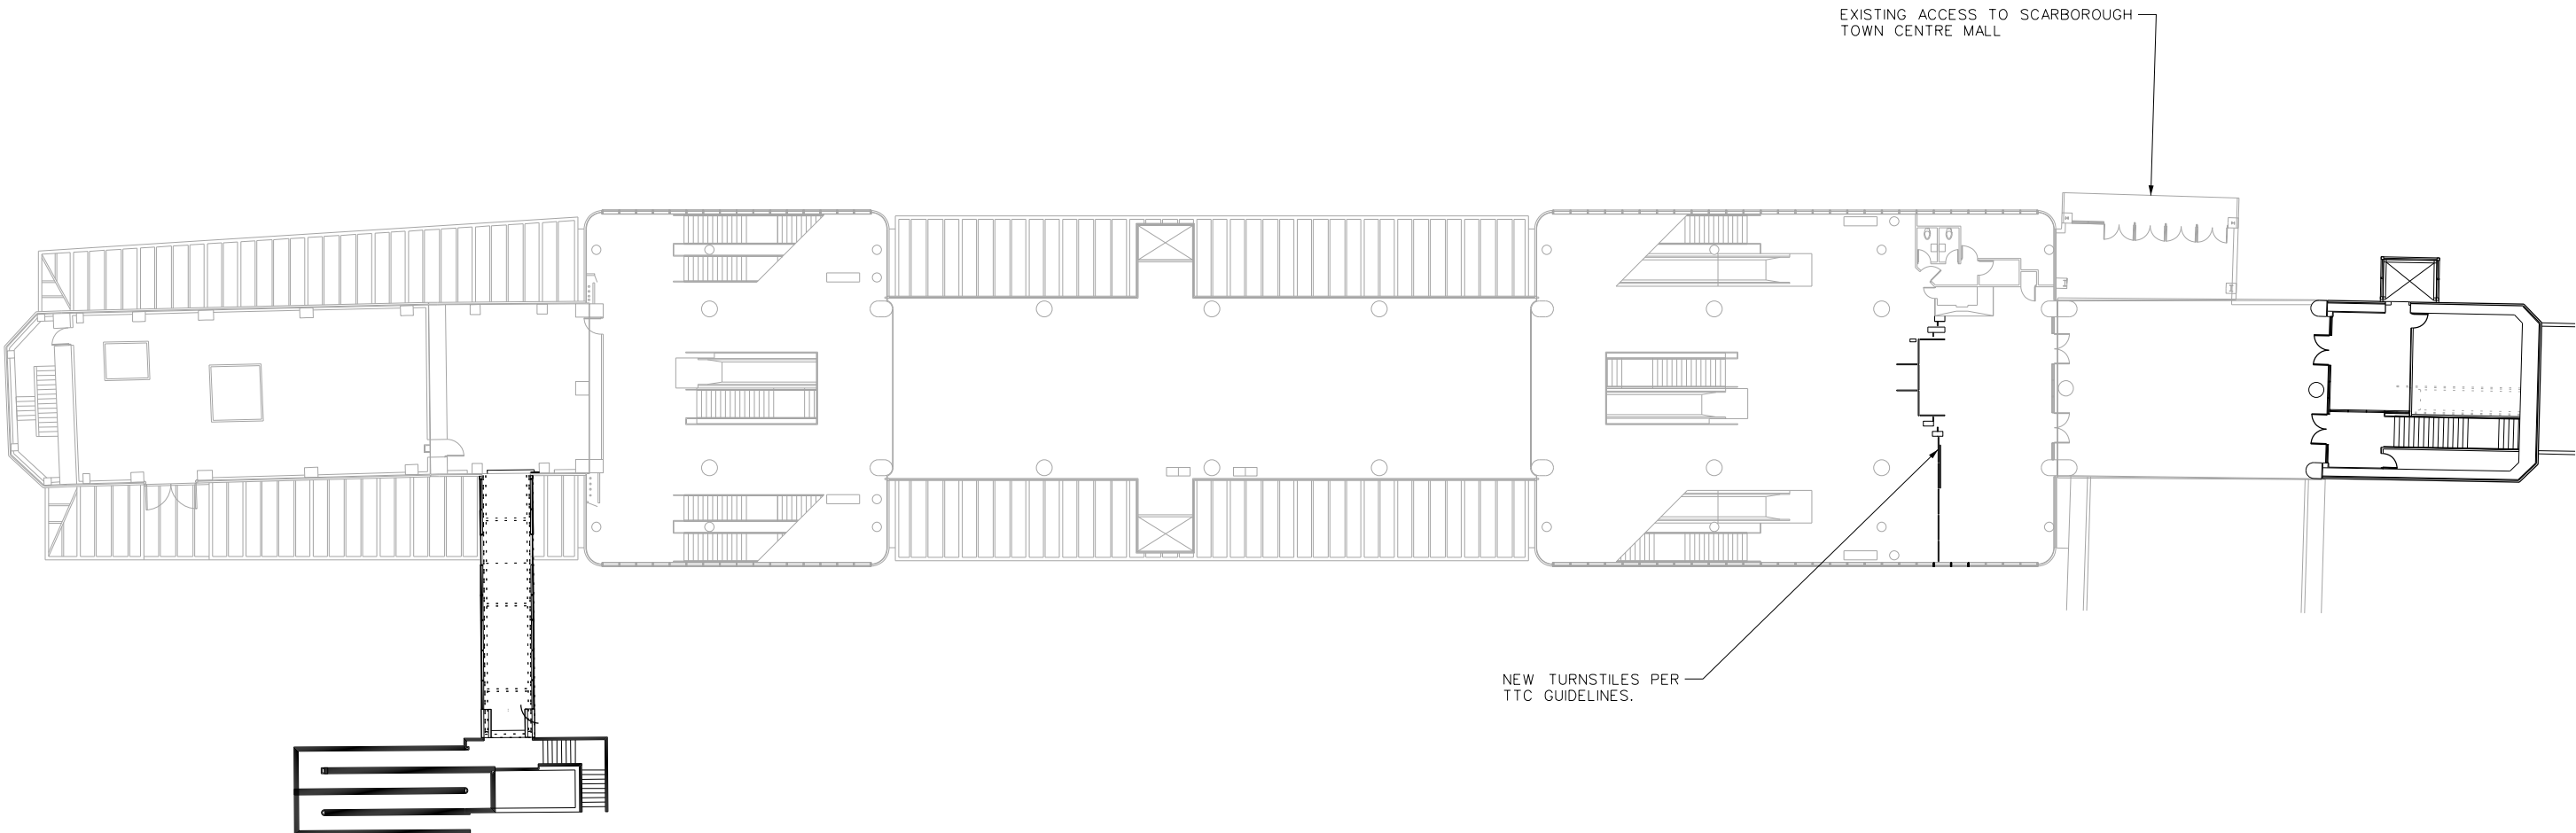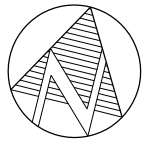
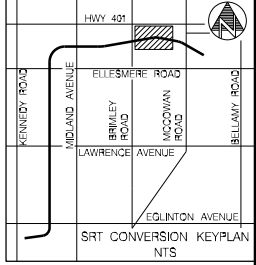


DRAWING No.

| REVISIONS | REVISIONS |
|-----------|-----------|
| △         | △         |
| △         | △         |
| △         | △         |



**URS**  
URS Architects & Engineers Canada Inc.  
75 Commerce Valley Drive East  
Markham, Ontario L3T 7N9  
TEL: (905)-882-9192 FAX: (905)-882-4399


 
 


DRAWN S.Aditya 2010/07/16  
CHECKED .....  
CORRECT .....  
SCALE  
0 1 2 3 4 5 8m

SCARBOROUGH RAPID TRANSIT EA  
SCARBOROUGH CENTRE STATION  
CONCOURSE LEVEL

Plot Date: 16/07/2010  
TORONTO TRANSIT COMMISSION  
TRANSIT CITY  
Dwg. No. CON-A-502 Sheet No.

10bord1.dgn (Transit City Border) NOV2009

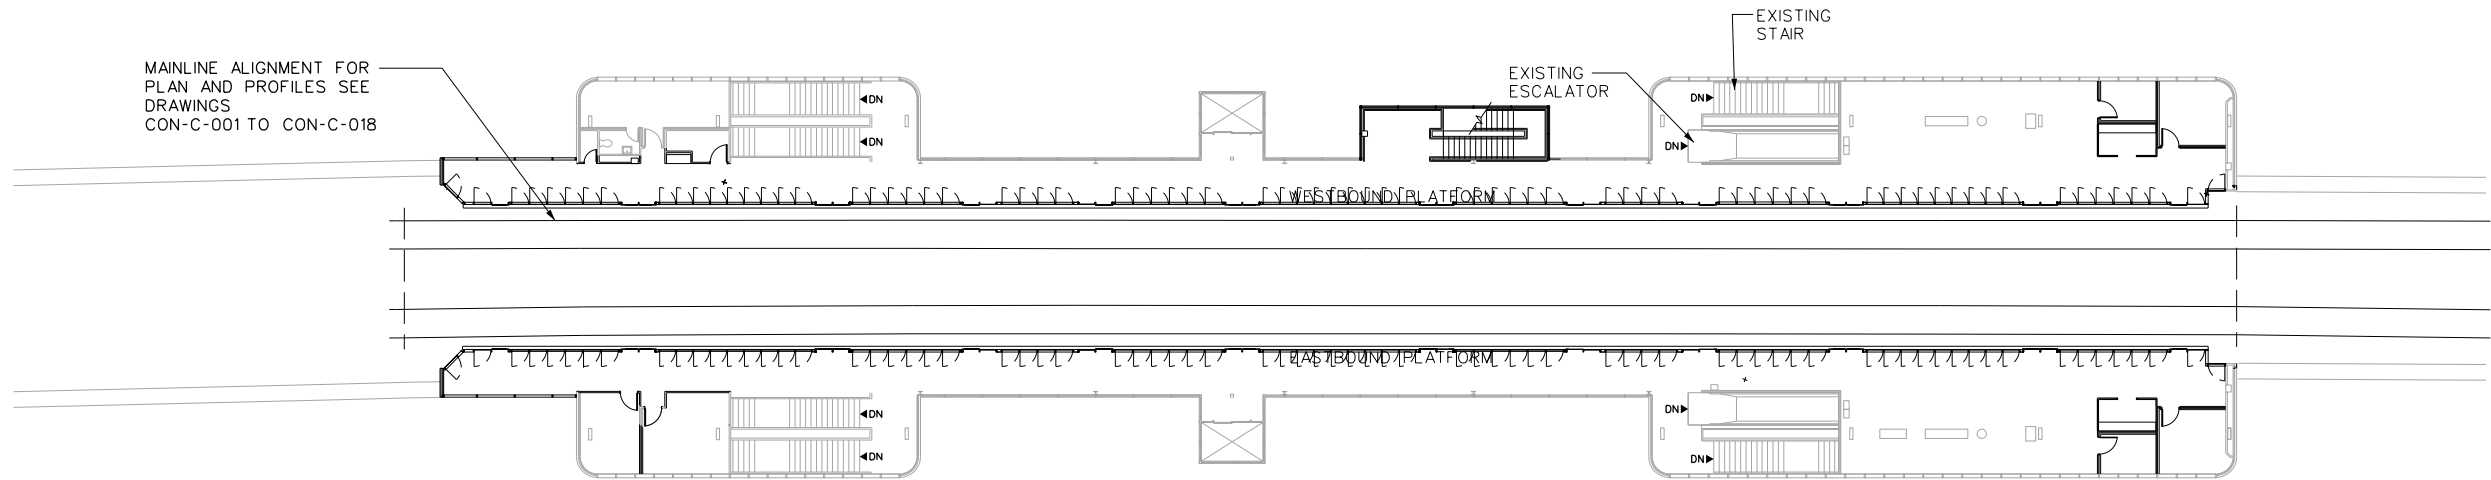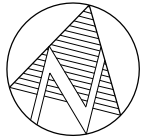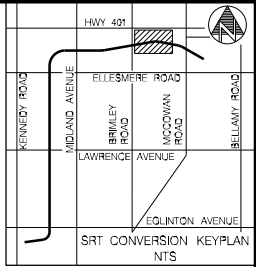

DRAWING No.

| REVISIONS | REVISIONS |
|-----------|-----------|
| △         | △         |
| △         | △         |
| △         | △         |

|  |
|--|
|  |
|  |
|  |

**URS**  
URS Architects & Engineers Canada Inc.  
75 Commerce Valley Drive East  
Markham, Ontario L3T 7N9  
TEL: (905) 882-9192 FAX: (905) 882-4399


|  |
|--|
|  |
|  |
|  |

|  |
|--|
|  |
|  |
|  |

DRAWN **S.Aditya** 2010/07/16  
CHECKED .....  
CORRECT .....  
SCALE  
0 1 2 3 4 5 8m

SCARBOROUGH RAPID TRANSIT EA  
SCARBOROUGH CENTRE STATION  
PLATFORM LEVEL

Plot Date: 16/07/2010  
  
TORONTO TRANSIT COMMISSION  
TRANSIT CITY  
Dwg. No. **CON-A-503** Sheet No.

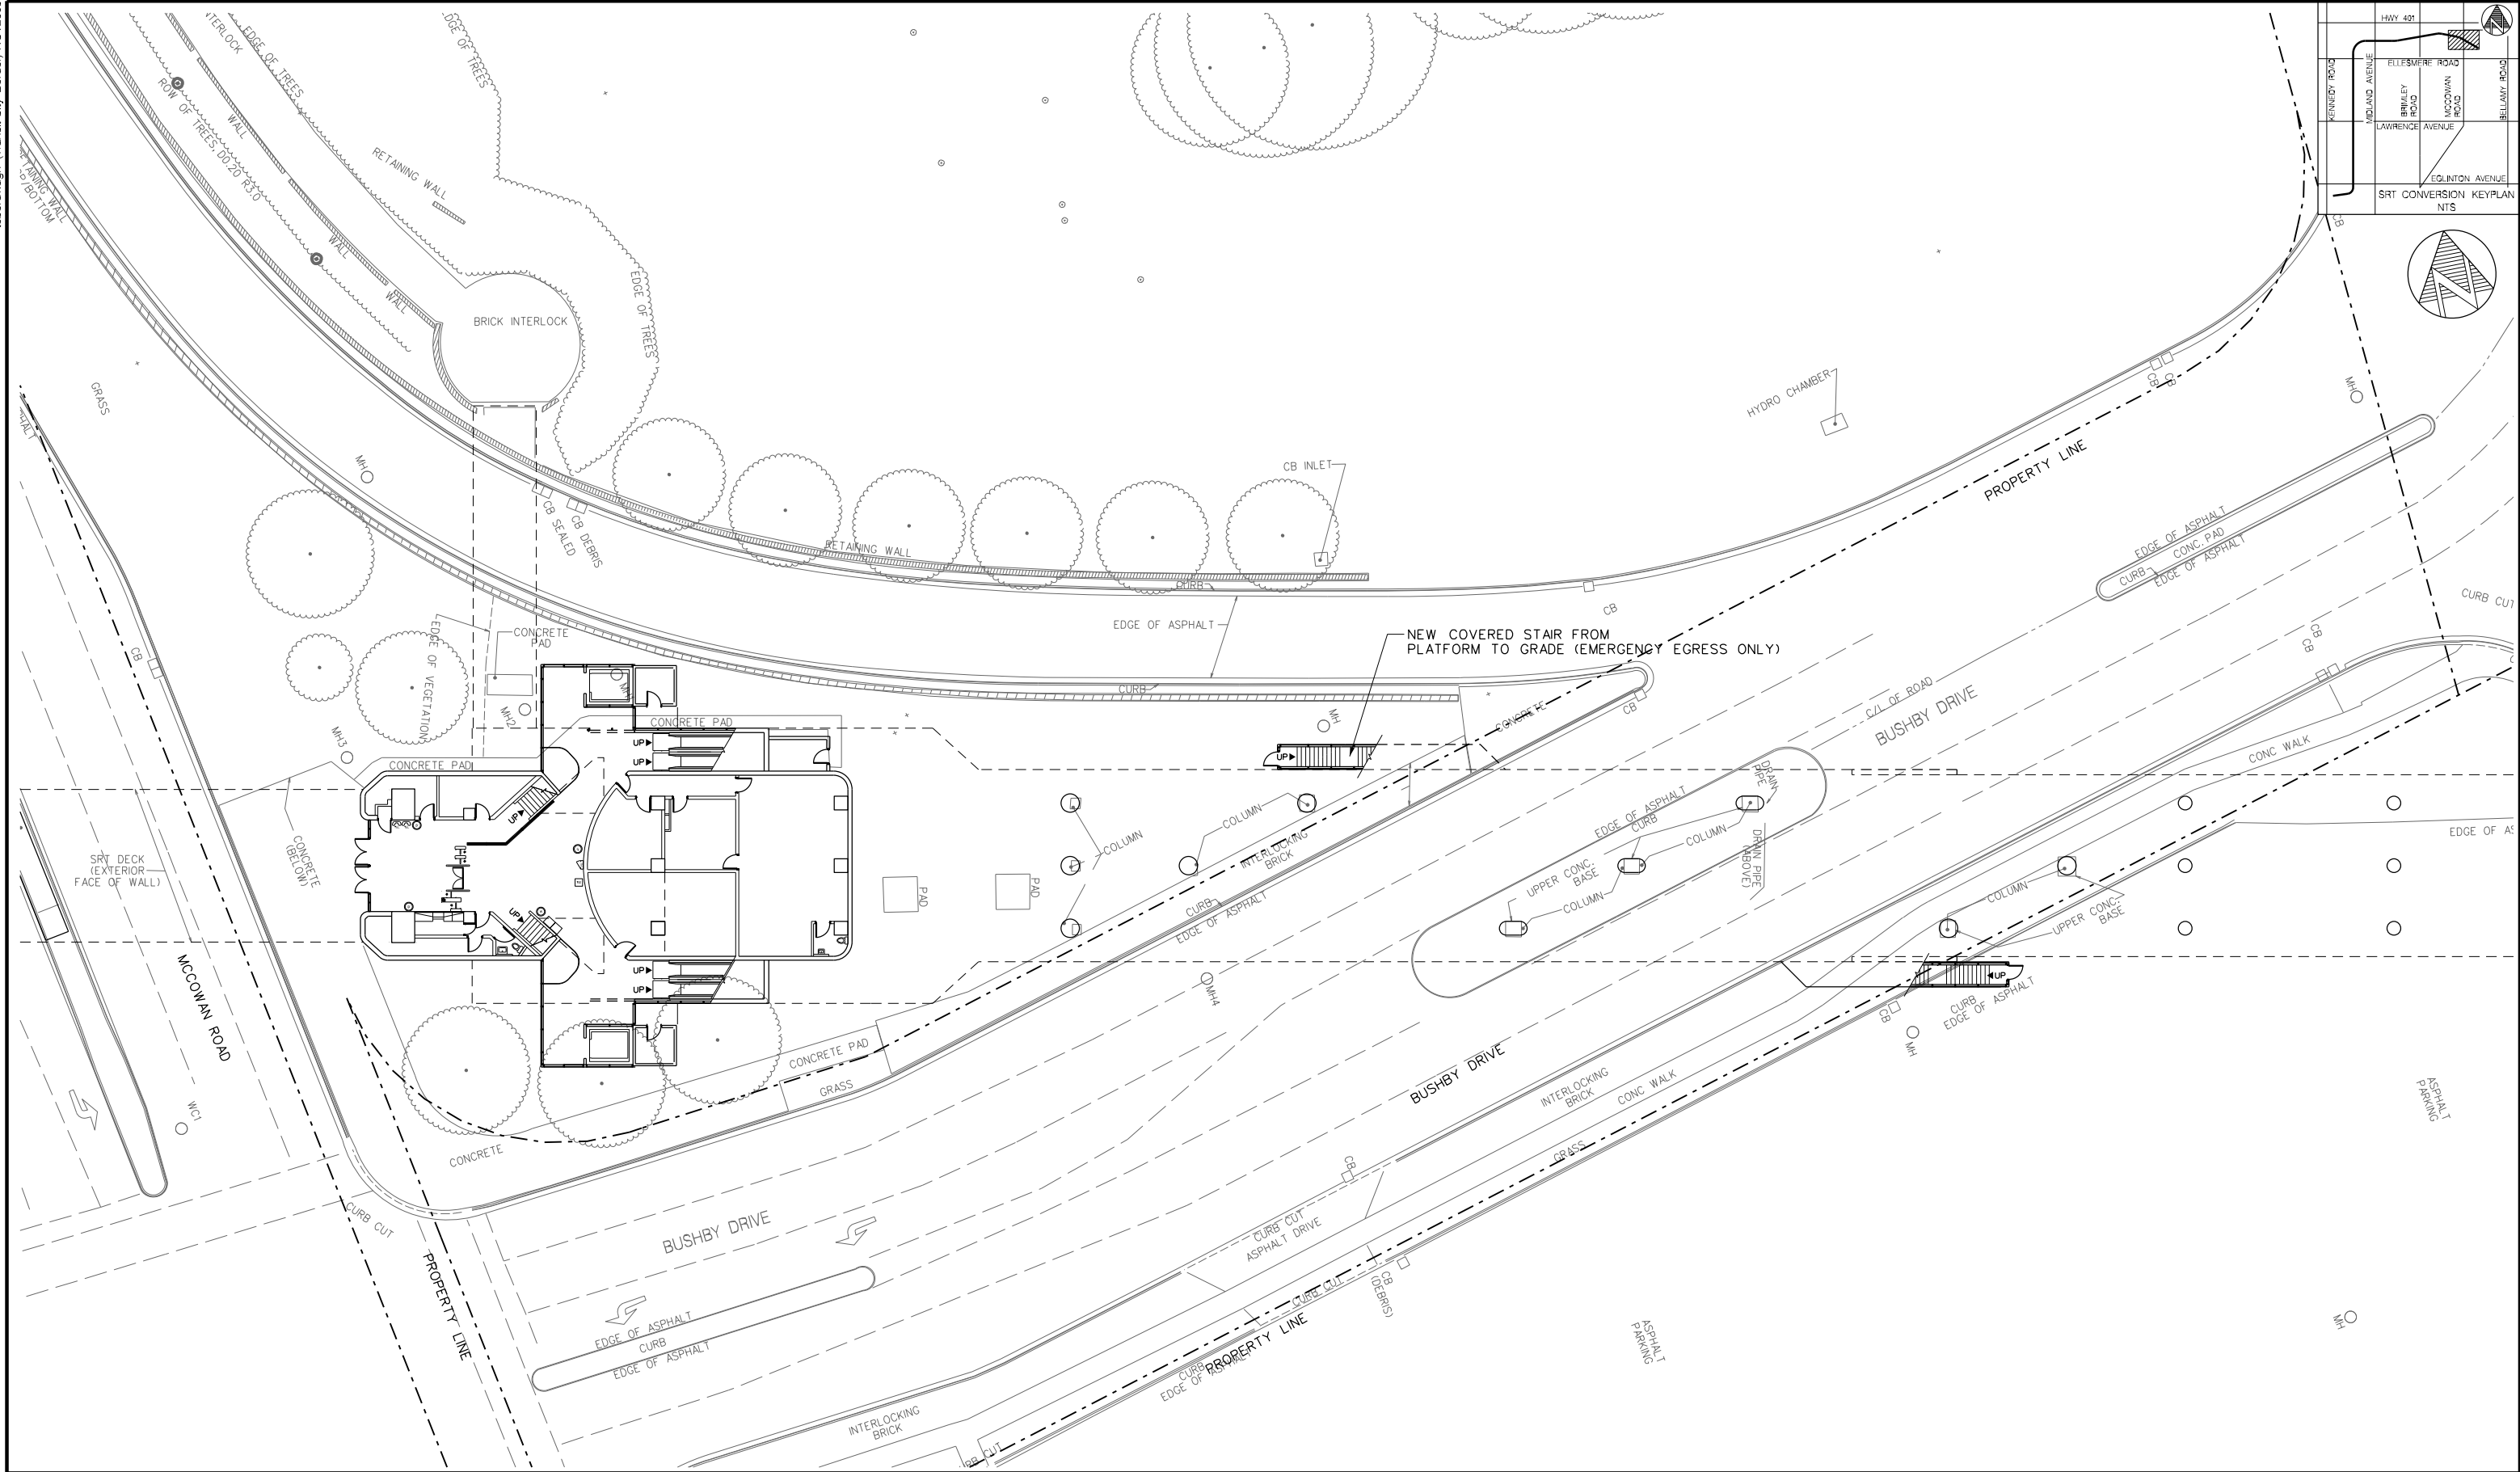

DRAWING No.

| REVISIONS | REVISIONS |
|-----------|-----------|
| △         | △         |
| △         | △         |
| △         | △         |

**URS**

URS Architects & Engineers Canada Inc.  
75 Commerce Valley Drive East  
Markham, Ontario. L3T 7N9  
TEL: (905)-882-9192 FAX: (905)-882-4399

DRAWN M DIRUTIGLIANO 2010/07/16  
CHECKED .....  
CORRECT .....  
SCALE 0 1 2 3 4 5 6m

SCARBOROUGH RAPID TRANSIT EA  
McCOWAN STATION  
GRADE LEVEL

Plot Date: 16/07/2010




TORONTO TRANSIT COMMISSION  
TRANSIT CITY

Dwg. No. CON-A-601

Sheet No.




lboard1.dgn (Transit City Border) NOV2009

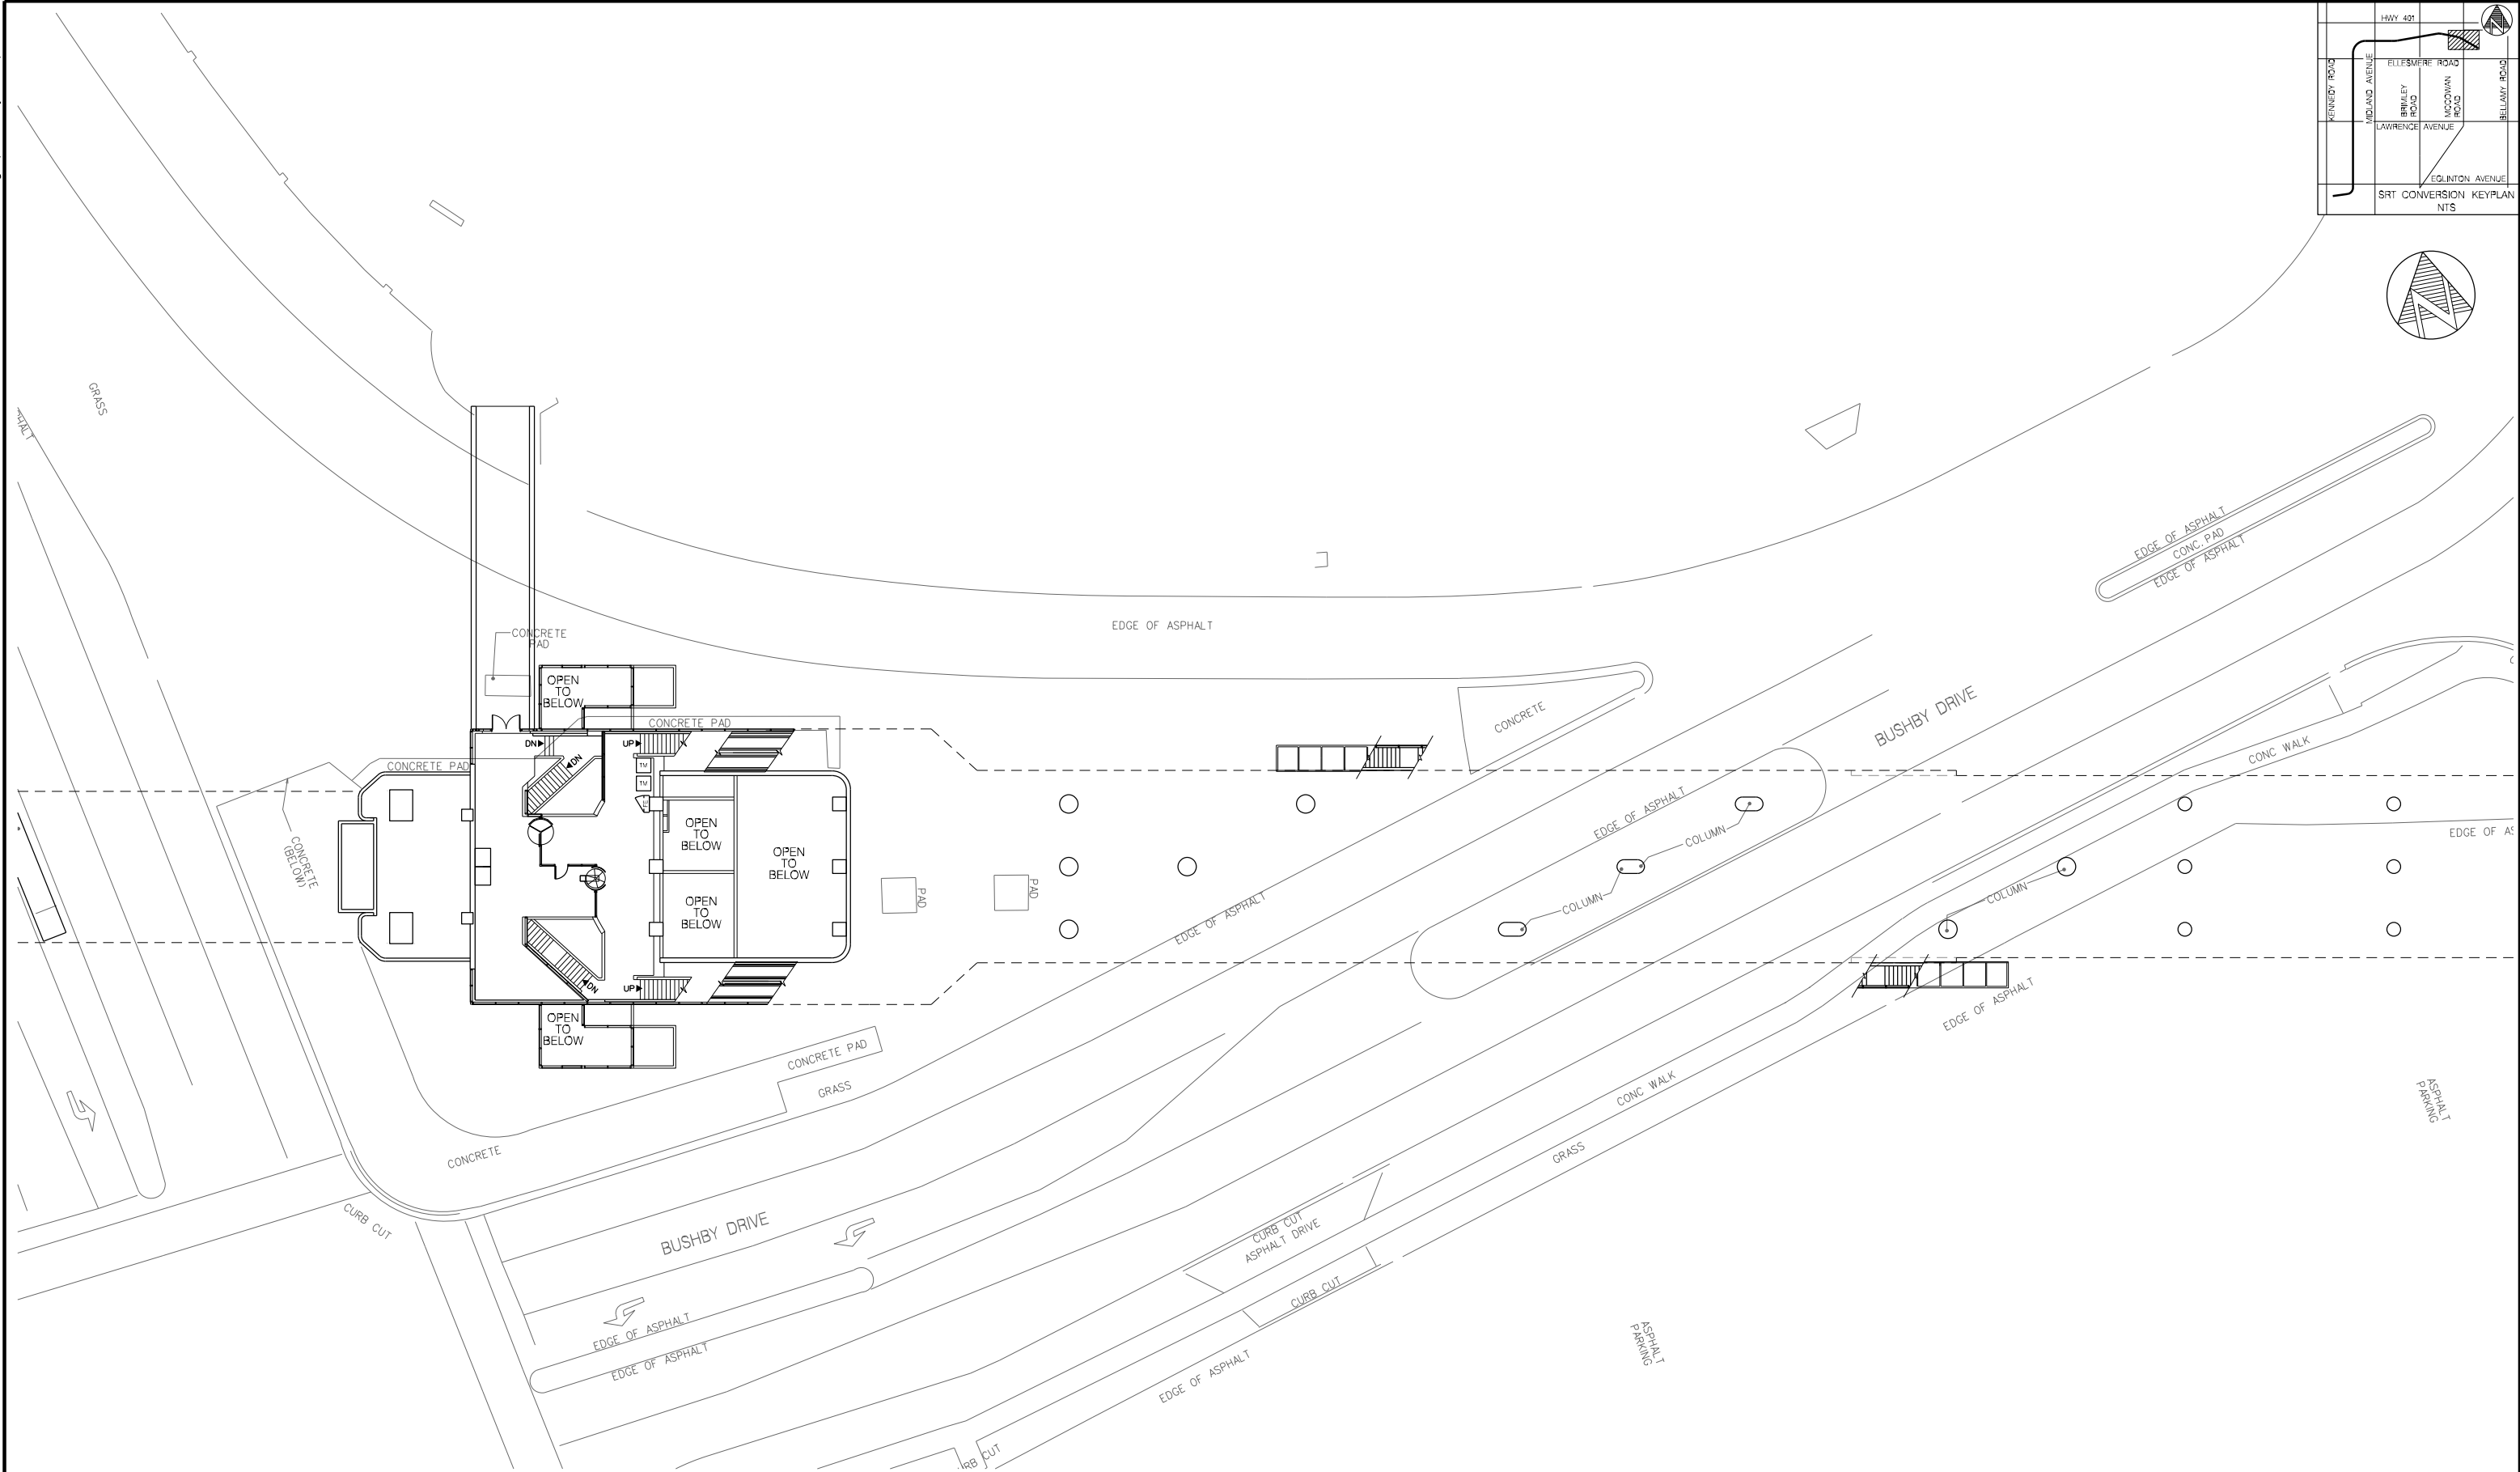

|             |           |  |           |  |   |   |                              |  |                                                                                      |  |                       |
|-------------|-----------|--|-----------|--|---|---|------------------------------|--|--------------------------------------------------------------------------------------|--|-----------------------|
| DRAWING NO. | REVISIONS |  | REVISIONS |  | <div>URS</div> <div>URS Architects &amp; Engineers Canada Inc.<br/>75 Commerce Valley Drive East<br/>Markham, Ontario. L3T 7N9<br/>TEL: (905)-882-9192 FAX: (905)-882-4399</div> | <div>DRAWN</div> <div>M. DIRUTIGLIANO</div> <div>2010/07/16</div> <div>CHECKED</div> <div>.....</div> <div>CORRECT</div> <div>.....</div> <div>SCALE</div> <div><div>012345</div><div>8m</div></div> | SCARBOROUGH RAPID TRANSIT EA |  | Plot Date: 16/07/2010                                                                |  |                       |
|             | △         |  | △         |  |   |   | McCOWAN STATION              |  | <div><div></div></div> <div>TORONTO TRANSIT COMMISSION</div> <div>TRANSIT CITY</div> |  | Dwg. No.<br>CON-A-602 |
|             | △         |  | △         |  |   |   | CONCOURSE LEVEL              |  | Sheet No.                                                                            |  |                       |
|             | △         |  | △         |  |   |   |                              |  |                                                                                      |  |                       |





lcbordt.dgn (Transit City Border) NOV2009

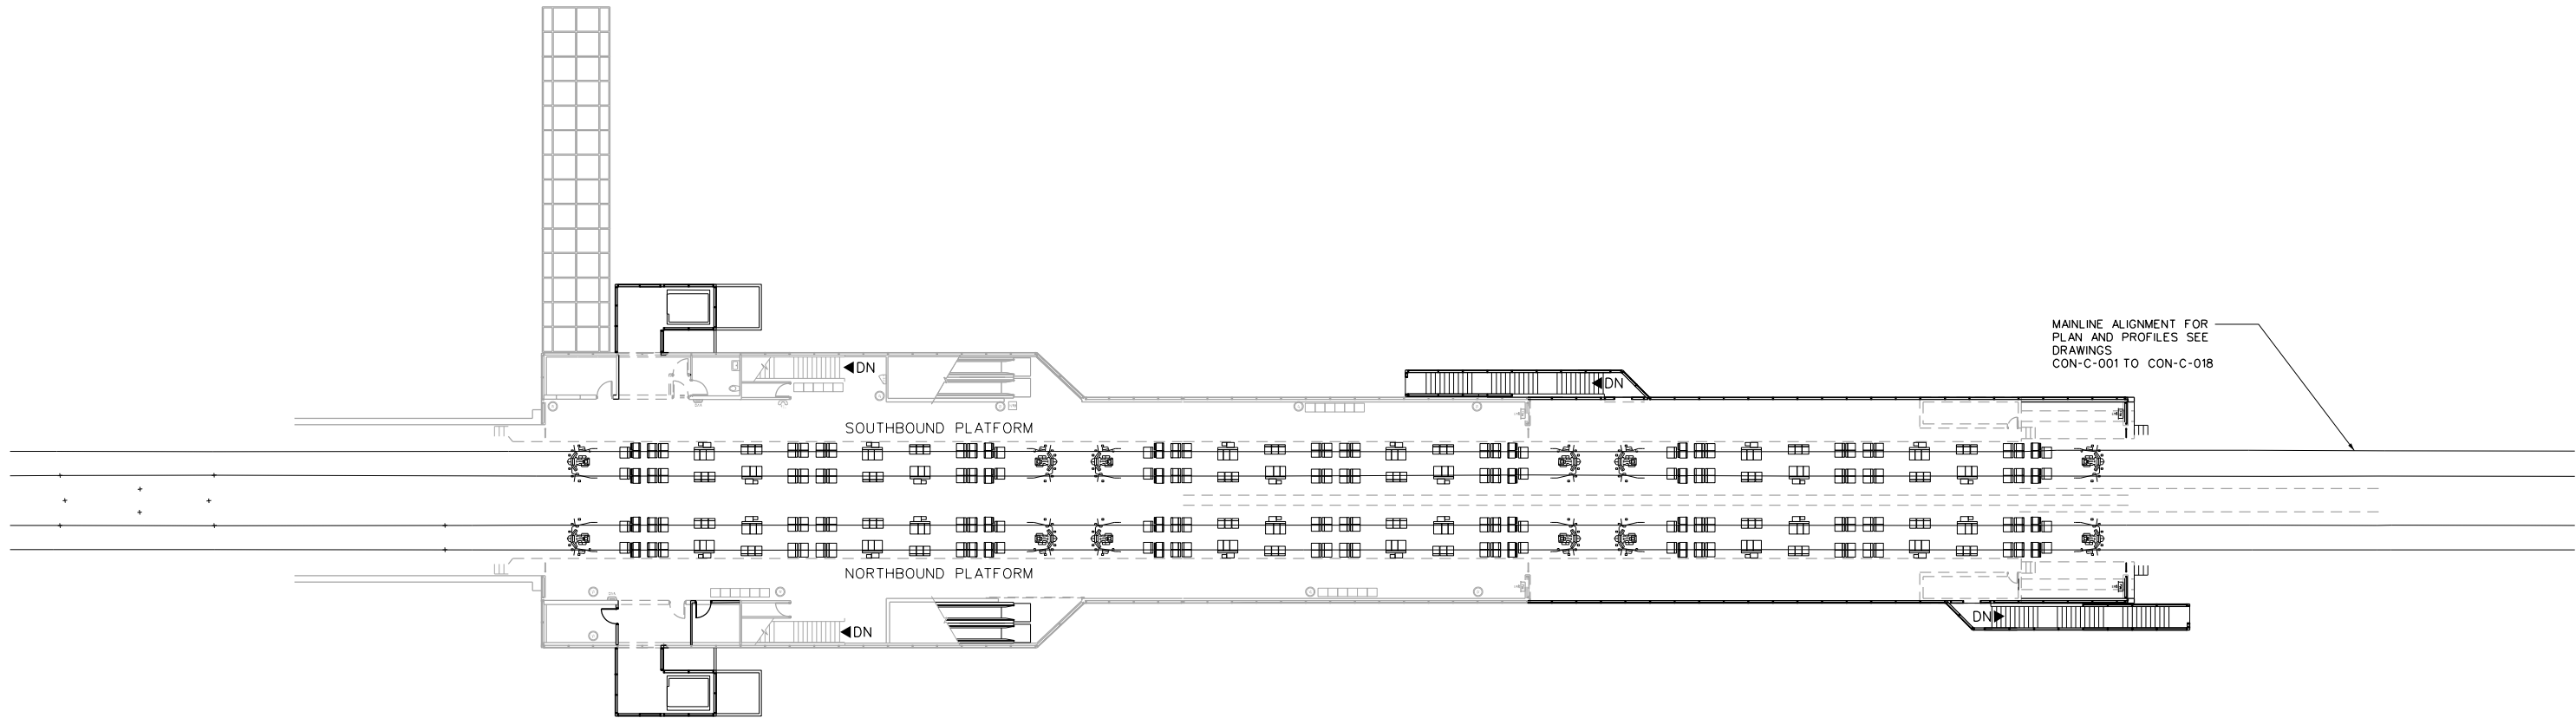 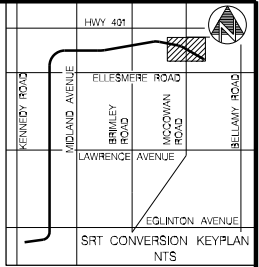


|             |           |  |           |  |   |  |  |   |                              |  |   |  |
|-------------|-----------|--|-----------|--|---|--|--|---|------------------------------|--|---|--|
| DRAWING No. | REVISIONS |  | REVISIONS |  | <div>URS</div> <div>URS Architects &amp; Engineers Canada Inc.<br/>75 Commerce Valley Drive East<br/>Markham, Ontario. L3T 7N9<br/>TEL: (905)-882-9192 FAX: (905)-882-4399</div> |  |  | <div>DRAWN . . . M. DIRUTIGLIANO . . . 2010/07/16</div> <div>CHECKED . . . . .</div> <div>CORRECT . . . . .</div> <div>SCALE<br/><div>0 1 2 3 4 5 8m</div></div> | SCARBOROUGH RAPID TRANSIT EA |  | Plot Date: 16/07/2010   |  |
|             |           |  |           |  |   |  |  |   | McCOWAN STATION              |  | <div></div> <div>TORONTO TRANSIT COMMISSION<br/>TRANSIT CITY</div> |  |
|             |           |  |           |  |   |  |  |   | PLATFORM LEVEL               |  | Dwg. No.<br>CON-A-603   |  |
|             |           |  |           |  |   |  |  |   |                              |  | Sheet No.   |  |


iboardt.dgn (Transit City Border) NOV2009

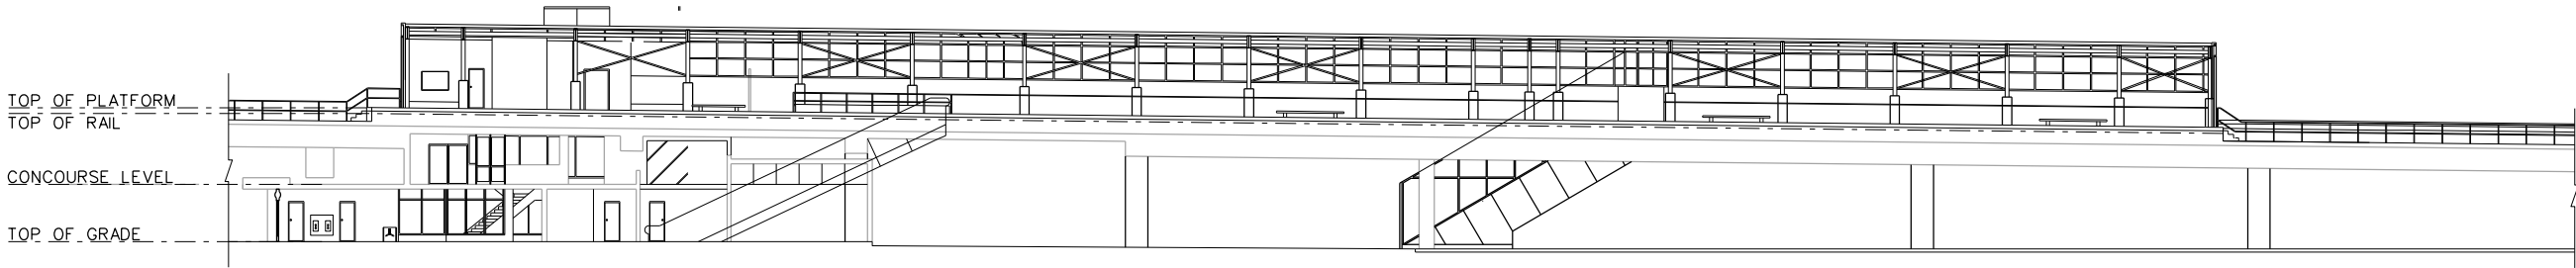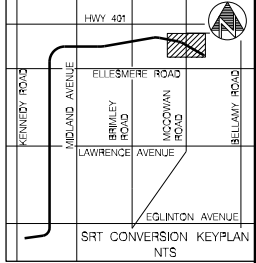


BUILDING SECTION A

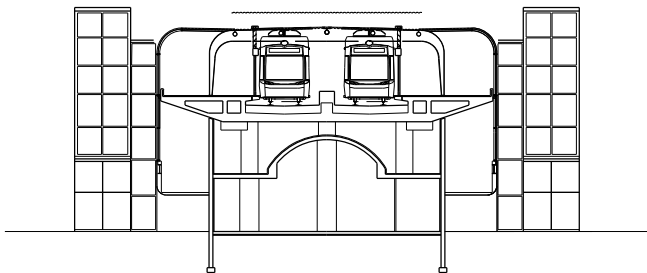


BUILDING SECTION B

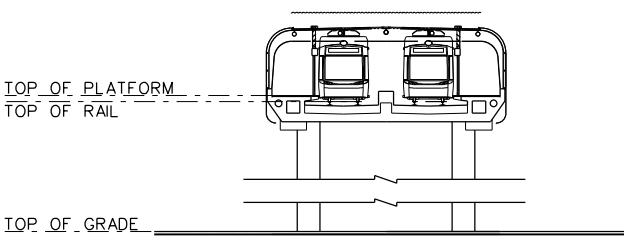

BUILDING SECTION C

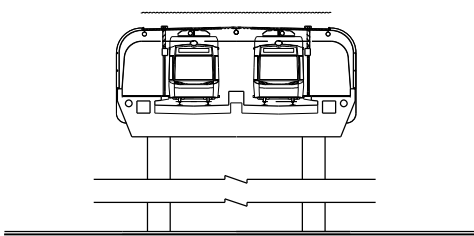

BUILDING SECTION D

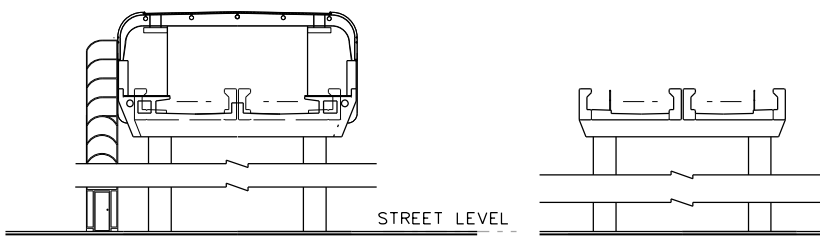

BUILDING SECTION E

DRAWING No.

| REVISIONS | REVISIONS |
|-----------|-----------|
| △         | △         |
| △         | △         |
| △         | △         |





URS Architects & Engineers Canada Inc.  
75 Commerce Valley Drive East  
Markham, Ontario L3T 7N9  
TEL: (905) 882-9192 FAX: (905) 882-4399

|                                          |
|------------------------------------------|
| DRAWN . . . N. CLEMENTS . . . 2010/07/16 |
| CHECKED . . . . .                        |
| CORRECT . . . . .                        |
| SCALE<br>0 1 2 3 4 5 6m                  |

|                              |                                            |
|------------------------------|--------------------------------------------|
| SCARBOROUGH RAPID TRANSIT EA | Plot Date: 16/07/2010                      |
| MCCOWAN STATION              |                                            |
| CROSS SECTION                | TORONTO TRANSIT COMMISSION<br>TRANSIT CITY |
|                              | Dwg. No. CON-A-604                         |
|                              | Sheet No.                                  |






icboard1.dgn (Transit City Border) NOV2009

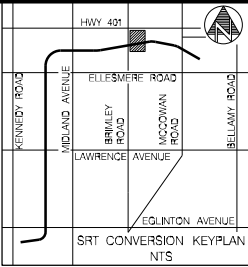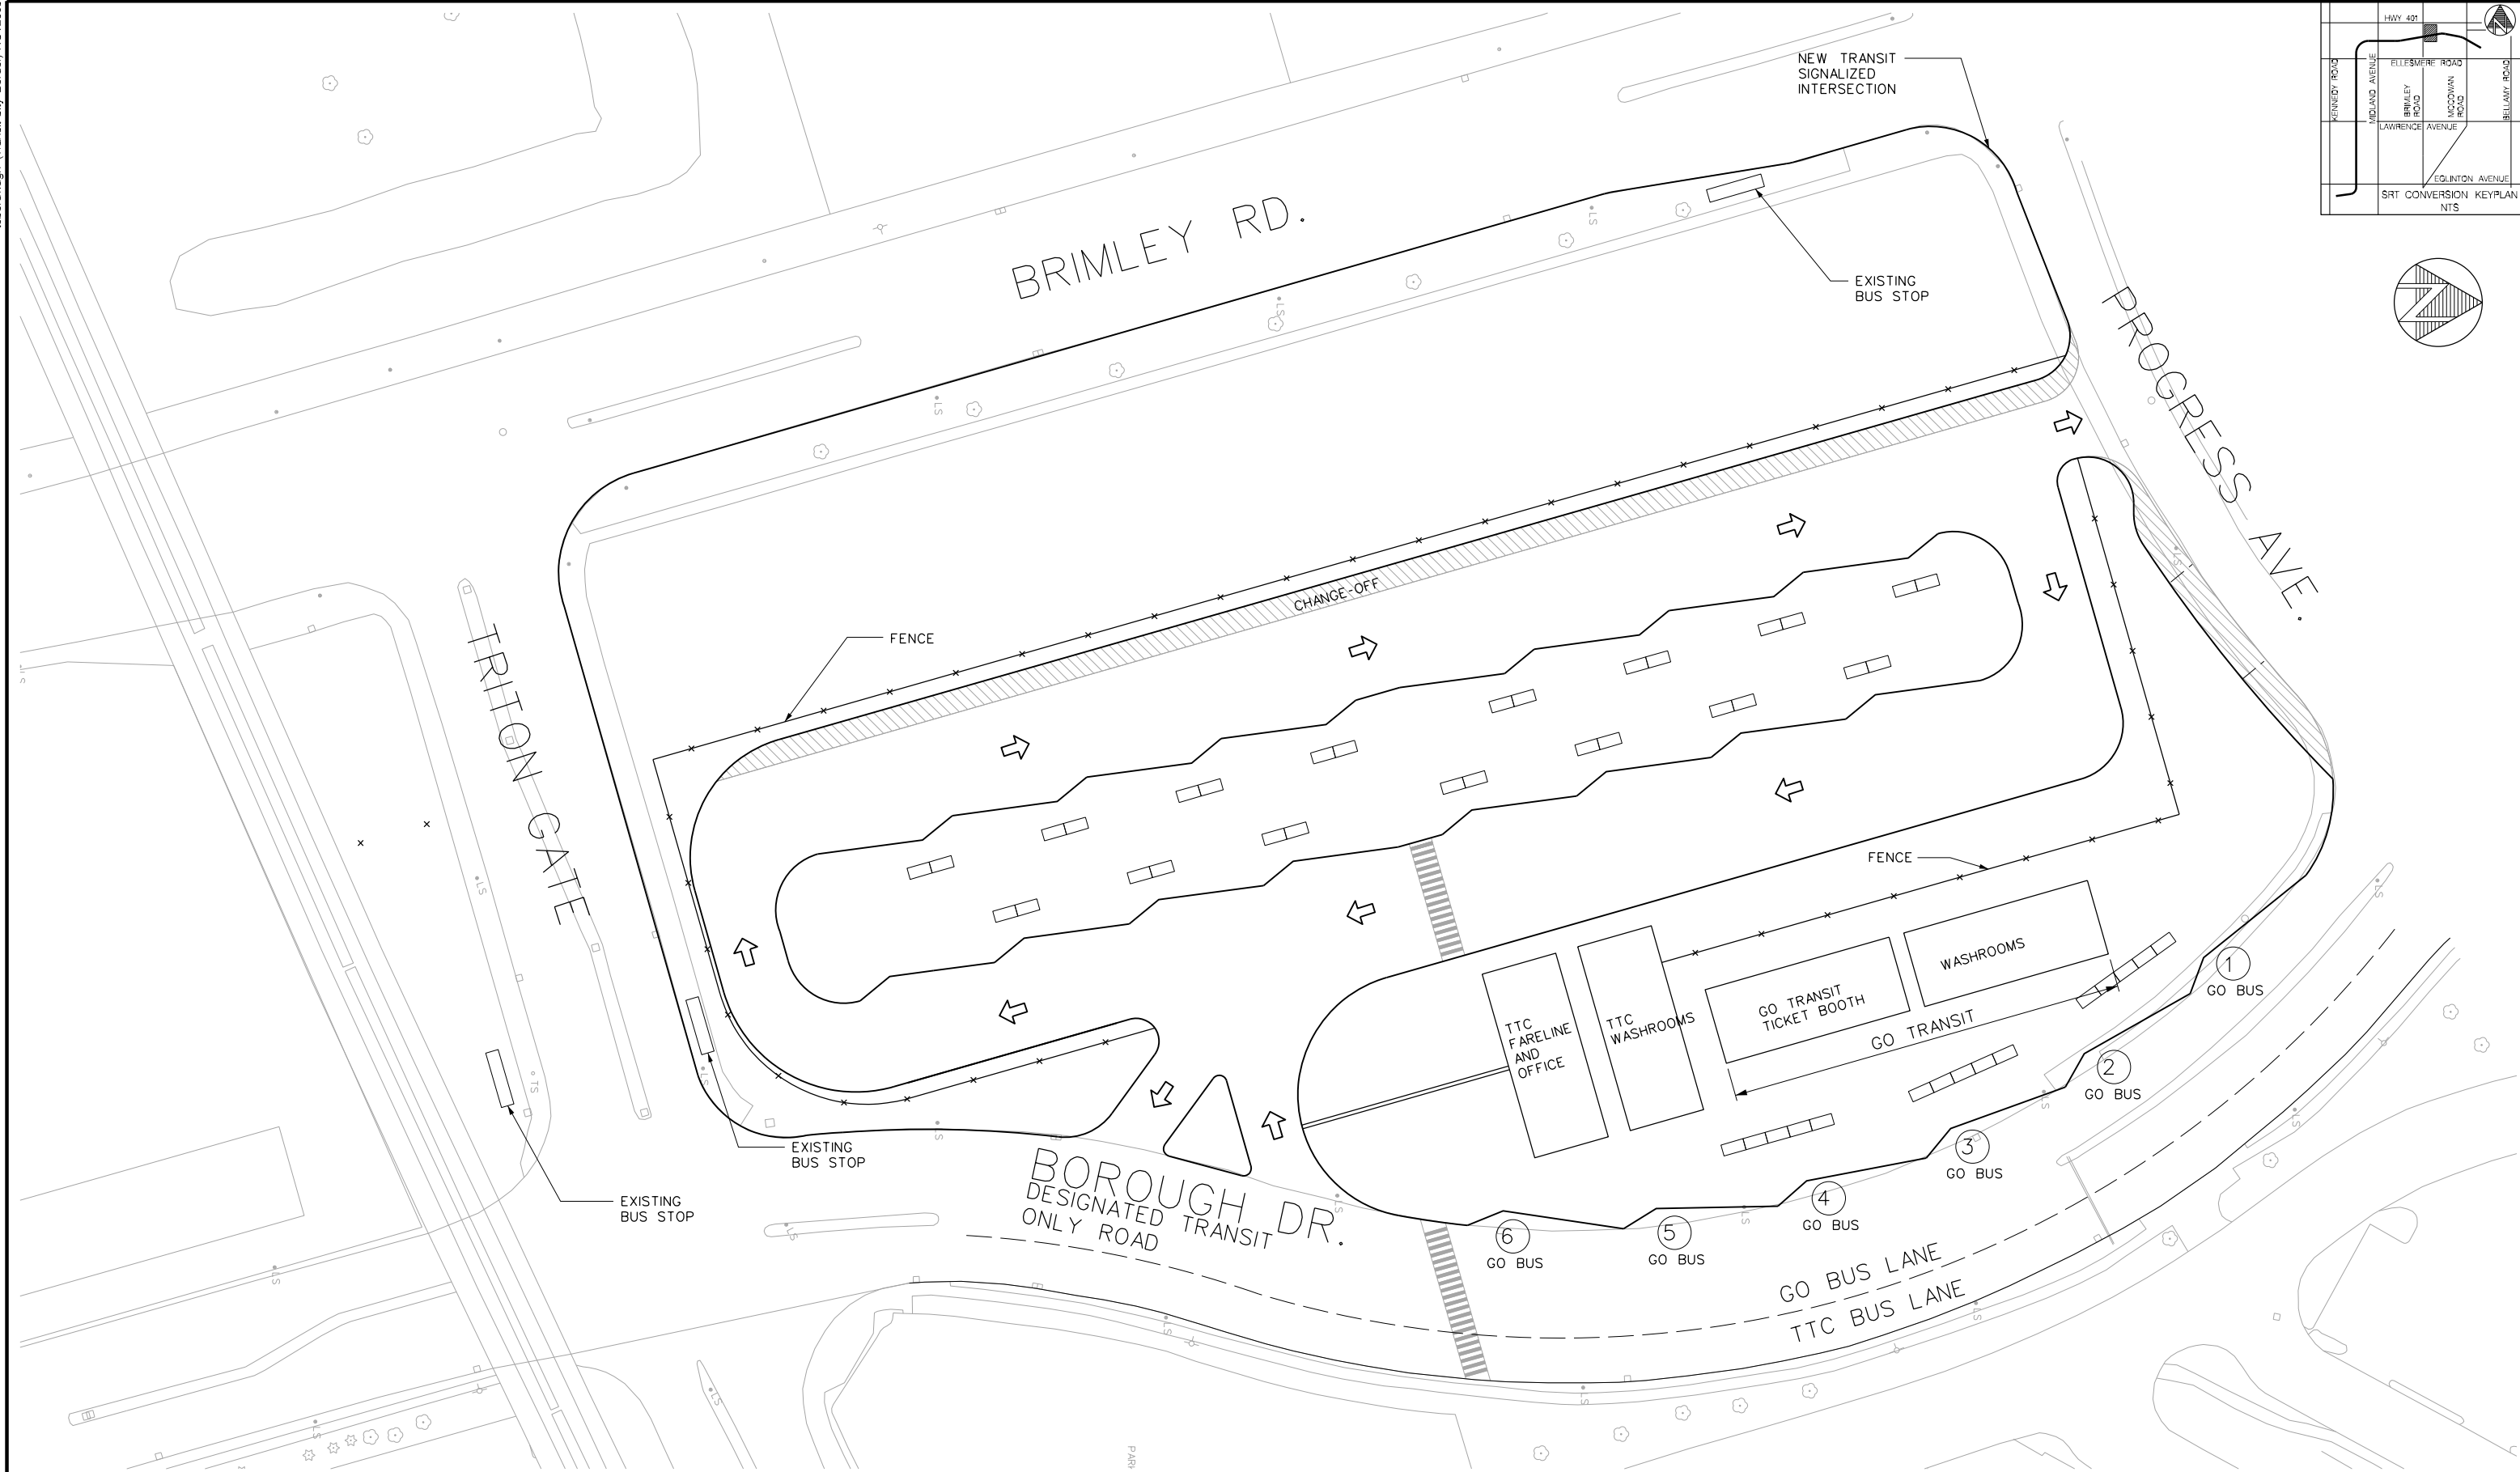

| REVISIONS |  | REVISIONS |  |  |  |  |  |  |  |  |  |  |  |  |  |  |  |
|-----------|--|-----------|--|--|--|--|--|--|--|--|--|--|--|--|--|--|--|
| △         |  | △         |  |  |  |  |  |  |  |  |  |  |  |  |  |  |  |
| △         |  | △         |  |  |  |  |  |  |  |  |  |  |  |  |  |  |  |
| △         |  | △         |  |  |  |  |  |  |  |  |  |  |  |  |  |  |  |

|            |  |   |  |  |  |  |  |  |  |   |  |                                                                                      |  |   |  |
|------------|--|---|--|--|--|--|--|--|--|---|--|--------------------------------------------------------------------------------------|--|---|--|
| <b>URS</b> |  | URS Architects & Engineers Canada Inc.<br>75 Commerce Valley Drive East<br>Markham, Ontario L3T 7N9<br>TEL: (905)-882-9192 FAX: (905)-882-4399 |  |  |  |  |  |  |  | DRAWN <u>X.WANG</u> 2010/07/16<br>CHECKED <u>L.SAATGIAN</u> 2010/07/16<br>CORRECT <u>P.KWAN</u> 2010/07/16<br>SCALE<br>0 1 2 3 4m |  | SCARBOROUGH RAPID TRANSIT EA<br>SCARBOROUGH CENTRE STATION<br>TEMPORARY BUS TERMINAL |  | Plot Date: 16/07/2010<br><br>TORONTO TRANSIT COMMISSION<br>TRANSIT CITY<br>Dwg. No. CON-A-701 Sheet No. |  |
|------------|--|---|--|--|--|--|--|--|--|---|--|--------------------------------------------------------------------------------------|--|---|--|

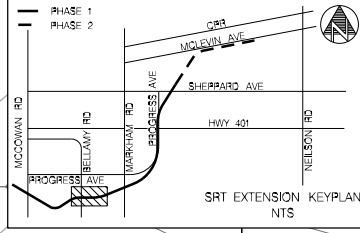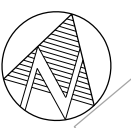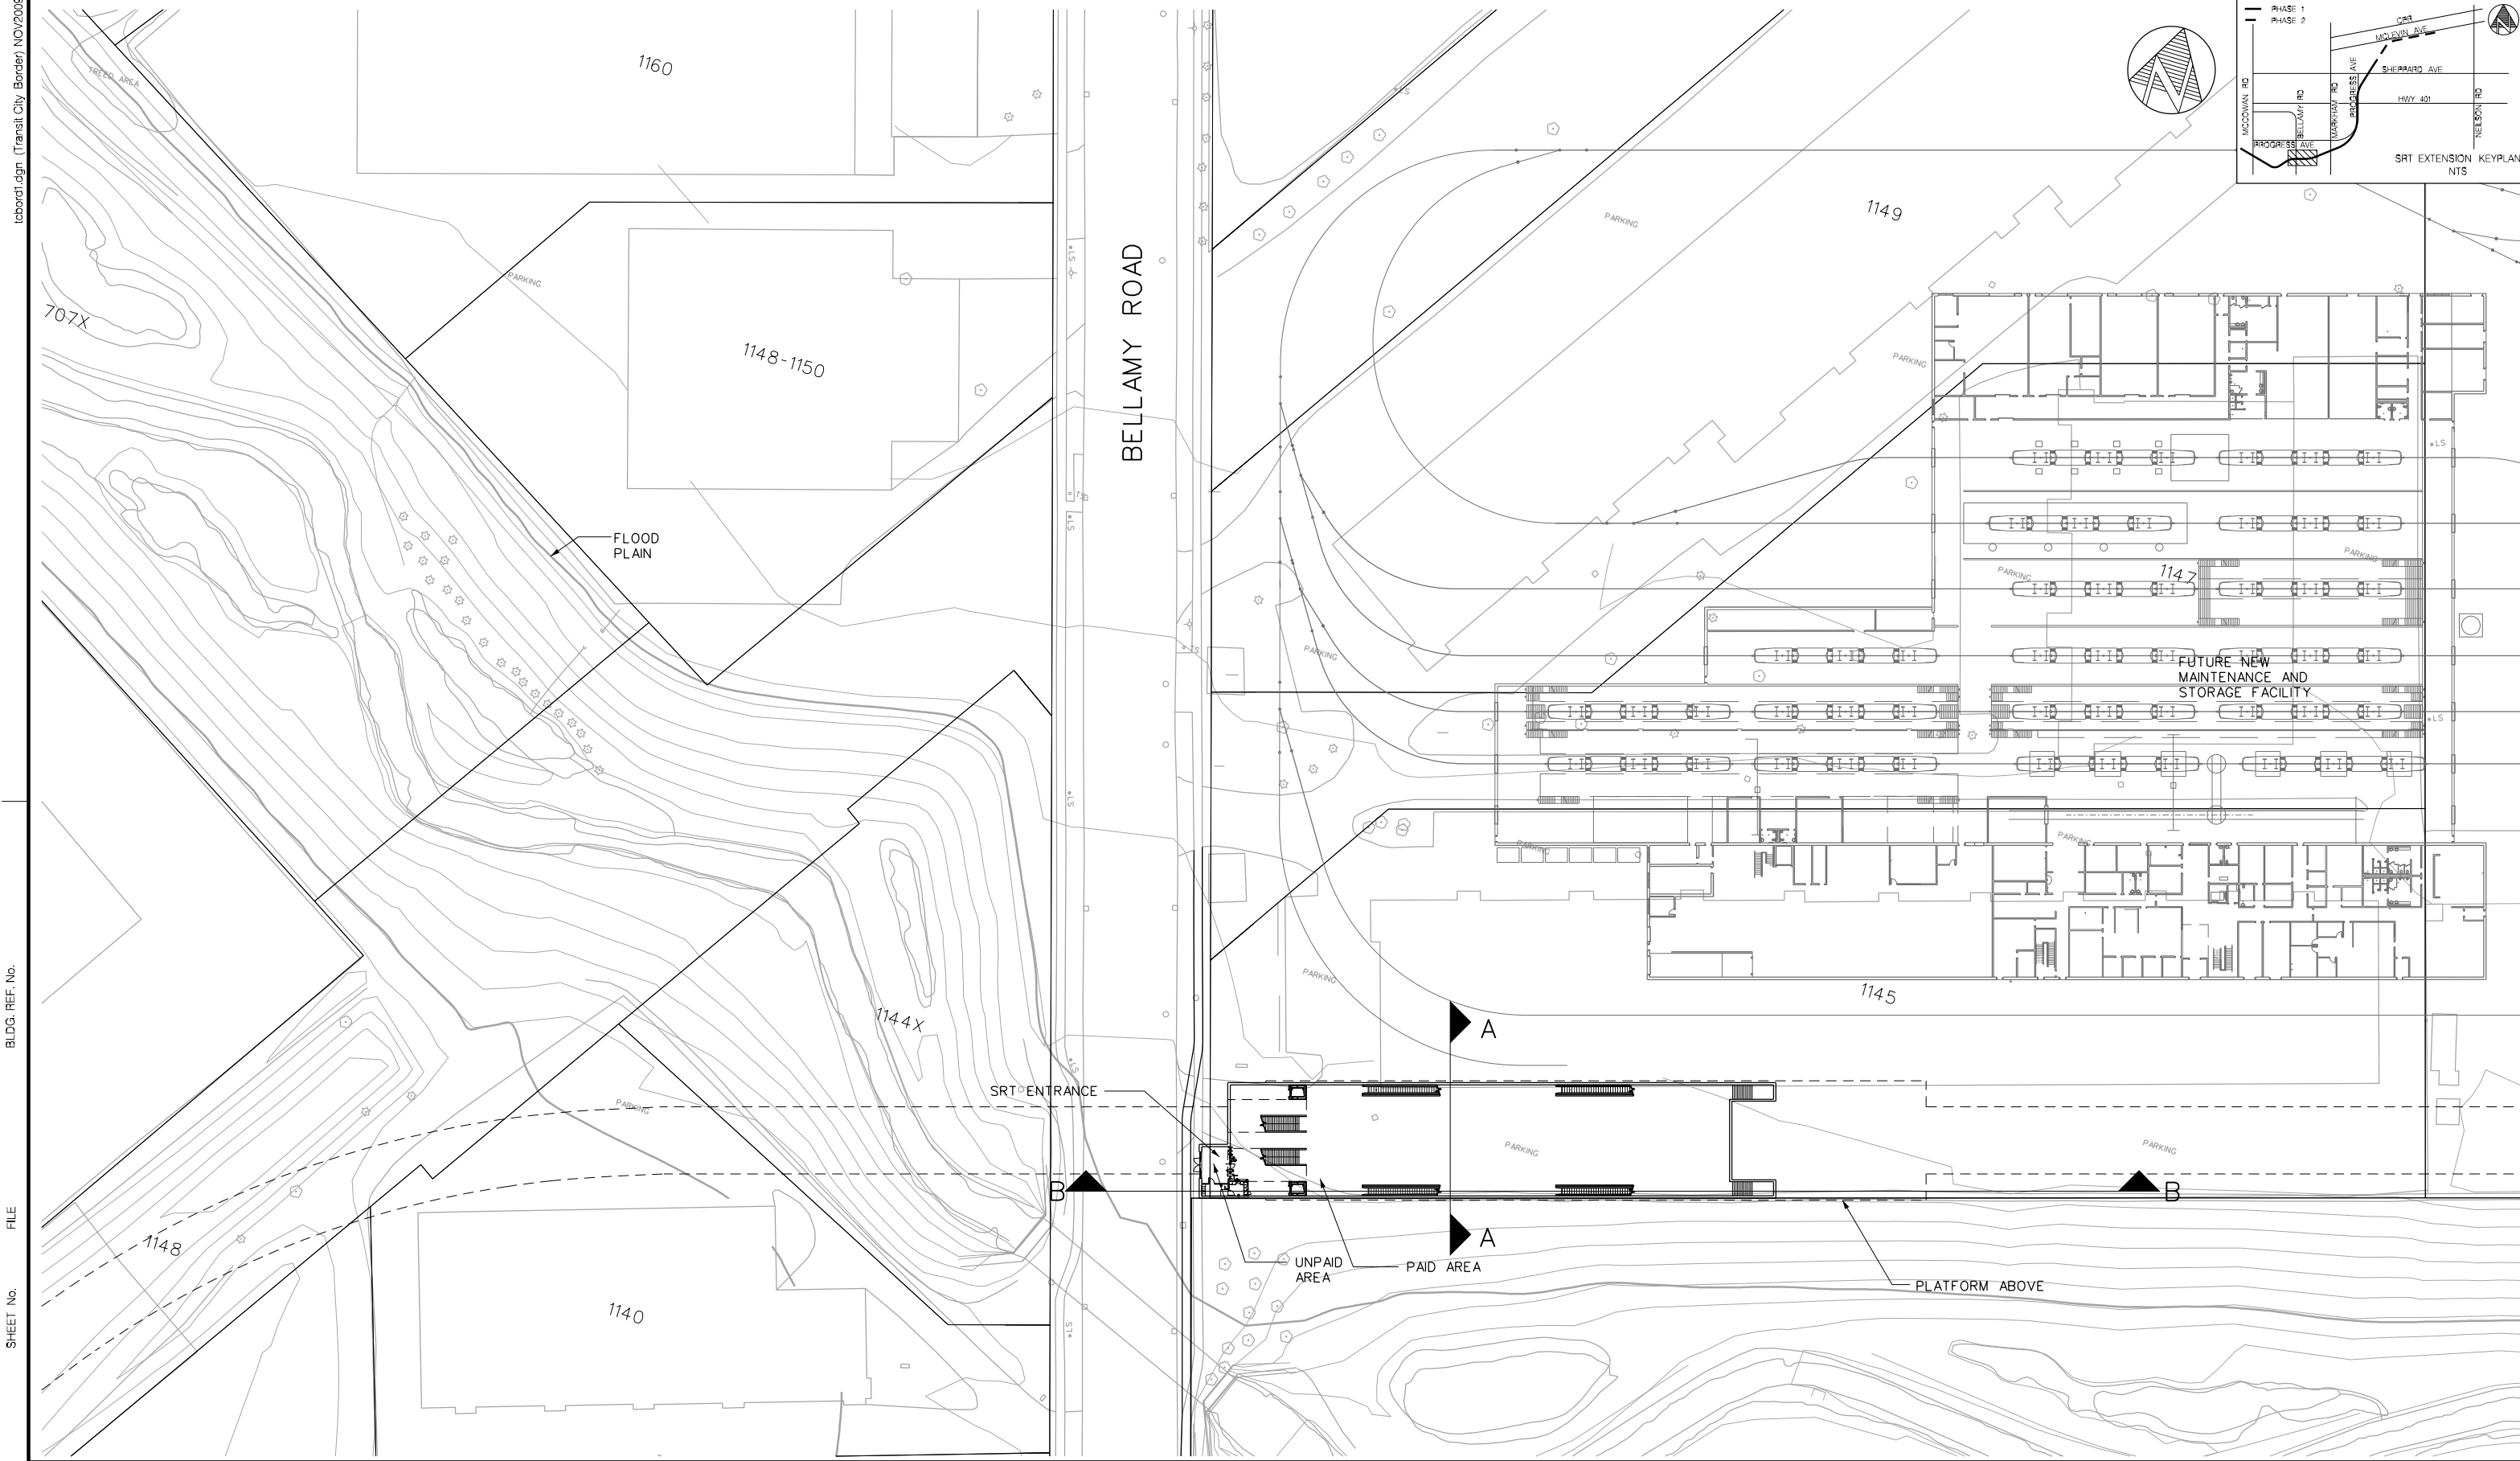

icboard1.dgn (Transit City Border) NOV2009



BLDG. REF. No.

FILE

SHEET No.

DRAWING No.

|                                                            |  |           |  |   |  |  |  |   |                              |  |   |
|------------------------------------------------------------|--|-----------|--|---|--|--|--|---|------------------------------|--|---|
| REVISIONS                                                  |  | REVISIONS |  | <div><br/><b>URS</b><br/>URS Architects &amp; Engineers Canada Inc.<br/>75 Commerce Valley Drive East<br/>Markham, Ontario L3T 7N9<br/>TEL: (905)-882-9192 FAX: (905)-882-4399</div> |  |  |  | <div>DRAWN . . . X.WANG . . . 2010/07/16<br/>CHECKED . . . P.KWAN . . . 2010/07/16<br/>CORRECT . . . P.KWAN . . . 2010/07/16</div> <div>SCALE<br/><div><div>0</div><div>5</div><div>10</div><div>15</div><div>20m</div></div></div> | SCARBOROUGH RAPID TRANSIT EA |  | Plot Date: 16/07/2010   |
| MODIFICATIONS FOR SHEPPARD DIRECT CONNECTION SERVICE TRACK |  |           |  |   |  |  |  |   | BELLAMY STATION              |  | <br>TORONTO TRANSIT COMMISSION<br>TRANSIT CITY |
|                                                            |  |           |  |   |  |  |  |   |                              |  |   |
|                                                            |  |           |  |   |  |  |  |   | GRADE LEVEL                  |  | Dwg. No.<br>EXT-A-101   |
|                                                            |  |           |  |   |  |  |  |   |                              |  | Sheet No.   |

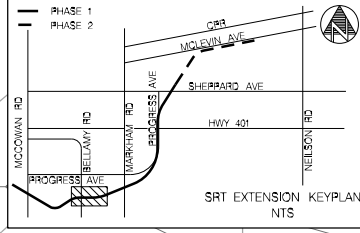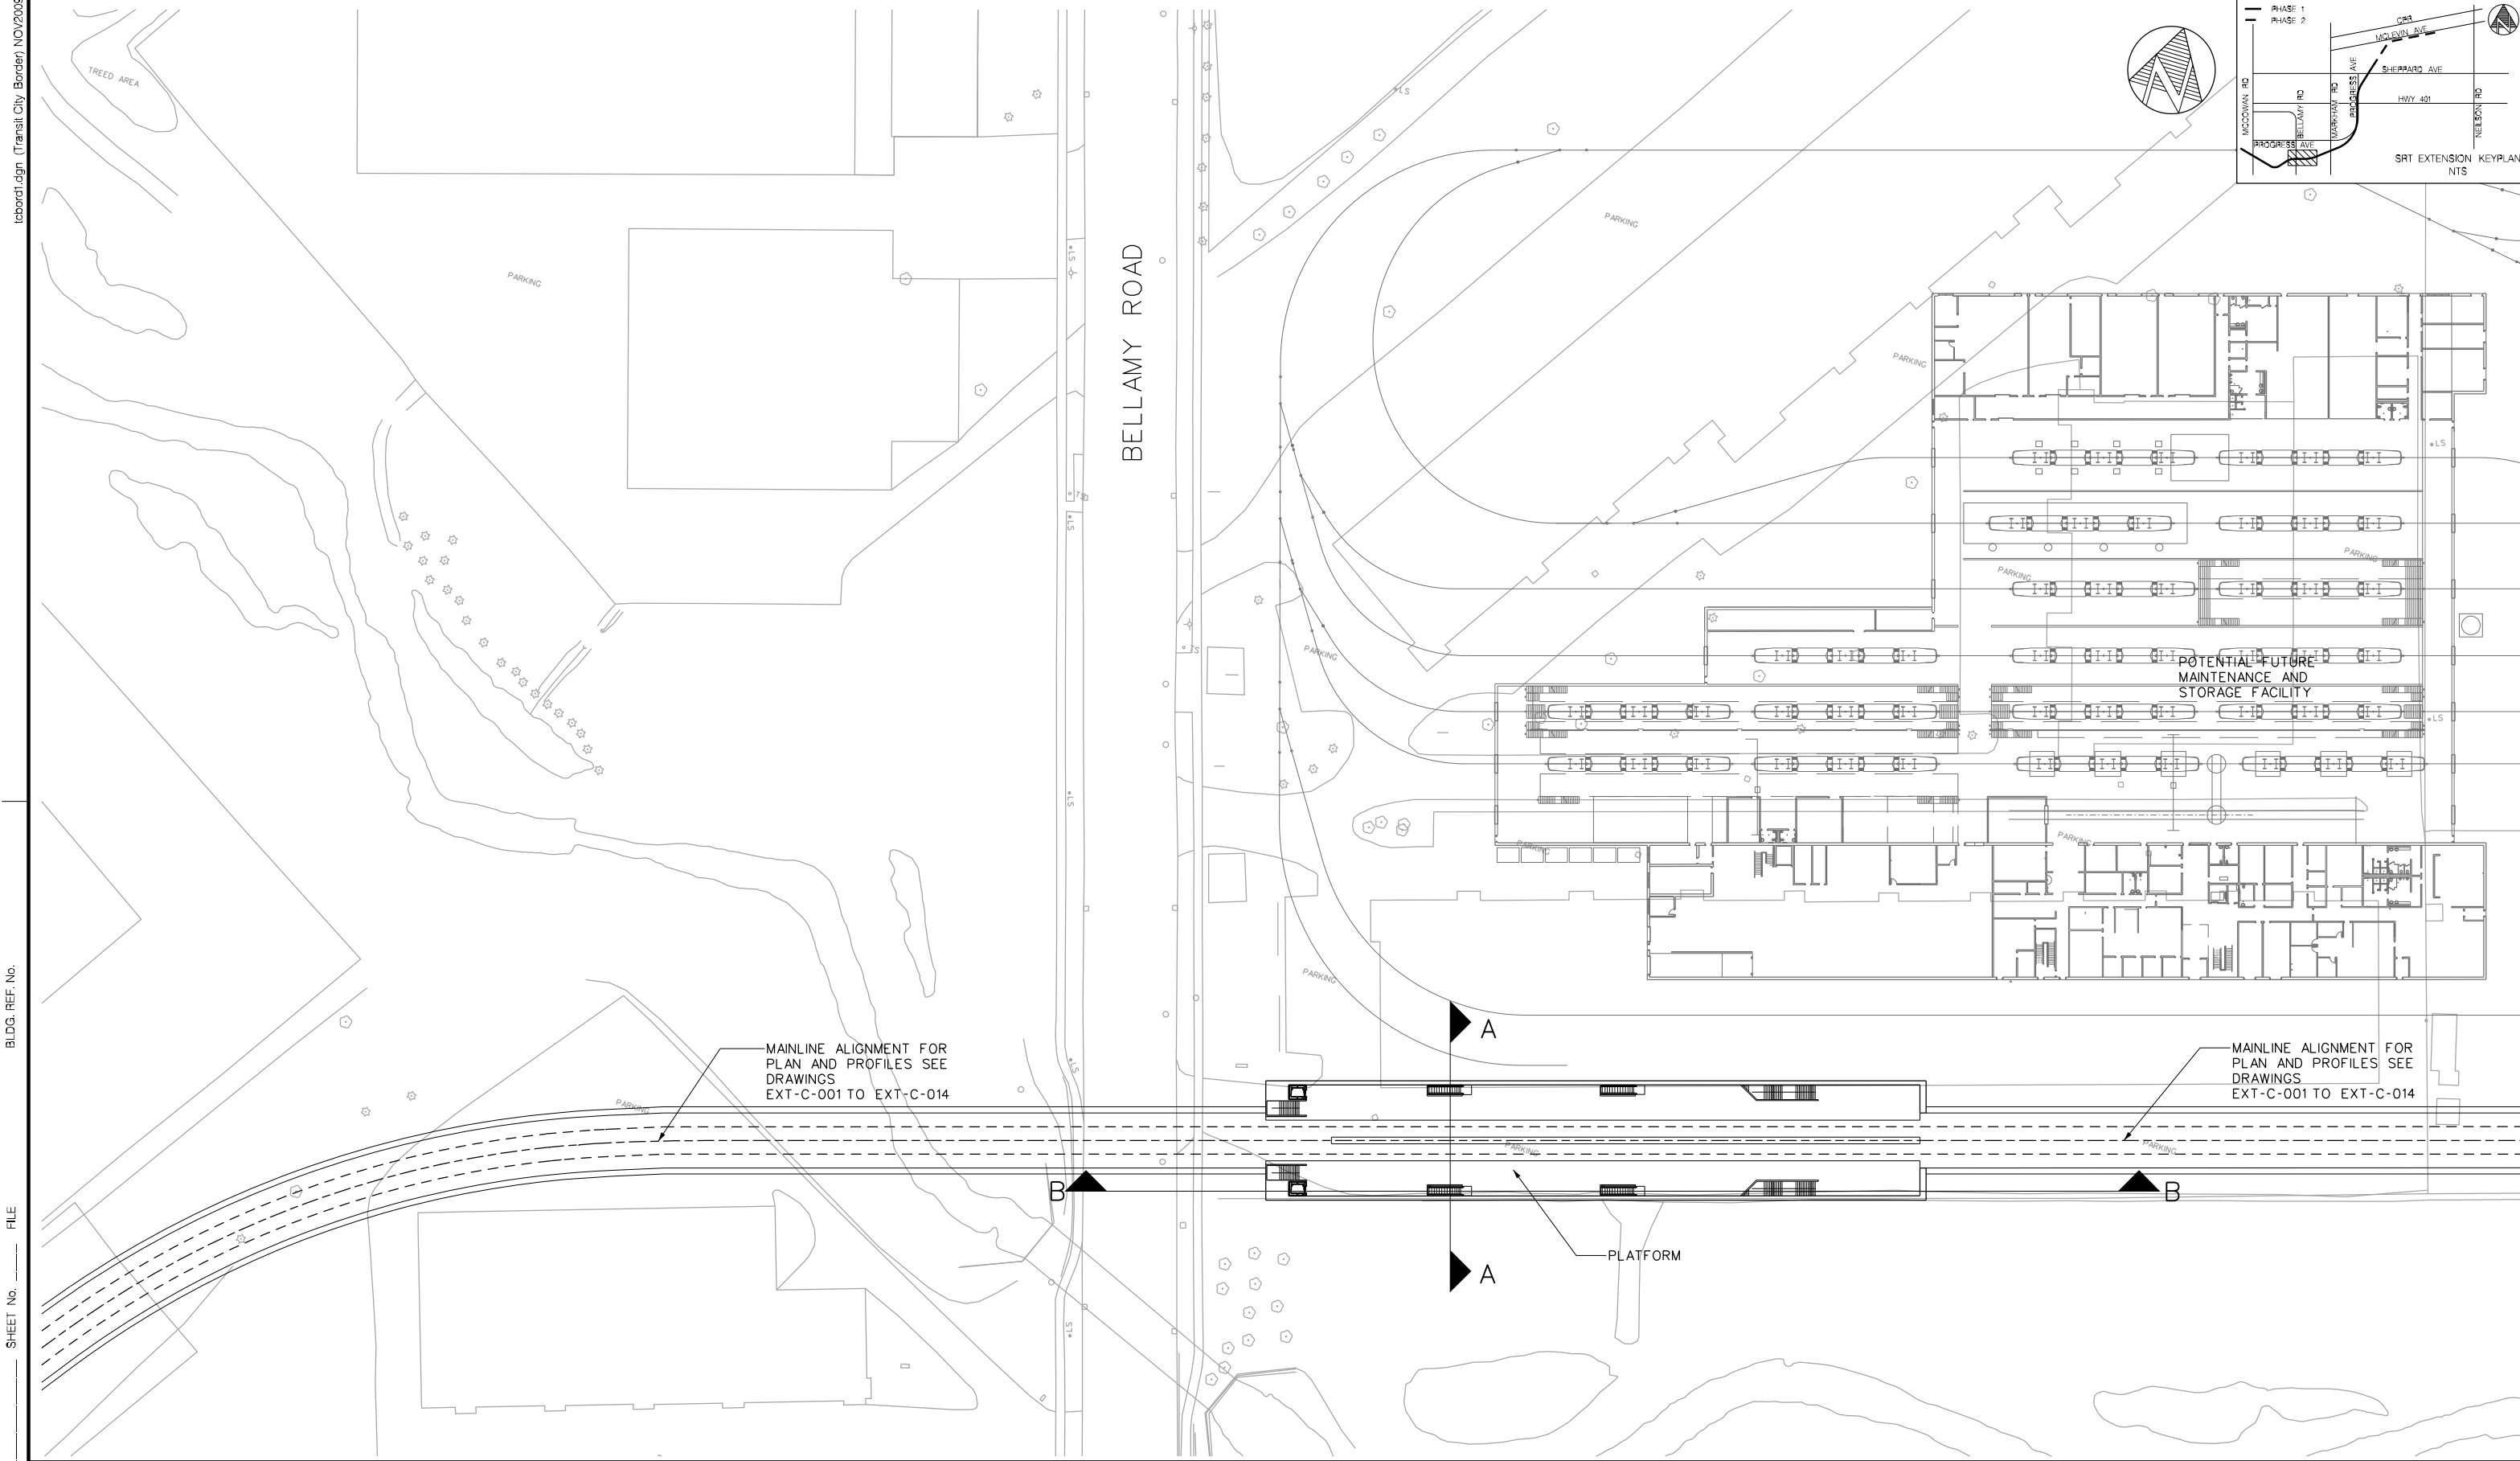

|                                                                                              |  |                              |  |   |  |   |  |   |  |   |  |
|----------------------------------------------------------------------------------------------|--|------------------------------|--|---|--|---|--|---|--|---|--|
| <b>REVISIONS</b><br>2010/07/16<br>MODIFICATIONS FOR SHEPPARD DIRECT CONNECTION SERVICE TRACK |  | <b>REVISIONS</b><br><br><br> |  | <br>URS Architects & Engineers Canada Inc.<br>75 Commerce Valley Drive East<br>Markham, Ontario L3T 7N9<br>TEL: (905)-882-9192 FAX: (905)-882-4399 |  | DRAWN: X.WANG 2010/07/16<br>CHECKED: P.KWAN 2010/07/16<br>CORRECT: P.KWAN 2010/07/16<br>SCALE: 0 5 10 15 20m |  | SCARBOROUGH RAPID TRANSIT EA<br>BELLAMY STATION<br>LINE 1<br>LINE 2<br>LINE 3<br>LINE 4<br>PLATFORM LEVEL |  | Plot Date: 16/07/2010<br><br>TORONTO TRANSIT COMMISSION<br>TRANSIT CITY<br>Dwg. No. EXT-A-102 Sheet No. |  |
|----------------------------------------------------------------------------------------------|--|------------------------------|--|---|--|---|--|---|--|---|--|

icbordt.dgn (Transit City Border) NOV2009 BLDG. REF. No. SHEET No. FILE DRAWING No.



*A*



|   |             |           |  |  |  |  |  |  |  |   |  |                                                                               |  |                       |  |
|---|-------------|-----------|--|--|--|--|--|--|--|---|--|-------------------------------------------------------------------------------|--|-----------------------|--|
| REVISIONS   |             | REVISIONS |  |  |  |  |  |  |  | <div>DRAWN <u>X.WANG</u> 2010/07/16</div> <div>CHECKED <u>P.KWAN</u> 2010/07/16</div> <div>CORRECT <u>P.KWAN</u> 2010/07/16</div> <div>SCALE<br/><div><div>01234m</div></div></div> |  | SCARBOROUGH RAPID TRANSIT EA                                                  |  | Plot Date: 16/07/2010 |  |
| <div><div></div><div>2010/07/16</div></div> <div>MODIFICATIONS FOR SHEPPARD DIRECT CONNECTION SERVICE TRACK</div> | <div></div> |           |  |  |  |  |  |  |  |   |  | <div><div></div></div> <div>TORONTO TRANSIT COMMISSION<br/>TRANSIT CITY</div> |  |                       |  |
| <div></div>   | <div></div> |           |  |  |  |  |  |  |  |   |  | BELLAMY STATION                                                               |  | Dwg. No.              |  |
| <div></div>   | <div></div> |           |  |  |  |  |  |  |  |   |  | CROSS SECTIONS                                                                |  | EXT-A-103             |  |
|   |             |           |  |  |  |  |  |  |  |   |  |                                                                               |  | Sheet No.             |  |



lboard1.dgn (Transit City Border) NOV2009

BLDG. REF. No.

FILE

SHEET No.

DRAWING No.

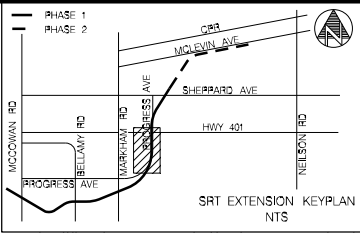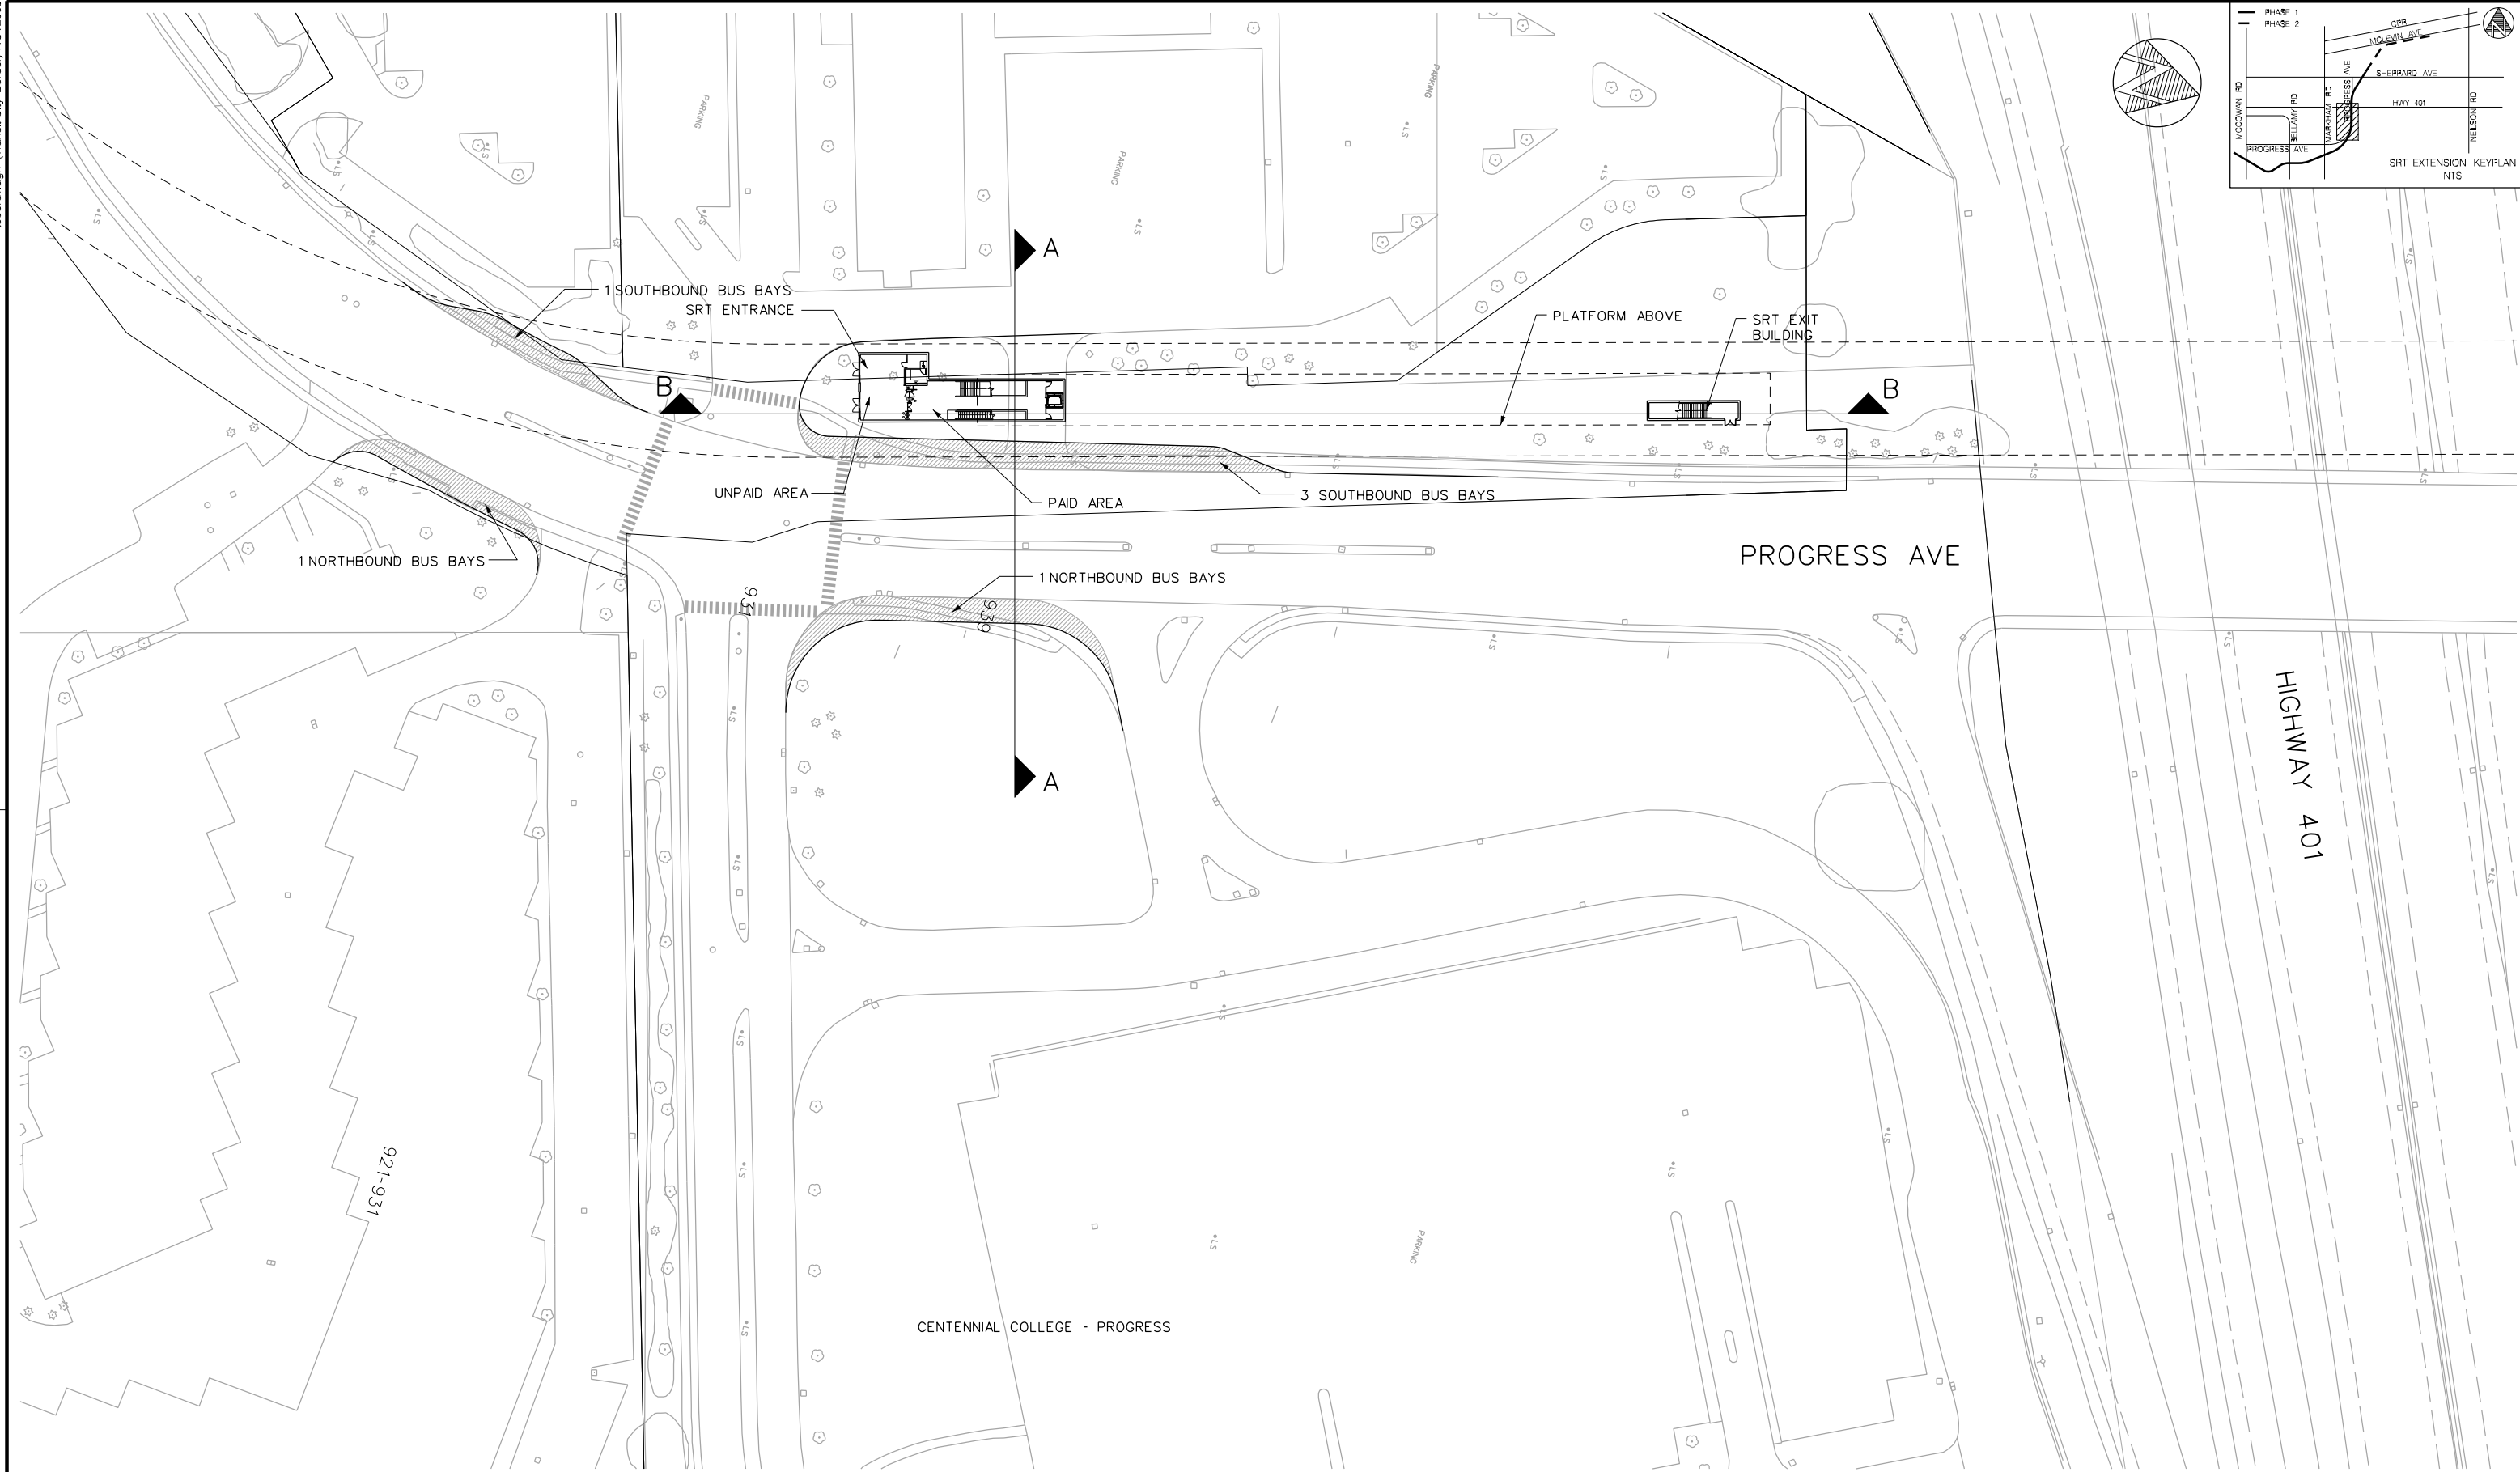


|                                   |  |           |  |  |  |  |  |  |  |  |  |                              |  |                            |  |
|-----------------------------------|--|-----------|--|--|--|--|--|--|--|--|--|------------------------------|--|----------------------------|--|
| REVISIONS                         |  | REVISIONS |  |  |  |  |  |  |  |  |  | SCARBOROUGH RAPID TRANSIT EA |  | Plot Date: 16/07/2010      |  |
| 2010/07/16                        |  |           |  |  |  |  |  |  |  |  |  | CENTENNIAL COLLEGE STATION   |  | TORONTO TRANSIT COMMISSION |  |
| MODIFICATIONS FOR SHEPPARD DIRECT |  |           |  |  |  |  |  |  |  |  |  | GRADE LEVEL                  |  | TRANSIT CITY               |  |
| CONNECTION SERVICE TRACK          |  |           |  |  |  |  |  |  |  |  |  |                              |  | Dwg. No.                   |  |
|                                   |  |           |  |  |  |  |  |  |  |  |  |                              |  | EXT-A-201                  |  |
|                                   |  |           |  |  |  |  |  |  |  |  |  |                              |  | Sheet No.                  |  |

**URS**

URS Architects & Engineers Canada Inc.  
75 Commerce Valley Drive East  
Markham, Ontario. L3T 7N9  
TEL: (905)-882-9192 FAX: (905)-882-4399

DRAWN . X.WANG . . . . . 2010/07/16  
CHECKED . P.KWAN . . . . . 2010/07/16  
CORRECT . P.KWAN . . . . . 2010/07/16

 

SCARBOROUGH RAPID TRANSIT EA

CENTENNIAL COLLEGE STATION

GRADE LEVEL

Plot Date: 16/07/2010



TORONTO TRANSIT COMMISSION  
TRANSIT CITY

Dwg. No.  
EXT-A-201

Sheet No.

icboard1.dgn (Transit City Border) NOV2009



BLDG. REF. No.

FILE

SHEET No.

DRAWING No.

CADD FILE NAME: O:\3-33015779-ScarboroughRapidTransit\CADD\DGN\Current Design\Architectural\URS 2s plan Plat Centennial.dgn

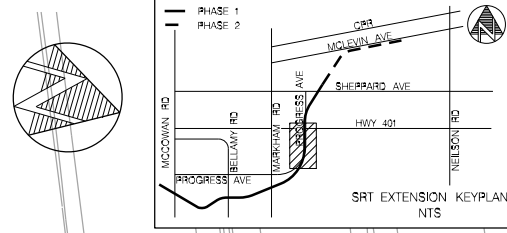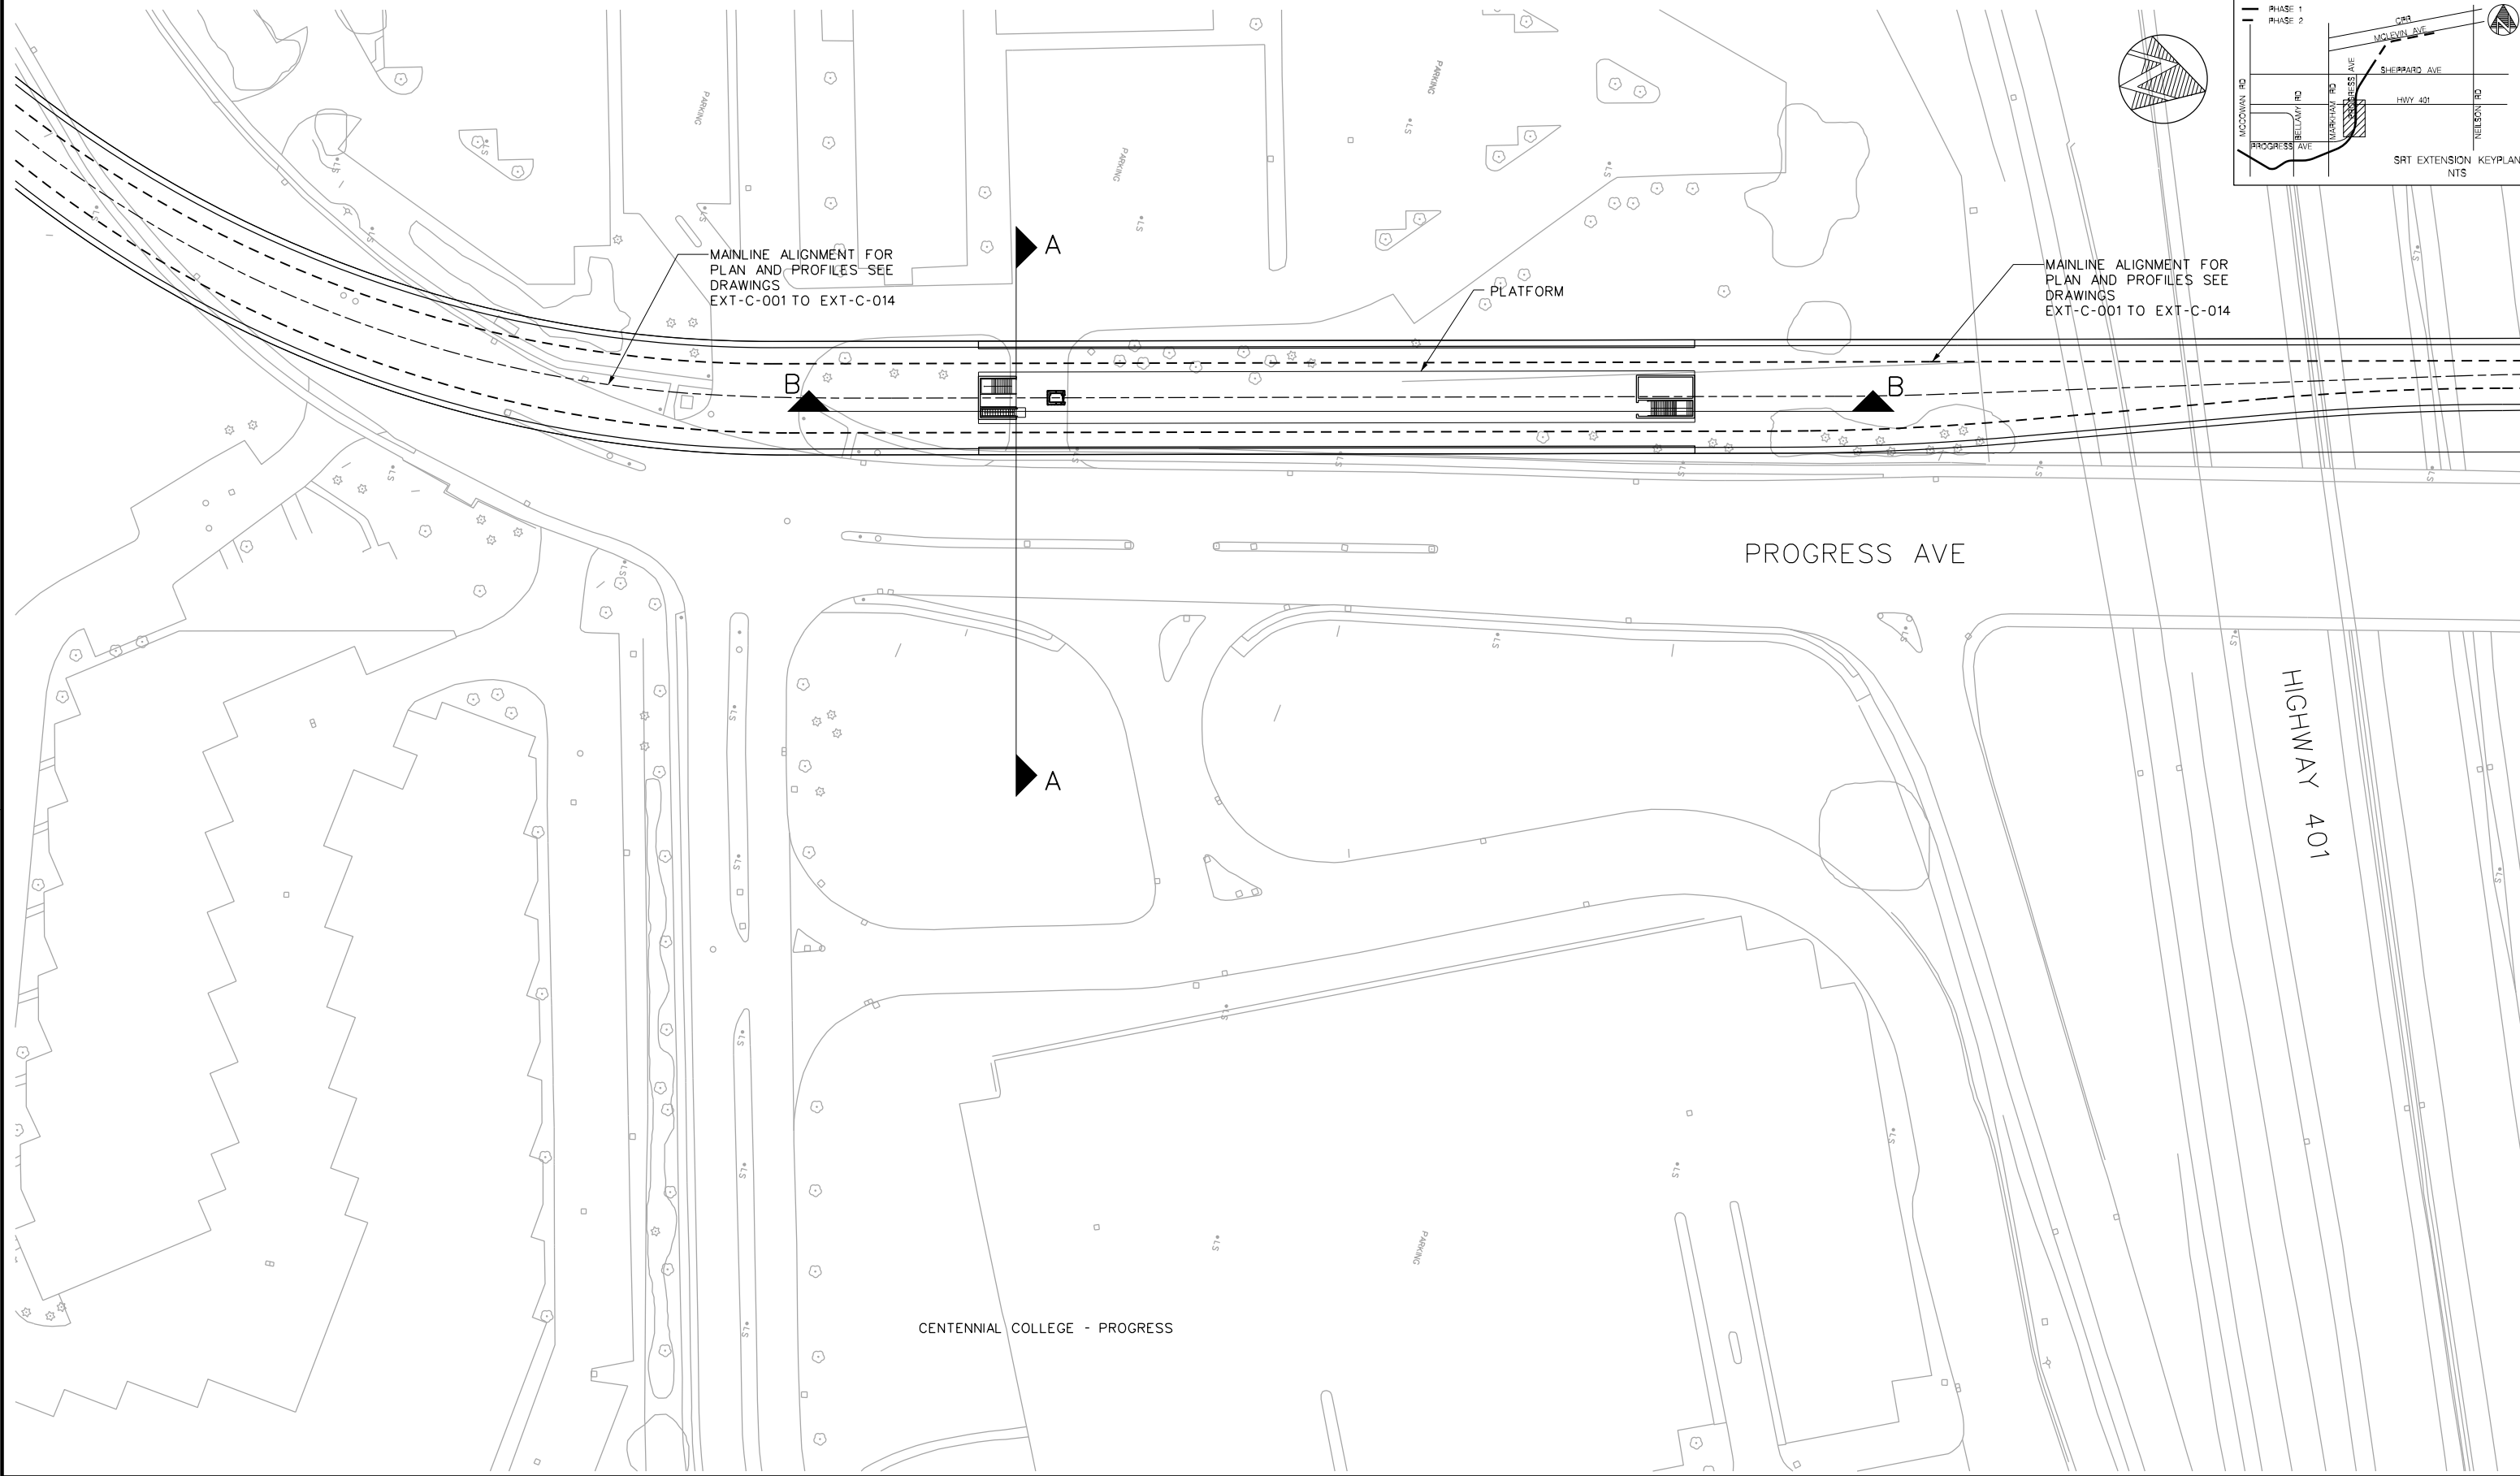

|                                                            |  |           |  |  |  |  |  |  |  |  |  |                              |  |                                            |  |
|------------------------------------------------------------|--|-----------|--|--|--|--|--|--|--|--|--|------------------------------|--|--------------------------------------------|--|
| REVISIONS                                                  |  | REVISIONS |  |  |  |  |  |  |  |  |  | SCARBOROUGH RAPID TRANSIT EA |  | Plot Date: 16/07/2010                      |  |
| MODIFICATIONS FOR SHEPPARD DIRECT CONNECTION SERVICE TRACK |  |           |  |  |  |  |  |  |  |  |  | CENTENNIAL COLLEGE STATION   |  | TORONTO TRANSIT COMMISSION<br>TRANSIT CITY |  |
|                                                            |  |           |  |  |  |  |  |  |  |  |  | PLATFORM LEVEL               |  | Dwg. No. EXT-A-202                         |  |
|                                                            |  |           |  |  |  |  |  |  |  |  |  |                              |  | Sheet No.                                  |  |

URS

URS Architects & Engineers Canada Inc.  
75 Commerce Valley Drive East  
Markham, Ontario. L3T 7N9  
TEL: (905)-882-9192 FAX: (905)-882-4399

DRAWN X.WANG 2010/07/16

CHECKED P.KWAN 2010/07/16

CORRECT P.KWAN 2010/07/16

SCALE

0 5 10 15 20m






204



204

|                                                            |            |           |  |  |  |  |  |  |  |  |  |                                                                                       |  |                              |  |                                                                                       |  |
|------------------------------------------------------------|------------|-----------|--|--|--|--|--|--|--|--|--|---------------------------------------------------------------------------------------|--|------------------------------|--|---------------------------------------------------------------------------------------|--|
| REVISIONS                                                  |            | REVISIONS |  |  |  |  |  |  |  |  |  | DRAWN <u>X. WANG</u> 2010/07/16                                                       |  | SCARBOROUGH RAPID TRANSIT EA |  | Plot Date: 16/07/2010                                                                 |  |
| △                                                          | 2010/07/16 | △         |  |  |  |  |  |  |  |  |  | CHECKED <u>P. KWAN</u> 2010/07/16                                                     |  | CENTENNIAL COLLEGE STATION   |  |  |  |
| MODIFICATIONS FOR SHEPPARD DIRECT CONNECTION SERVICE TRACK |            |           |  |  |  |  |  |  |  |  |  | CORRECT <u>P. KWAN</u> 2010/07/16                                                     |  |                              |  | TORONTO TRANSIT COMMISSION                                                            |  |
| △                                                          |            | △         |  |  |  |  |  |  |  |  |  |                                                                                       |  |                              |  | TRANSIT CITY                                                                          |  |
| △                                                          |            | △         |  |  |  |  |  |  |  |  |  | SCALE                                                                                 |  | CROSS SECTIONS               |  | Dwg. No.                                                                              |  |
|                                                            |            |           |  |  |  |  |  |  |  |  |  |  |  |                              |  | EXT-A-203                                                                             |  |
|                                                            |            |           |  |  |  |  |  |  |  |  |  |                                                                                       |  |                              |  | Sheet No.                                                                             |  |

CADD FILE NAME: O:\3-33015779-ScarboroughRapidTransit\CADD\DGN\Current Design\Architectural\URS 2s plan Site Sheppard.dgn  
ibordt.dgn (Transit City Border) NOV2009  
BLDG. REF. No.  
FILE  
SHEET No.  
DRAWING No.

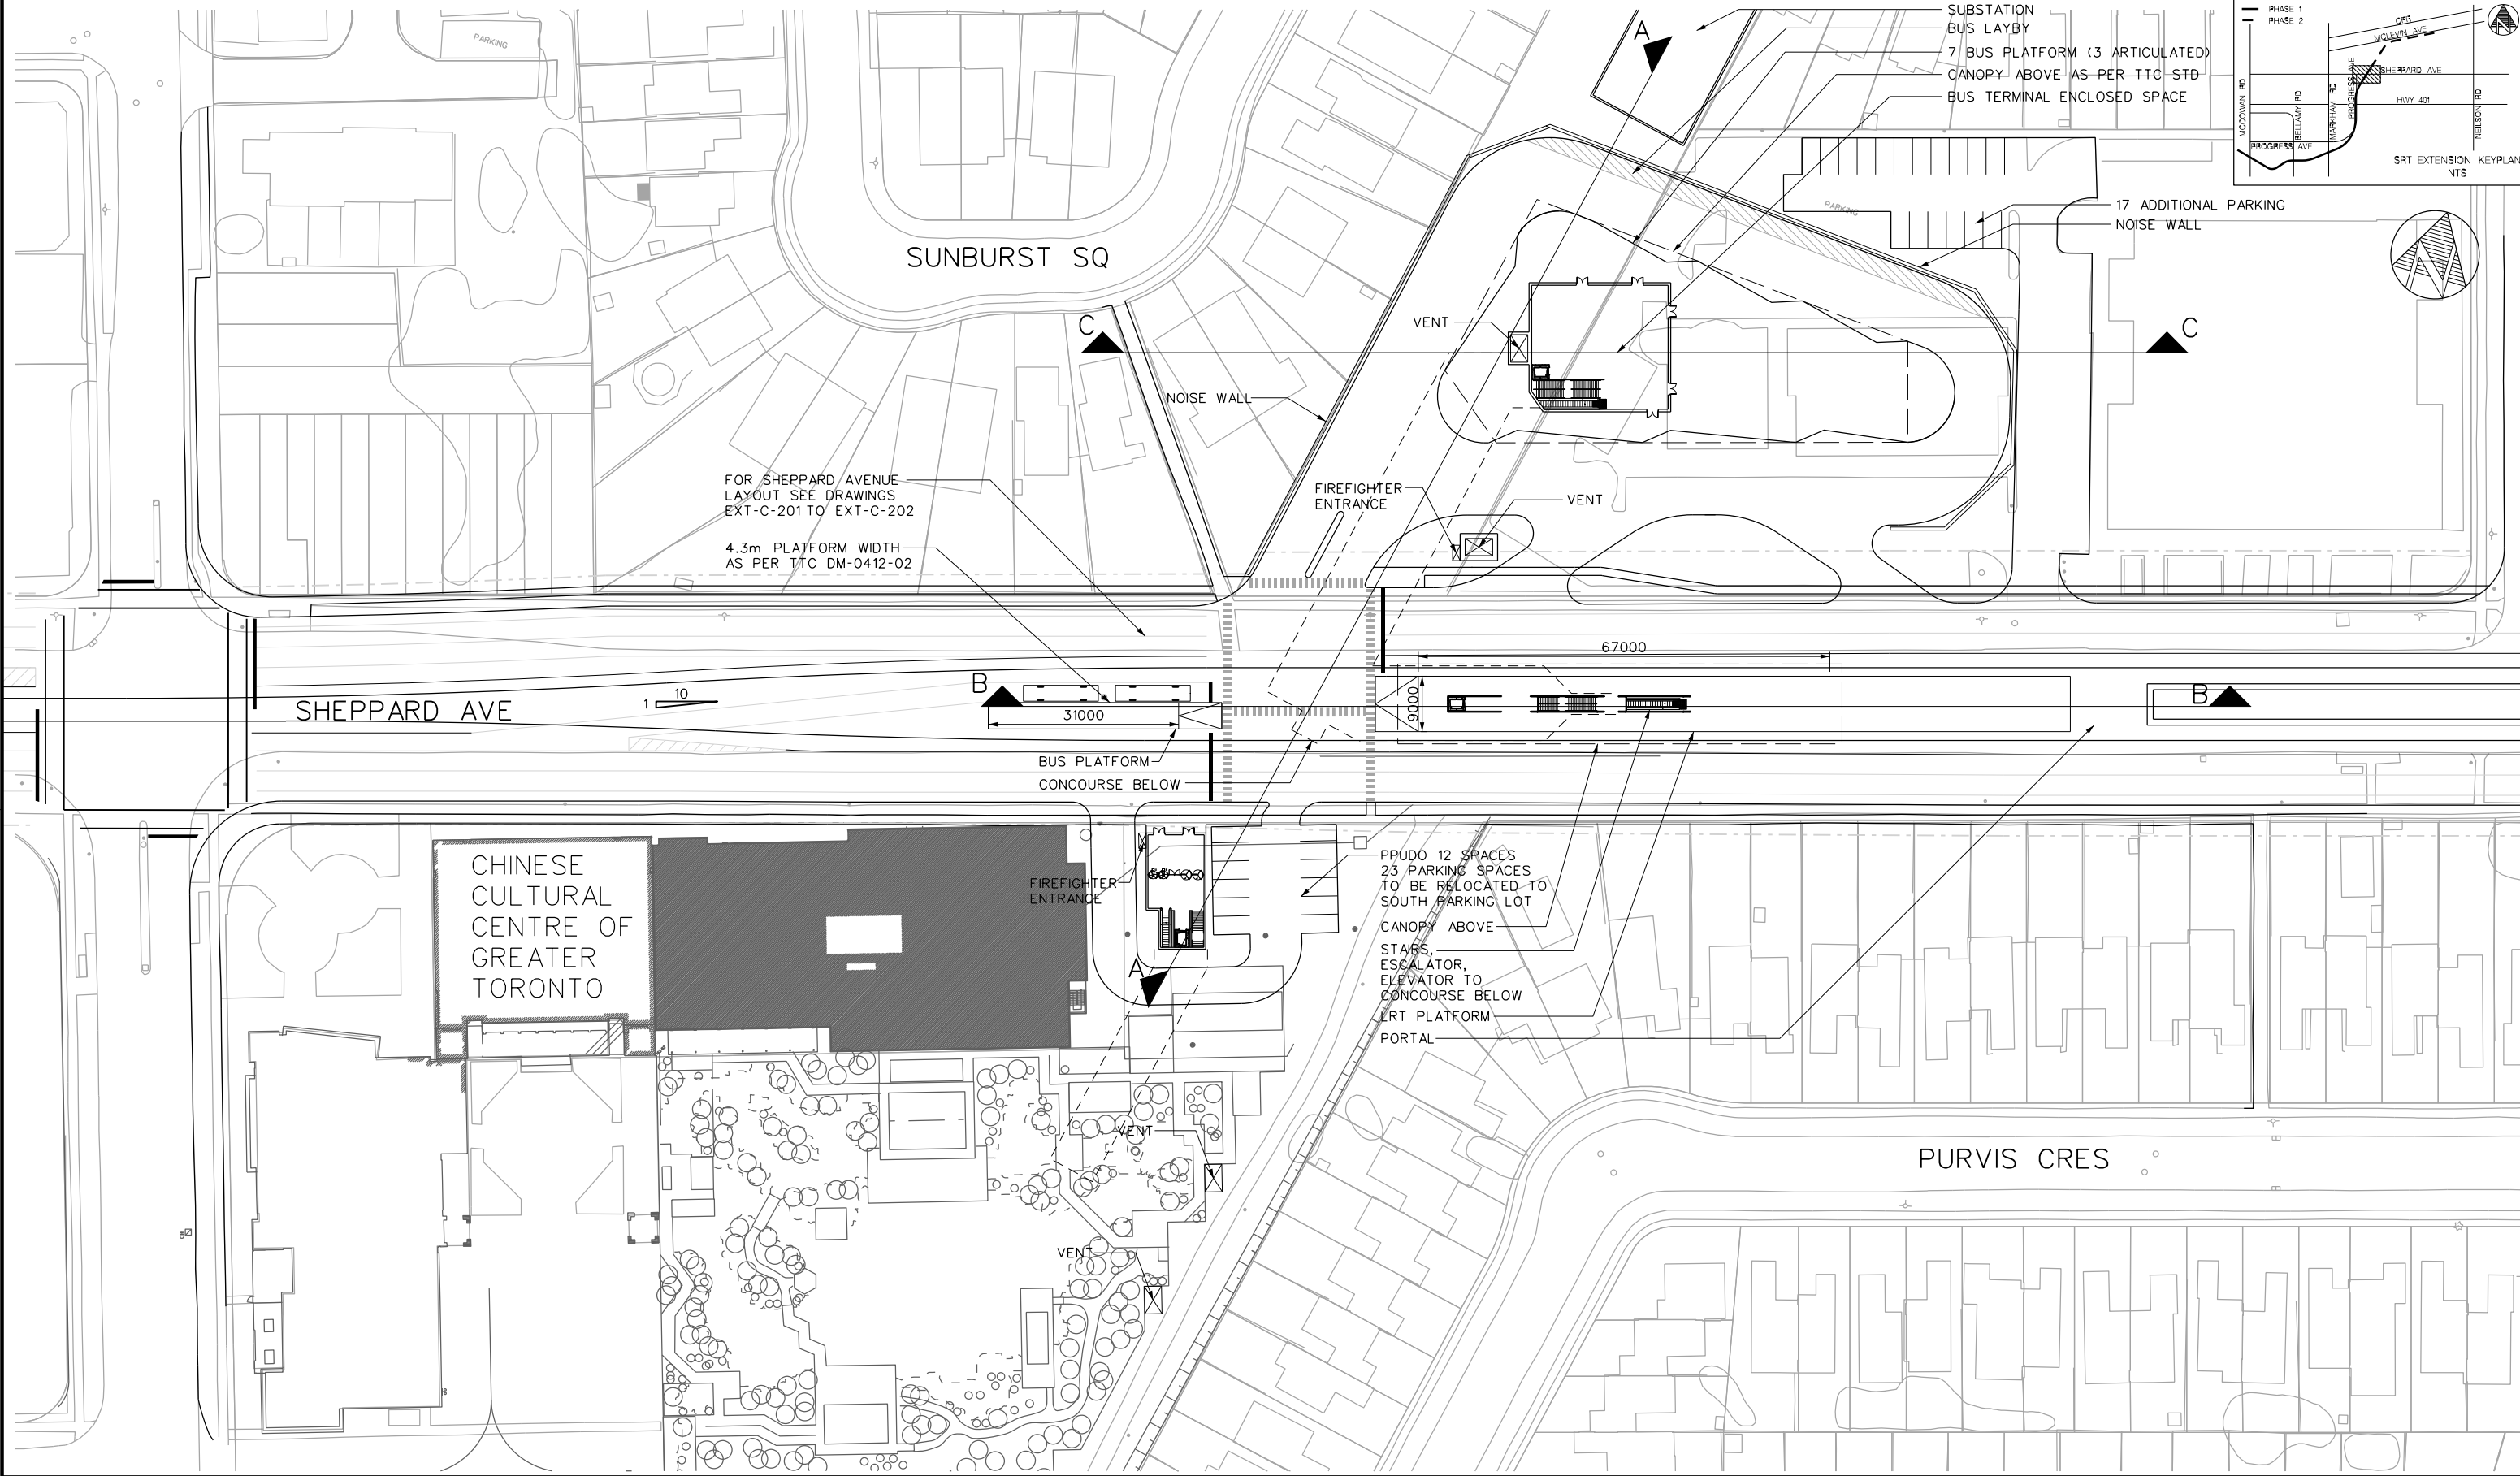

|                                                                          |  |                  |  |   |  |  |  |                                                                                          |   |
|--------------------------------------------------------------------------|--|------------------|--|---|--|--|--|------------------------------------------------------------------------------------------|---|
| <b>REVISIONS</b>                                                         |  | <b>REVISIONS</b> |  | <br><b>URS</b><br>URS Architects & Engineers Canada Inc.<br>75 Commerce Valley Drive East<br>Markham, Ontario L3T 7N9<br>TEL: (905) 882-9192 FAX: (905) 882-4399 |  |  |  | <b>SCARBOROUGH RAPID TRANSIT EA</b><br><b>SHEPPARD/MARKHAM RT STATION</b><br>GRADE LEVEL | Plot Date: 16/07/2010<br><br><b>TORONTO TRANSIT COMMISSION</b><br>TRANSIT CITY<br>Dwg. No. <b>EXT-A-301</b> Sheet No. |
| 2010/07/16<br>MODIFICATIONS FOR SHEPPARD DIRECT CONNECTION SERVICE TRACK |  |                  |  |   |  |  |  |                                                                                          |   |
|                                                                          |  |                  |  |   |  |  |  |                                                                                          |   |
|                                                                          |  |                  |  |   |  |  |  |                                                                                          |   |




lcbordt.dgn (Transit City Border) NOV2009

BLDG. REF. No.




FILE

SHEET No.


DRAWING No.

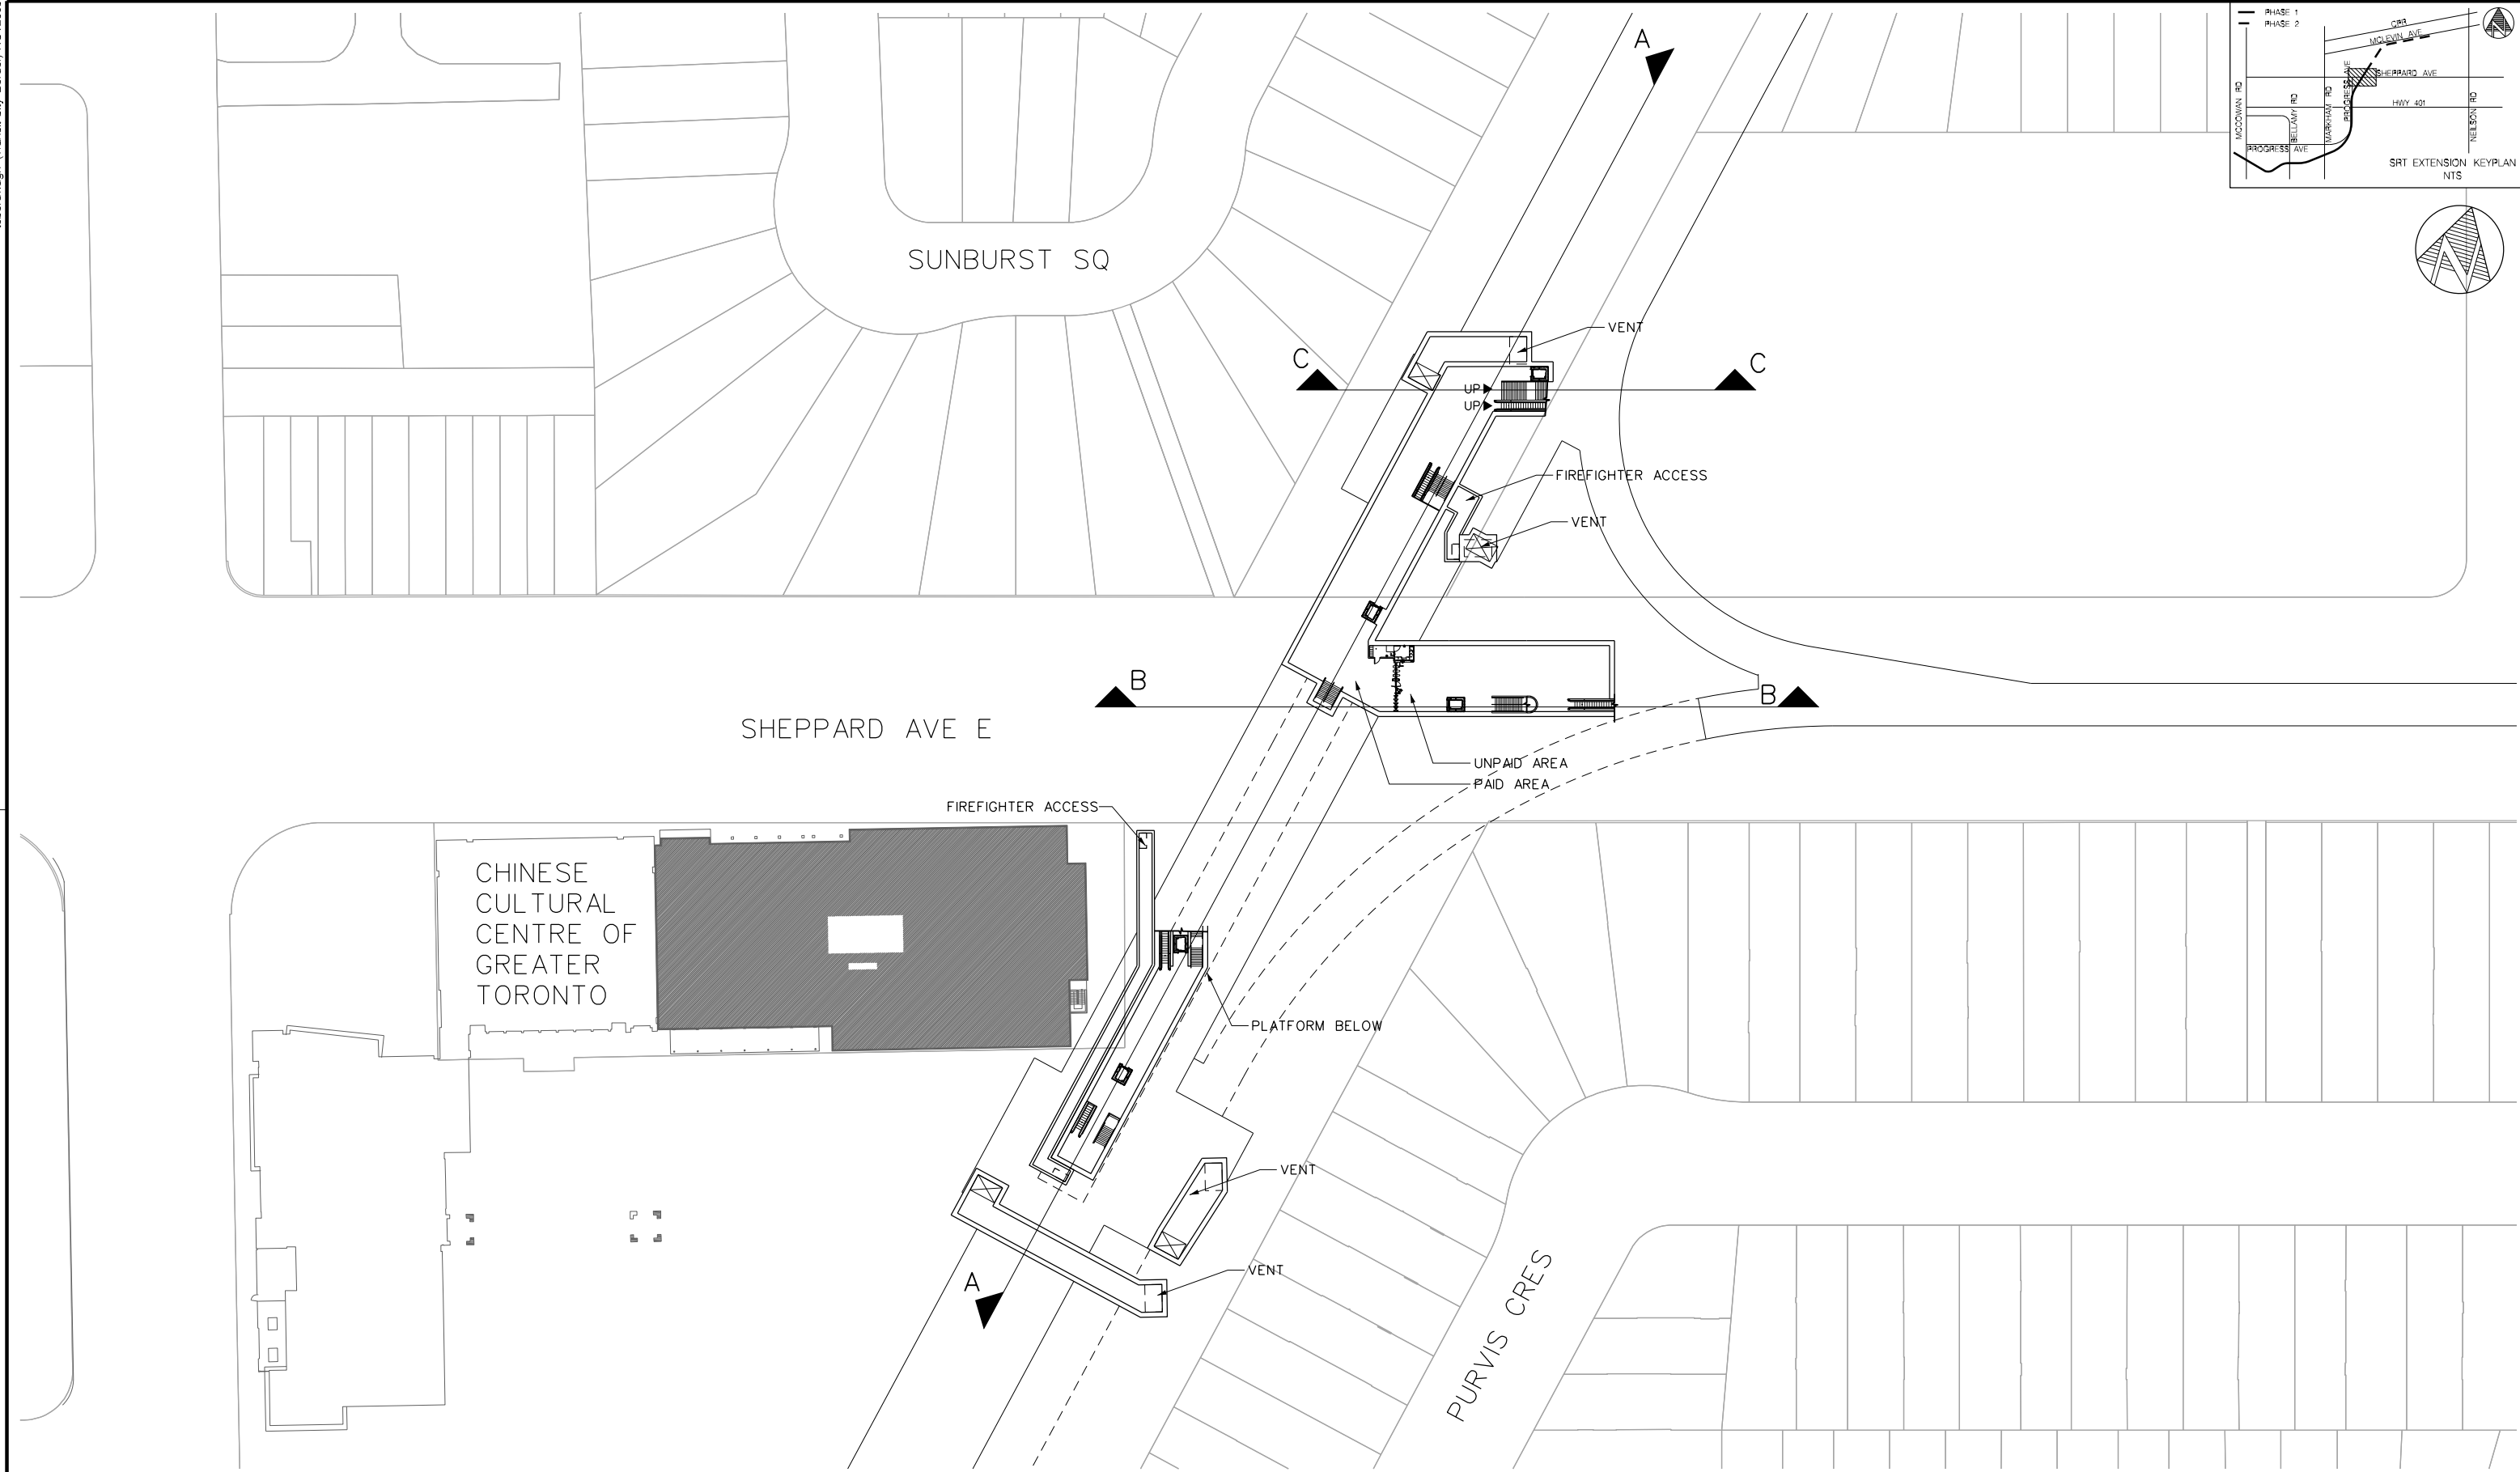

|                                                            |  |            |  |   |  |  |  |                                         |                              |                                            |           |
|------------------------------------------------------------|--|------------|--|---|--|--|--|-----------------------------------------|------------------------------|--------------------------------------------|-----------|
| REVISIONS                                                  |  | REVISIONS  |  | <div>URS</div> <div>URS Architects &amp; Engineers Canada Inc.<br/>75 Commerce Valley Drive East<br/>Markham, Ontario L3T 7N9<br/>TEL: (905)-882-9192 FAX: (905)-882-4399</div> |  |  |  | DRAWN . . . X.WANG . . . . . 2010/07/16 | SCARBOROUGH RAPID TRANSIT EA | Plot Date: 16/07/2010                      |           |
| MODIFICATIONS FOR SHEPPARD DIRECT CONNECTION SERVICE TRACK |  | 2010/07/16 |  |   |  |  |  | CHECKED . P.KWAN . . . . . 2010/07/16   |                              |                                            |           |
|                                                            |  |            |  |   |  |  |  | CORRECT . P.KWAN . . . . . 2010/07/16   |                              |                                            |           |
|                                                            |  |            |  |   |  |  |  | SCALE<br><div>0 5 10 15 20m</div>       |                              |                                            |           |
|                                                            |  |            |  |   |  |  |  | SHEPPARD/MARKHAM RT STATION             |                              | TORONTO TRANSIT COMMISSION<br>TRANSIT CITY |           |
|                                                            |  |            |  |   |  |  |  | CONCOURSE LEVEL                         |                              | Dwg. No. EXT-A-302                         | Sheet No. |

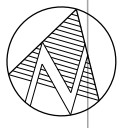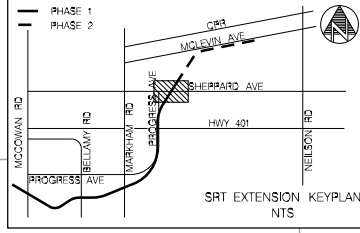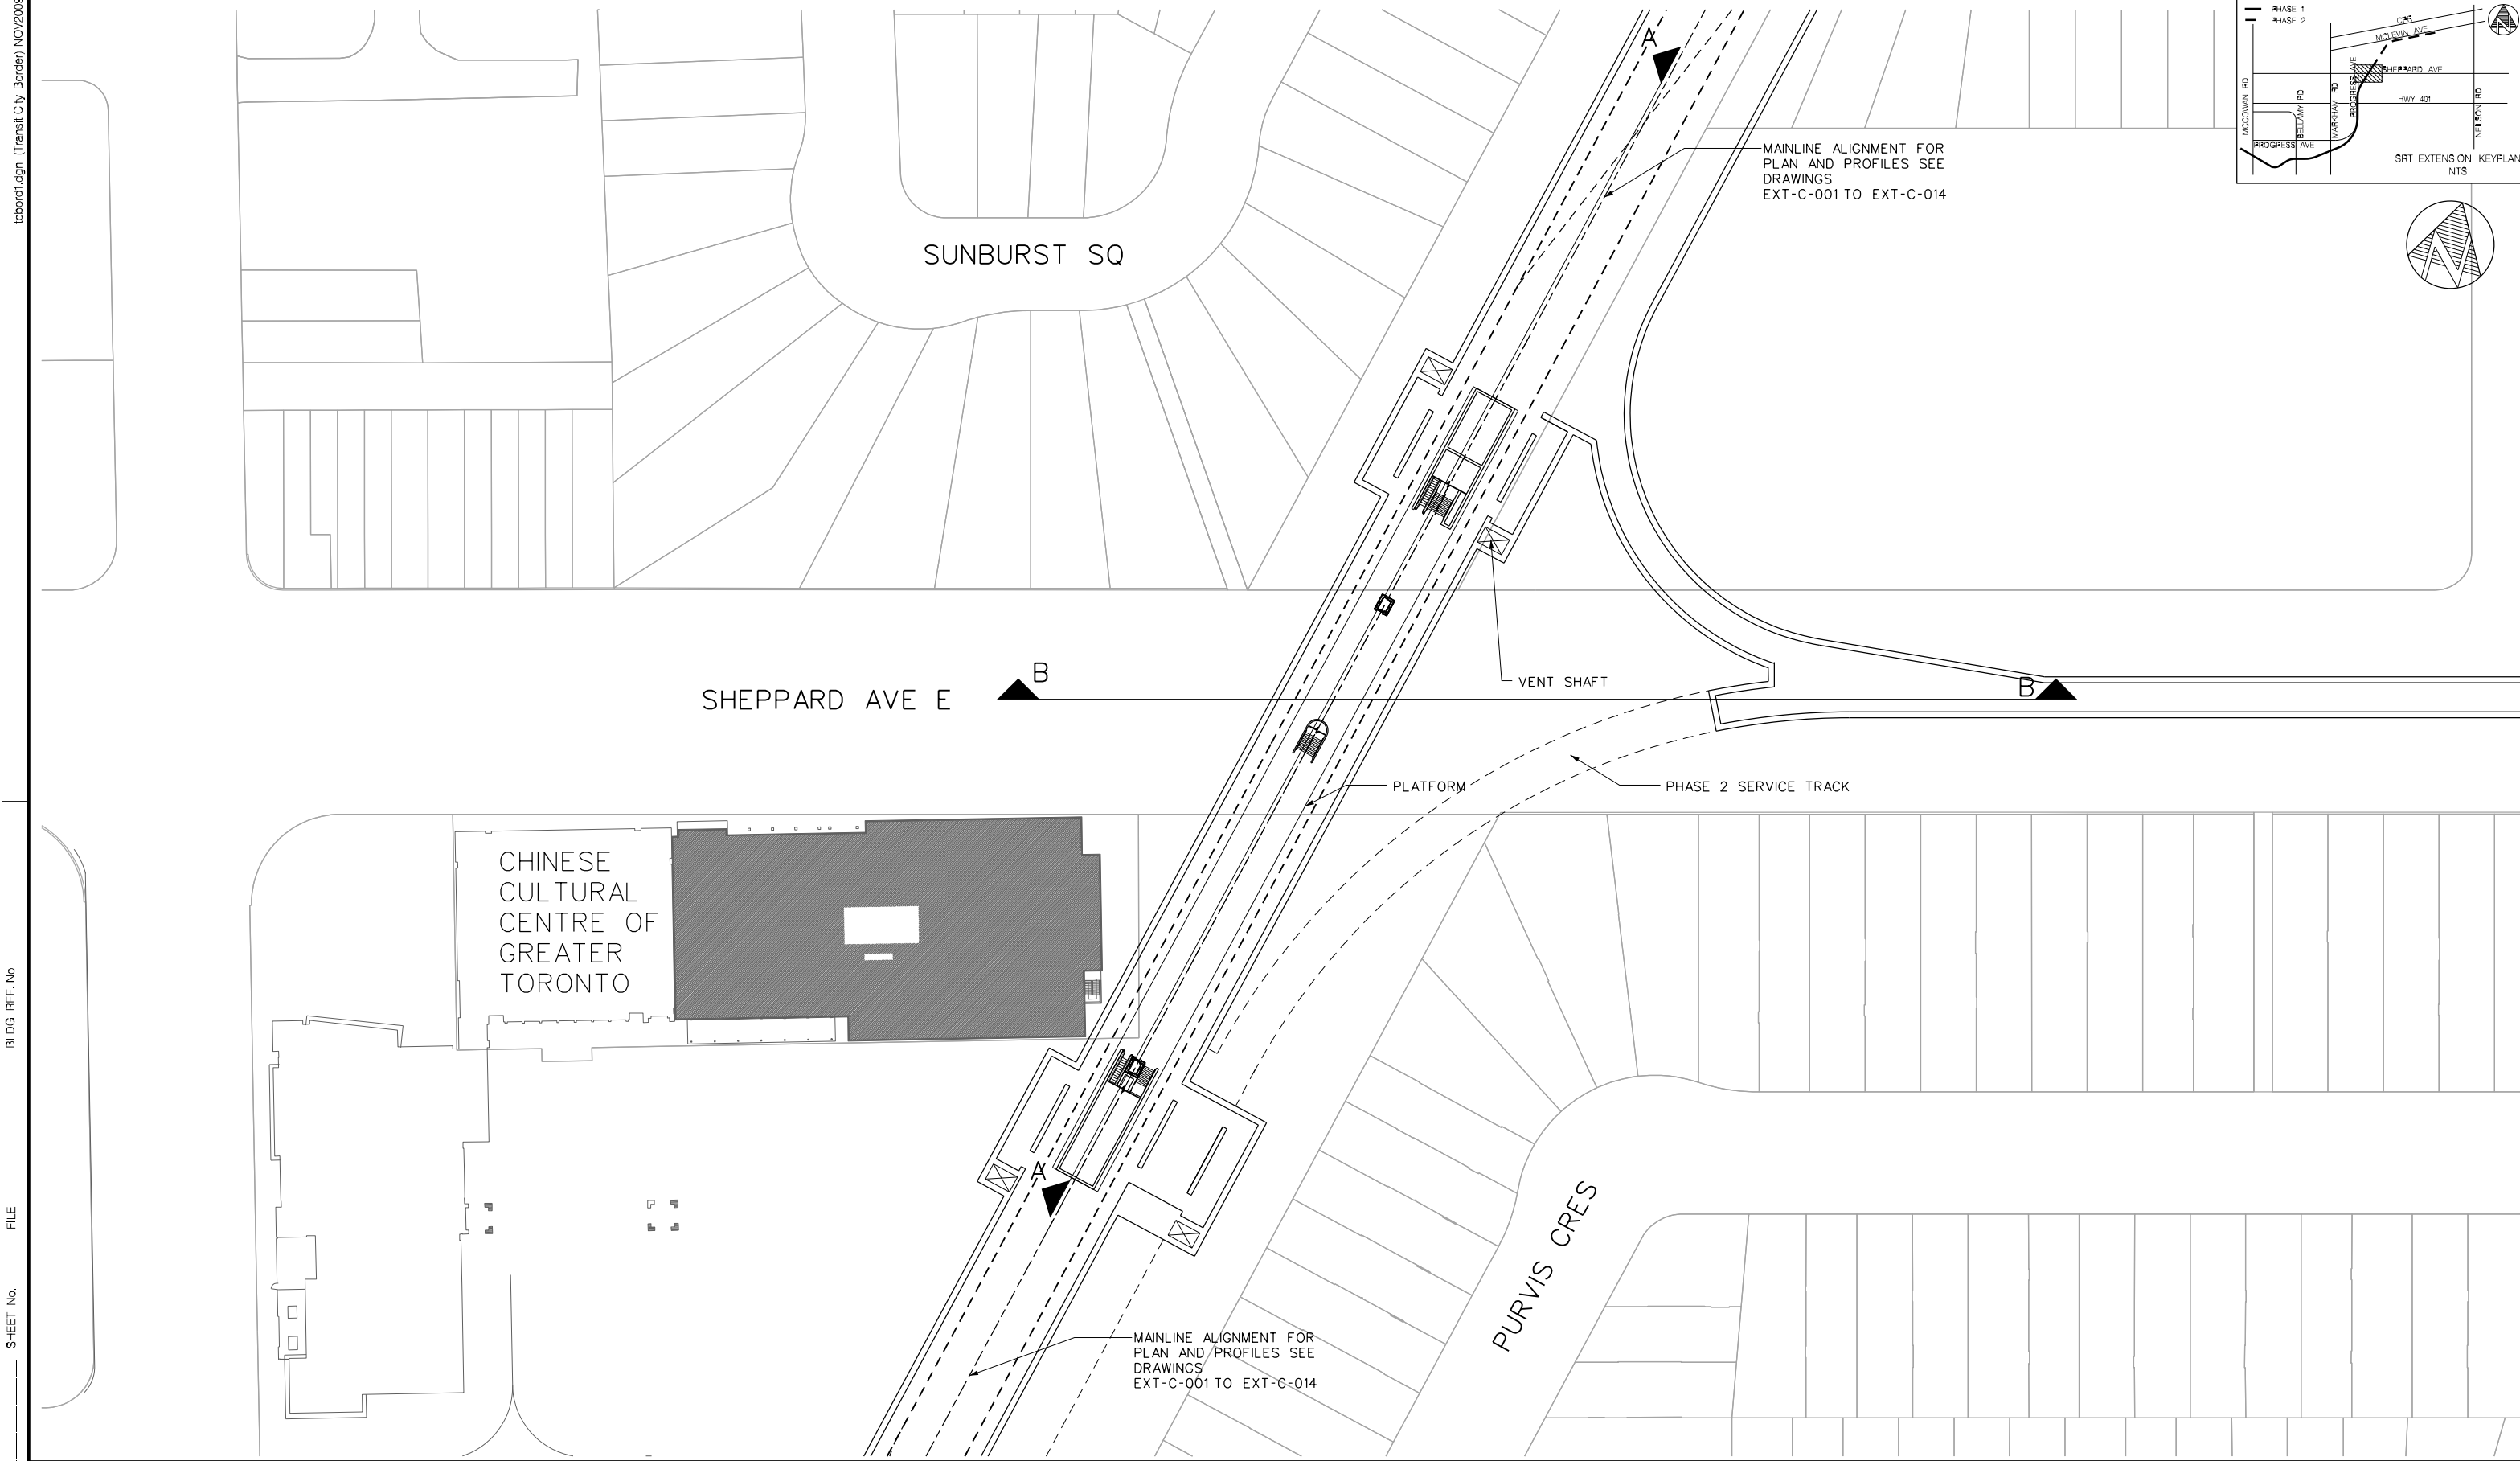

|                             |   
|-----------------------------|---|---|------------------------------------------------------------|--|--|--|--|---|--|--|--|--|--|--|---|--|--|---|------------------------------|--|-----------------------|--|
| <div>DRAWING No.</div>      | <div>REVISIONS</div> <table border="1"><tr><td>2010/07/16</td><td>MODIFICATIONS FOR SHEPPARD DIRECT CONNECTION SERVICE TRACK</td></tr><tr><td></td><td></td></tr><tr><td></td><td></td></tr></table> | 2010/07/16                                                                                                | MODIFICATIONS FOR SHEPPARD DIRECT CONNECTION SERVICE TRACK |  |  |  |  | <div>REVISIONS</div> <table border="1"><tr><td></td><td></td></tr><tr><td></td><td></td></tr><tr><td></td><td></td></tr></table> |  |  |  |  |  |  | <div>URS</div> <div>URS Architects &amp; Engineers Canada Inc.<br/>75 Commerce Valley Drive East<br/>Markham, Ontario. L3T 7N9<br/>TEL: (905)-882-9192 FAX: (905)-882-4399</div> |  |  | <div>DRAWN</div> X.WANG 2010/07/16<br><div>CHECKED</div> P.KWAN 2010/07/16<br><div>CORRECT</div> P.KWAN 2010/07/16<br><div>SCALE</div> <div>0 5 10 15 20m</div> | SCARBOROUGH RAPID TRANSIT EA |  | Plot Date: 16/07/2010 |  |
|                             | 2010/07/16   | MODIFICATIONS FOR SHEPPARD DIRECT CONNECTION SERVICE TRACK                                                |                                                            |  
|                             |   
| SHEPPARD/MARKHAM RT STATION |   | <div>TORONTO TRANSIT COMMISSION<br/>TRANSIT CITY</div> <div>Dwg. No. EXT-A-303</div> <div>Sheet No.</div> |                                                            |  
| PLATFORM LEVEL              |   |   

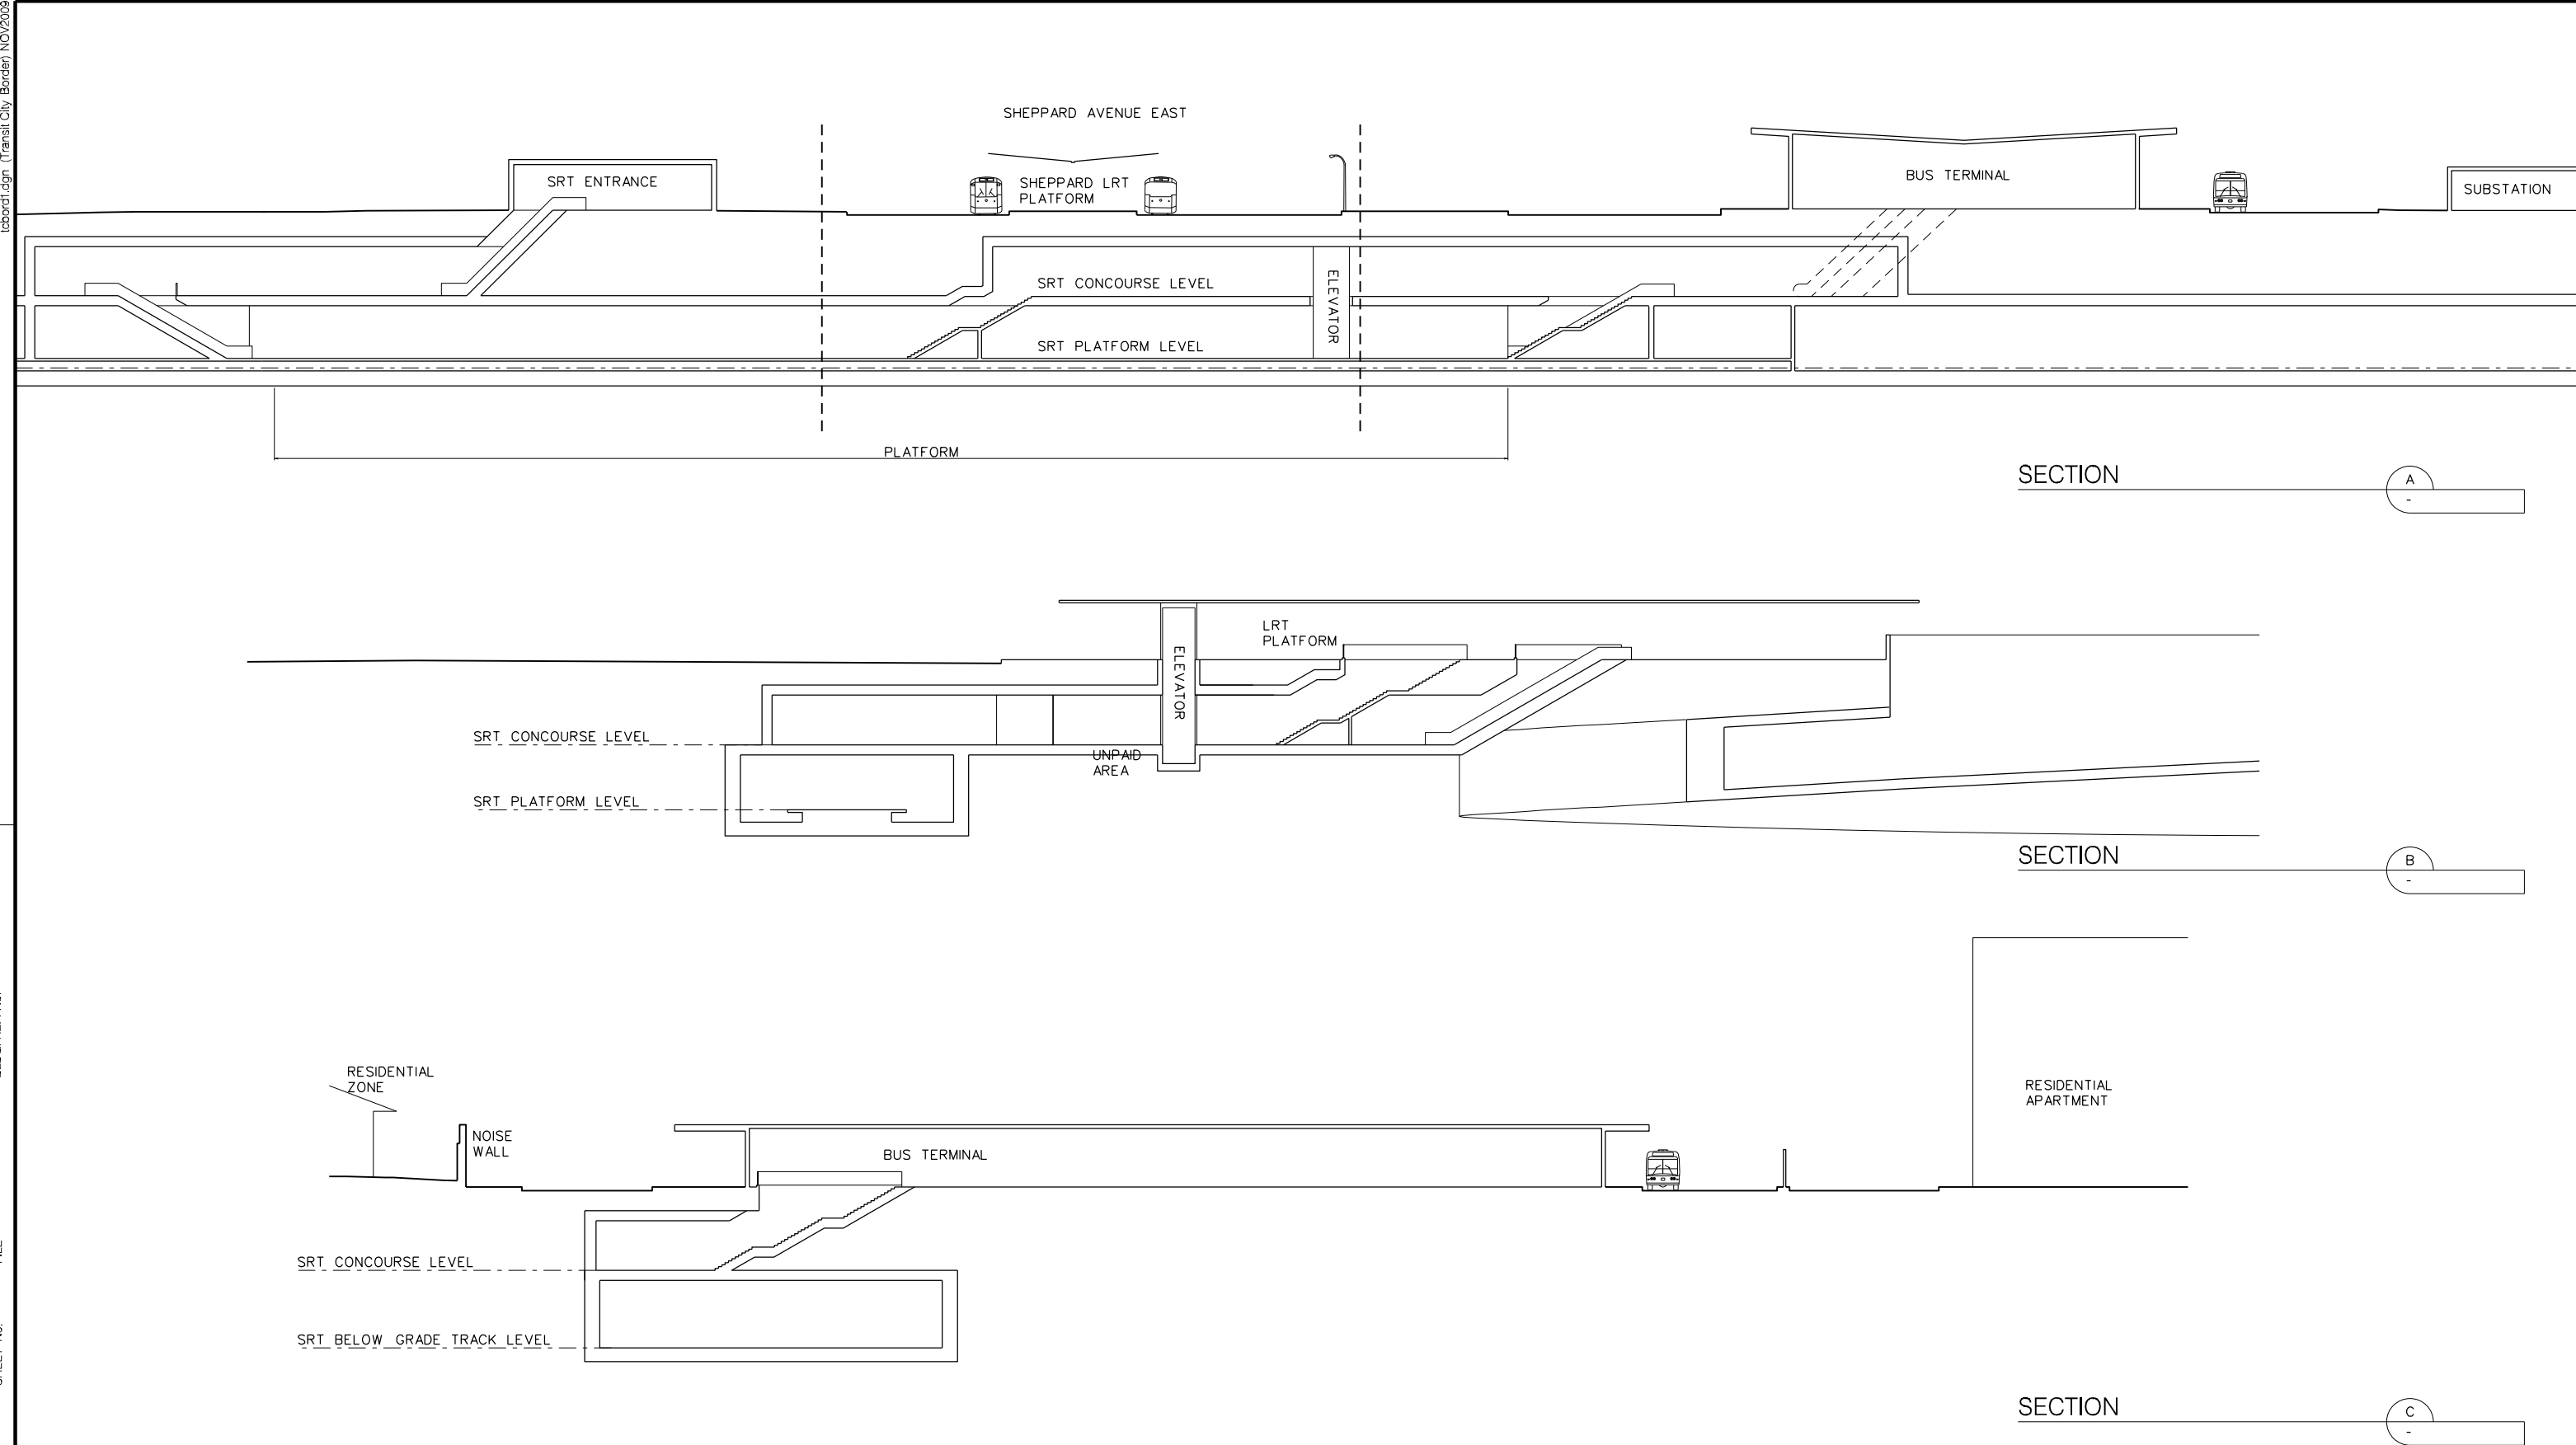

|                                                                          |  
|--------------------------------------------------------------------------|--|-----------|--|--|--|--|--|--|--|--|--|------------------------------------------------------------------------------------------------|--|------------------------------|--|-----------------------|--|---|--|
| REVISIONS                                                                |  | REVISIONS |  |  |  |  |  |  |  |  |  | DRAWN <u>X.WANG</u> 2010/07/16                                                                 |  | SCARBOROUGH RAPID TRANSIT EA |  | Plot Date: 16/07/2010 |  |   |  |
| 1. MODIFICATIONS FOR SHEPPARD DIRECT CONNECTION SERVICE TRACK 2010/07/16 |  |           |  |  |  |  |  |  |  |  |  | CHECKED <u>P.KWAN</u> 2010/07/16                                                               |  |                              |  | SHEPPARD EAST STATION |  | <br>TORONTO TRANSIT COMMISSION<br>TRANSIT CITY |  |
|                                                                          |  |           |  |  |  |  |  |  |  |  |  | CORRECT <u>P.KWAN</u> 2010/07/16                                                               |  |                              |  |                       |  |   |  |
|                                                                          |  |           |  |  |  |  |  |  |  |  |  | SCALE<br> |  | CROSS SECTIONS               |  | Dwg. No. EXT-A-304    |  | Sheet No.   |  |



iboardt.dgn (Transit City Border) NOV2009

BLDG. REF. No.

FILE

SHEET No.

DRAWING No.

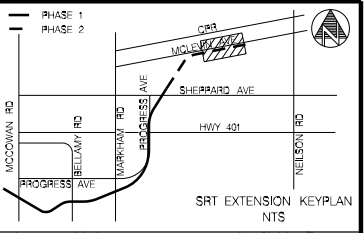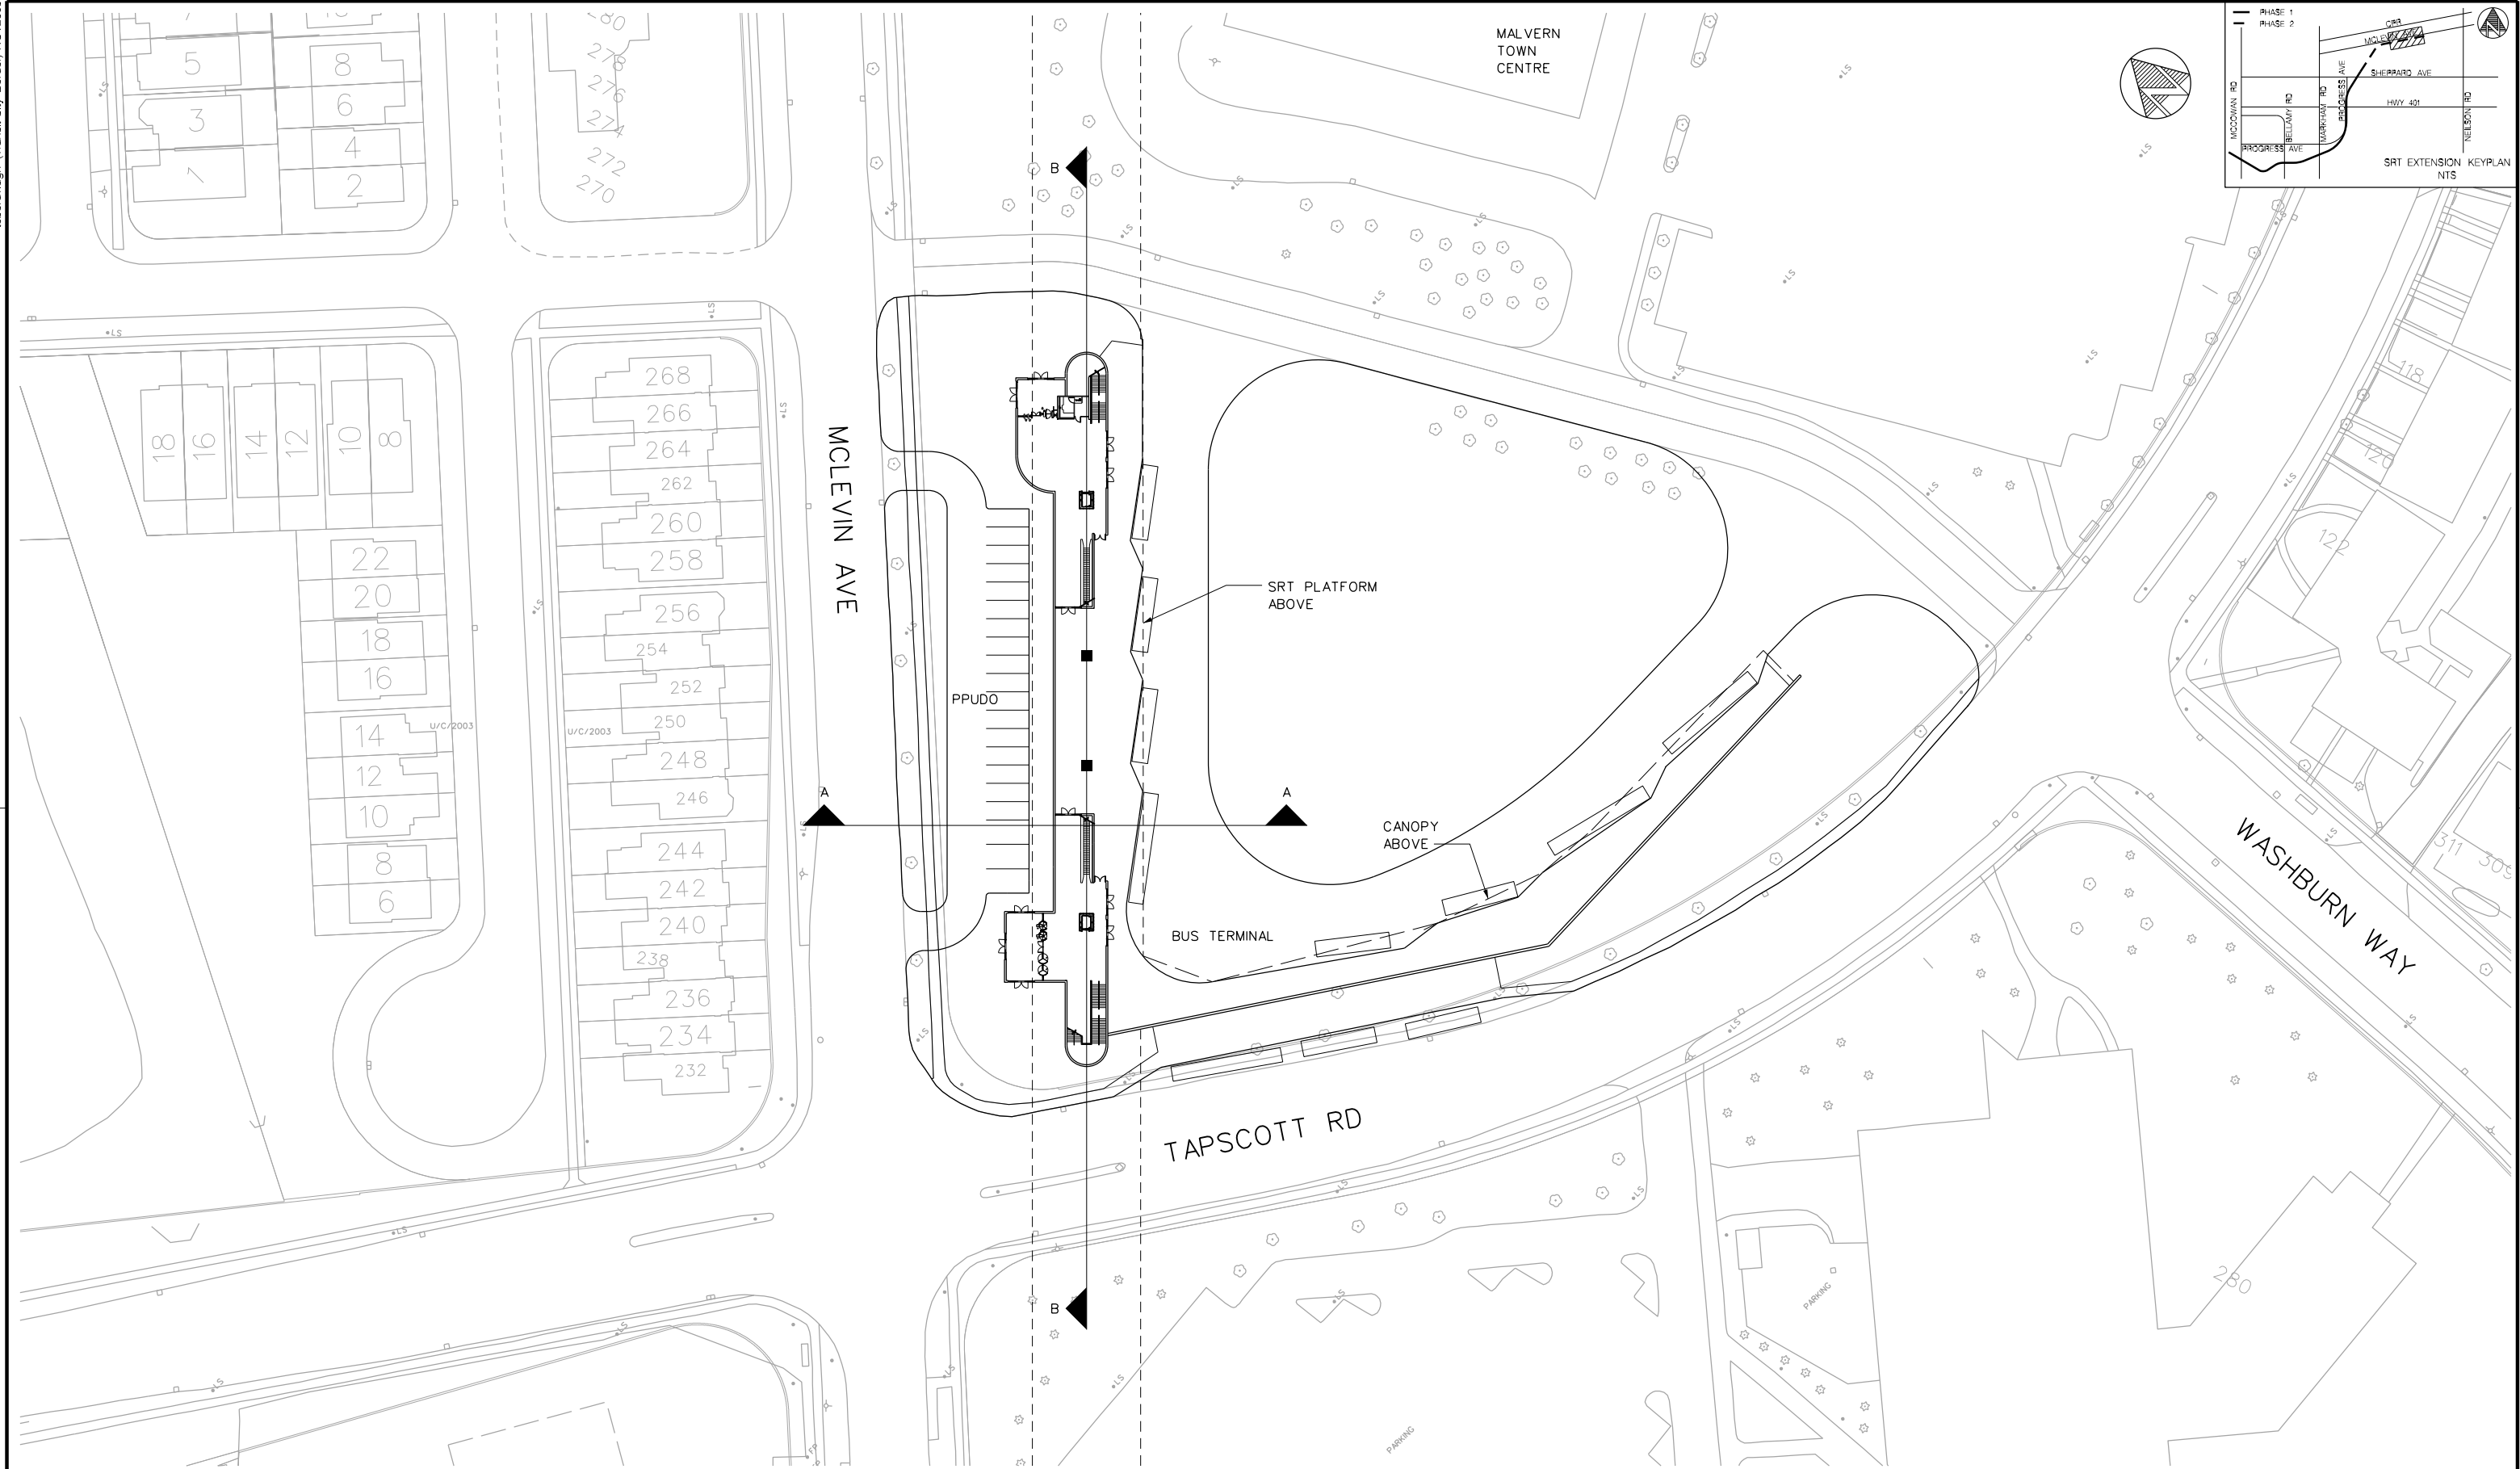


|                                                            |  |           |  |   |  |  |  |                                                                                                |                              |                       |   |
|------------------------------------------------------------|--|-----------|--|---|--|--|--|------------------------------------------------------------------------------------------------|------------------------------|-----------------------|---|
| REVISIONS                                                  |  | REVISIONS |  | <br><b>URS</b><br>URS Architects & Engineers Canada Inc.<br>75 Commerce Valley Drive East<br>Markham, Ontario L3T 7N9<br>TEL: (905) 882-9192 FAX: (905) 882-4399 |  |  |  | DRAWN . . . X.WANG . . . 2010/07/16                                                            | SCARBOROUGH RAPID TRANSIT EA | Plot Date: 16/07/2010 |   |
| MODIFICATIONS FOR SHEPPARD DIRECT CONNECTION SERVICE TRACK |  |           |  |   |  |  |  | CHECKED . . . P.KWAN . . . 2010/07/16                                                          |                              | MALVERN STATION       | <br>TORONTO TRANSIT COMMISSION<br>TRANSIT CITY |
|                                                            |  |           |  |   |  |  |  | CORRECT . . . P.KWAN . . . 2010/07/16                                                          |                              |                       |   |
|                                                            |  |           |  |   |  |  |  | SCALE<br> |                              | GRADE LEVEL           | Dwg. No.<br>EXT-A-401   |



URS Architects & Engineers Canada Inc.  
75 Commerce Valley Drive East  
Markham, Ontario. L3T 7N9  
TEL: (905)-882-9192 FAX: (905)-882-4399

DRAWN . . . X.WANG . . . 2010/07/16  
CHECKED . P.KWAN . . . 2010/07/16  
CORRECT . P.KWAN . . . 2010/07/16

 

SCARBOROUGH RAPID TRANSIT EA

MALVERN STATION

GRADE LEVEL

Plot Date: 16/07/2010



TORONTO TRANSIT COMMISSION  
TRANSIT CITY

Dwg. No. EXT-A-401

Sheet No.

icboard1.dgn (Transit City Border) NOV2009



BLDG. REF. No.

FILE

SHEET No.

DRAWING No.

CADD FILE NAME: O:\3-33015779-ScarboroughRapidTransit\CADD\DGN\Current Design\Architectural\URS 2s plan Plat Malvern.dgn

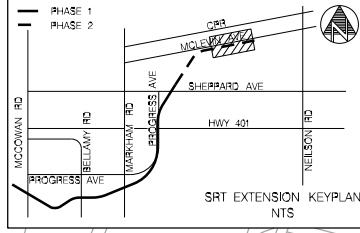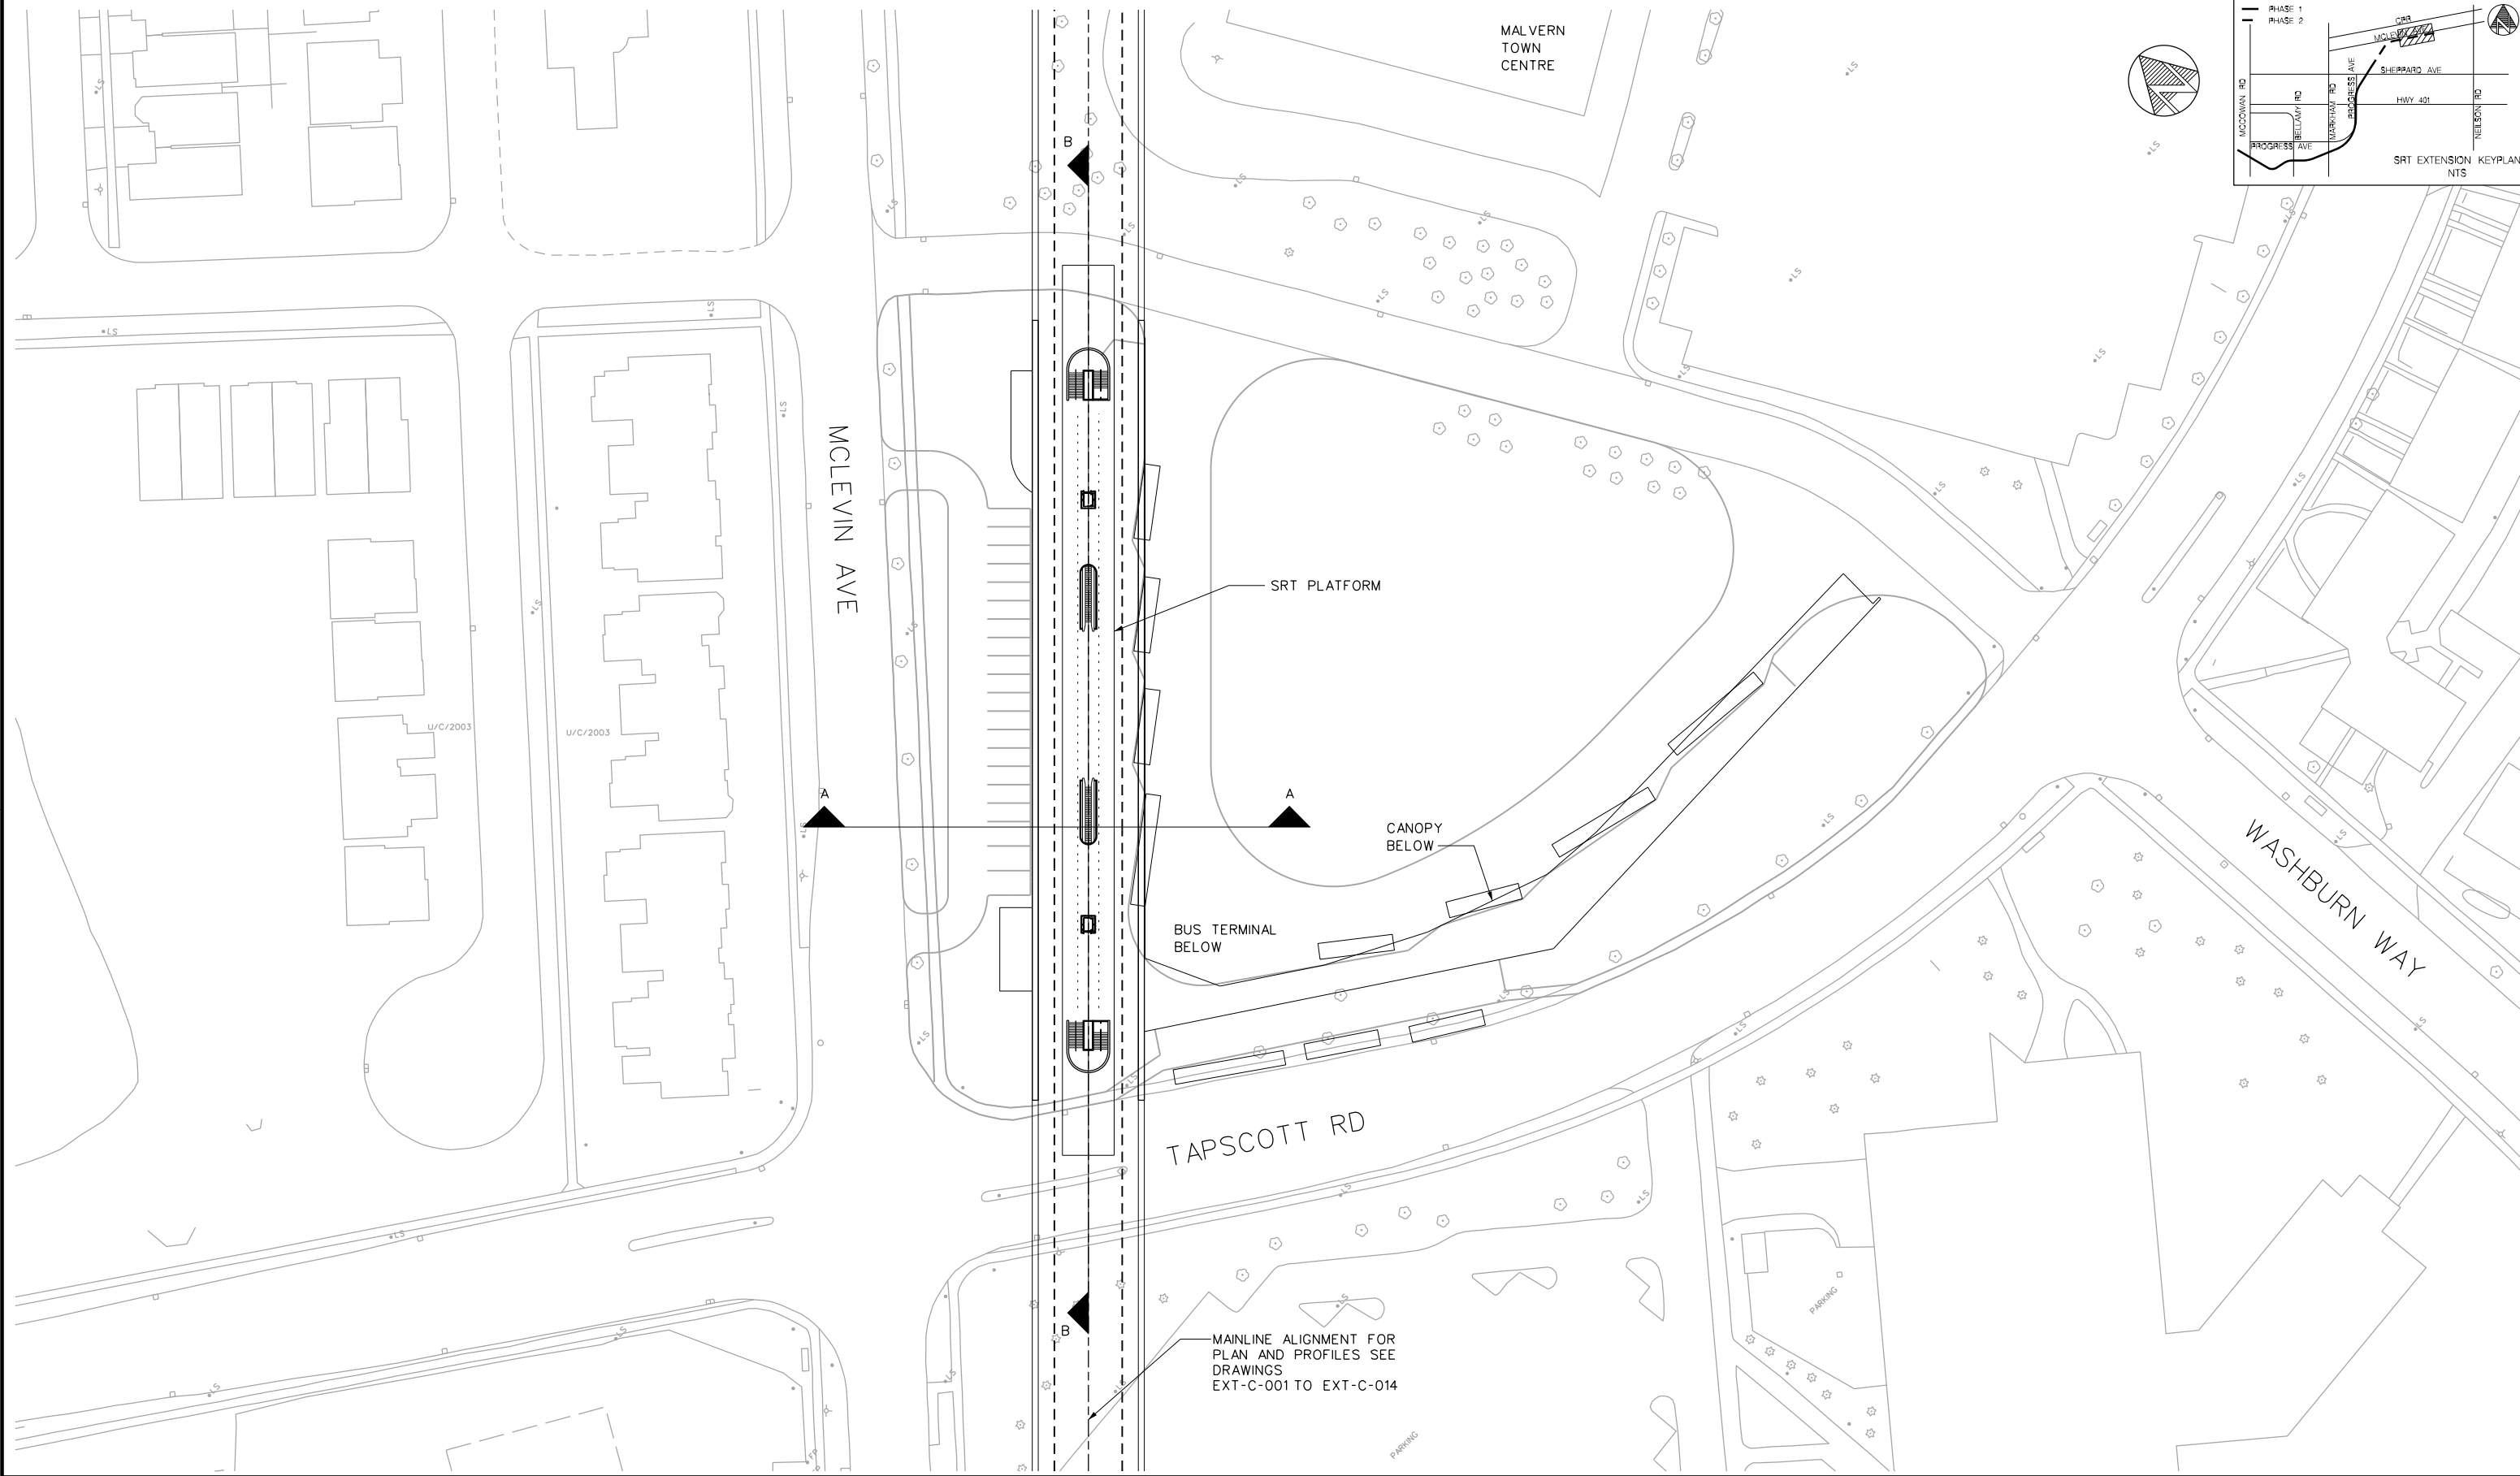

|                                                                             |  |                  |  |   |  |                                                                                         |  |   |  |                    |  |
|-----------------------------------------------------------------------------|--|------------------|--|---|--|-----------------------------------------------------------------------------------------|--|---|--|--------------------|--|
| <b>REVISIONS</b>                                                            |  | <b>REVISIONS</b> |  | <br>URS Architects & Engineers Canada Inc.<br>75 Commerce Valley Drive East<br>Markham, Ontario. L3T 7N9<br>TEL: (905) 882-9192 FAX: (905) 882-4399 |  | <b>SCARBOROUGH RAPID TRANSIT EA</b><br><br><b>MALVERN STATION</b><br><br>PLATFORM LEVEL |  | Plot Date: 16/07/2010   |  |                    |  |
| 2010/07/16<br>MODIFICATIONS FOR SHEPPARD DIRECT<br>CONNECTION SERVICE TRACK |  |                  |  |   |  |                                                                                         |  | <br>TORONTO TRANSIT COMMISSION<br>TRANSIT CITY |  |                    |  |
|                                                                             |  |                  |  |   |  |                                                                                         |  |   |  | Dwg. No. EXT-A-402 |  |
|                                                                             |  |                  |  |   |  |                                                                                         |  |   |  | Sheet No.          |  |

|                         |                           |                           |
|-------------------------|---------------------------|---------------------------|
| DRAWN X.WANG 2010/07/16 | CHECKED P.KWAN 2010/07/16 | CORRECT P.KWAN 2010/07/16 |
| SCALE<br>0 5 10 15 20m  |                           |                           |



10bord1.dgn (Transit City Border) NOV2009

BLDG. REF. No.

FILE

SHEET No.

DRAWING No.

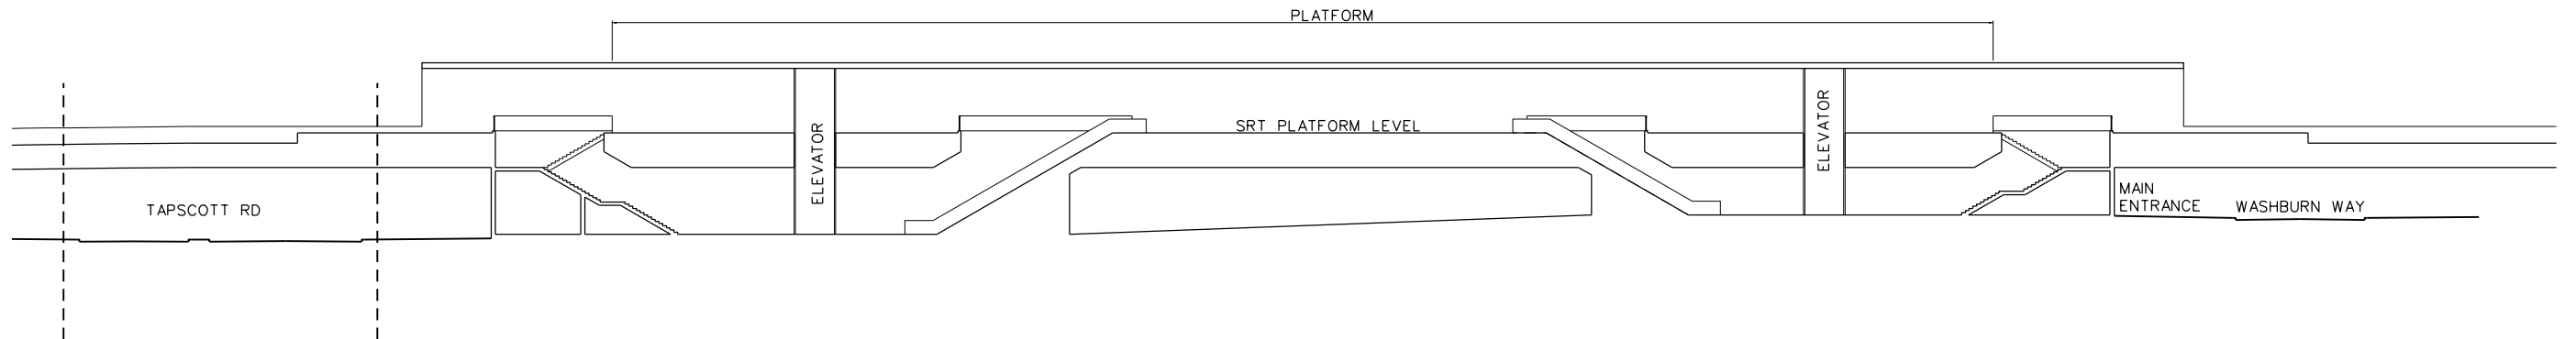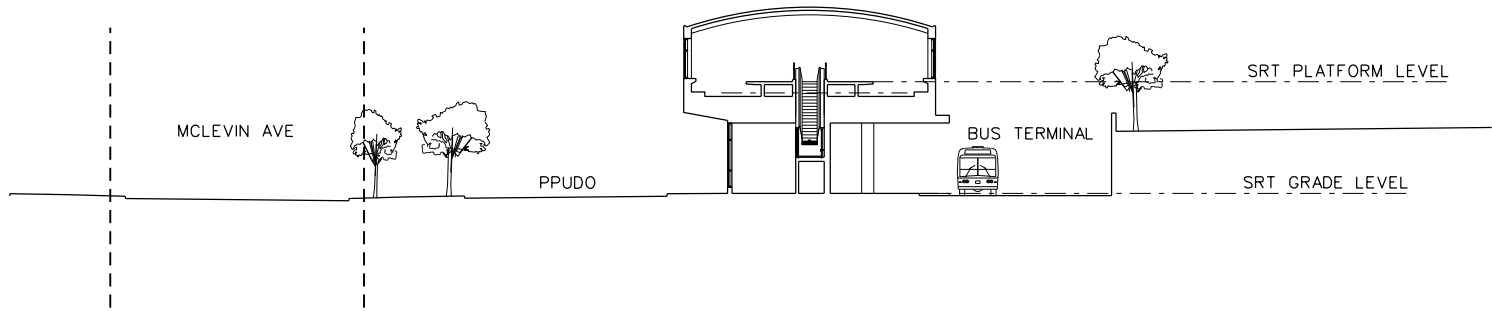

|                                                                                               |  |                  |  |              |  |              |  |              |  |   |  |                                                                                              |  |                       |  |
|-----------------------------------------------------------------------------------------------|--|------------------|--|--------------|--|--------------|--|--------------|--|---|--|----------------------------------------------------------------------------------------------|--|-----------------------|--|
| <b>REVISIONS</b>                                                                              |  | <b>REVISIONS</b> |  |              |  |              |  |              |  | <div>DRAWN . . . X.WANG . . . 2010/07/16</div> <div>CHECKED . . . P.KWAN . . . 2010/07/16</div> <div>CORRECT . . . P.KWAN . . . 2010/07/16</div> <div>SCALE<br/>0 1 2 3 4m</div> |  | <div>SCARBOROUGH RAPID TRANSIT EA</div> <div>MALVERN STATION</div> <div>CROSS SECTIONS</div> |  | Plot Date: 16/07/2010 |  |
| <div>△</div> MODIFICATIONS FOR SHEPPARD DIRECT CONNECTION SERVICE TRACK <div>2010/07/16</div> |  | <div>△</div>     |  | <div>△</div> |  | <div>△</div> |  | <div>△</div> |  | <div>TORONTO TRANSIT COMMISSION</div> <div>TRANSIT CITY</div> <div>Dwg. No. EXT-A-403</div> <div>Sheet No.</div>                                                                 |  |                                                                                              |  |                       |  |



iboard1.dgn (Transit City Border) NOV2009


BLDG. REF. No.

FILE

SHEET No.

DRAWING No.

CADD FILE NAME: O:\3-33015779-ScarboroughRapidTransit\CADD\DGN\Current Design\Architectural\URS 2s plan Site Sheppard Service Connection.dgn

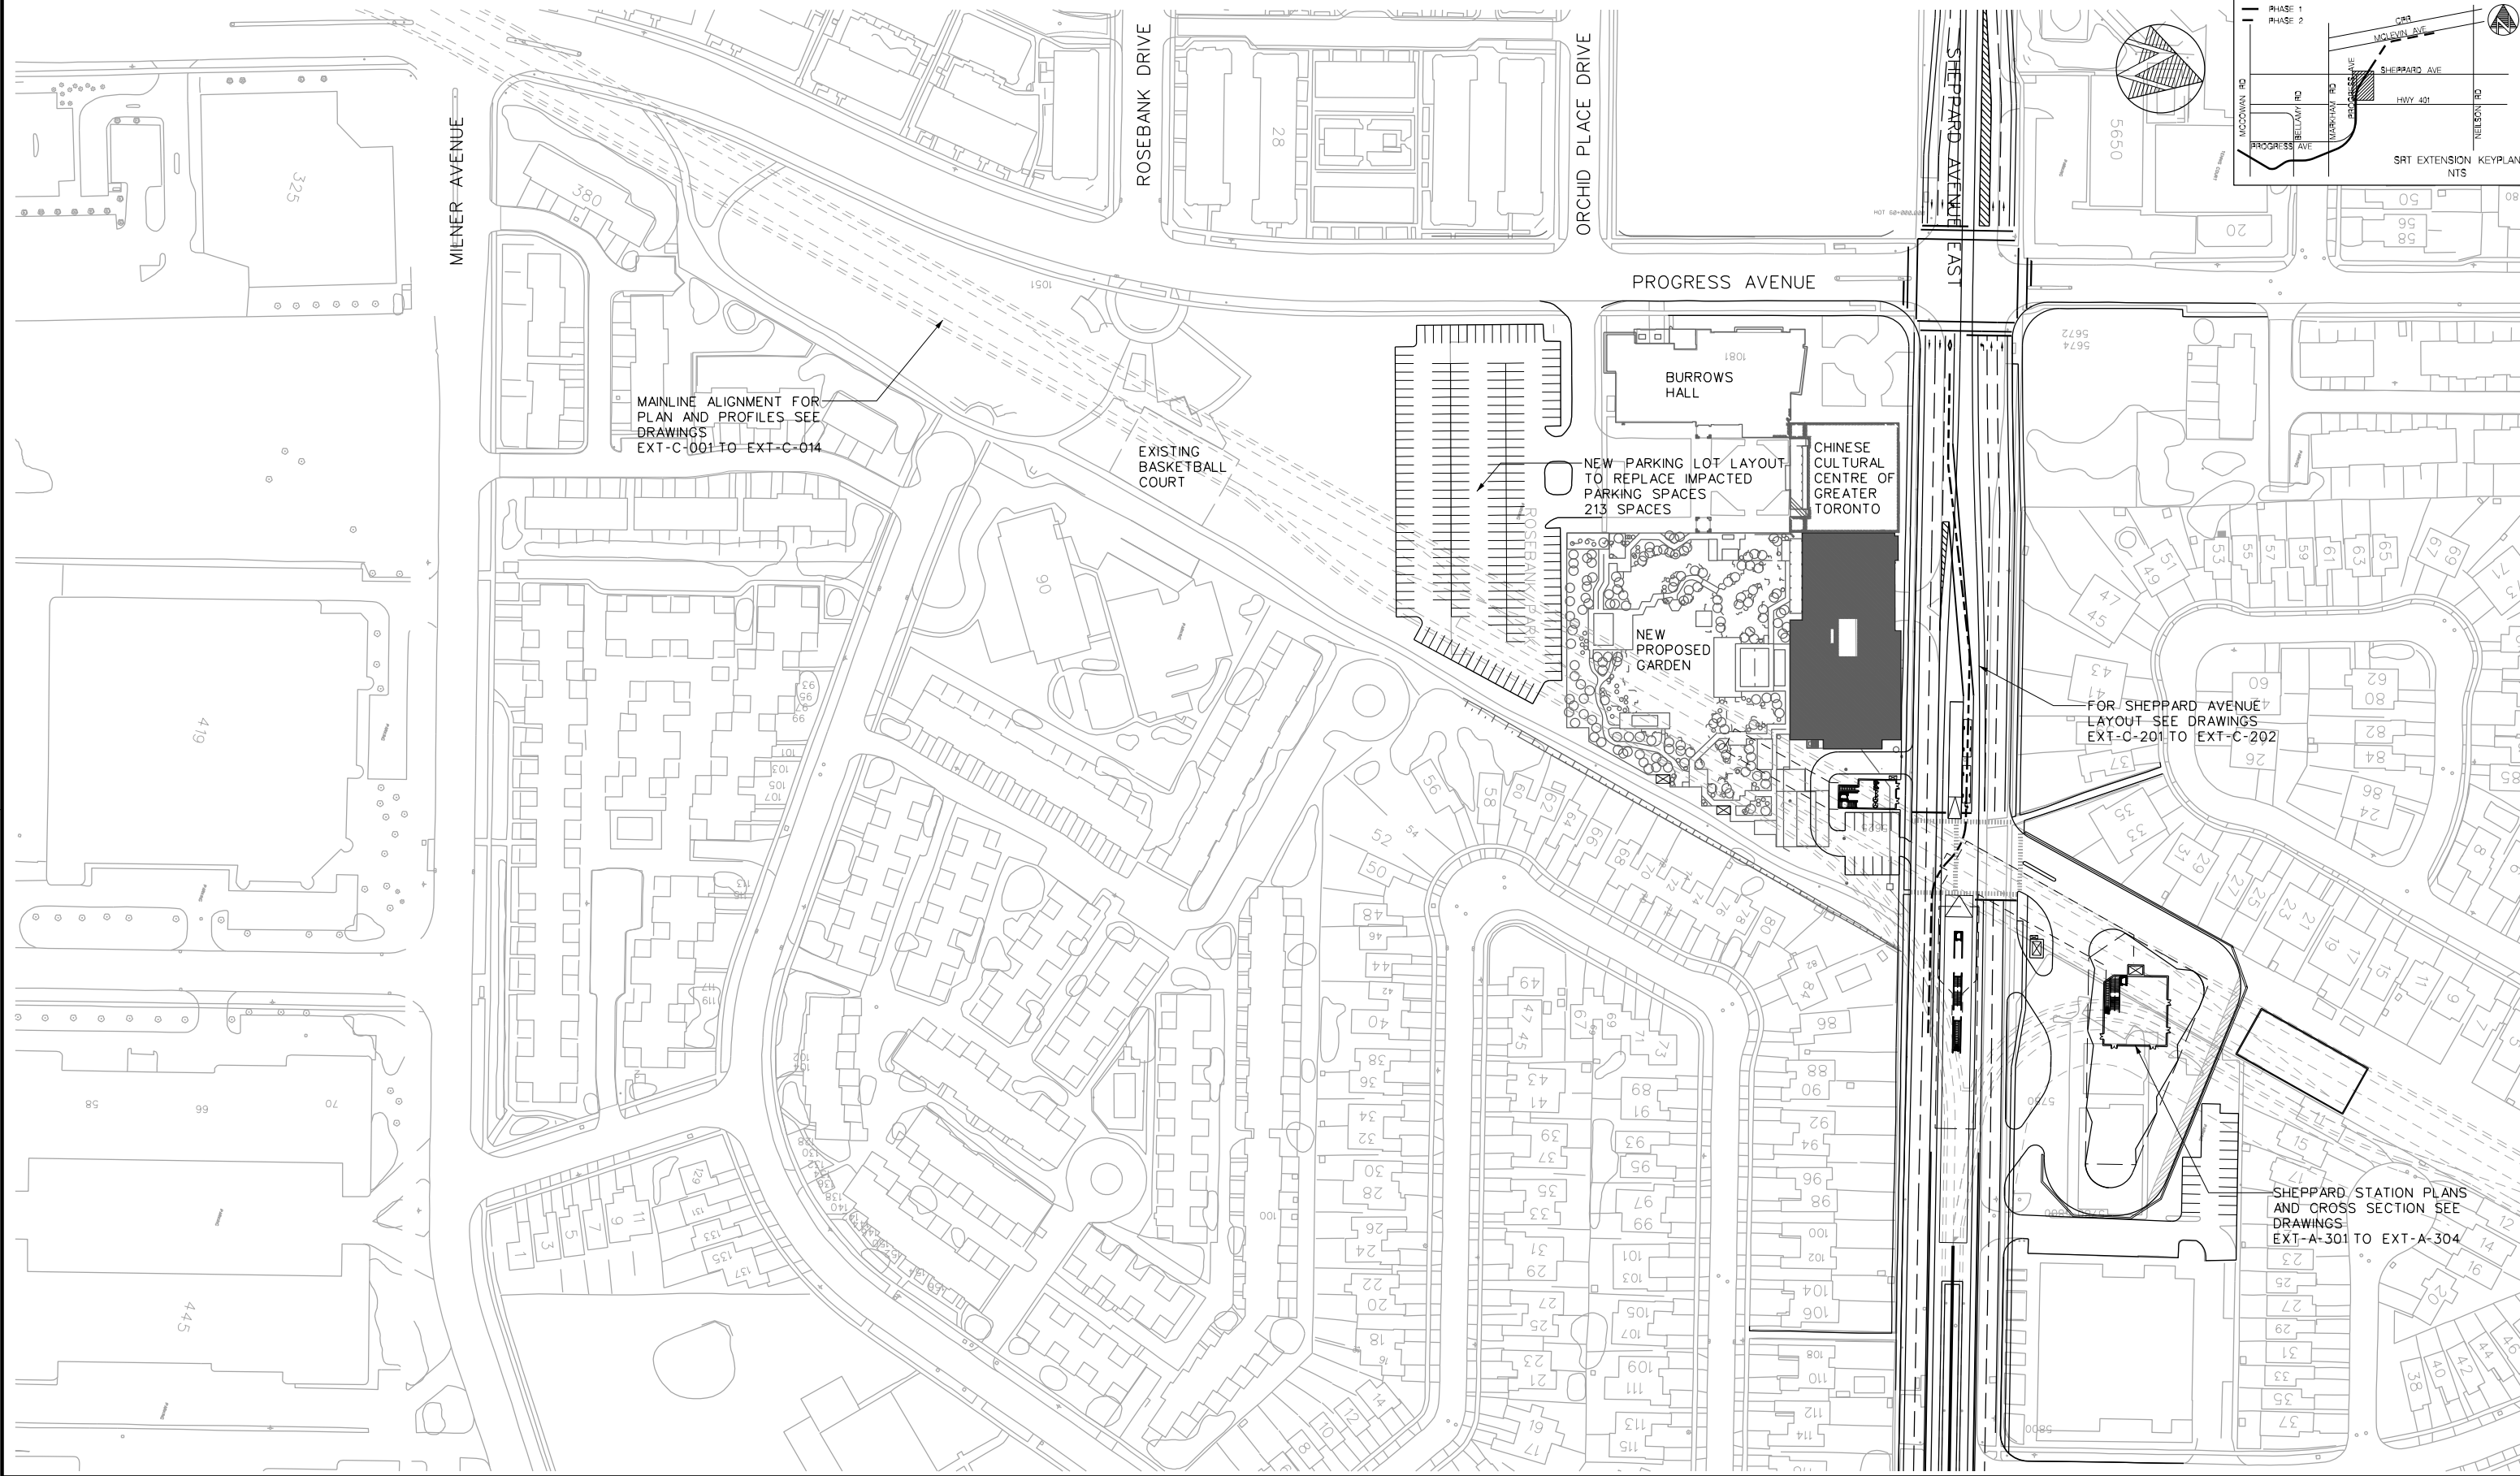

|                                                                             |  |                  |  |   |  |   |  |   |  |
|-----------------------------------------------------------------------------|--|------------------|--|---|--|---|--|---|--|
| <b>REVISIONS</b>                                                            |  | <b>REVISIONS</b> |  | <br><b>URS</b><br>URS Architects & Engineers Canada Inc.<br>75 Commerce Valley Drive East<br>Markham, Ontario. L3T 7N9<br>TEL: (905)-882-9192 FAX: (905)-882-4399 |  | <b>SCARBOROUGH RAPID TRANSIT EA</b>                                                                                     |  | Plot Date: 16/07/2010   |  |
| 2010/07/16<br>MODIFICATIONS FOR SHEPPARD DIRECT<br>CONNECTION SERVICE TRACK |  |                  |  |   |  | <b>SERVICE TRACK ALIGNMENT</b>                                                                                          |  | <br>TORONTO TRANSIT COMMISSION<br>TRANSIT CITY |  |
|                                                                             |  |                  |  |   |  | GRADE LEVEL   |  | Dwg. No. <b>EXT-A-501</b> Sheet No.                                                                                                 |  |
|                                                                             |  |                  |  |   |  | <b>DRAWN</b> X.WANG 2010/07/16<br><b>CHECKED</b> P.KWAN 2010/07/16<br><b>CORRECT</b> P.KWAN 2010/07/16                  |  |   |  |
|                                                                             |  |                  |  |   |  | <b>SCALE</b><br>0 10 20 30 40m<br> |  |   |  |