

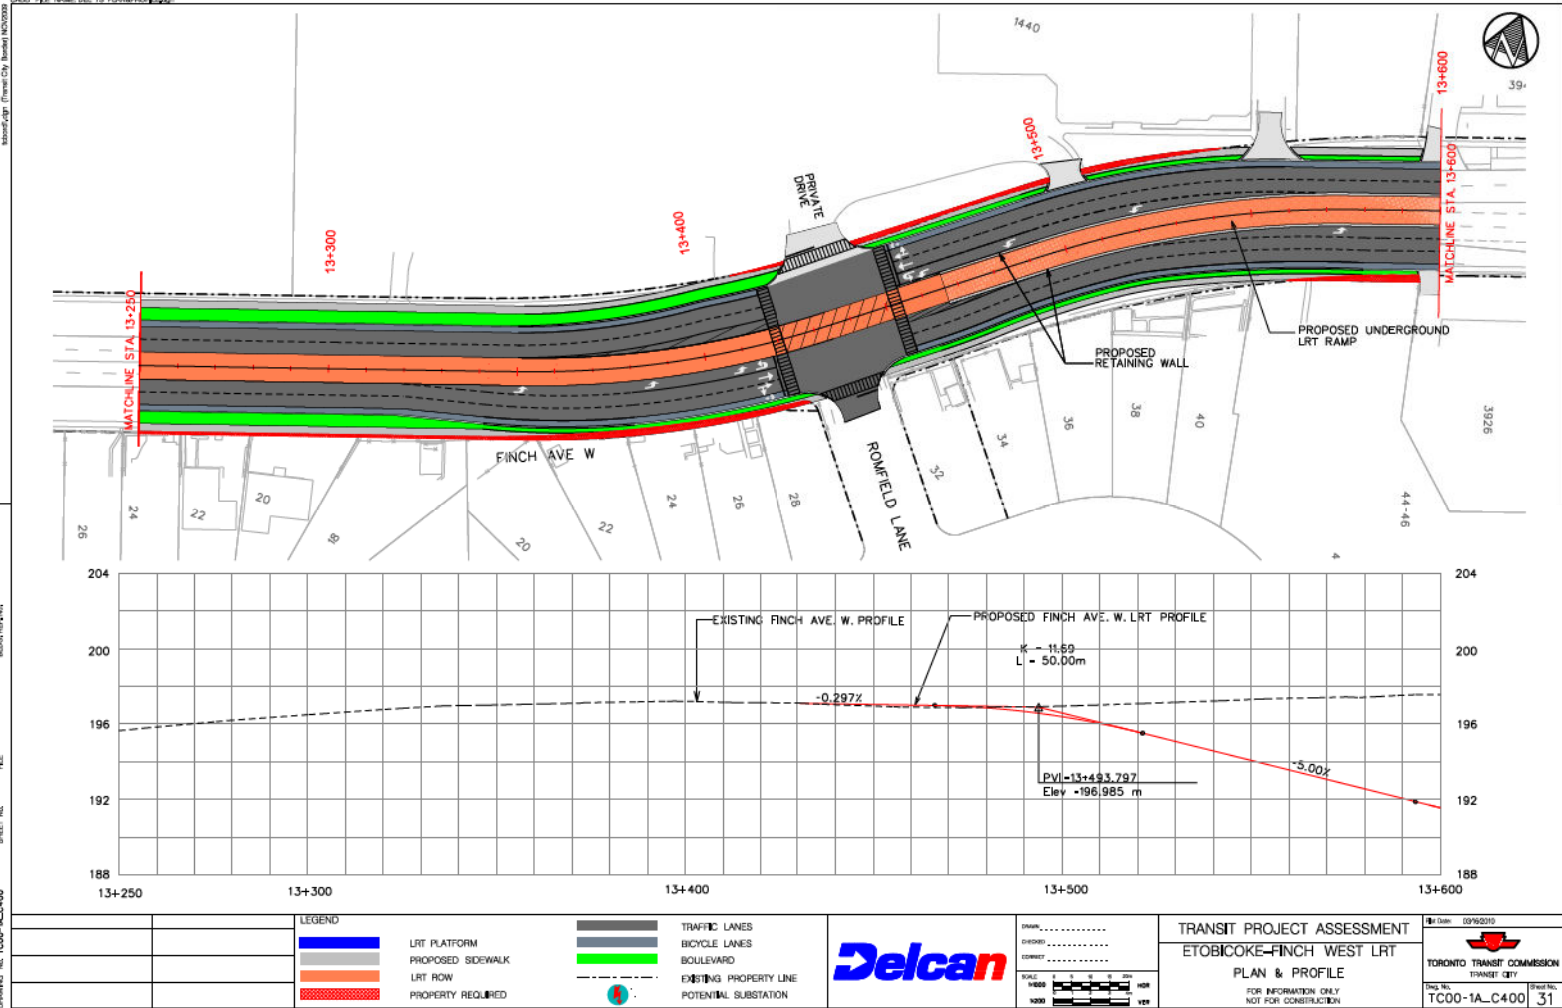


PROJECT FILE NAME: DEL TO PLAN/PROFILE.dwg

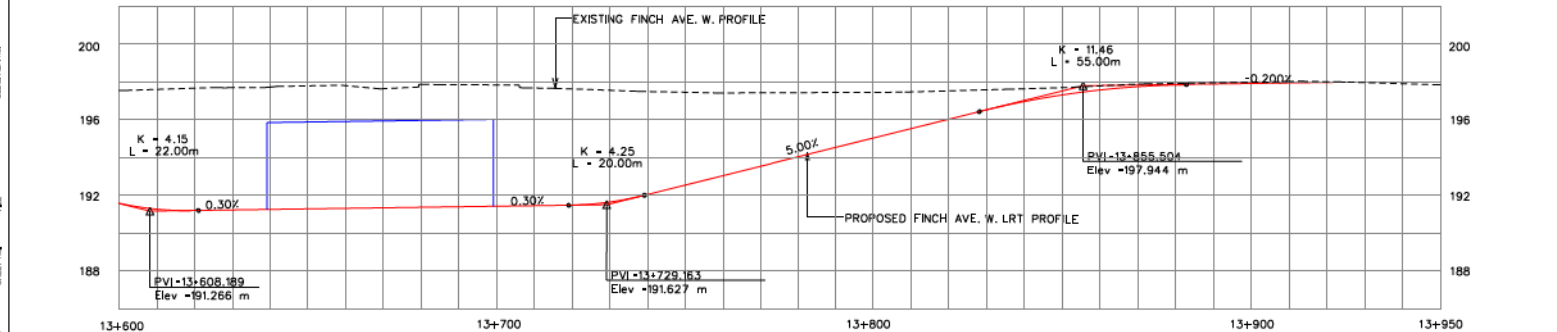

CADD FILE NAME: DEL_25_PLAN&PROFILE.dgn

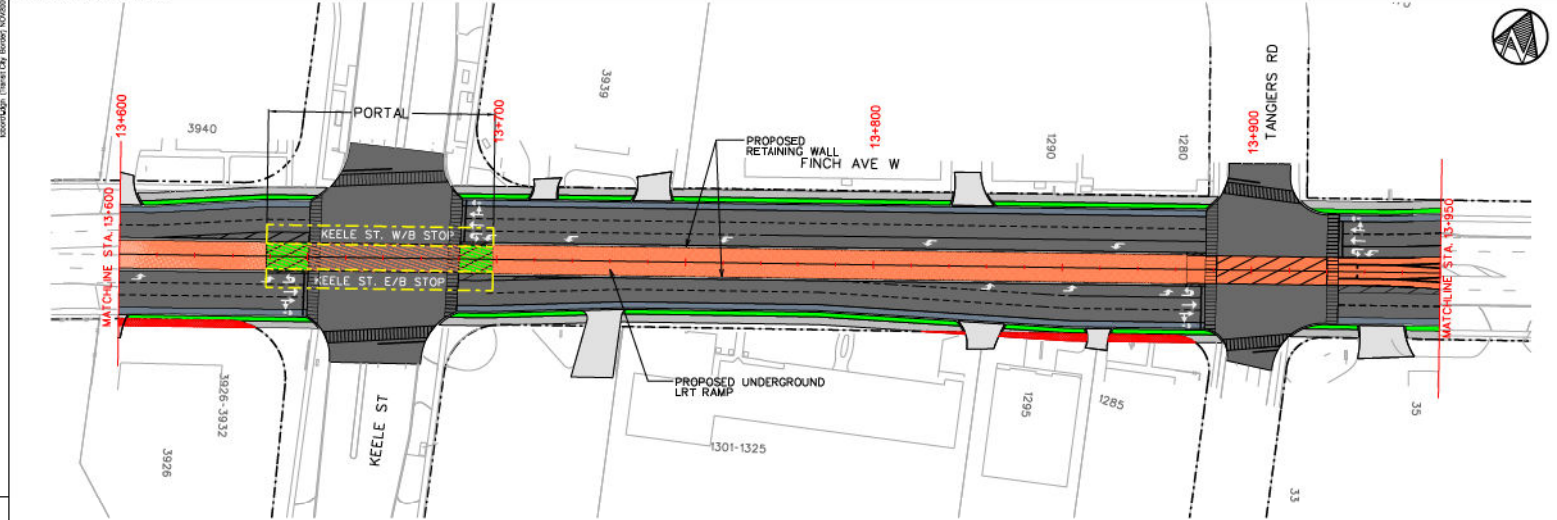

LEGEND				TRANSIT PROJECT ASSESSMENT ETOBICOKE-FINCH WEST LRT PLAN & PROFILE FOR INFORMATION ONLY NOT FOR CONSTRUCTION		TORONTO TRANSIT COMMISSION TRAVERSE CITY Drawing No. TC00-1A_C400 Sheet No. 32	
	LRT PLATFORM		TRAFFIC LANES				
	PROPOSED SIDEWALK		BICYCLE LANES				
	LRT ROW		BOULEVARD				
	PROPERTY REQUIRED		EXISTING PROPERTY LINE				
			POTENTIAL SUBSTATION				

