




SECTIONS

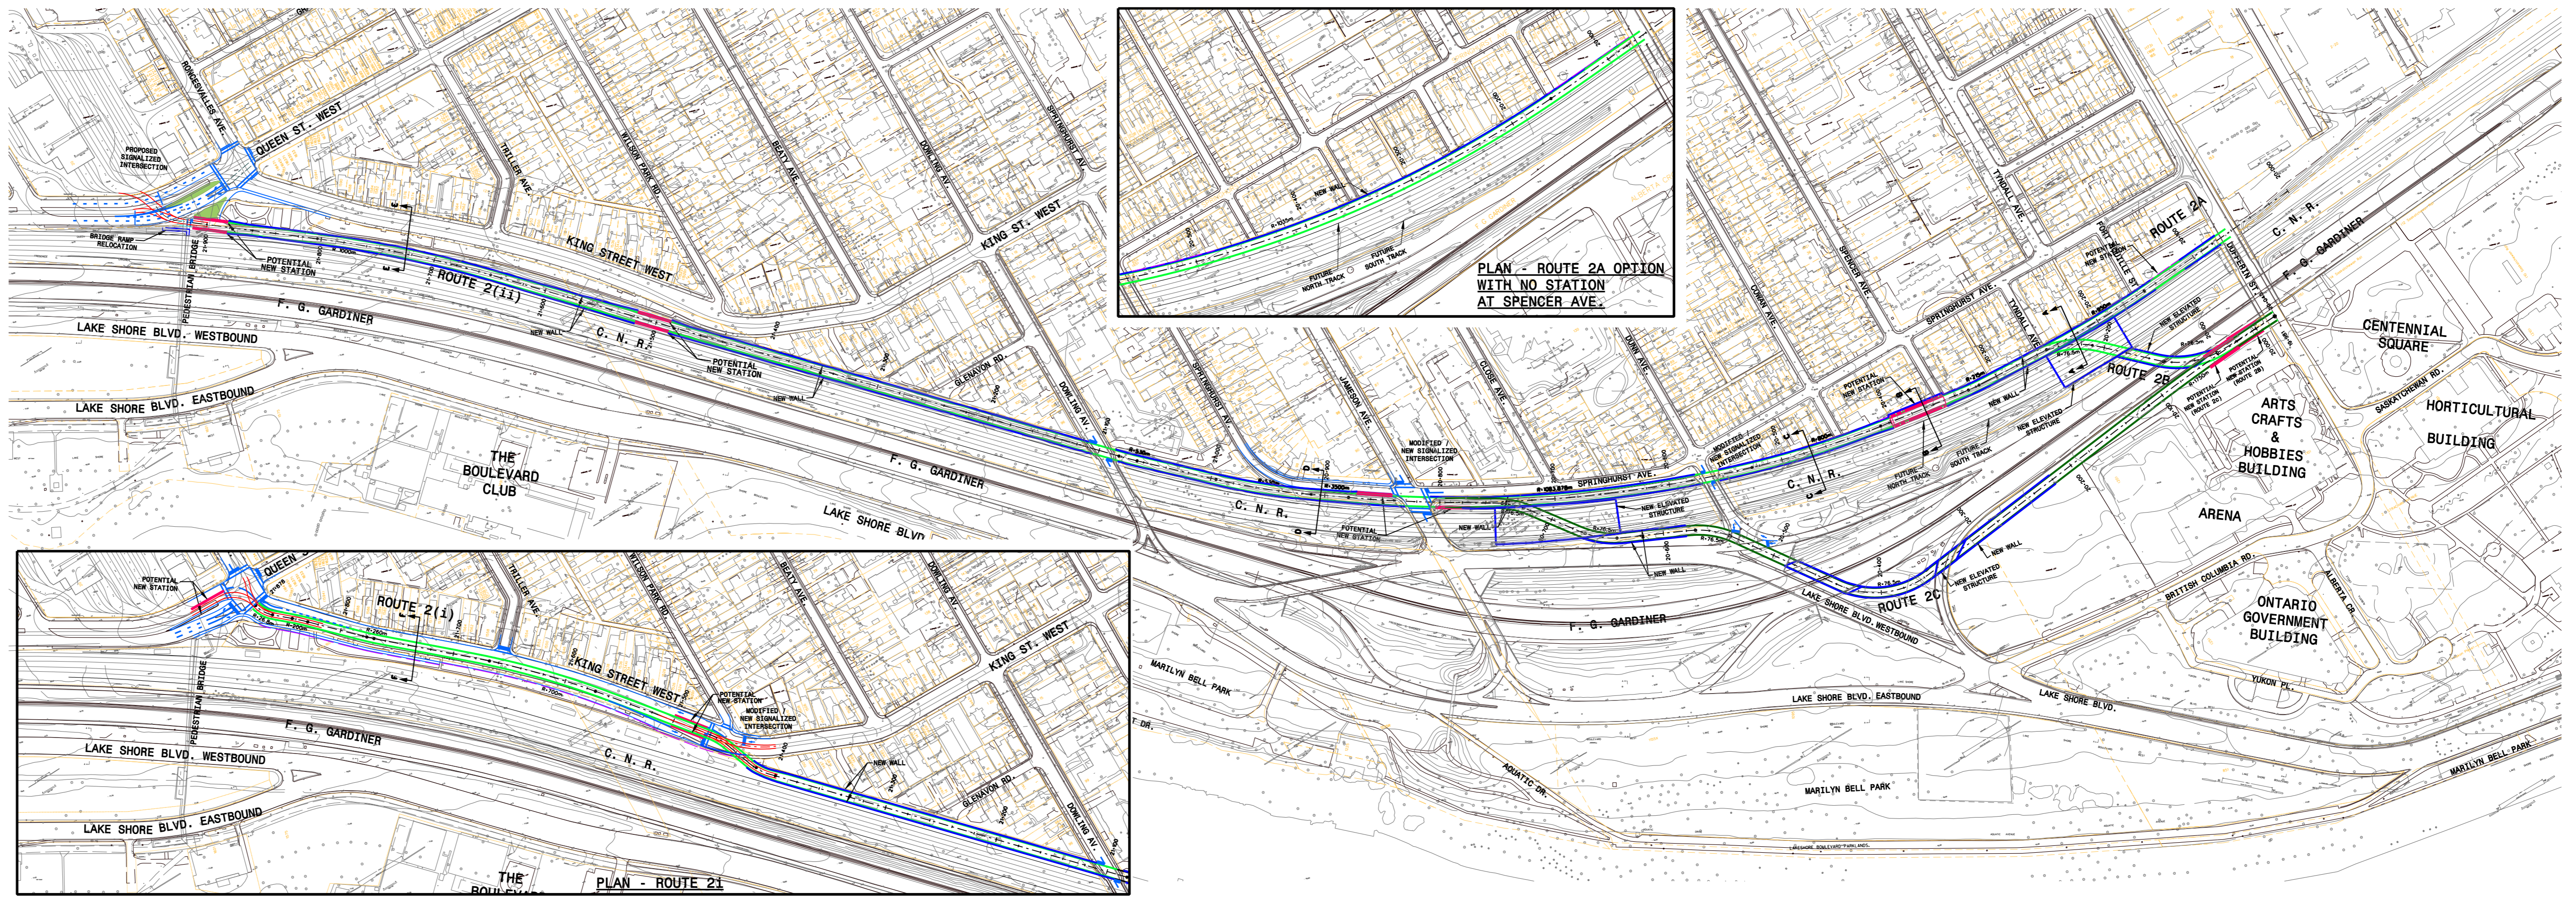


PLAN

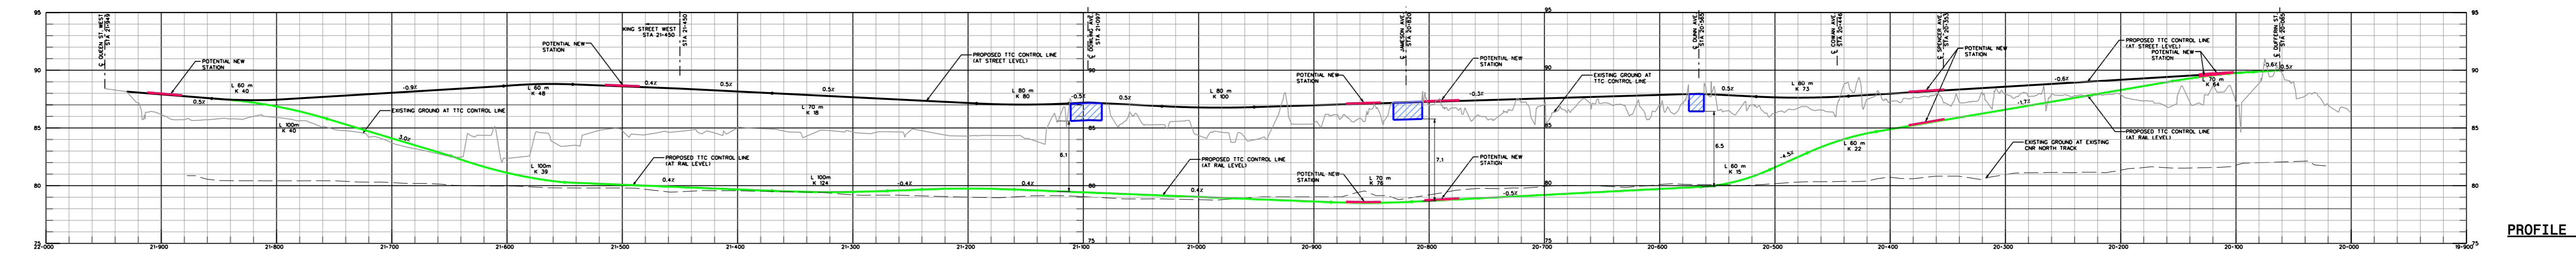


PROFILE - ROUTE 2A1i

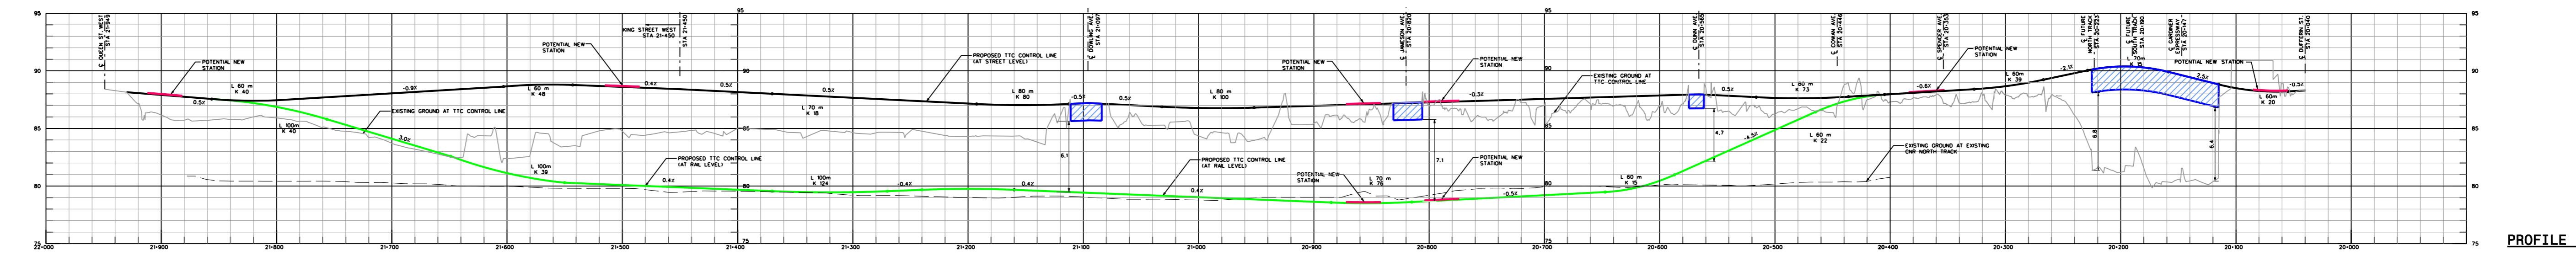

PROFILE - ROUTE 2B1i

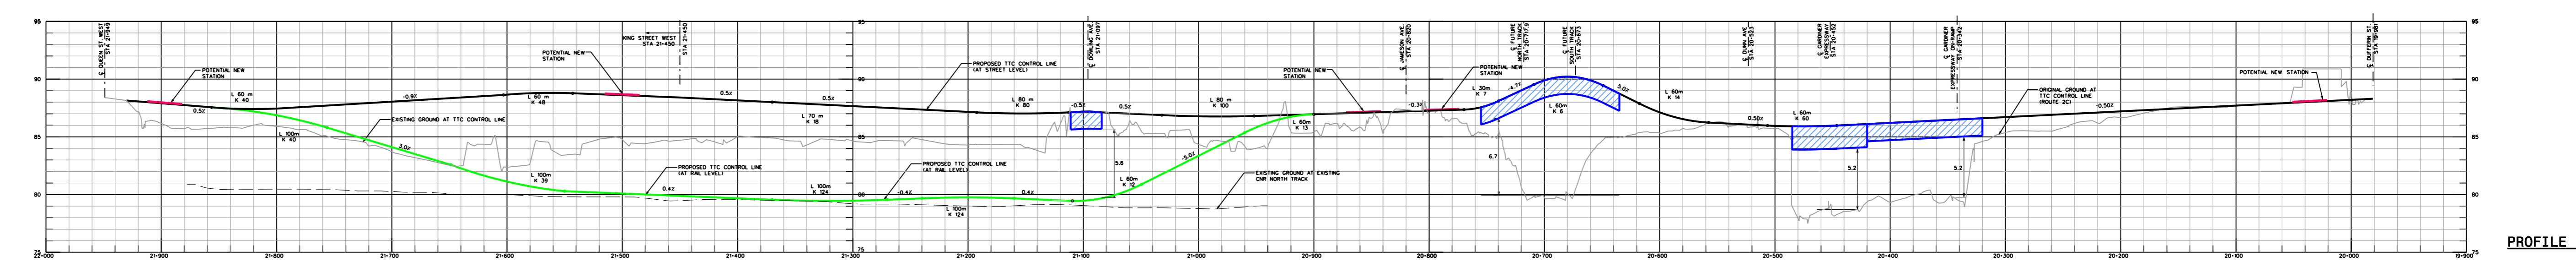

PROFILE - ROUTE 2C1i

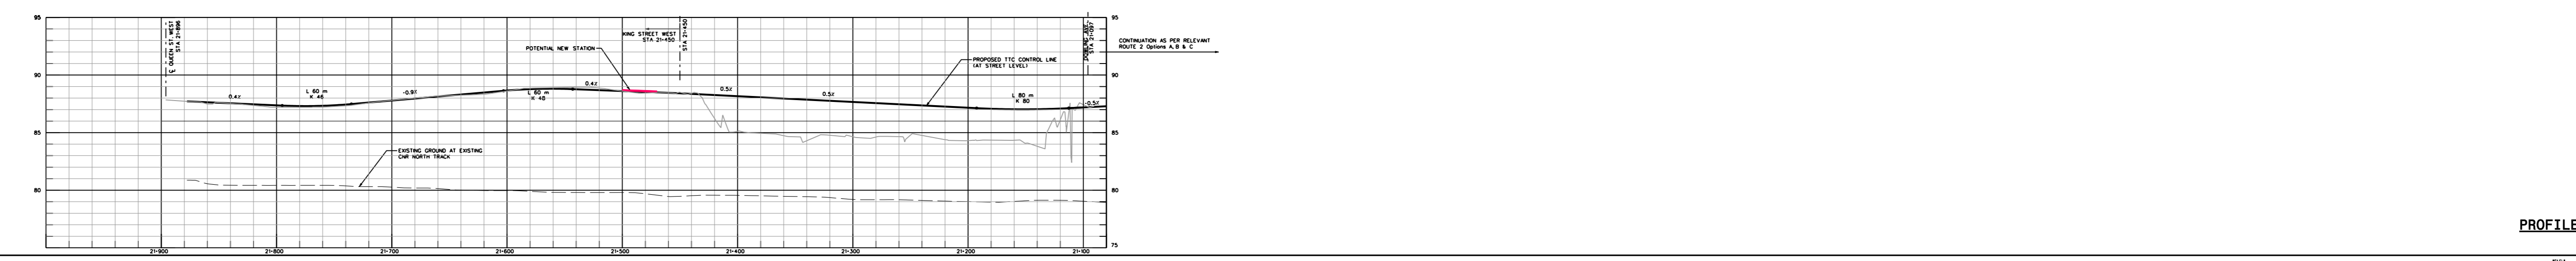

PROFILE - ROUTE 2i

WATERFRONT WEST STREETCARS EXTENSION

 ENVIRONMENTAL ASSESSMENT STUDY

 SUPPORTING STUDY TO

 RONDENVALLES AVENUE

 ALTERNATIVE STREETCAR ROUTES 2A, 2B & 2C

 DATE: JUL 2014

 SHEET: 2014-01-001

 SCALE: 1:1000

 DRAWN BY: [Name]

 CHECKED BY: [Name]

 APPROVED BY: [Name]