




SECTION A-A

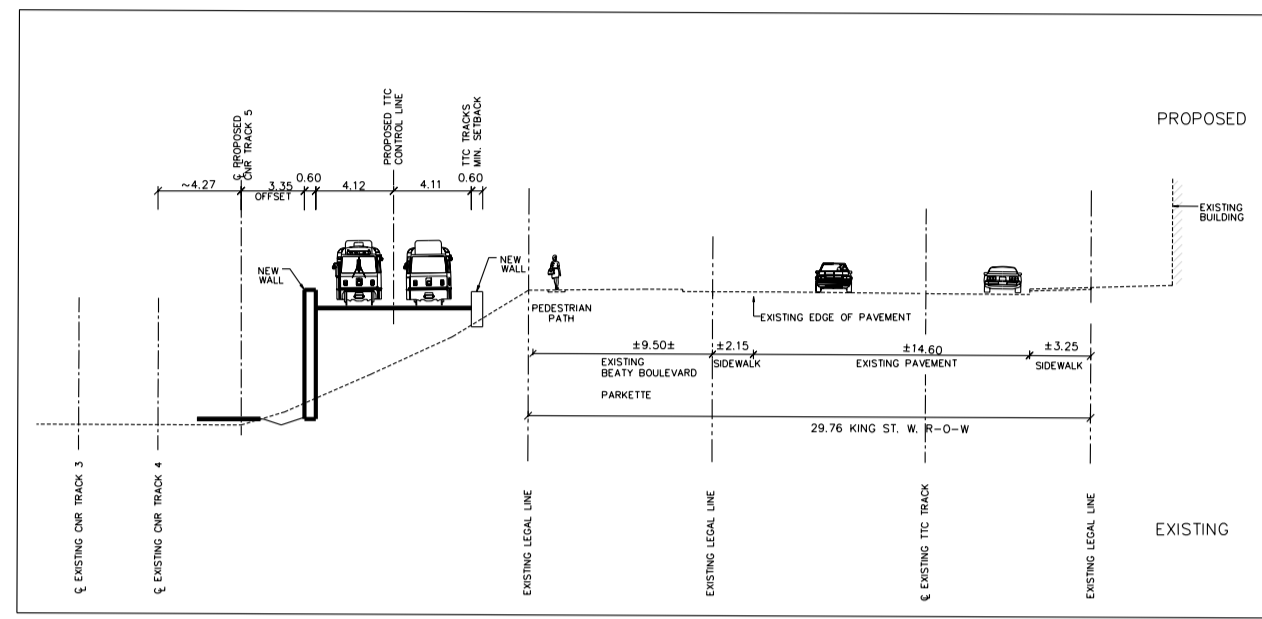



SECTION B-B

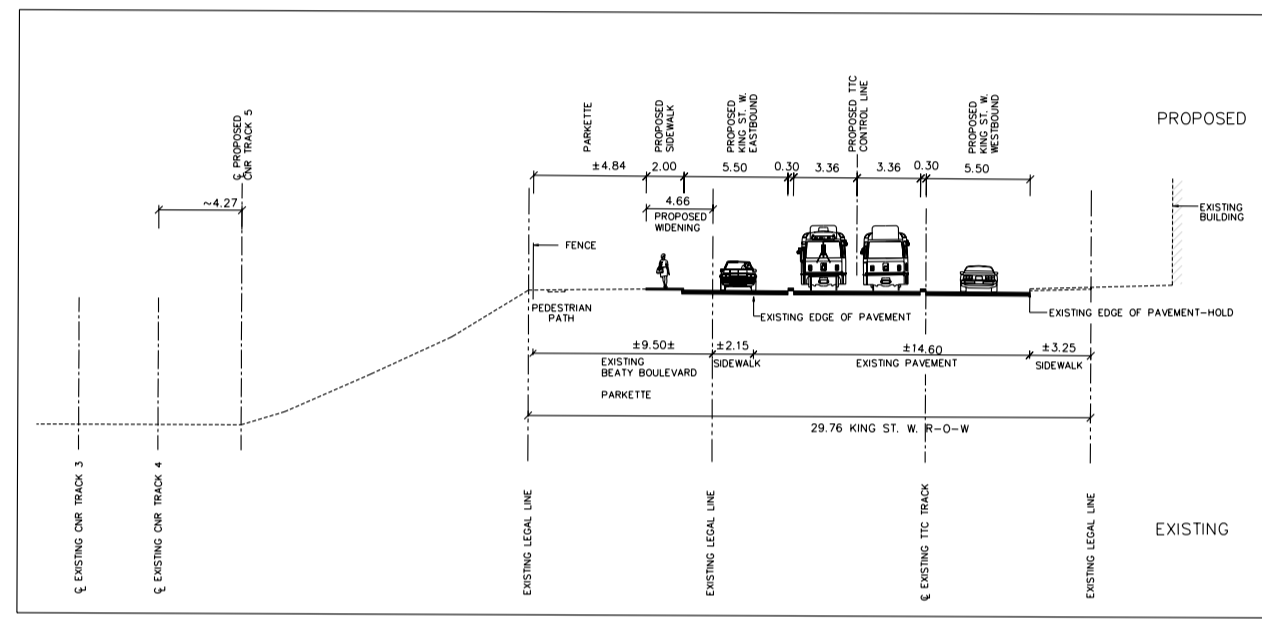


SECTION C-C

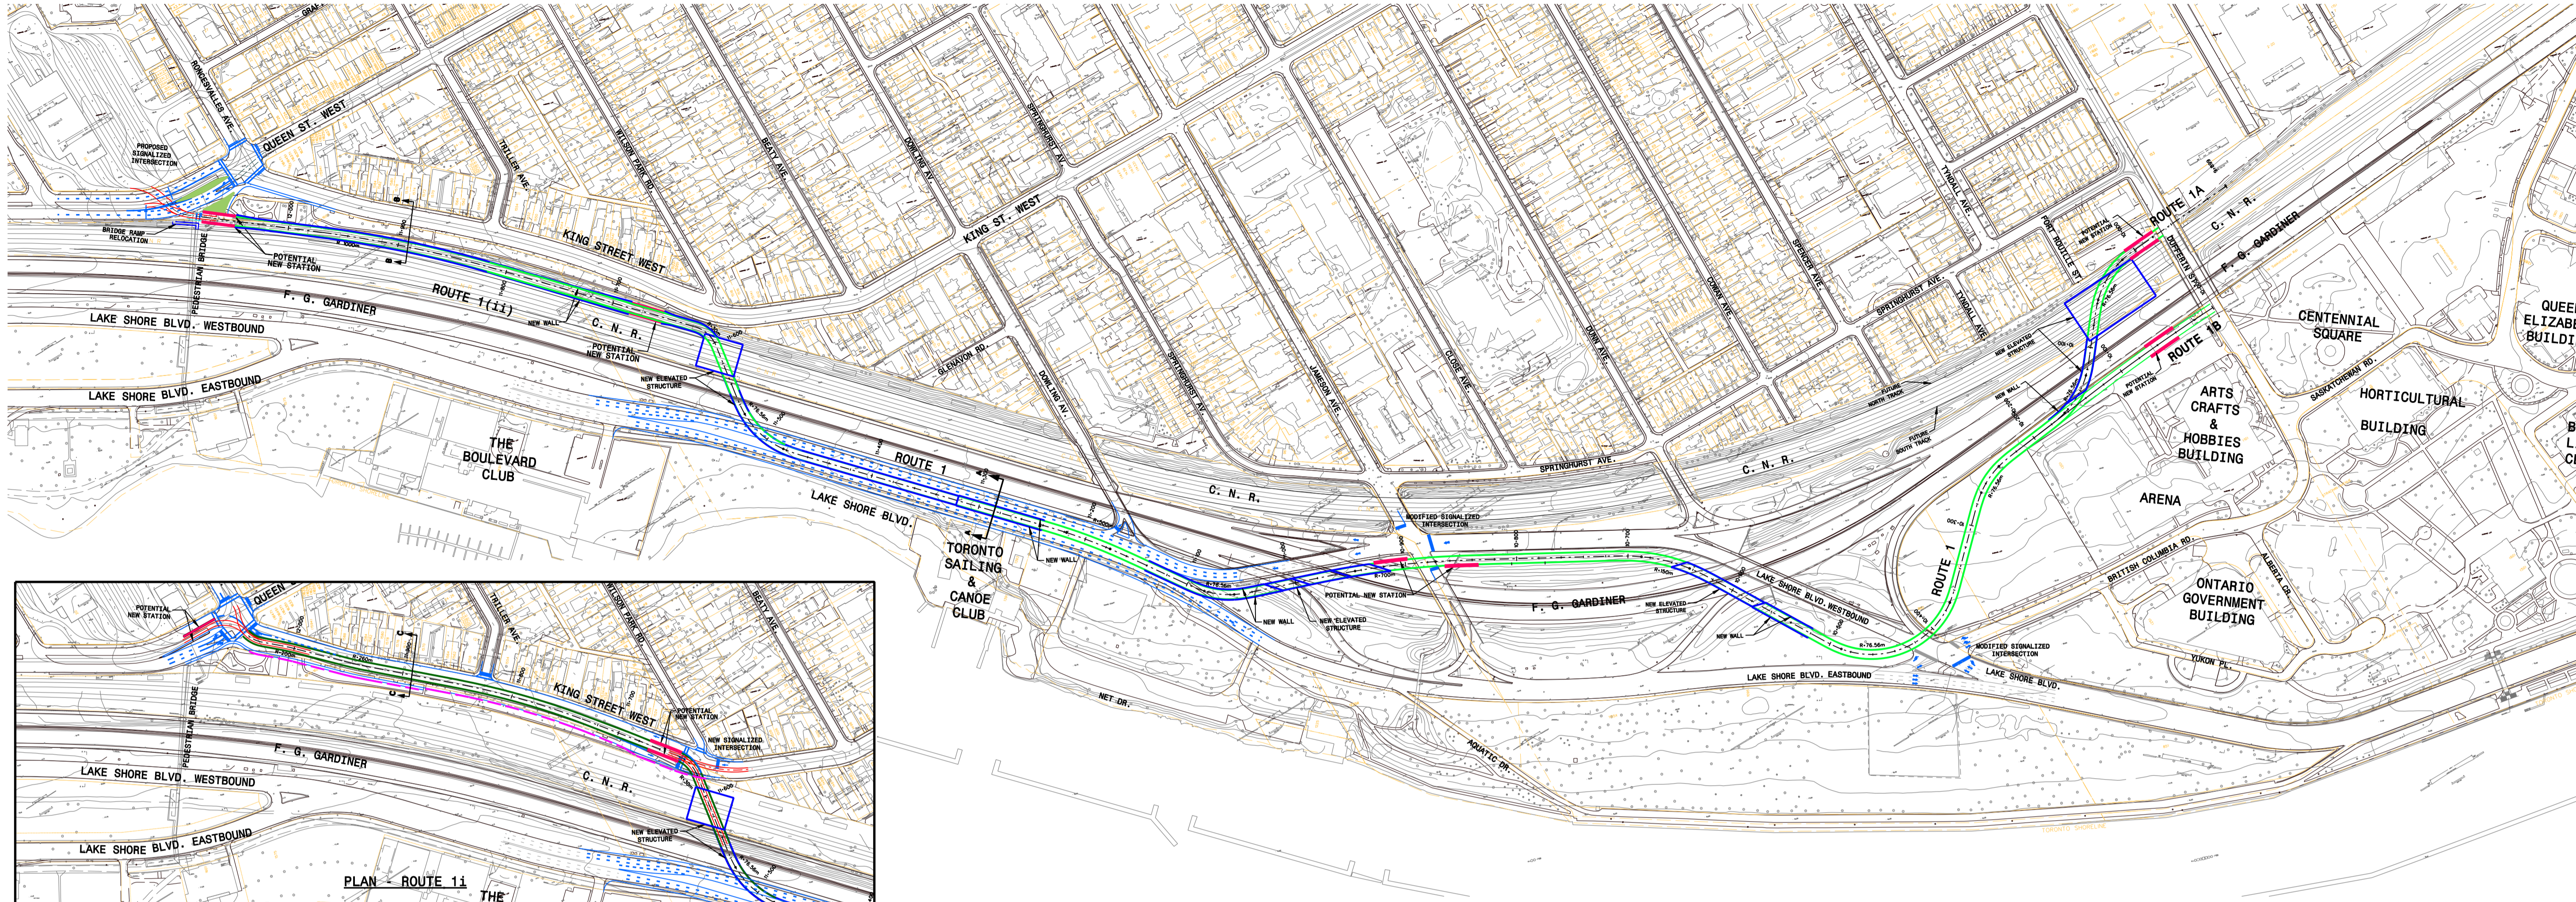


PLAN

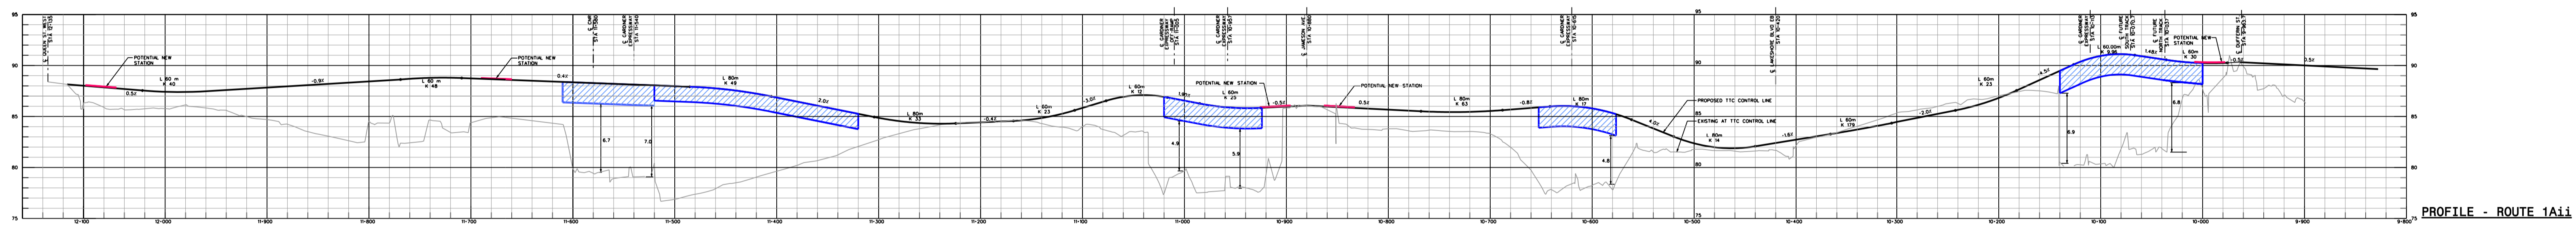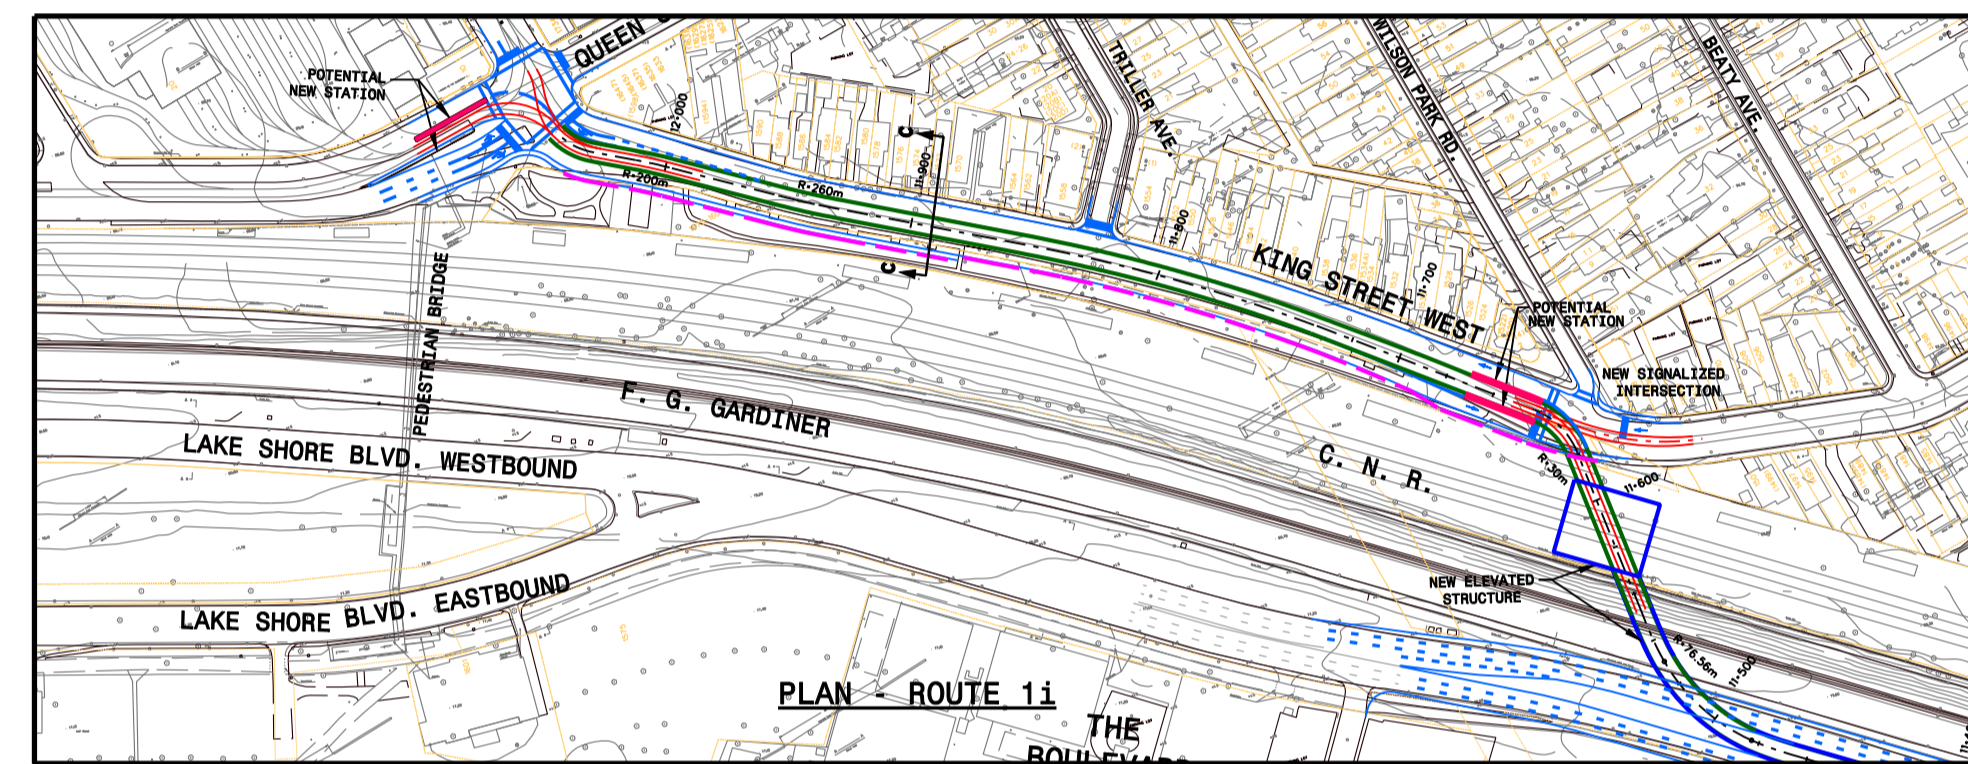


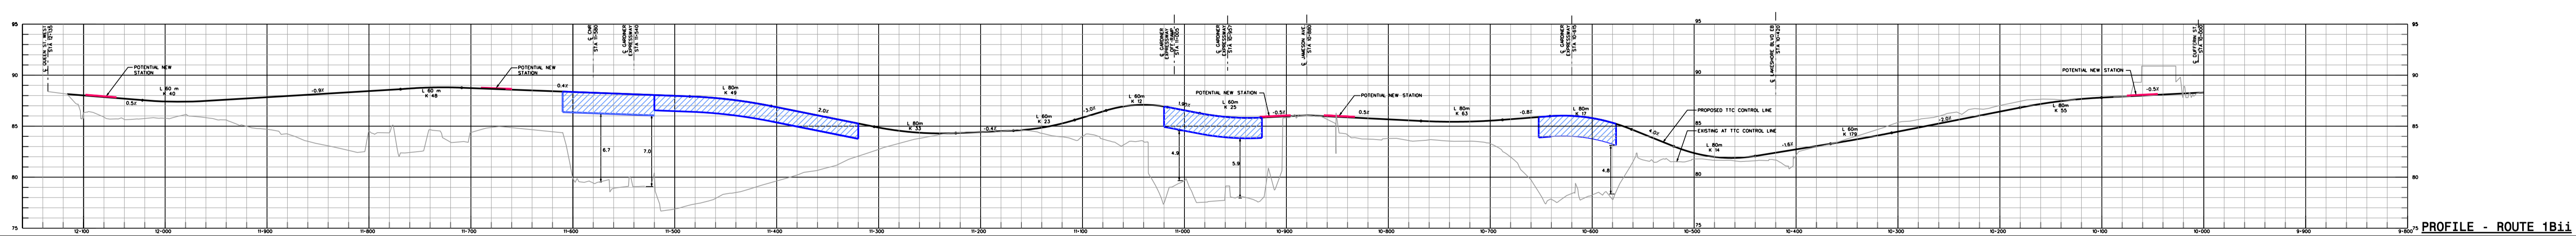


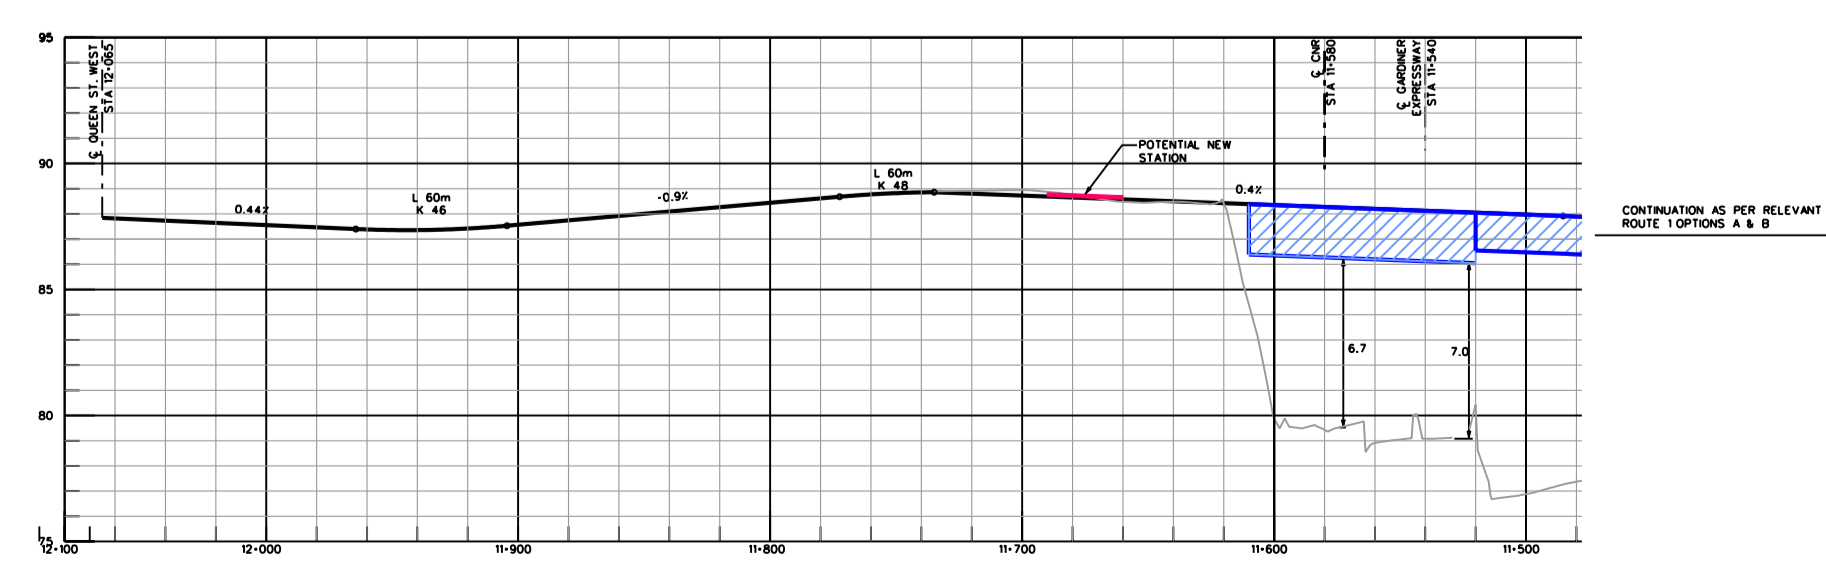

PROFILE - ROUTE 11i

**Gartner Lee**
  
**EarthTech**
  

   
   
   
   
   
   
   
PROFILE - ROUTE 11i